



REDEVELOPMENT PLAN



OPERATIONAL PLAN

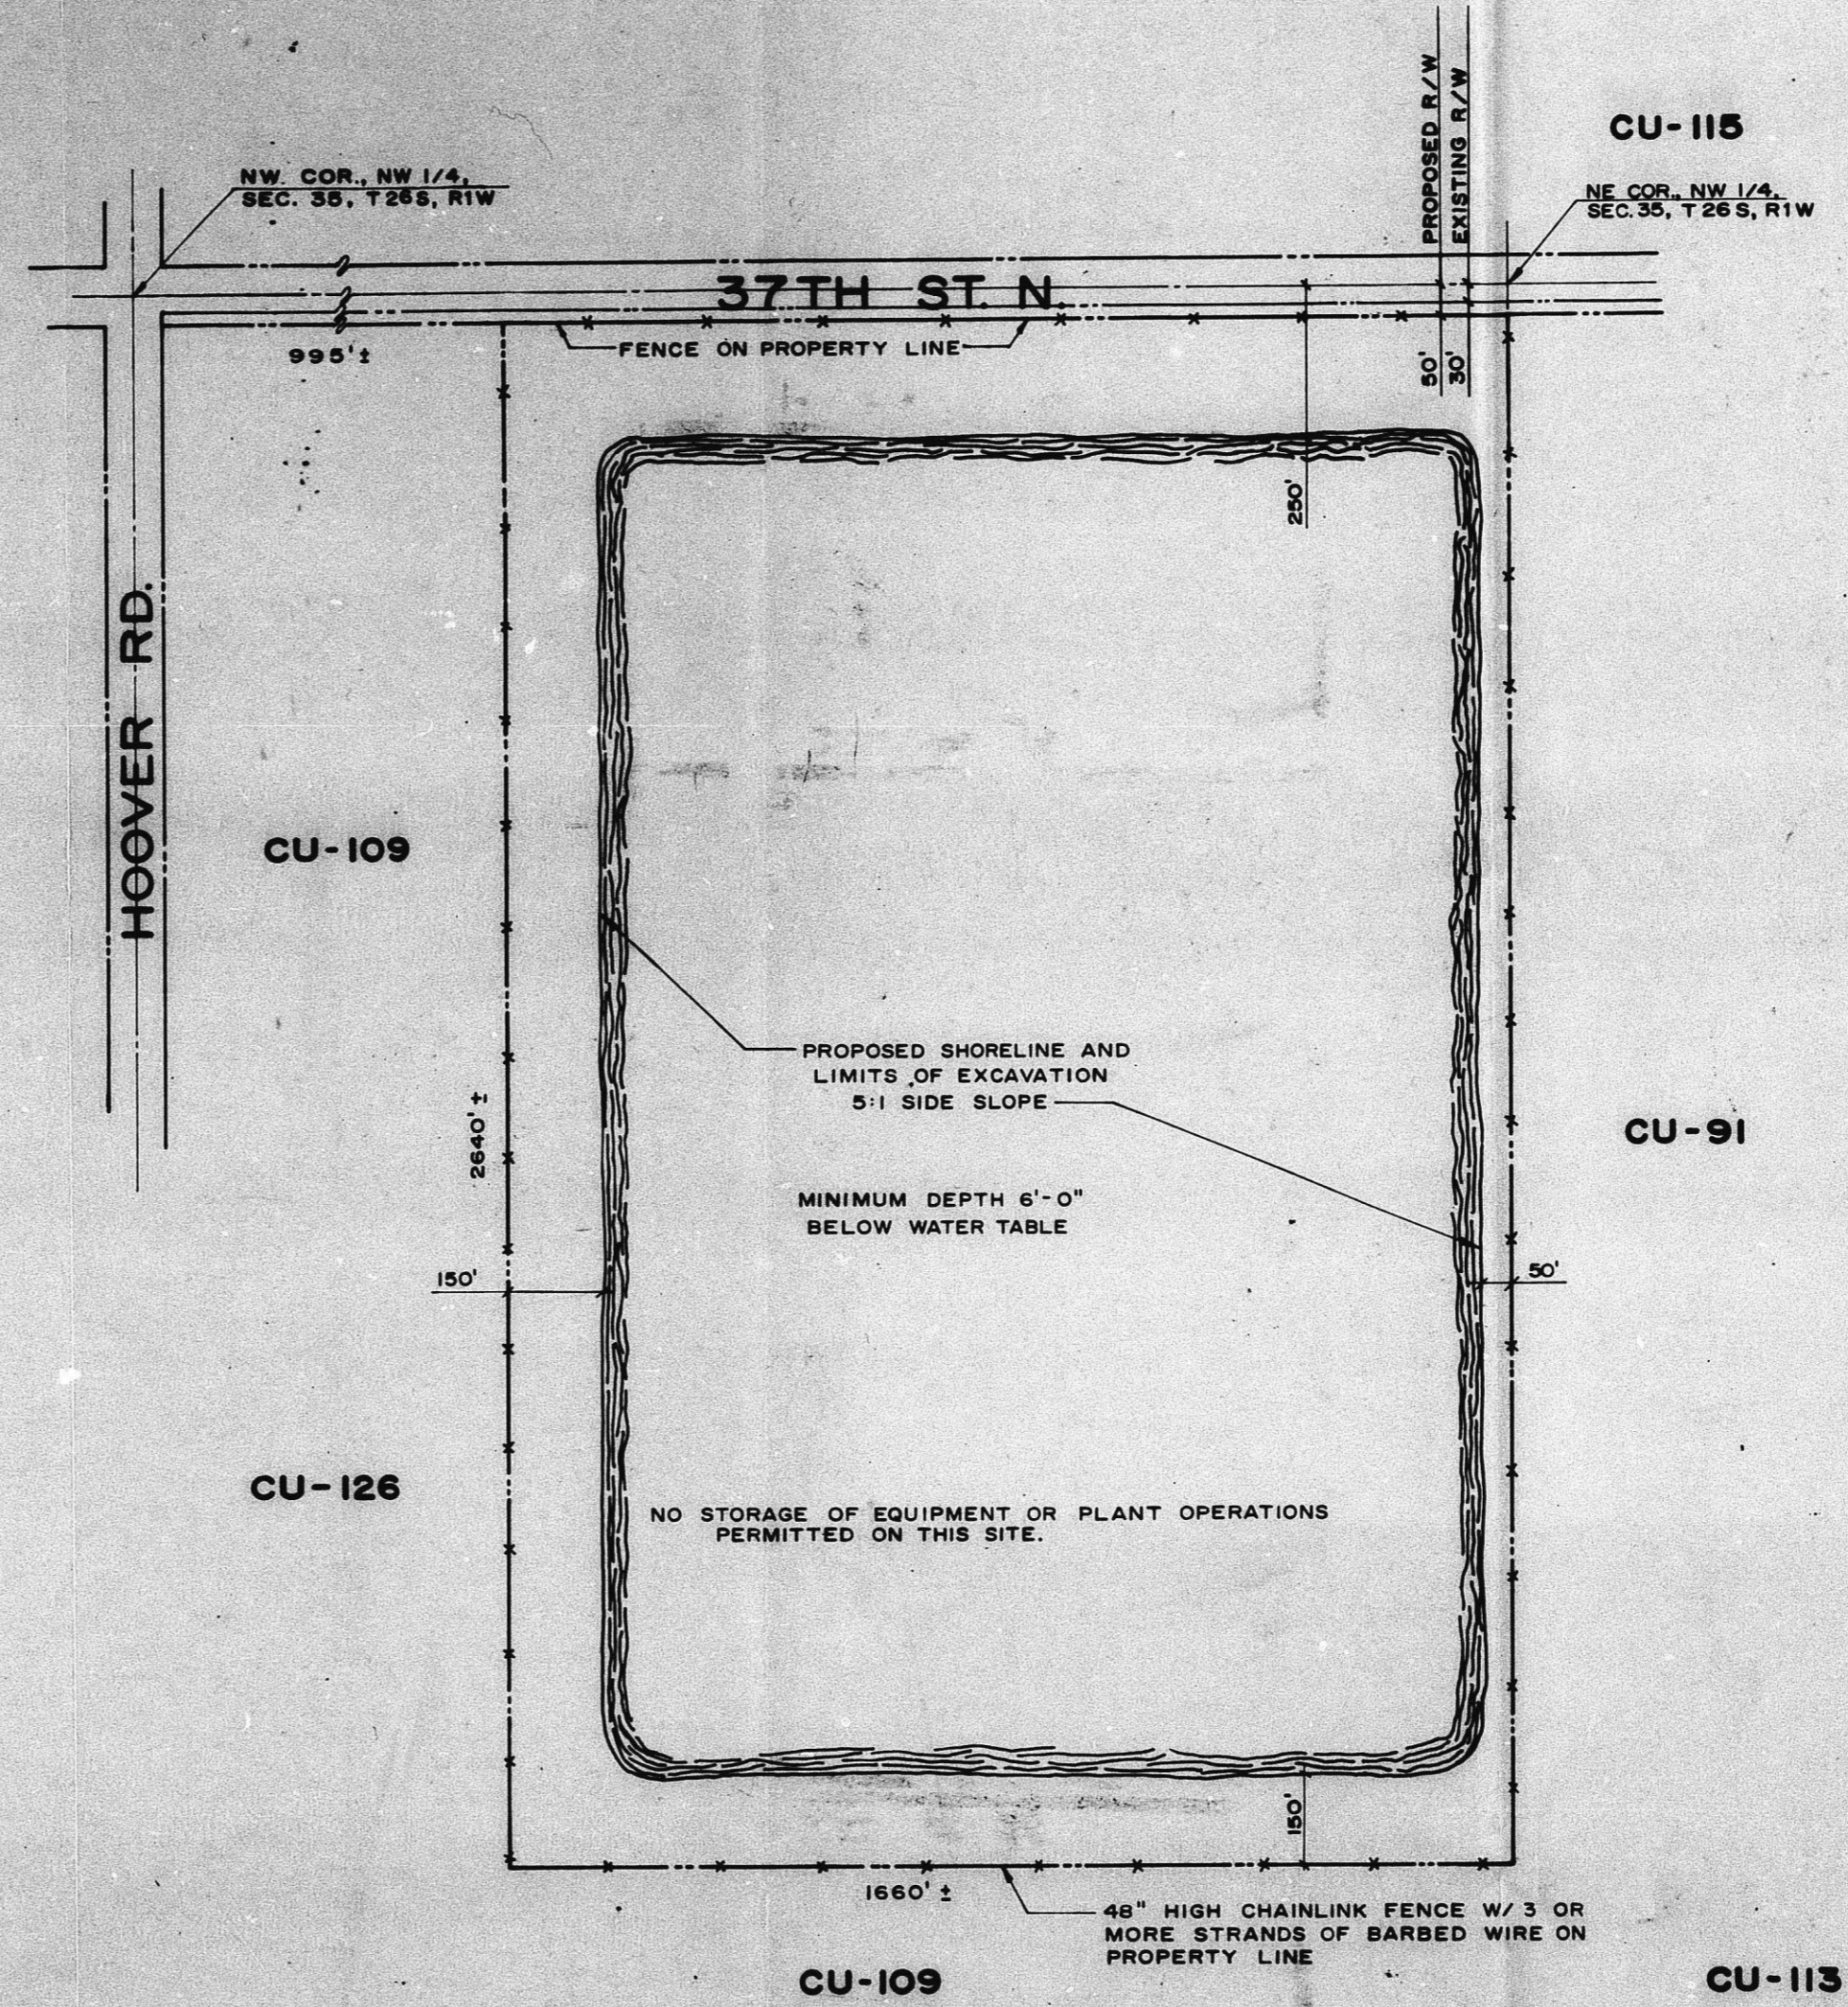


RITCHIE PAVING, INC.

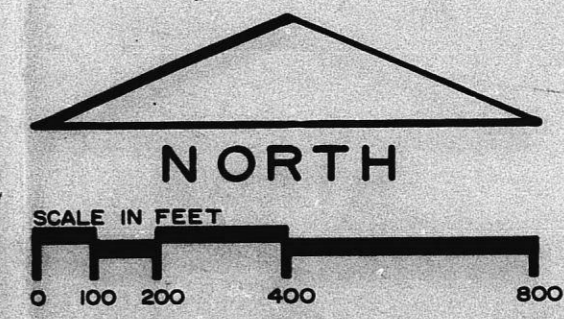


NOVEMBER 13, 1979 REV. JAN. 4, 1980


PROFESSIONAL ENGINEERING CONSULTANTS, P.A.
ENGINEERS
WICHITA, KANSAS

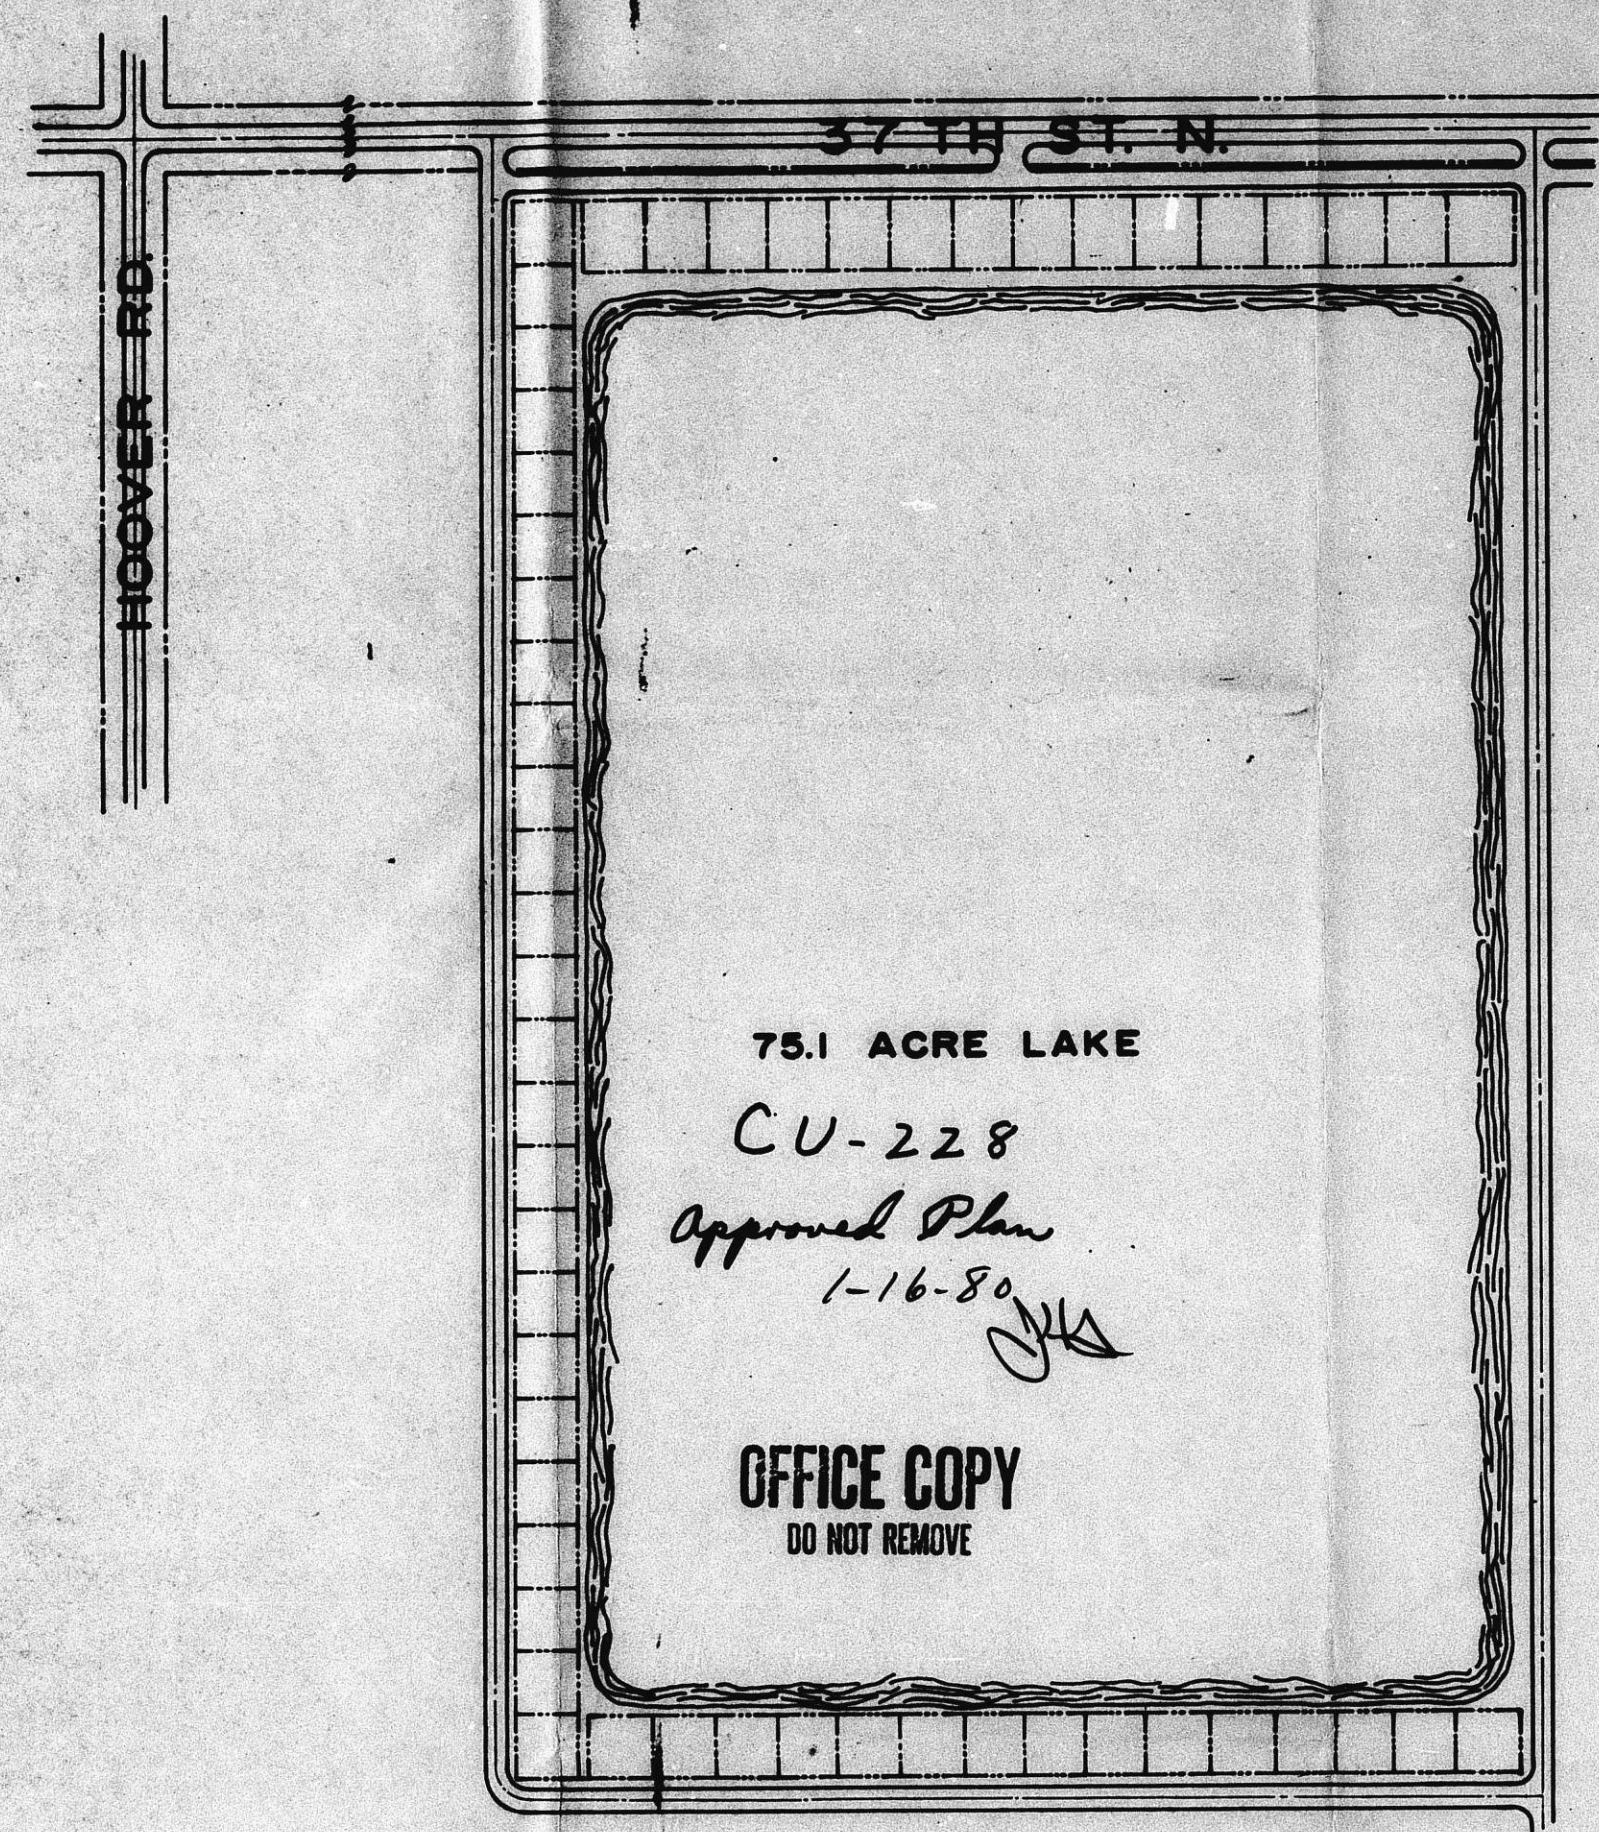


REDEVELOPMENT PLAN

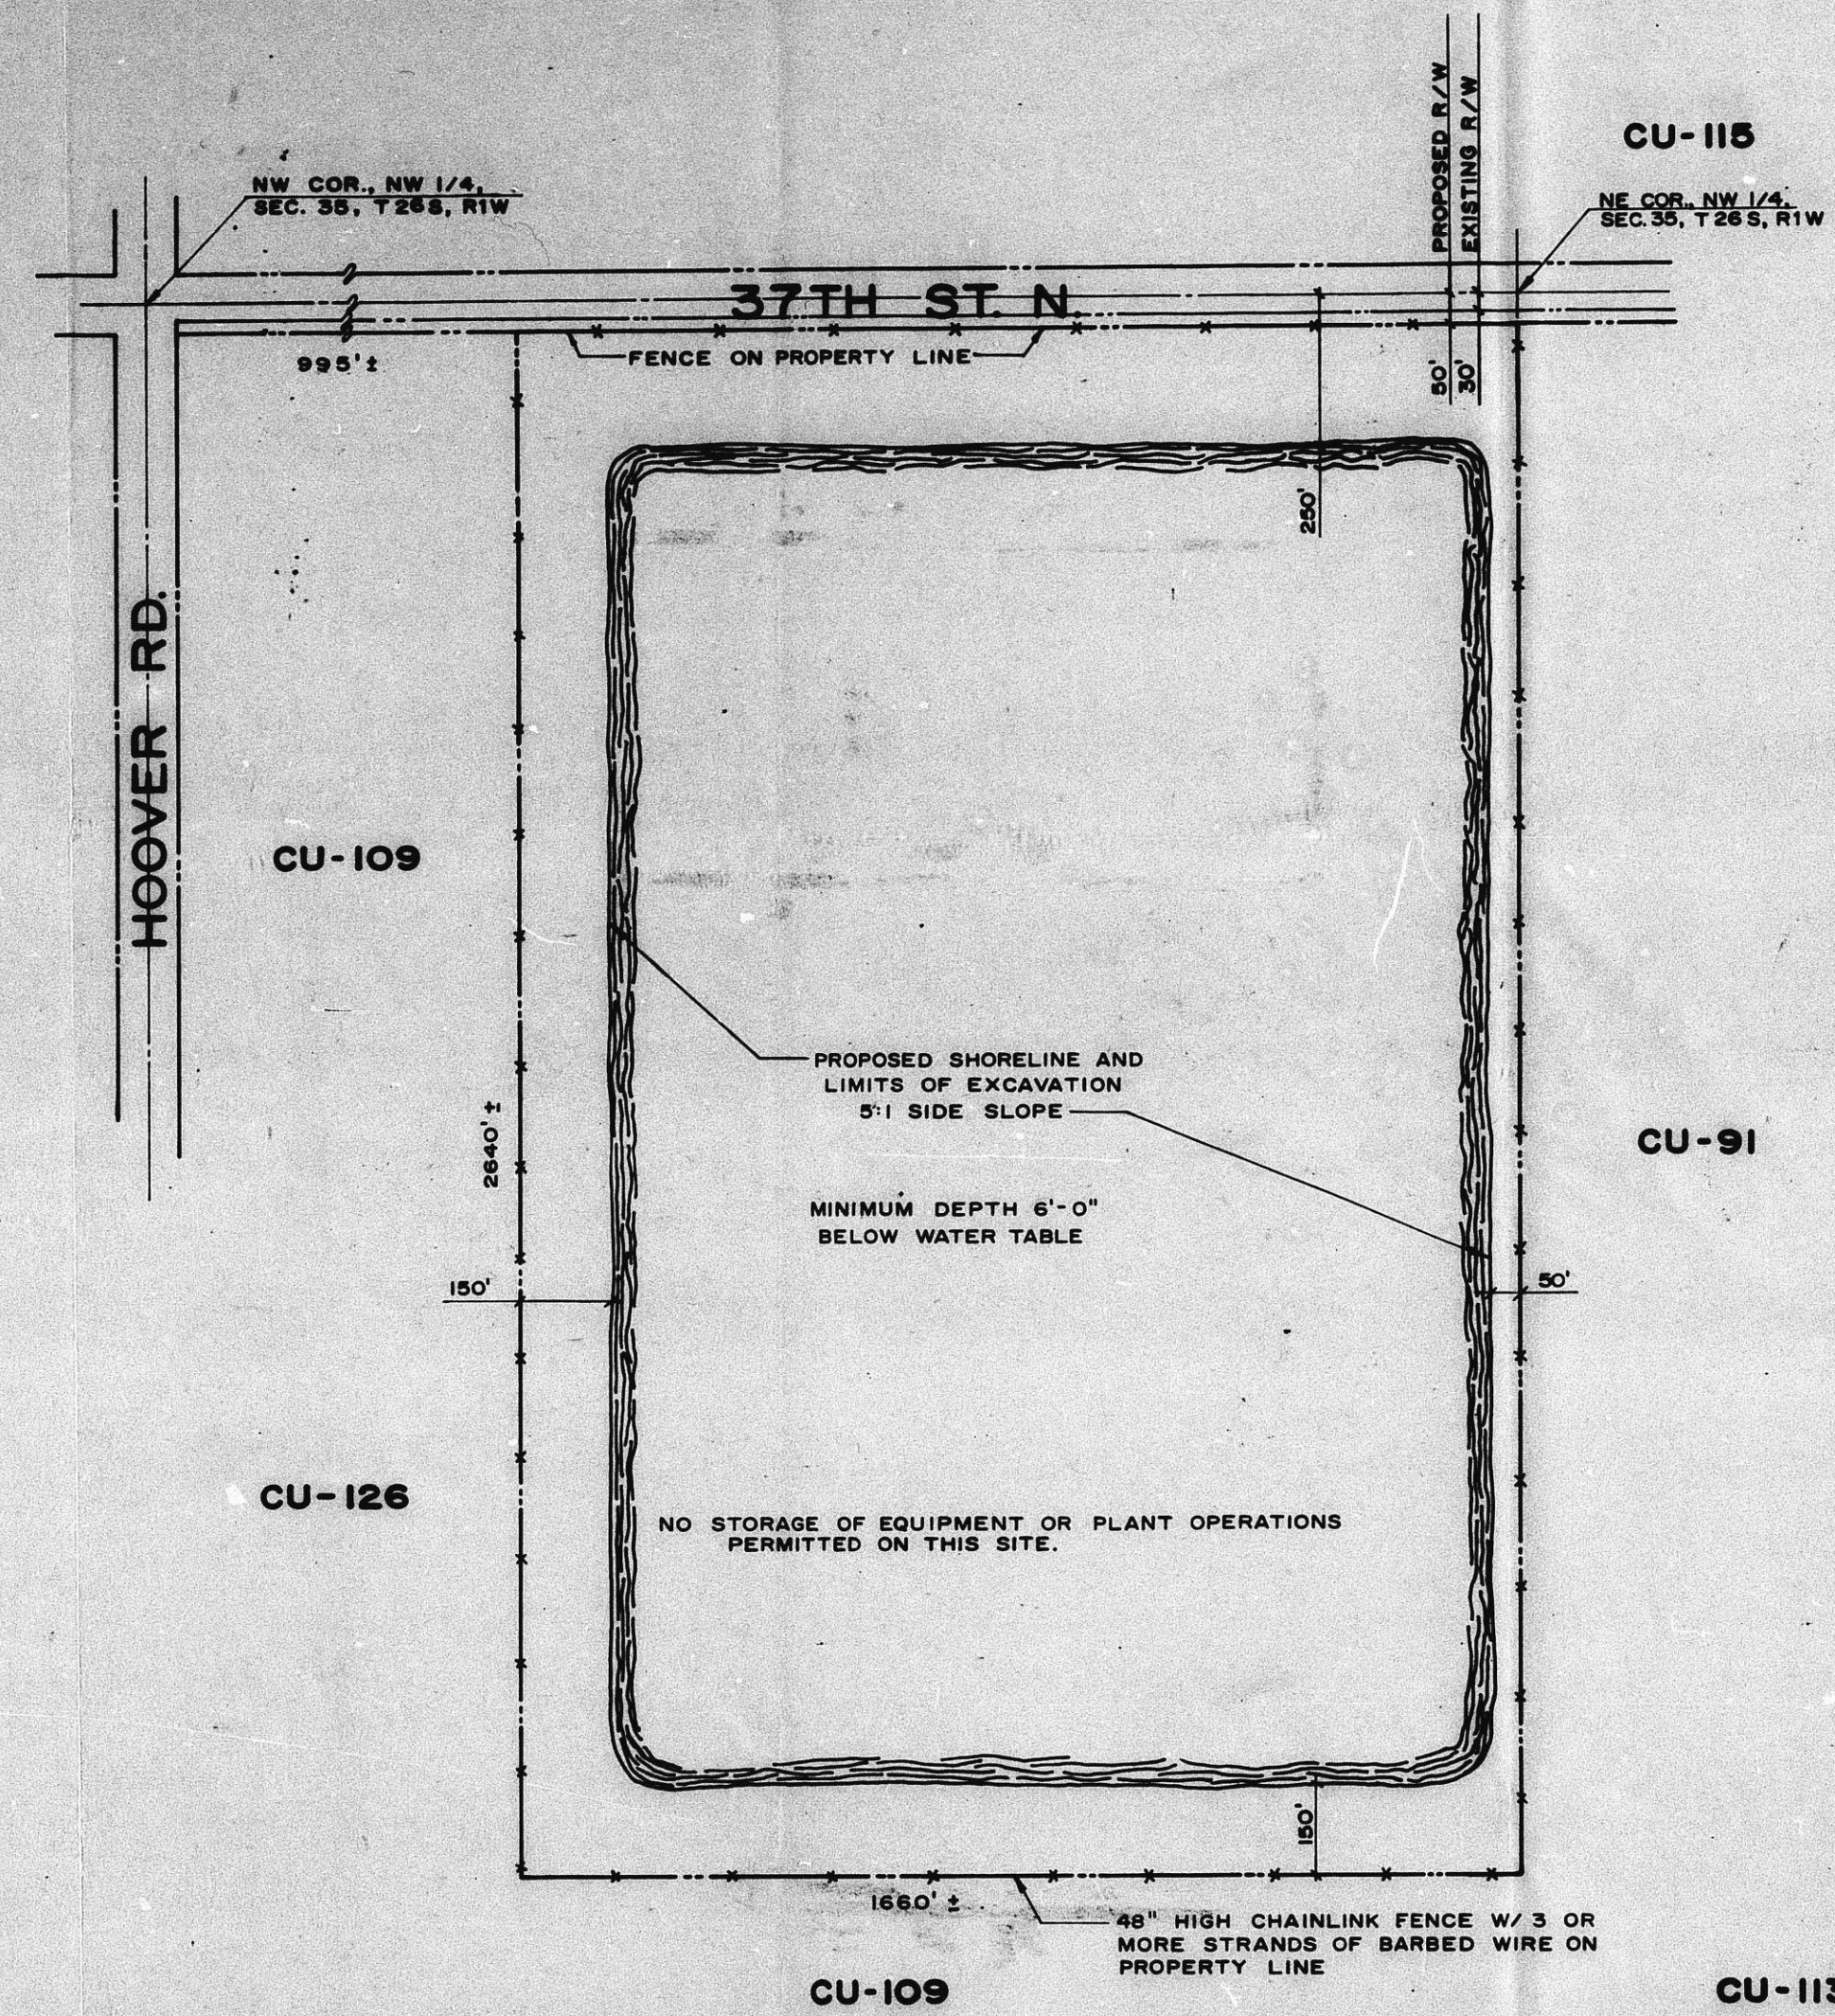

OPERATIONAL PLAN

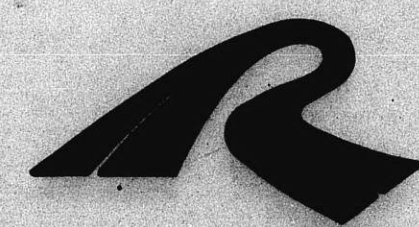

RITCHIE PAVING, INC.

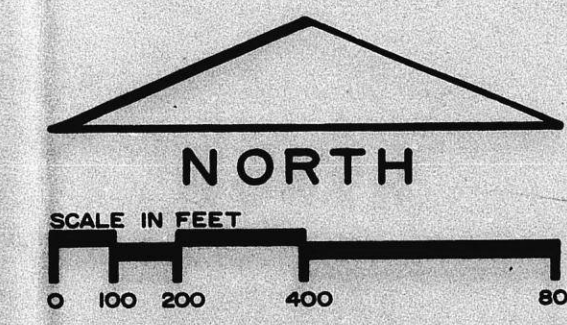

NOVEMBER 13, 1979 REV. JAN. 4, 1980
PROFESSIONAL ENGINEERING CONSULTANTS, P.A.
 ENGINEERS
 WICHITA, KANSAS

FILMED FROM THE BEST AVAILABLE COPY