
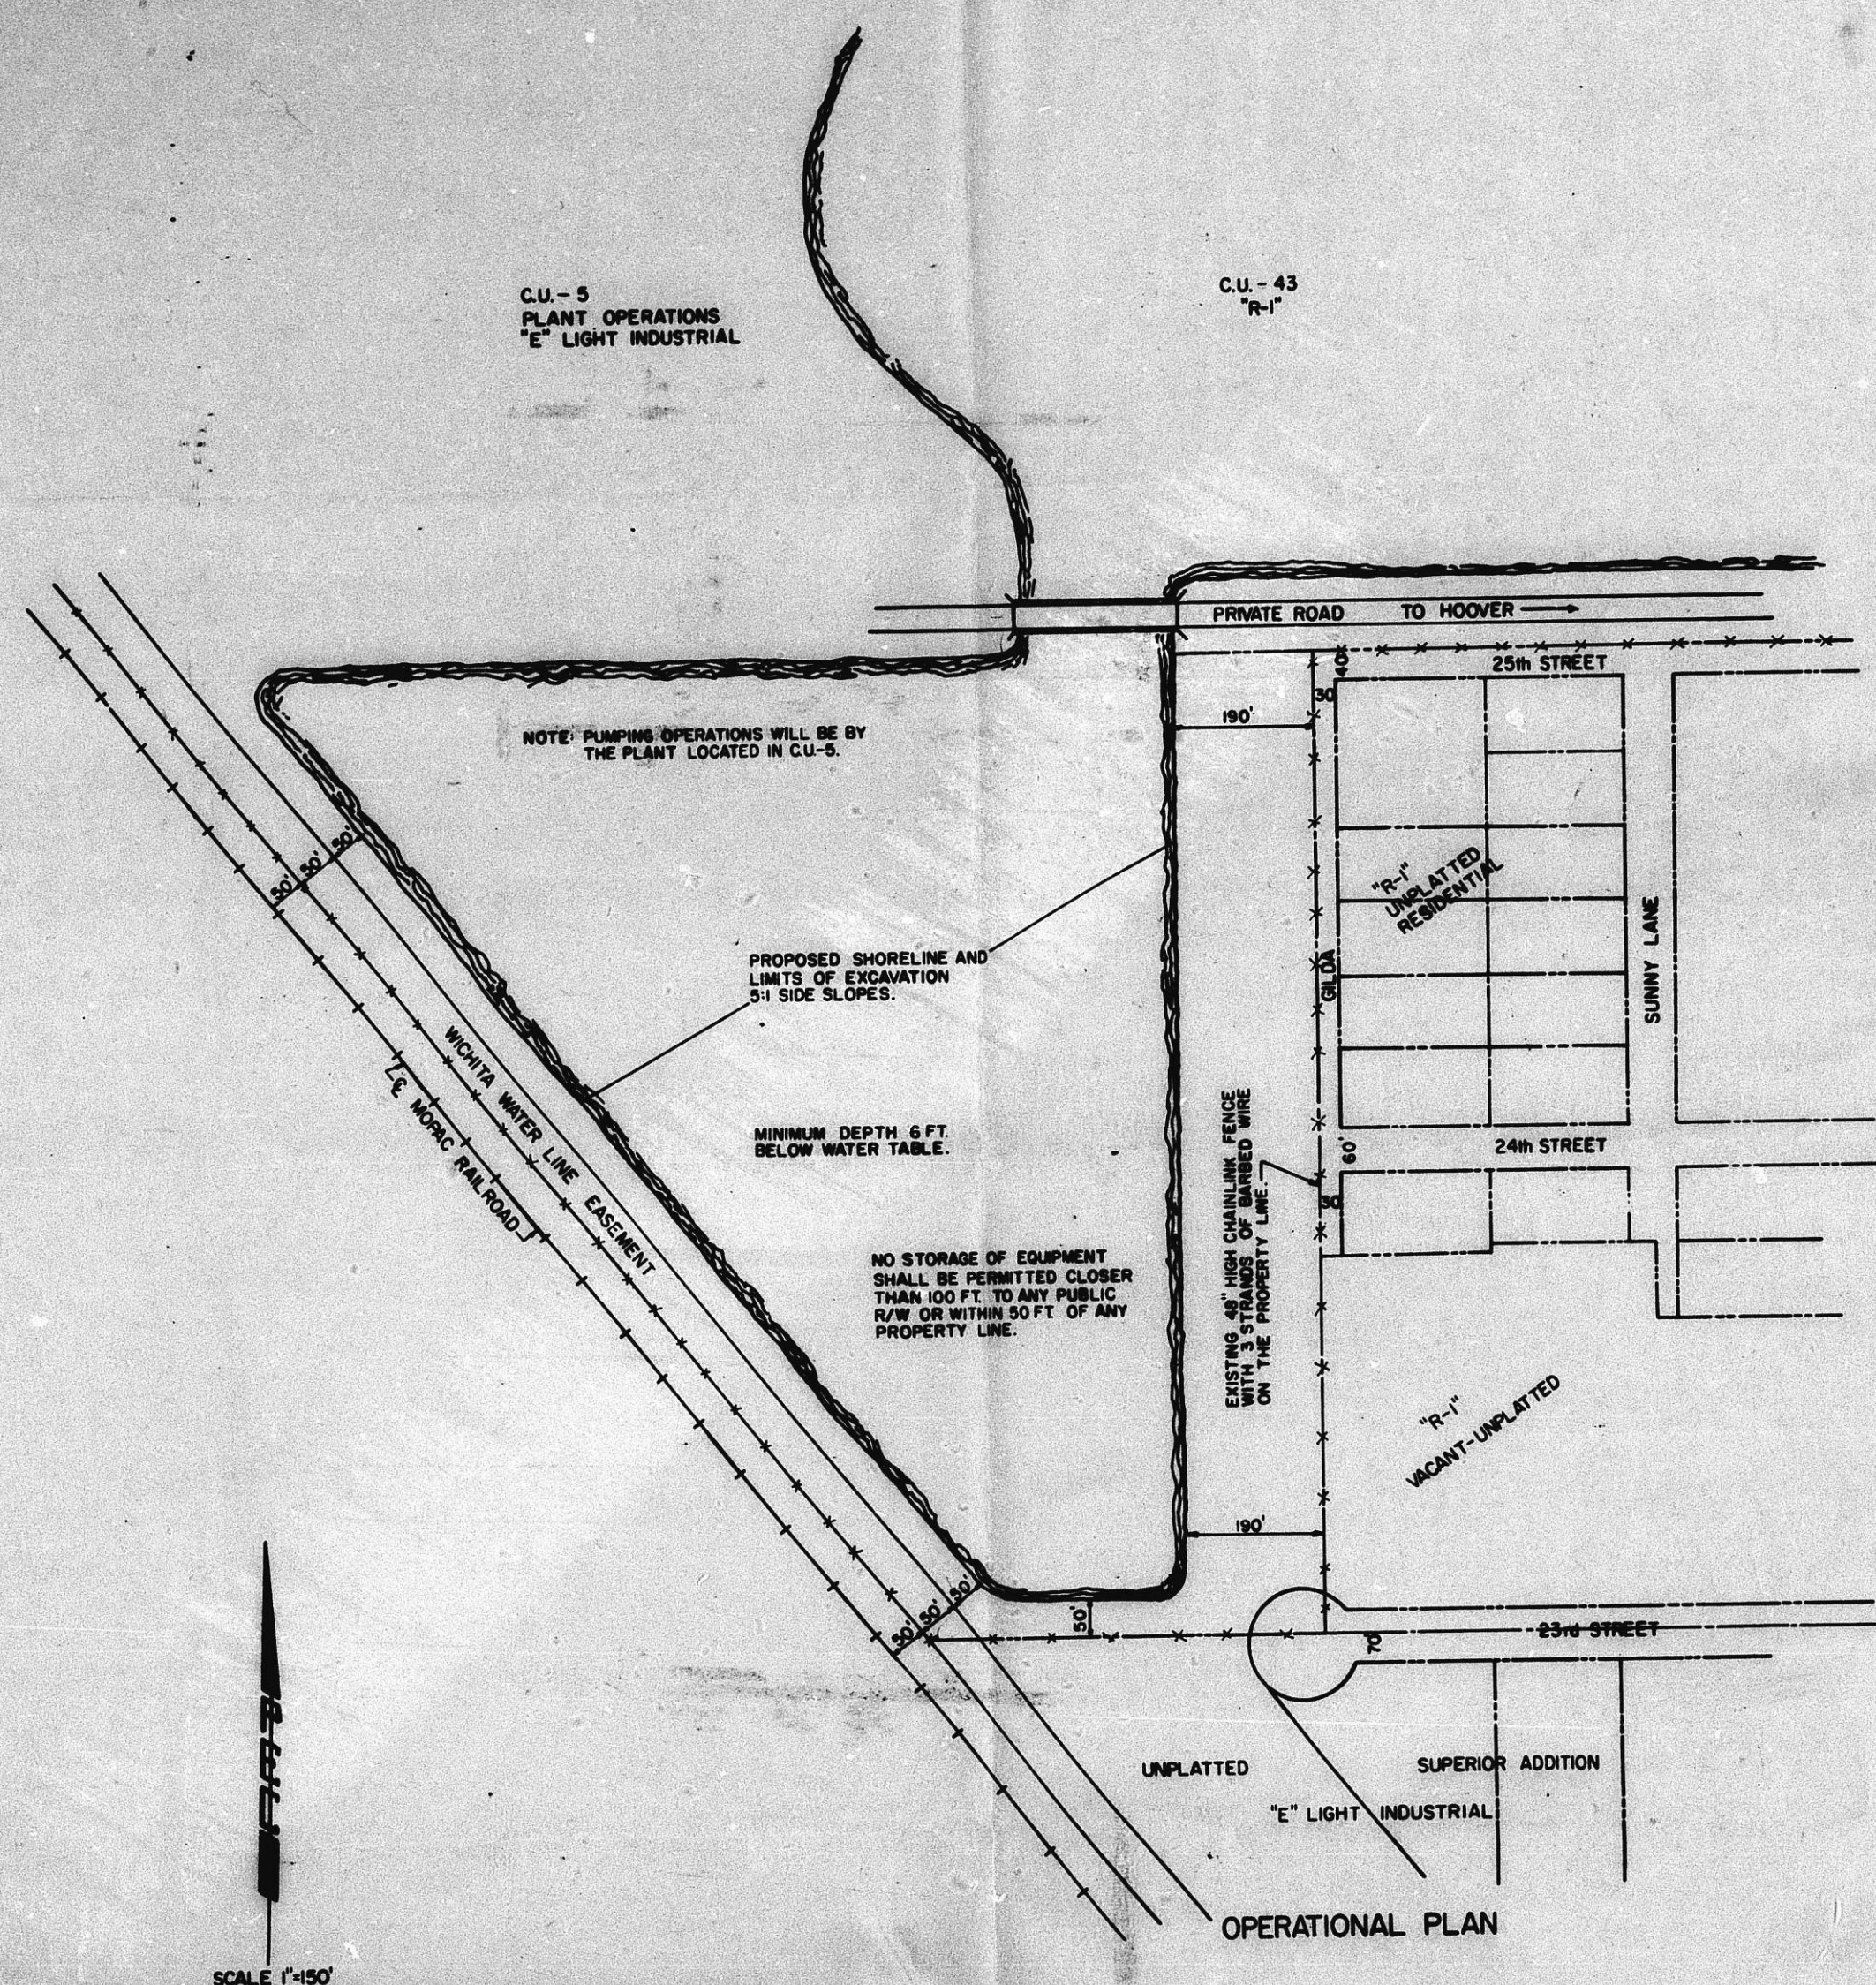


**RITCHIE PAVING, INC.**

*Preliminary Plan*

CU-212

CU-212


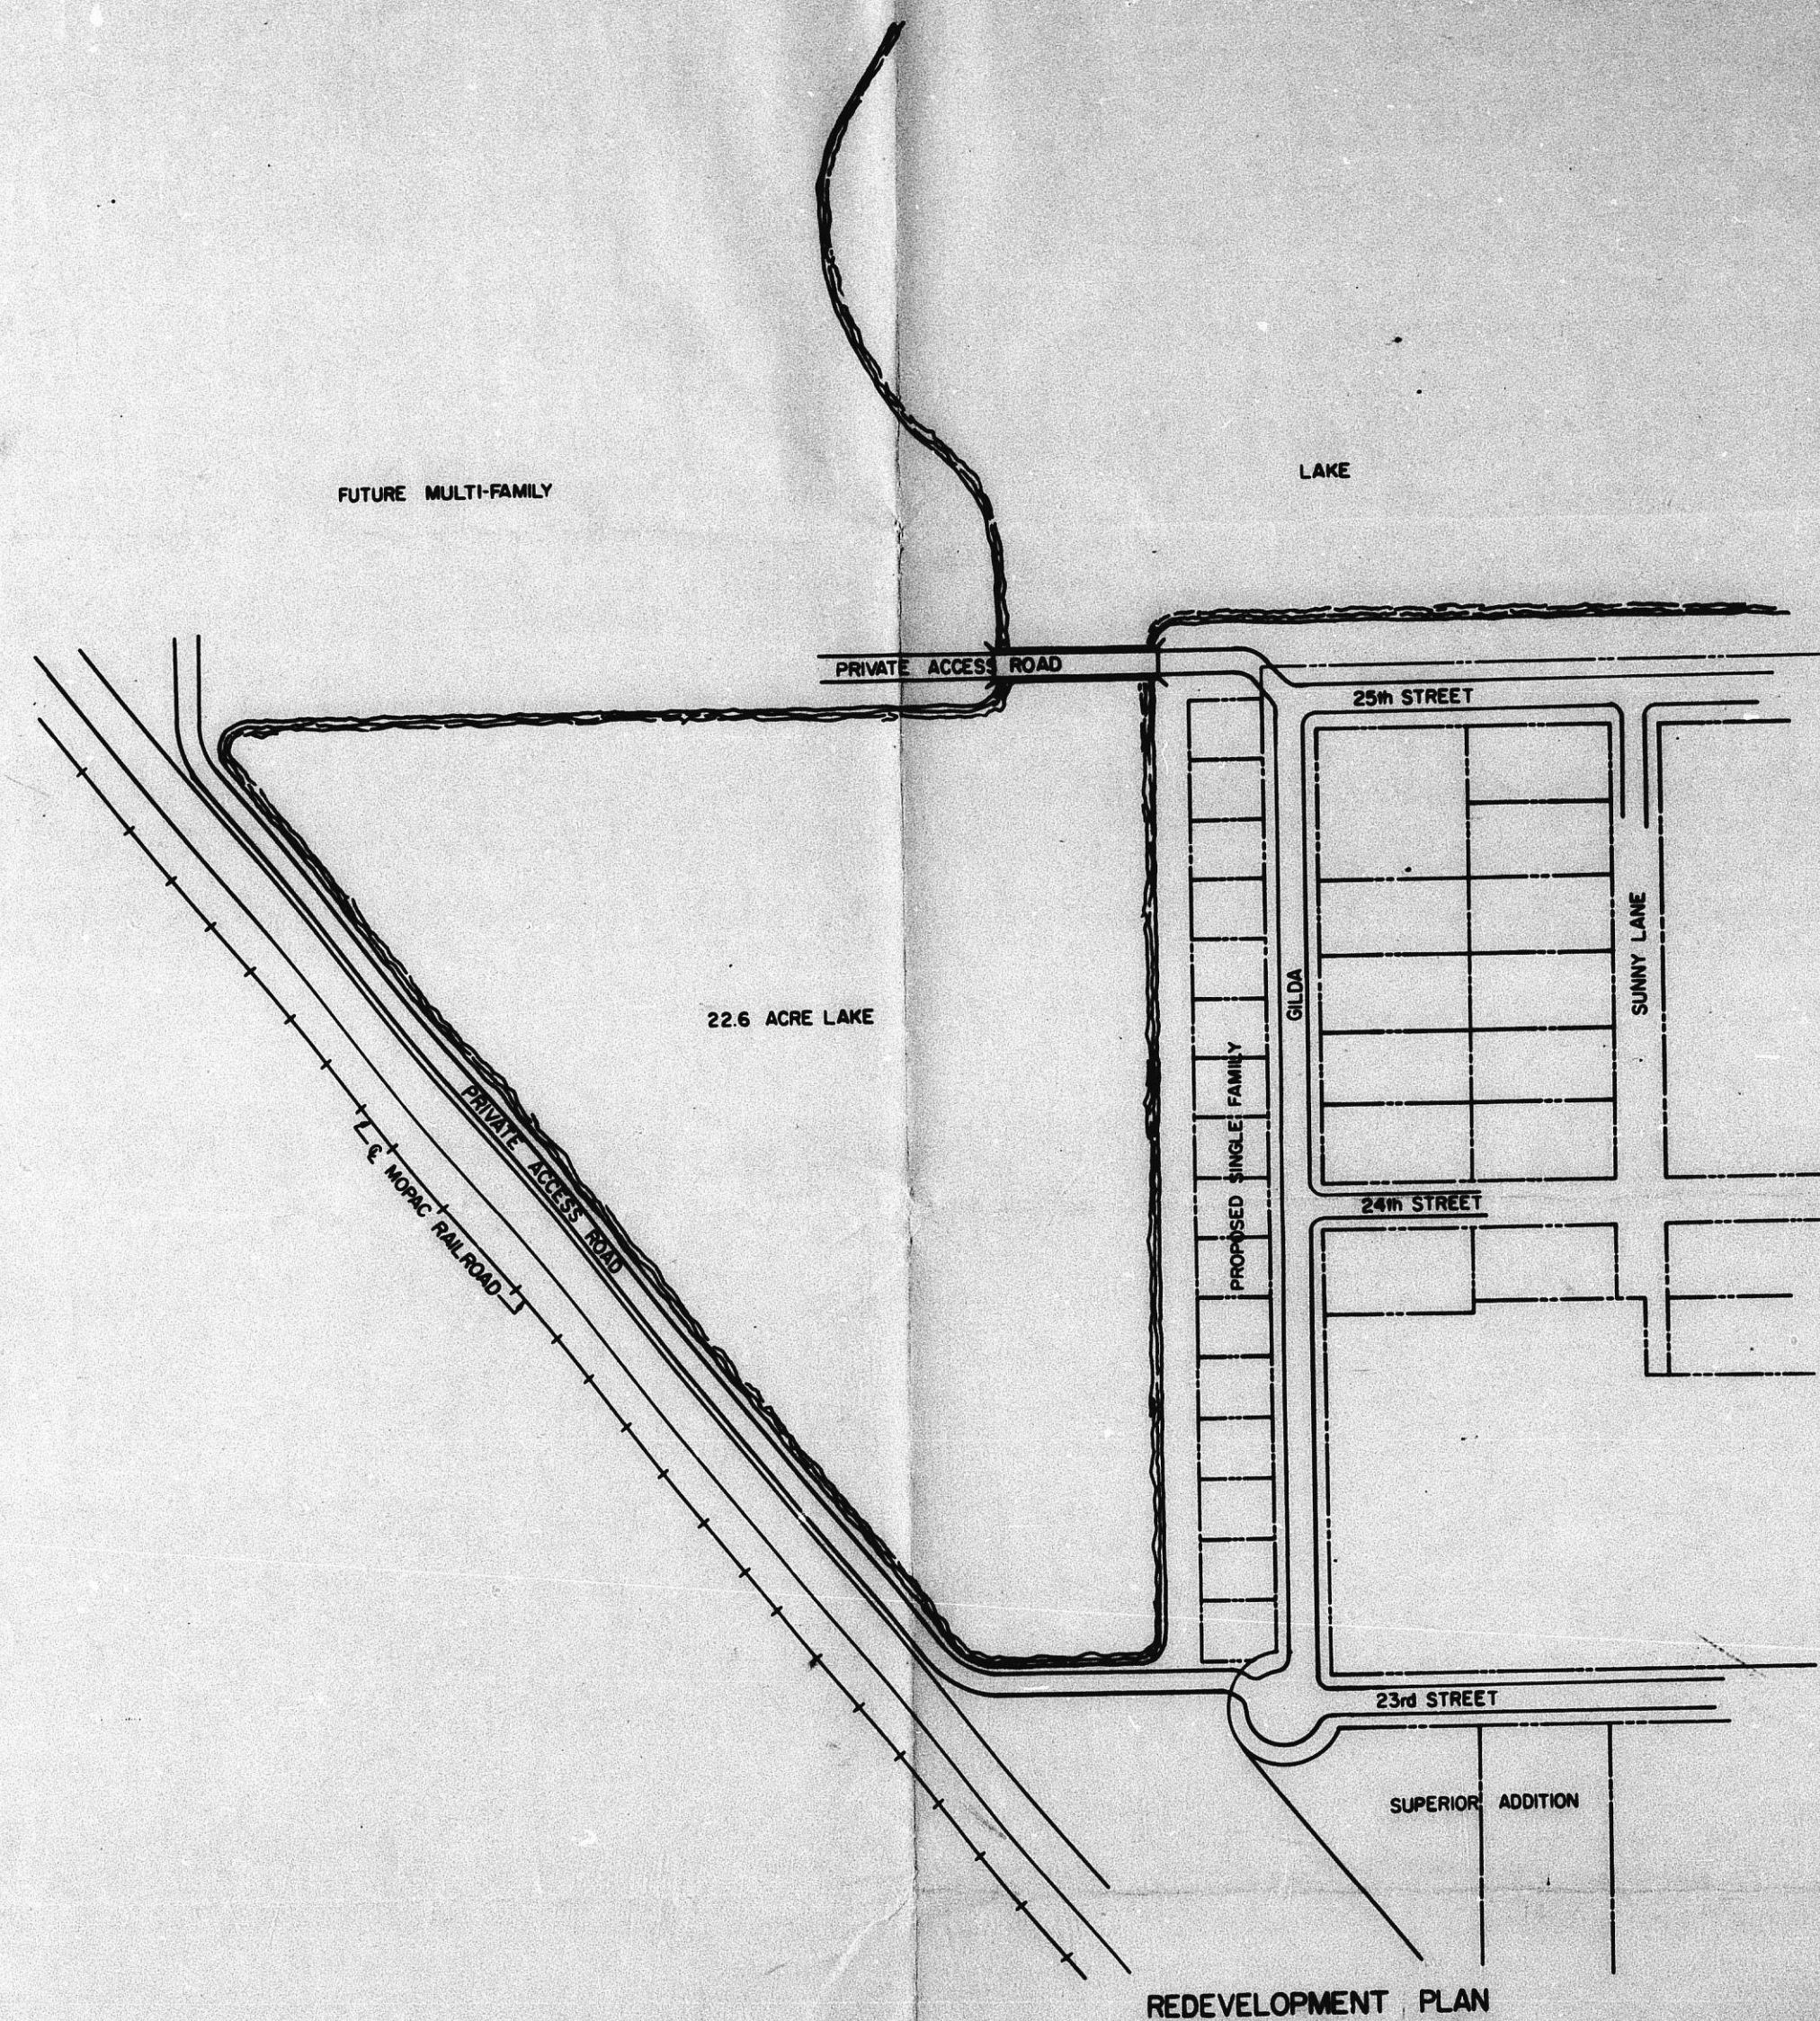


SCALE 1"=150'

**RITCHIE PAVING, INC.**

CU-212

CU-212

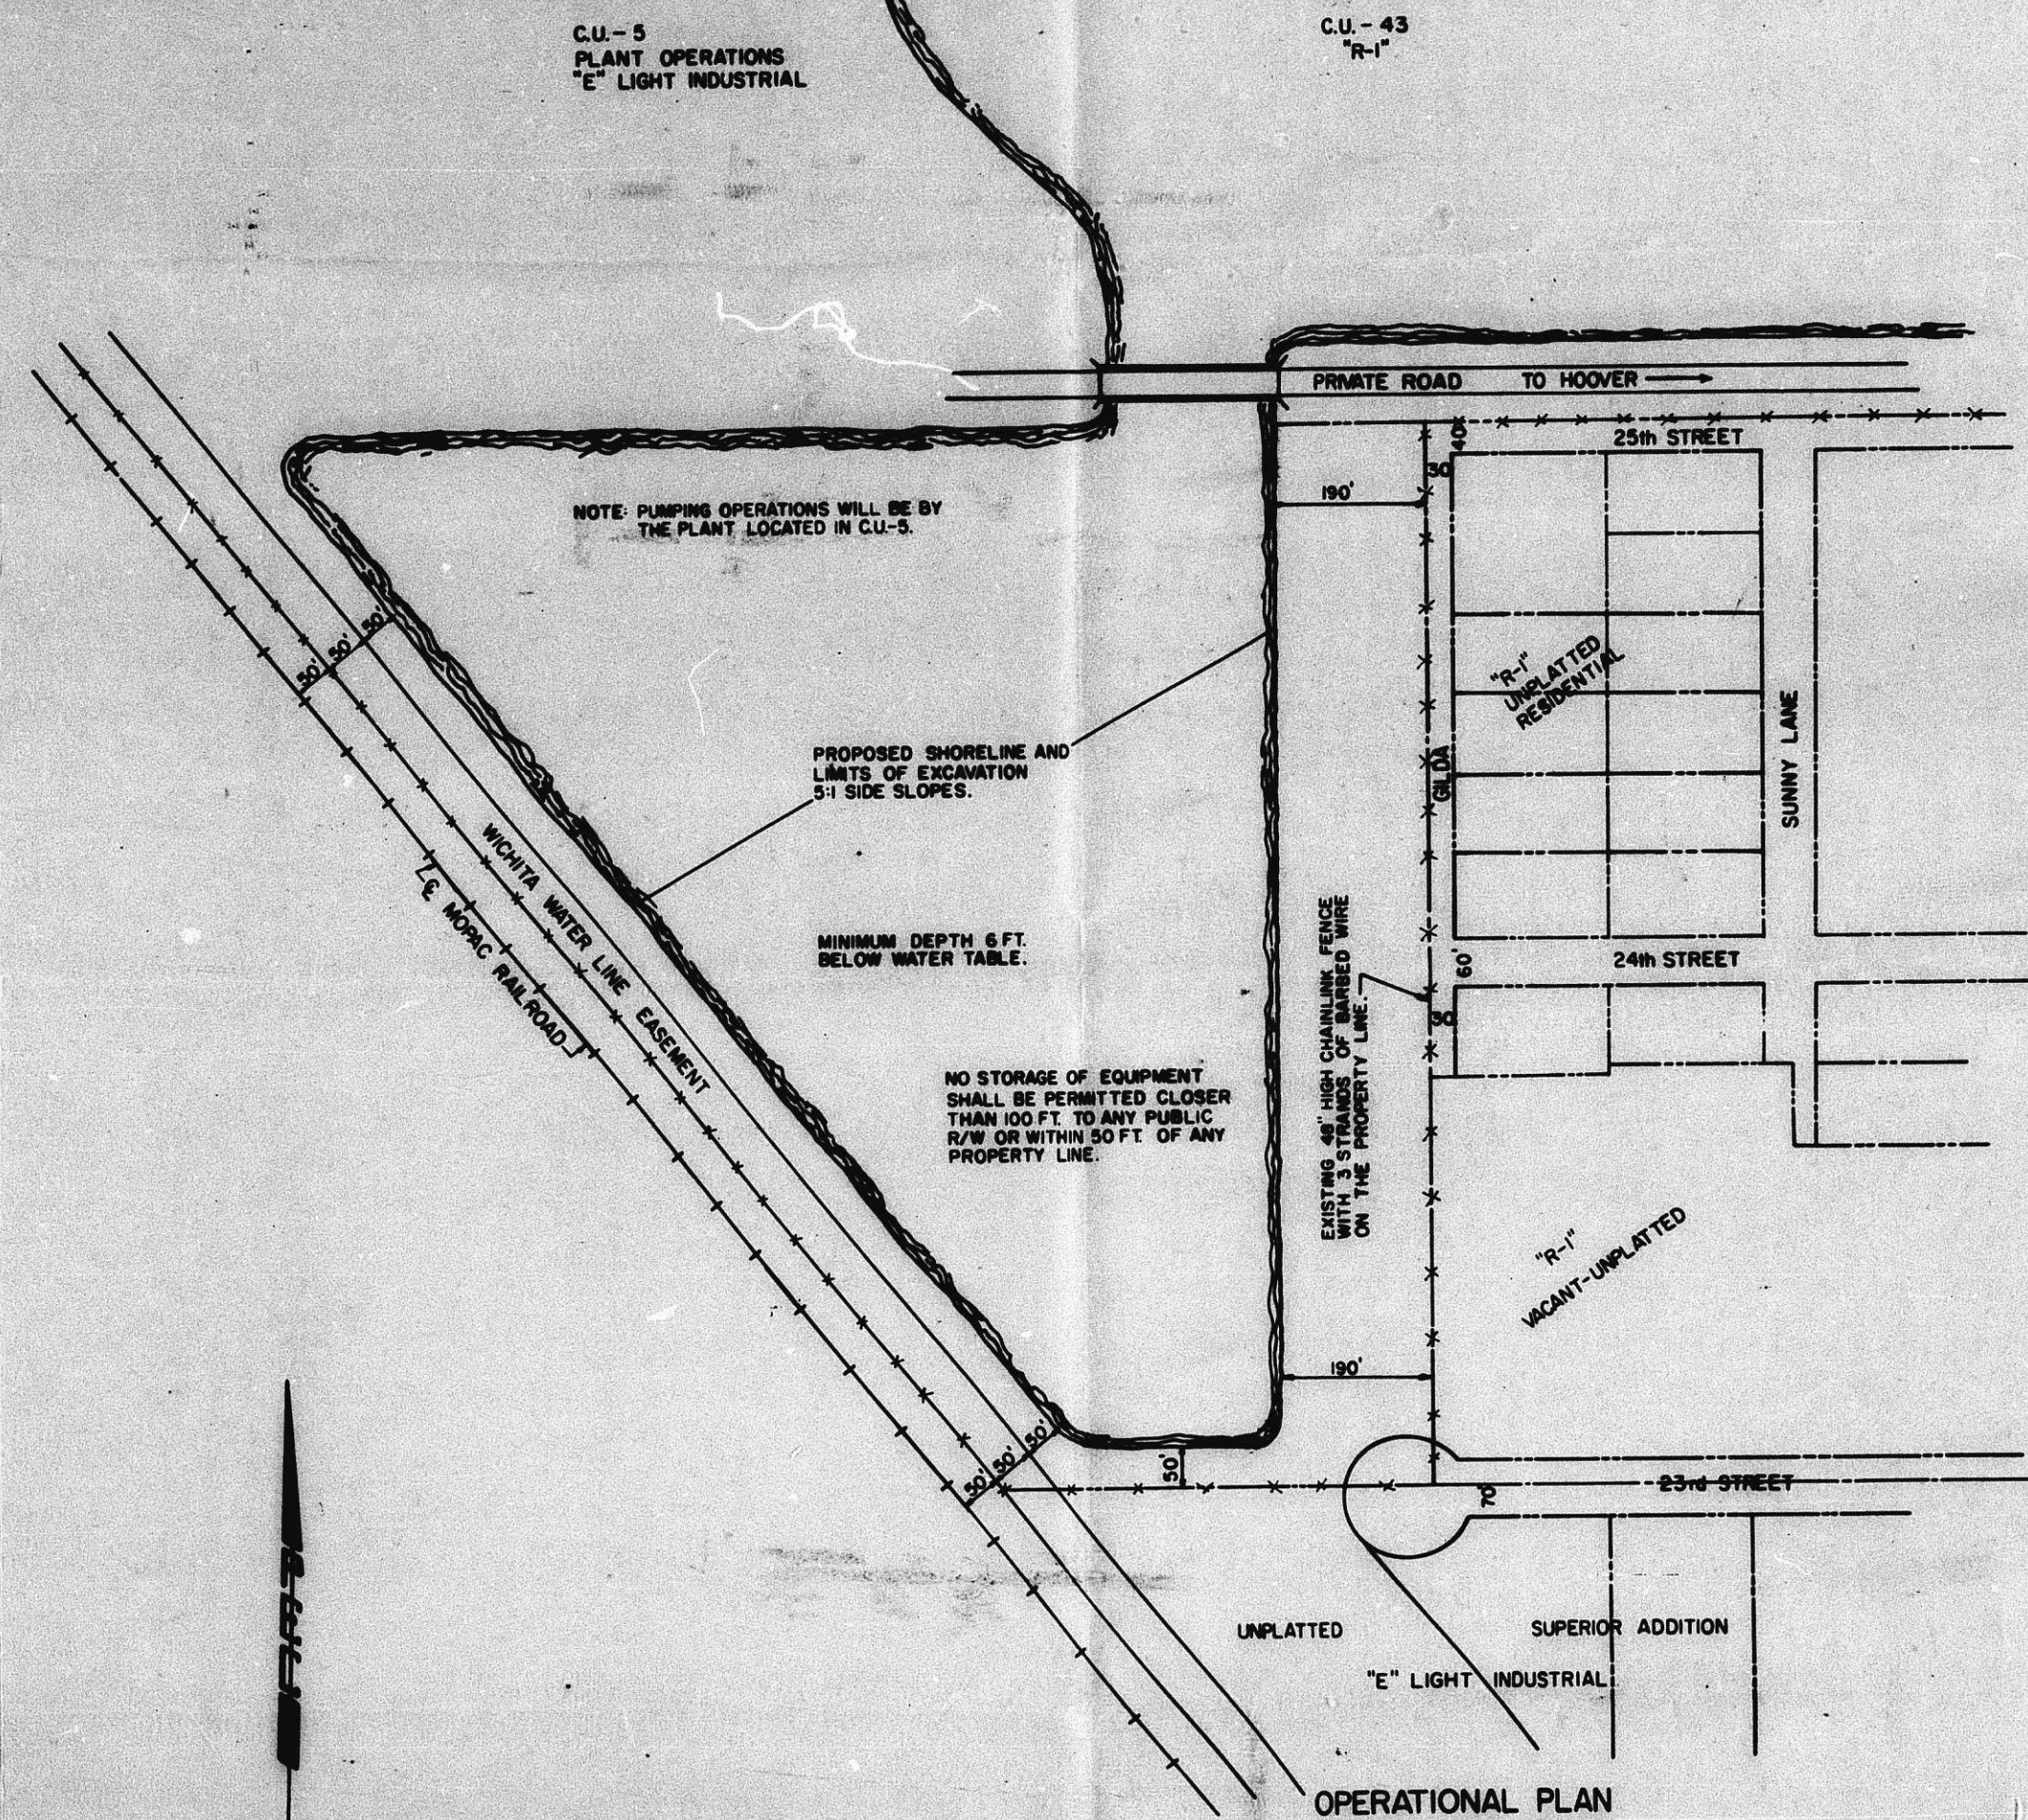
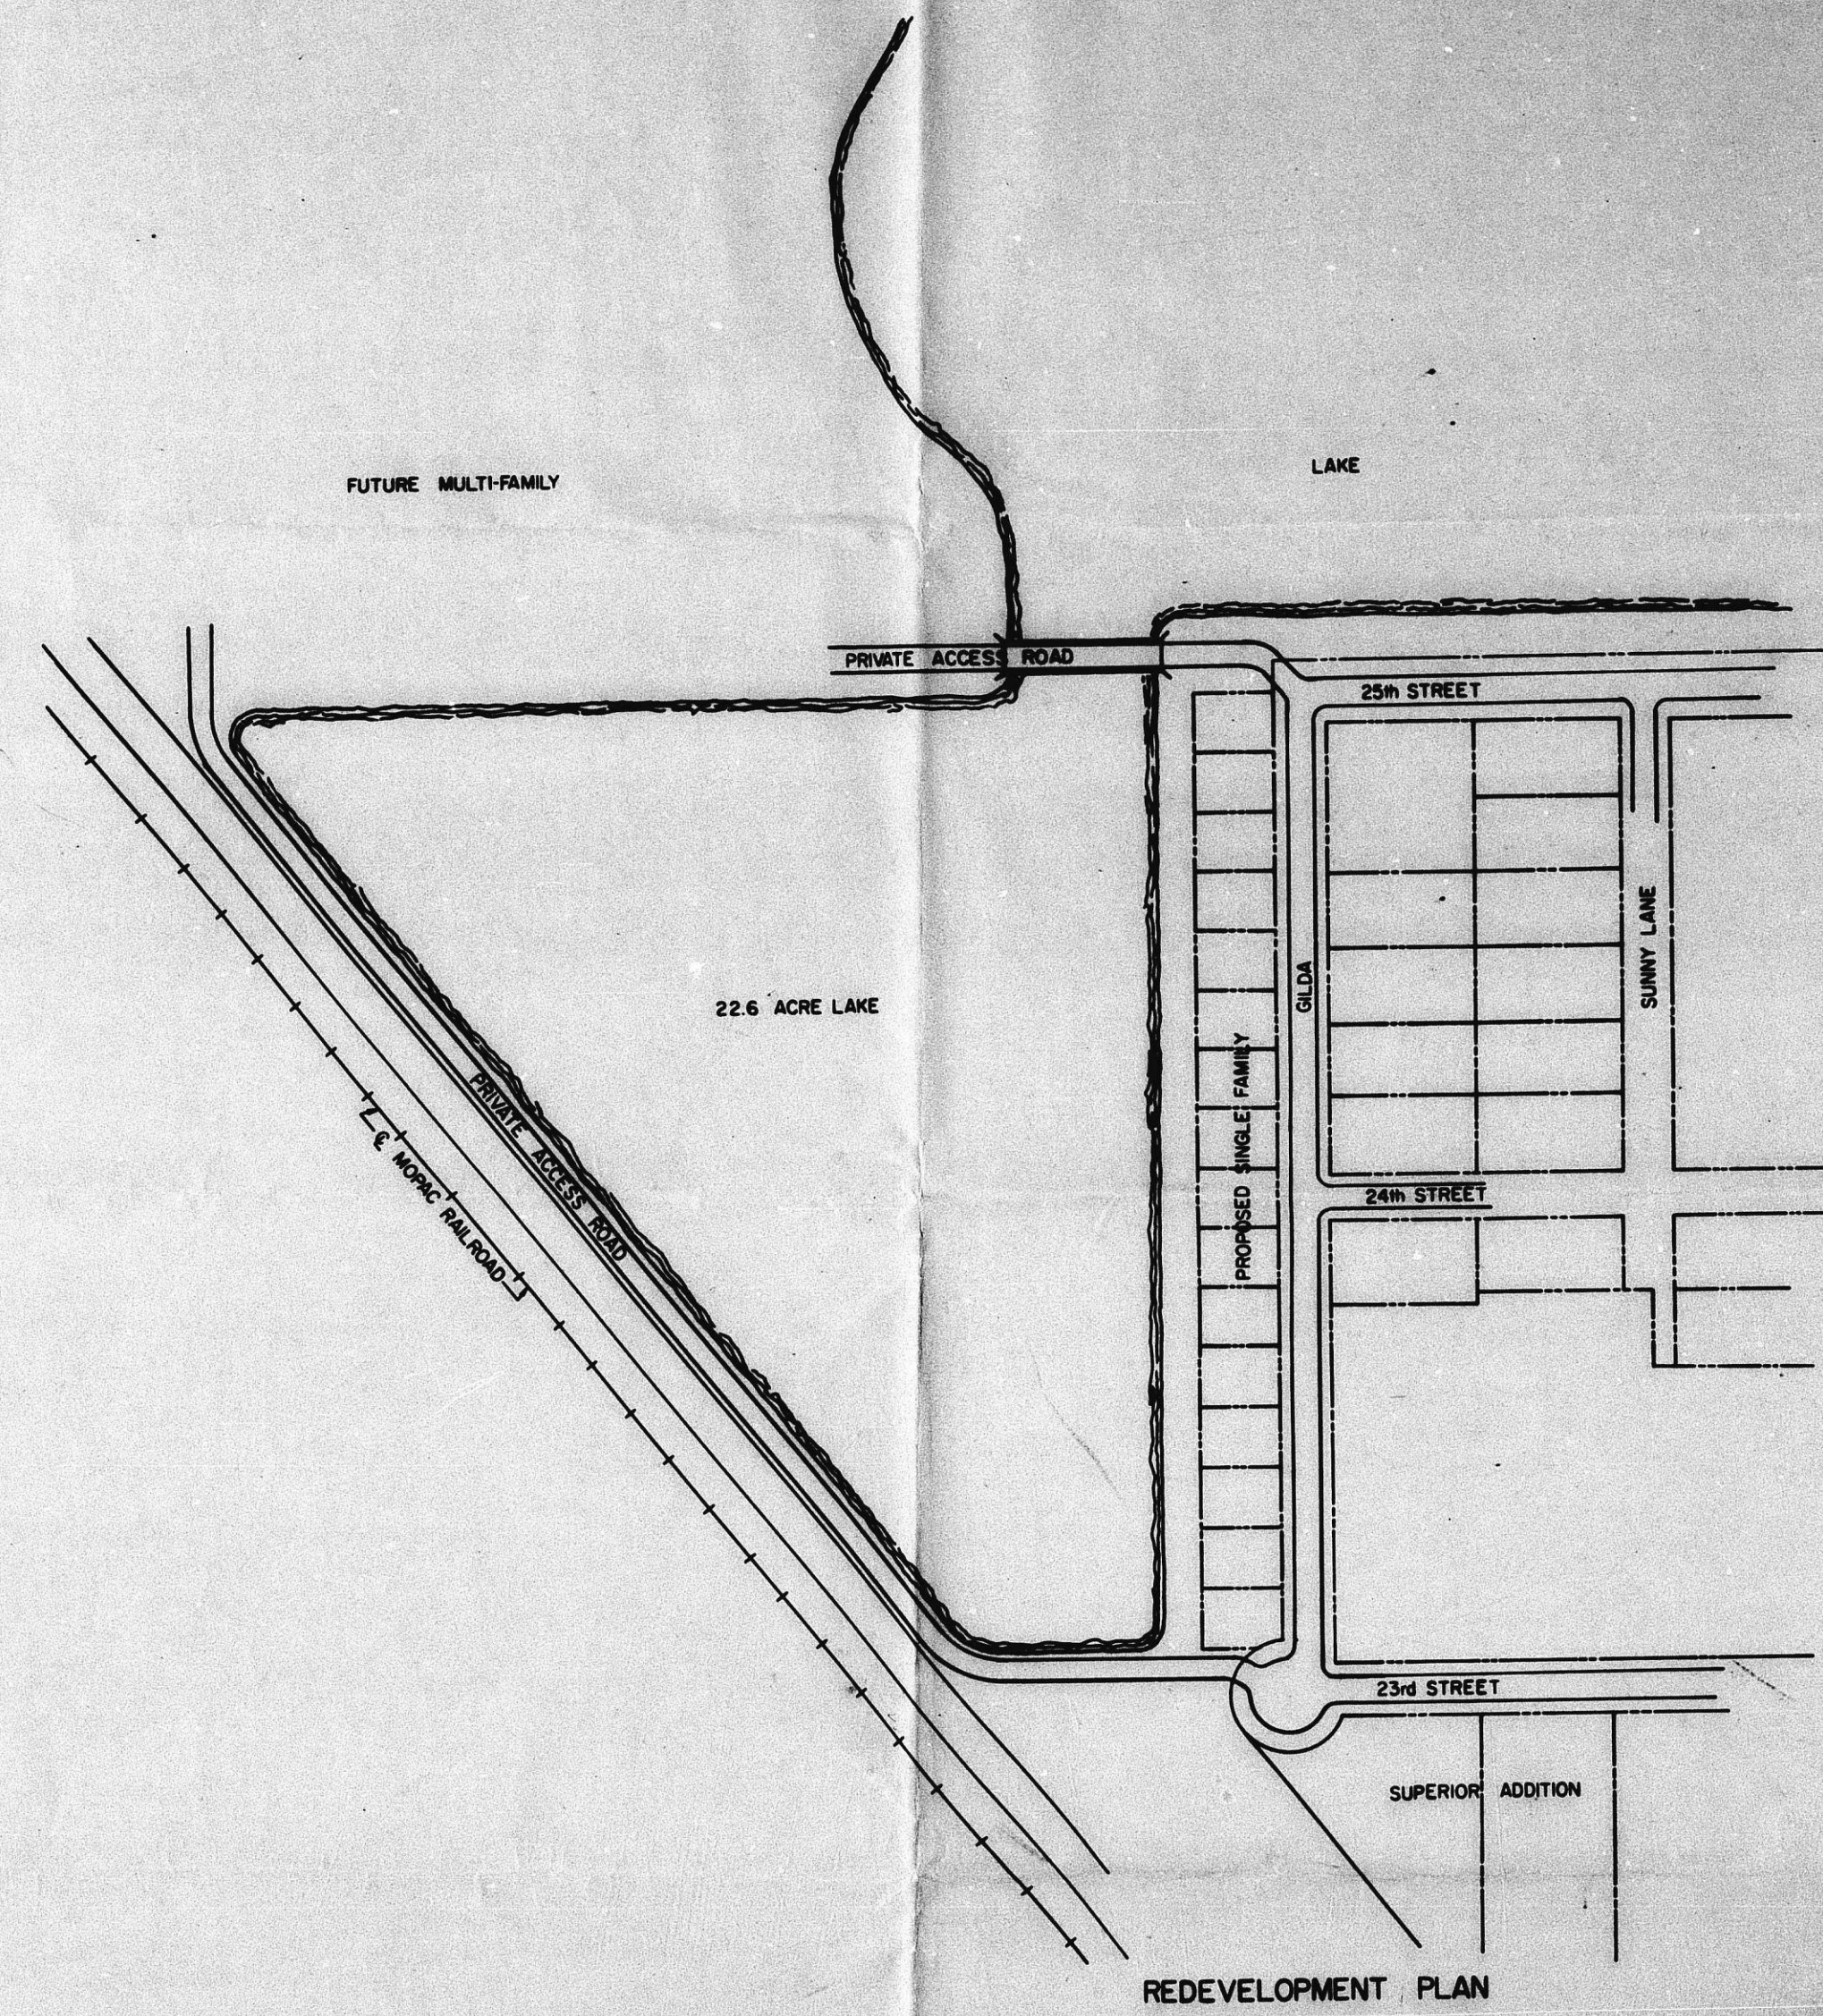


SCALE 1"=150'

**RITCHIE PAVING, INC.**

CU-212

CU-212

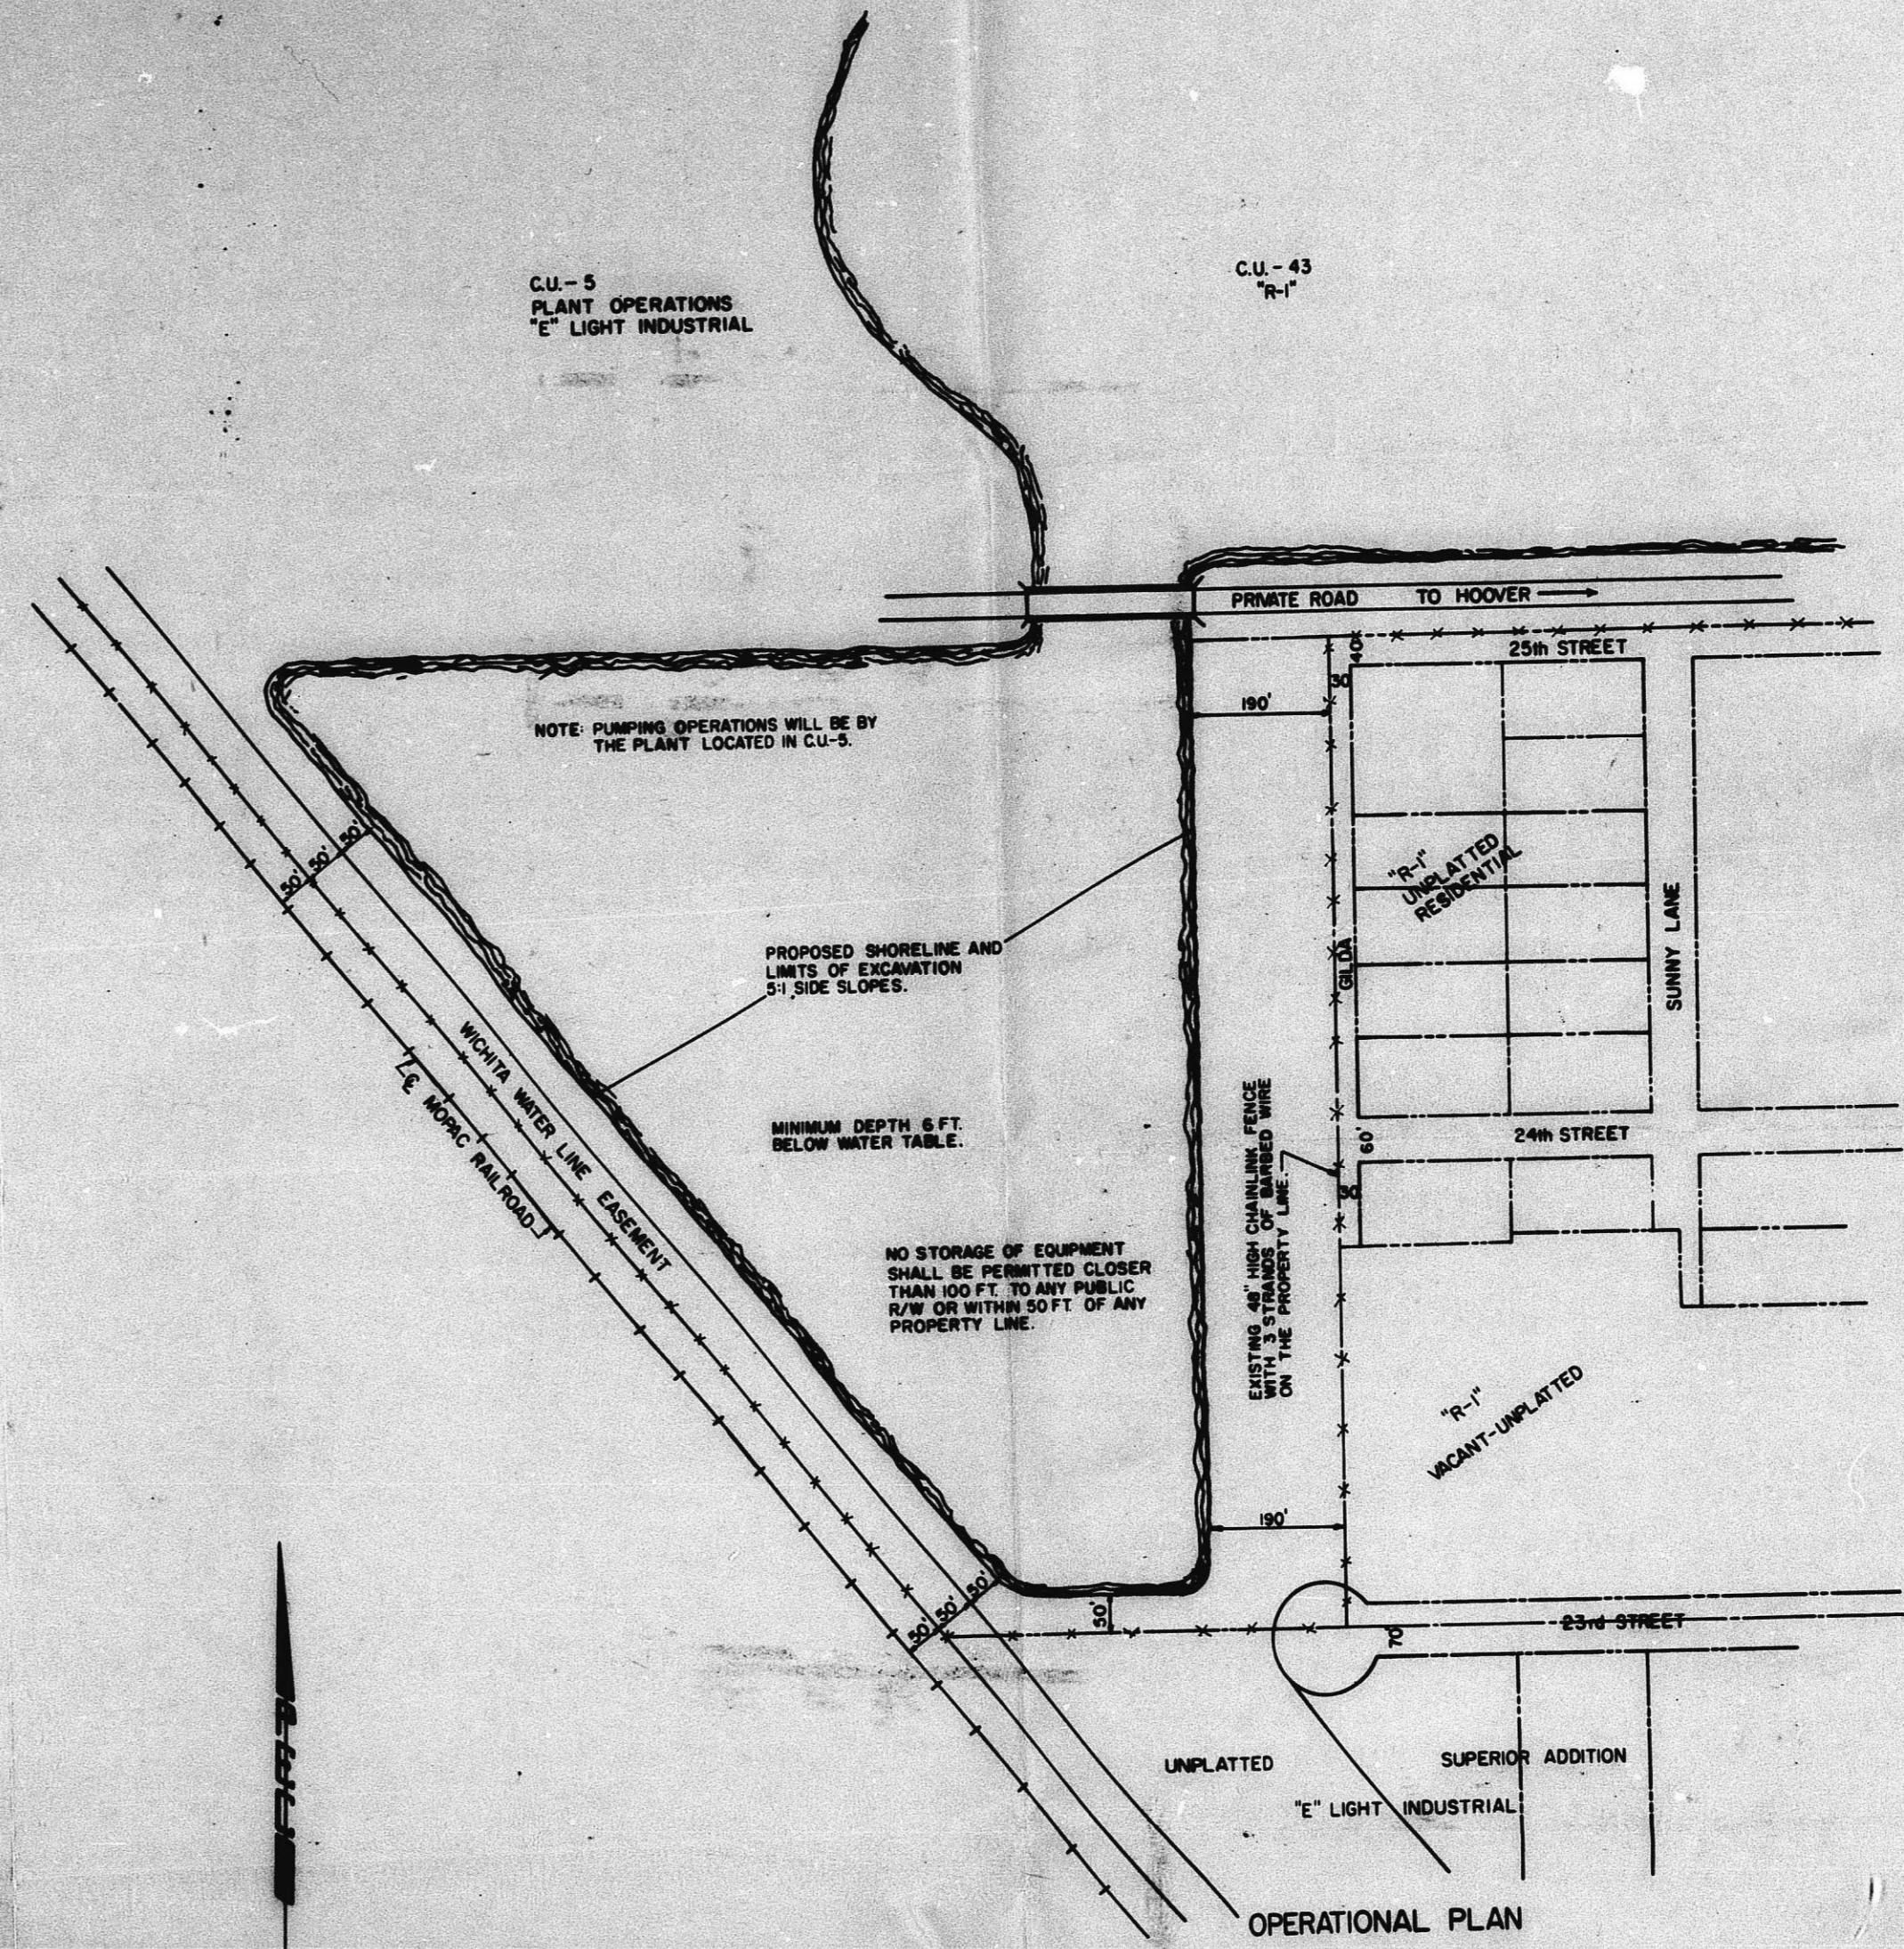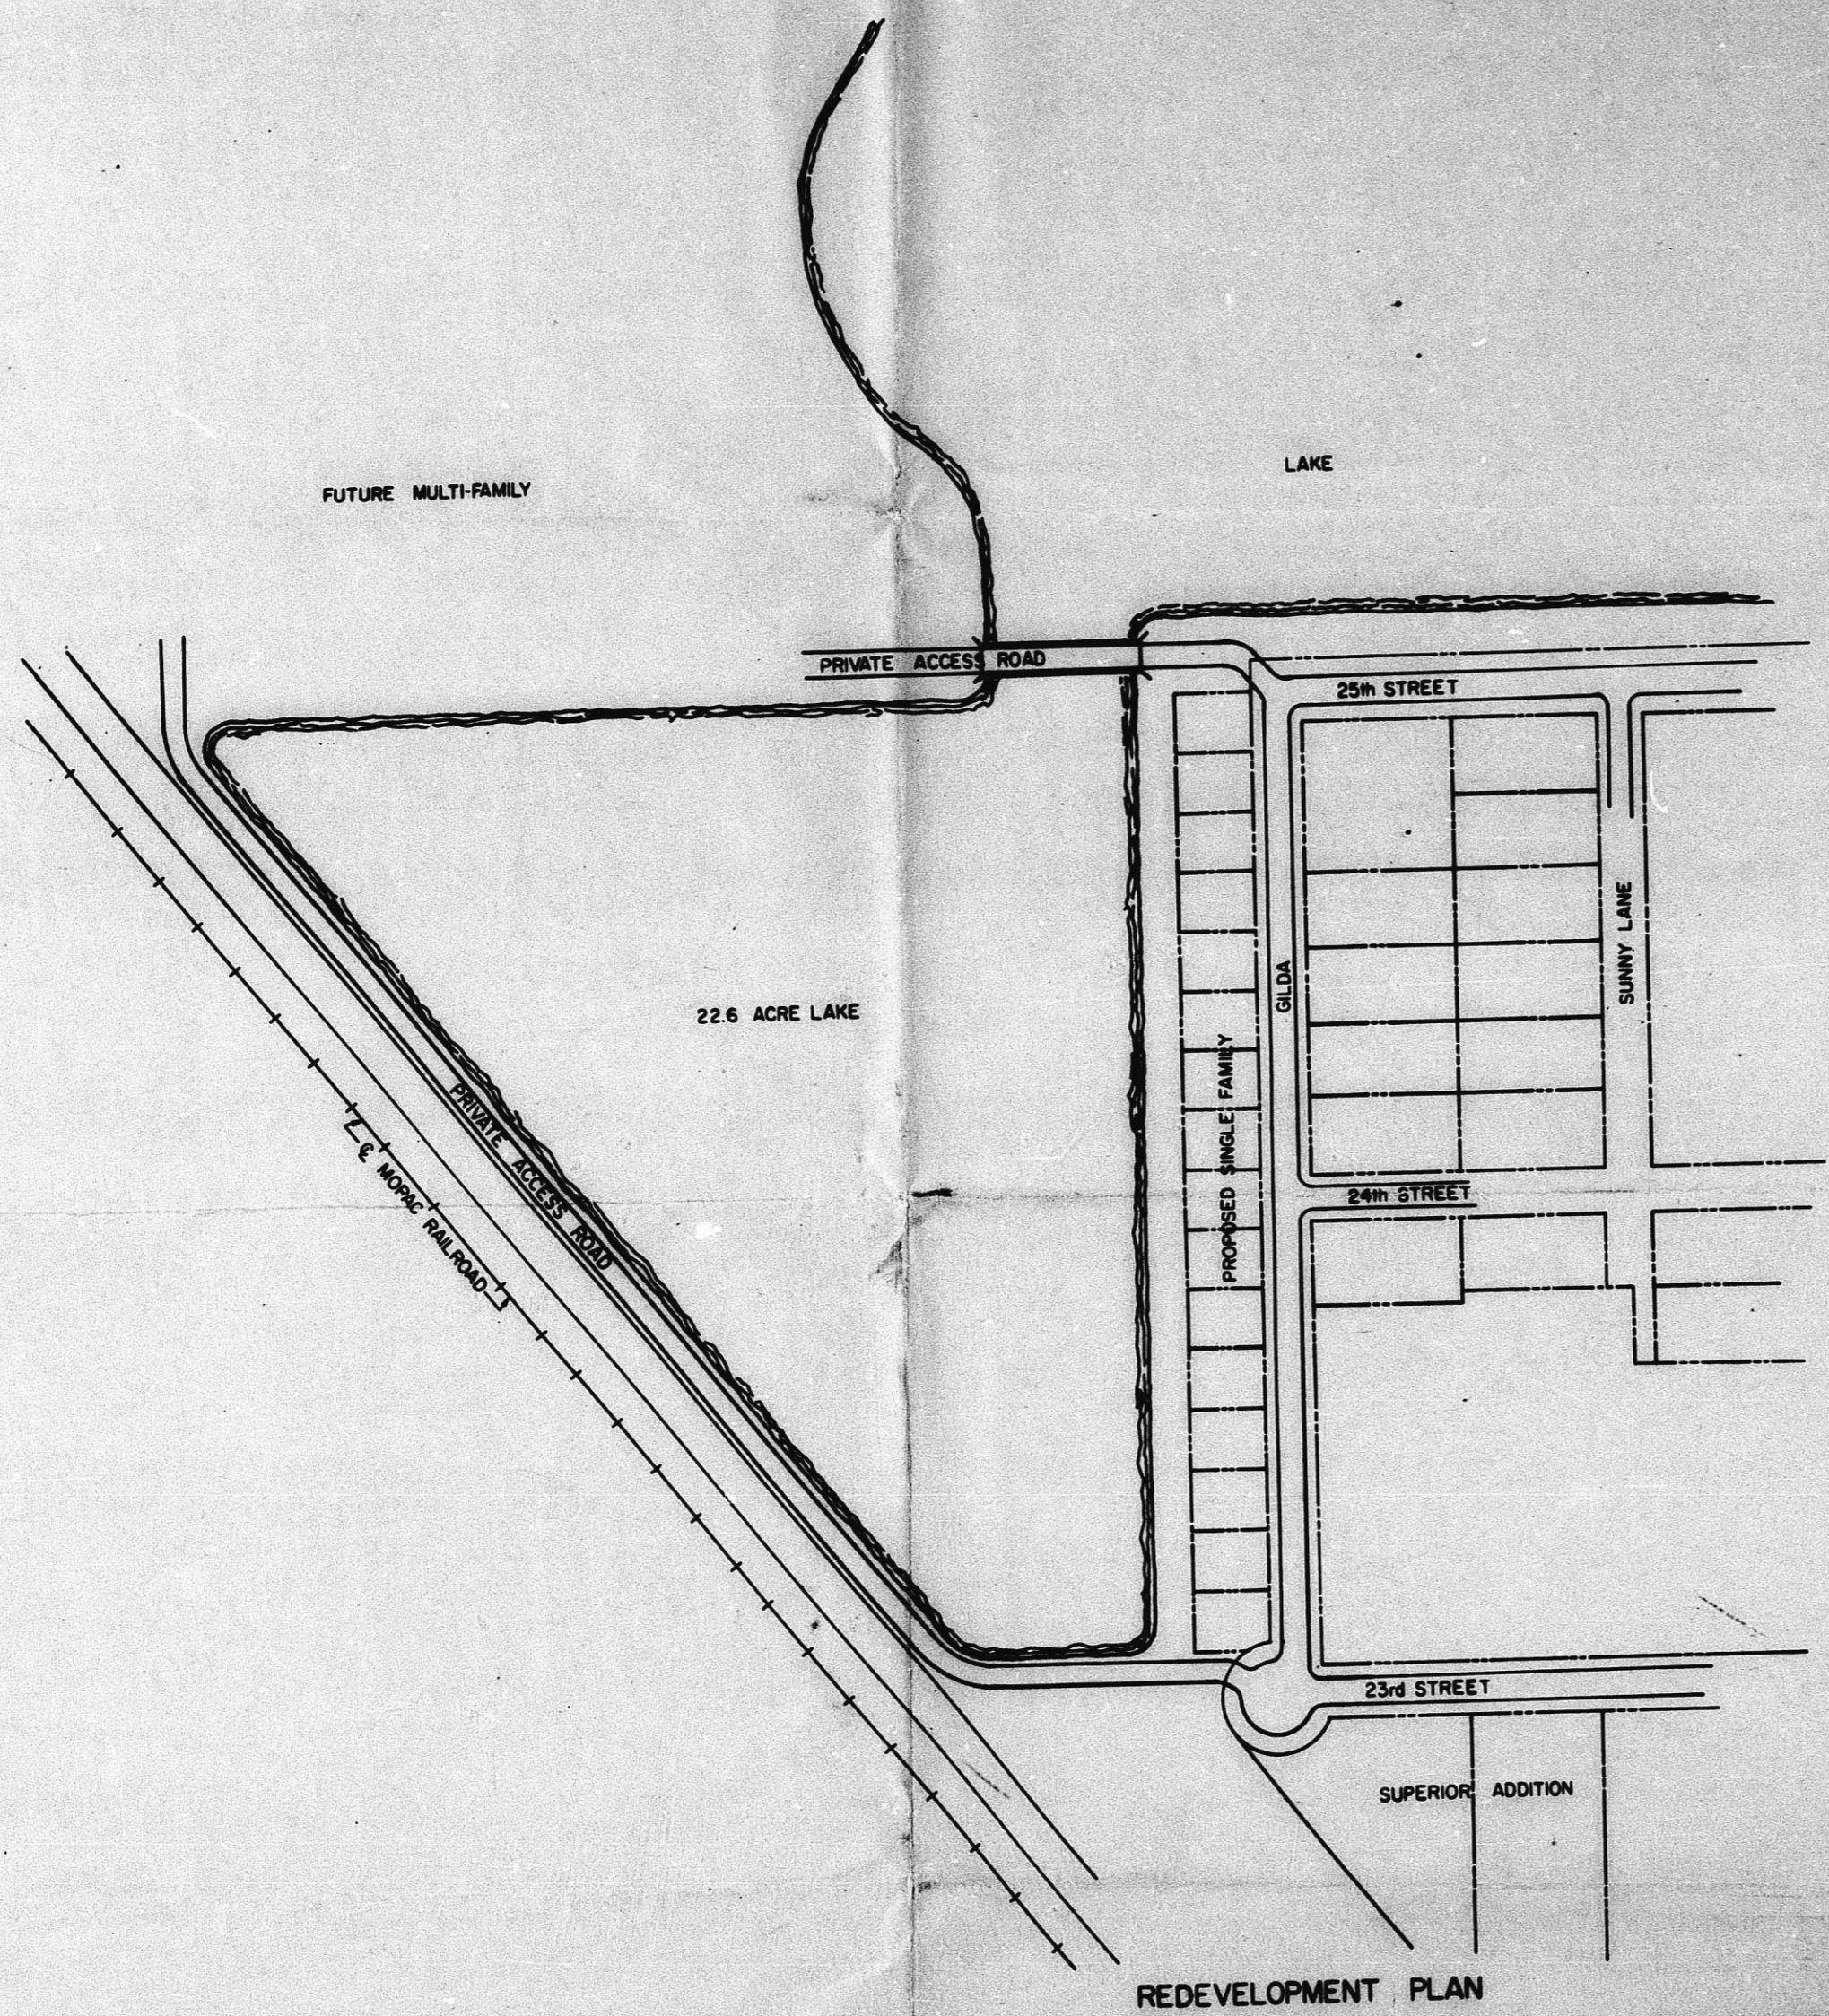

SCALE 1"=50'

**RITCHIE PAVING, INC.**

CU-212