



TREES SHALL BE PLANTED ON EARTHEN BERMS (TYP.) - REF. CIVIL FOR BERM LOCATION AND ELEVATIONS

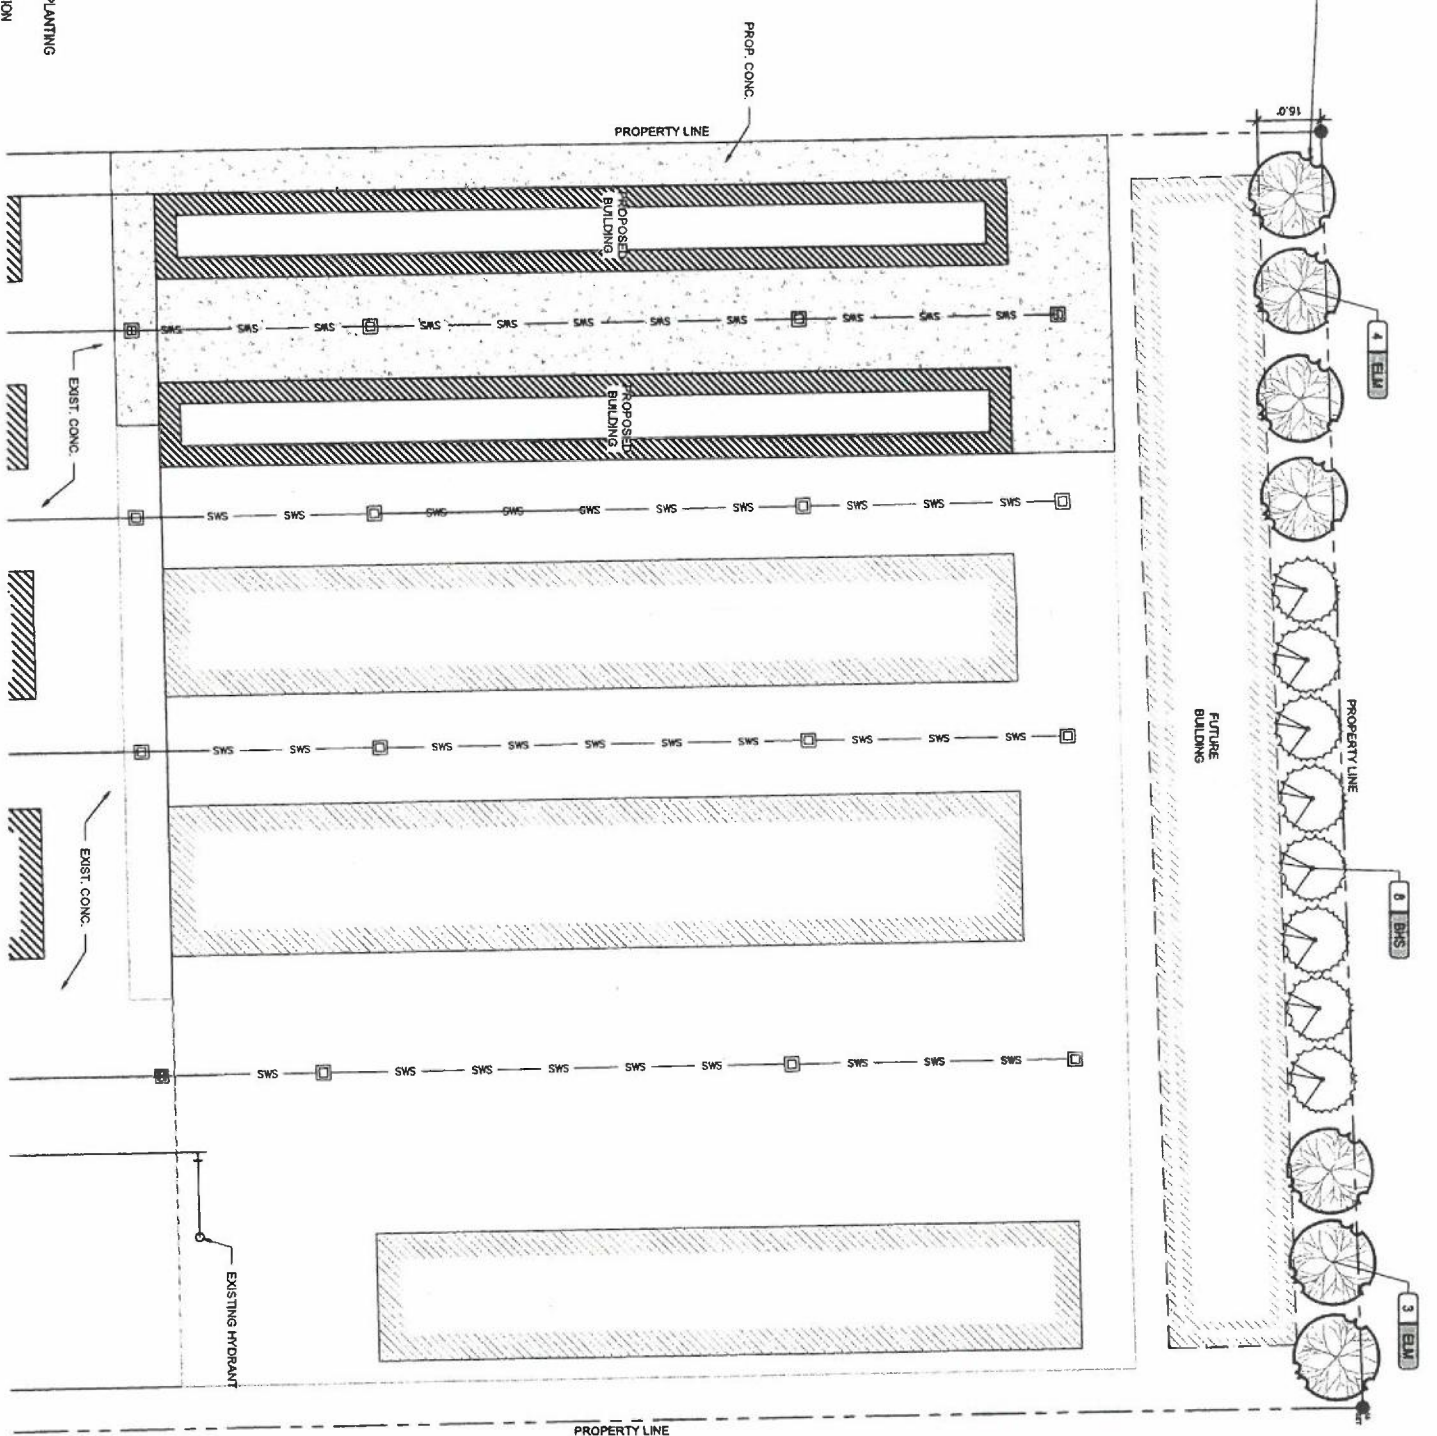


EVERGREEN TREE PLANTING DETAIL
NOT TO SCALE

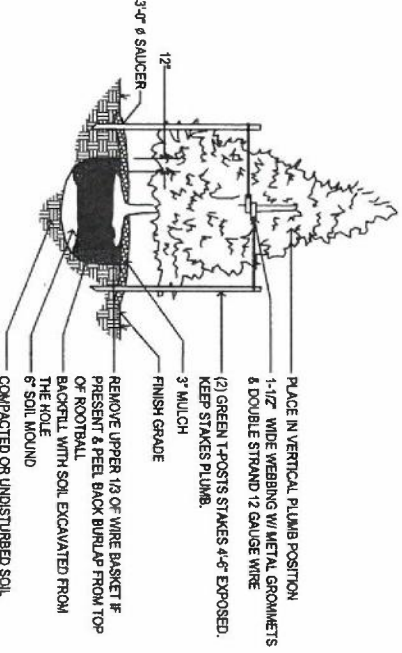

NOTES:
 1. PLANT TO BE KEPT MOST AND PROTECTED
 2. REMOVE UPPER 1/3 OF WIRE BASKET IF PRESENT & PEEL BACK BURLAP FROM TOP OF ROOTBALL
 3. BACKFILL WITH SOIL EXCAVATED FROM THE HOLE
 4. SOAK BACKFILL AFTER PLANTING
 5. PRUNE DAMAGED TWIGS AFTER PLANTING
 6. PLACE IN VERTICAL PLUMB POSITION
 7. 1-1/2" WIDE WEBBING W/ METAL GROMMETS & DOUBLE STRAND 12 GAUGE WIRE 12" ABOVE FINISH GRADE
 8. GREEN 1-POSTS STAKES 4'-6" EXPOSED. STAKE SINGLE LARGEST TRUNK ON MULTI-TRUNK TREES
 9. KEEP STAKES PLUMB (TYP.) USE 1 STAKE PER CALIPER INCH. SPACE EVENLY (2 STAKES MIN.)
 10. ROOT FLARE 1"-2" ABOVE FINISHED GRADE
 11. 3" MULCH, 3'-0" MIN. DIAMETER
 12. FINISH GRADE
 13. REMOVE UPPER 1/3 OF WIRE BASKET IF PRESENT & ALL ROPE FROM TRUNK BASE. PEEL BACK BURLAP FROM TOP OF ROOTBALL
 14. BACKFILL W/ SOIL EXCAVATED FROM THE HOLE
 15. SOAK BACKFILL AFTER PLANTING

TREE PLANTING DETAIL
NOT TO SCALE

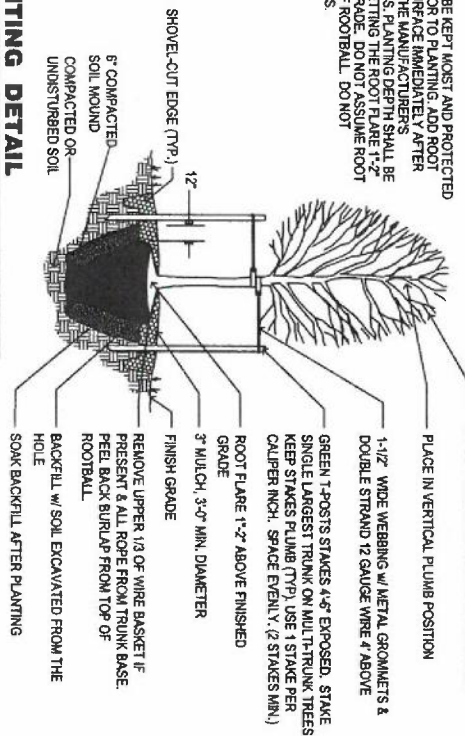

PLANT SCHEDULE

KEY	QTY	COMMON NAME	BOTANICAL NAME	SIZE & METHOD OF HANDLING
BHS	8	BURK WILDS SERVICE	PRUNUS SPINOSA TOROSAVIA	7' - 8' MIN. HT.
ELM	7	ULMUS PARVIFOLIA	ULMUS PARVIFOLIA	7' COLL. BAR

LANDSCAPE CODE CALCULATIONS

RESIDENTIAL BUFFER SCREENING (NORTH PROPERTY LINE)
 REQUIRED BUFFER CALCULATIONS
 NORTH PROPERTY LINE = 300' / 20 = 15 TREES REQUIRED (SHALL BE EVERGREEN)
 TREES SHALL BE PLANTED ON EARTHEN BERMS (REFERENCE CIVIL FOR BERM ELEVATIONS) WITHIN 15' OF PROPERTY LINE.


LANDSCAPE PLAN

DP 343

MAX SECURITY STORAGE
 1530 W 135TH - Building 12 & 13
 Wichita, KS 67235



SEAL:

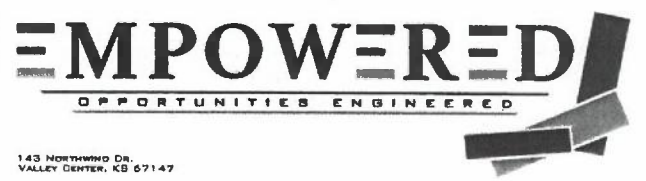

Sheet number:
L1.0
 Sheet contents:
 LANDSCAPE PLAN

Drawn by: ---
 Checked by: DMM
 Issue Description
 Date