


LANDSCAPE PLAN

APPROVED 7/17/25 BY *[Signature]*
 CWP DP-67

FILE LOCATION: Kansas Projects\2702\07 - QT 0312 Wichita 03-0312 Civil.dwg TAB NAME: Landscape (Prelim) USER: tech-11 SAVED: 6/9/2025 11:26 AM PLOTTED: 6/9/2025 11:33 AM

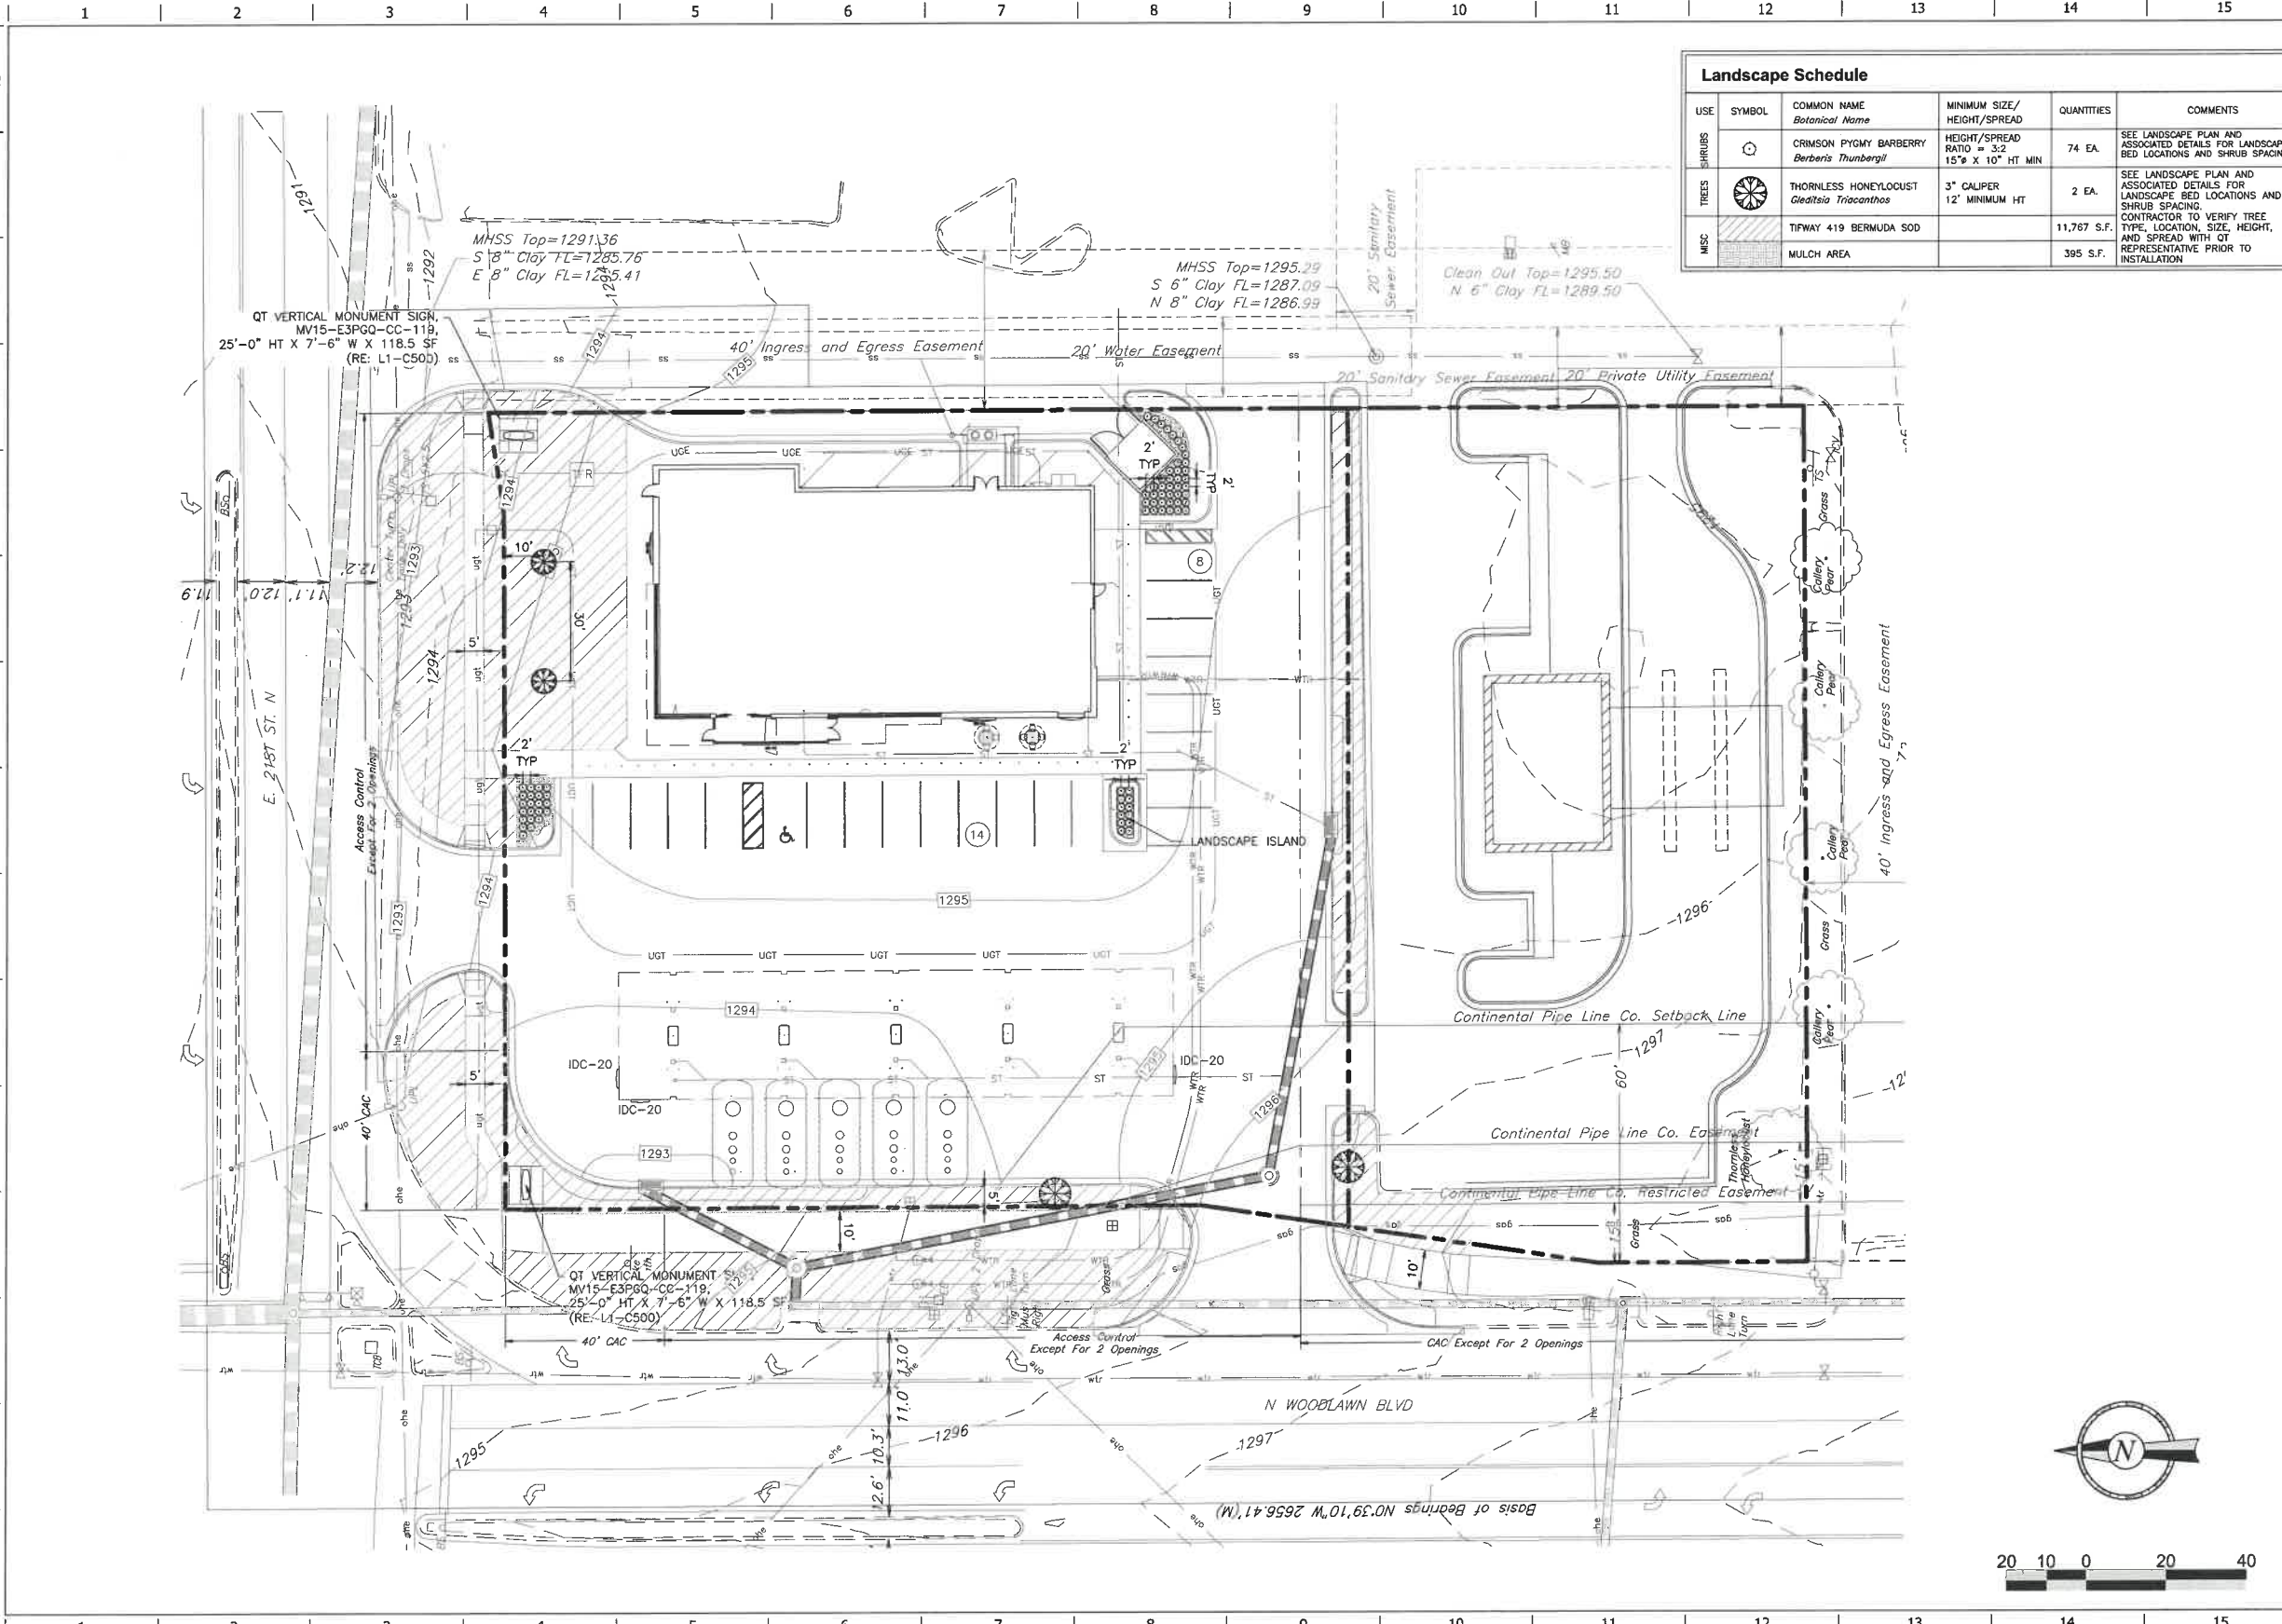

USE	SYMBOL	COMMON NAME <i>Botanical Name</i>	MINIMUM SIZE/ HEIGHT/SPREAD	QUANTITIES	COMMENTS
SHRUBS		CRIMSON PYGMY BARBERRY <i>Berberis Thunbergii</i>	HEIGHT/SPREAD RATIO = 3:2 15" X 10" HT MIN	74 EA.	SEE LANDSCAPE PLAN AND ASSOCIATED DETAILS FOR LANDSCAPE BED LOCATIONS AND SHRUB SPACING.
TREES		THORNLESS HONEYLOCUST <i>Gleditsia Triacanthos</i>	3" CALIPER 12' MINIMUM HT	2 EA.	SEE LANDSCAPE PLAN AND ASSOCIATED DETAILS FOR LANDSCAPE BED LOCATIONS AND SHRUB SPACING. CONTRACTOR TO VERIFY TREE TYPE, LOCATION, SIZE, HEIGHT, AND SPREAD WITH QT REPRESENTATIVE PRIOR TO INSTALLATION.
MISC.		MULCH AREA		11,767 S.F.	
				395 S.F.	

ALAN BETHEN
 CONSTRUCTION
 PROJECT NO. 0312

AAB Engineering, LLC
AAB
 Engineering • Surveying
 P.O. Box 2136
 Saxe Springs, OK 74903
 KS CAN292 Exp. Dec. 31, 2026
 Office (918) 514-4253
 Fax (918) 514-4268

QuikTrip No. 0312
 2140 N. WOODLAWN BLVD.
 WICHITA, KS

QT

© COPYRIGHT QUIKTRIP CORPORATION 2011
 ALL RIGHTS RESERVED. USE, REPRODUCTION,
 PUBLICATION, DISTRIBUTION, OR SALE IN
 WHOLE OR IN PART, IS STRICTLY FORBIDDEN.

PROTOTYPE: P-121 (03/05/25)
 DIVISION:
 VERSION: 001
 DESIGNED BY:
 DRAWN BY:
 REVIEWED BY:

REV	DATE	DESCRIPTION

ORIGINAL ISSUE DATE:

SHEET TITLE:
 LANDSCAPE (PRELIM)

SHEET NUMBER:
 4

