



**WATER DISTRIBUTION SYSTEM FOR
WATERFRONT FOURTH ADDITION**

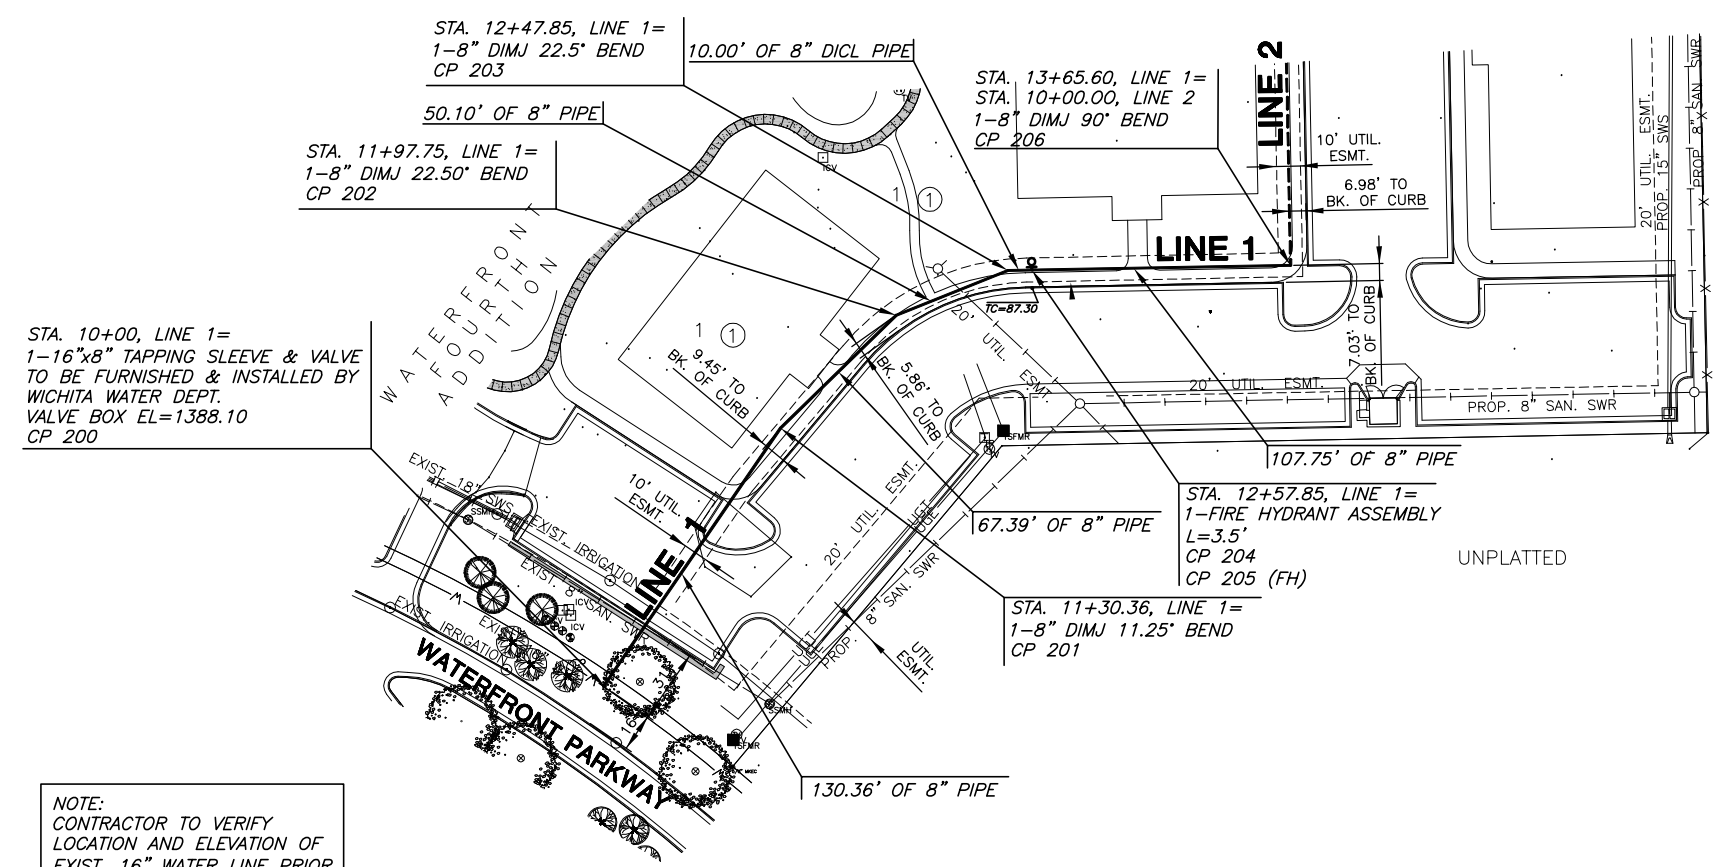


NOTE:
CONTRACTOR TO VERIFY
LOCATION AND ELEVATION OF
EXIST. 16" WATER LINE PRIOR
TO CONSTRUCTION.

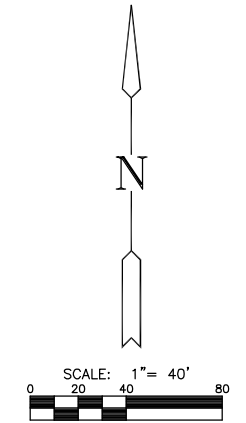

PLAN LINE 1

PROFILE LINE 1

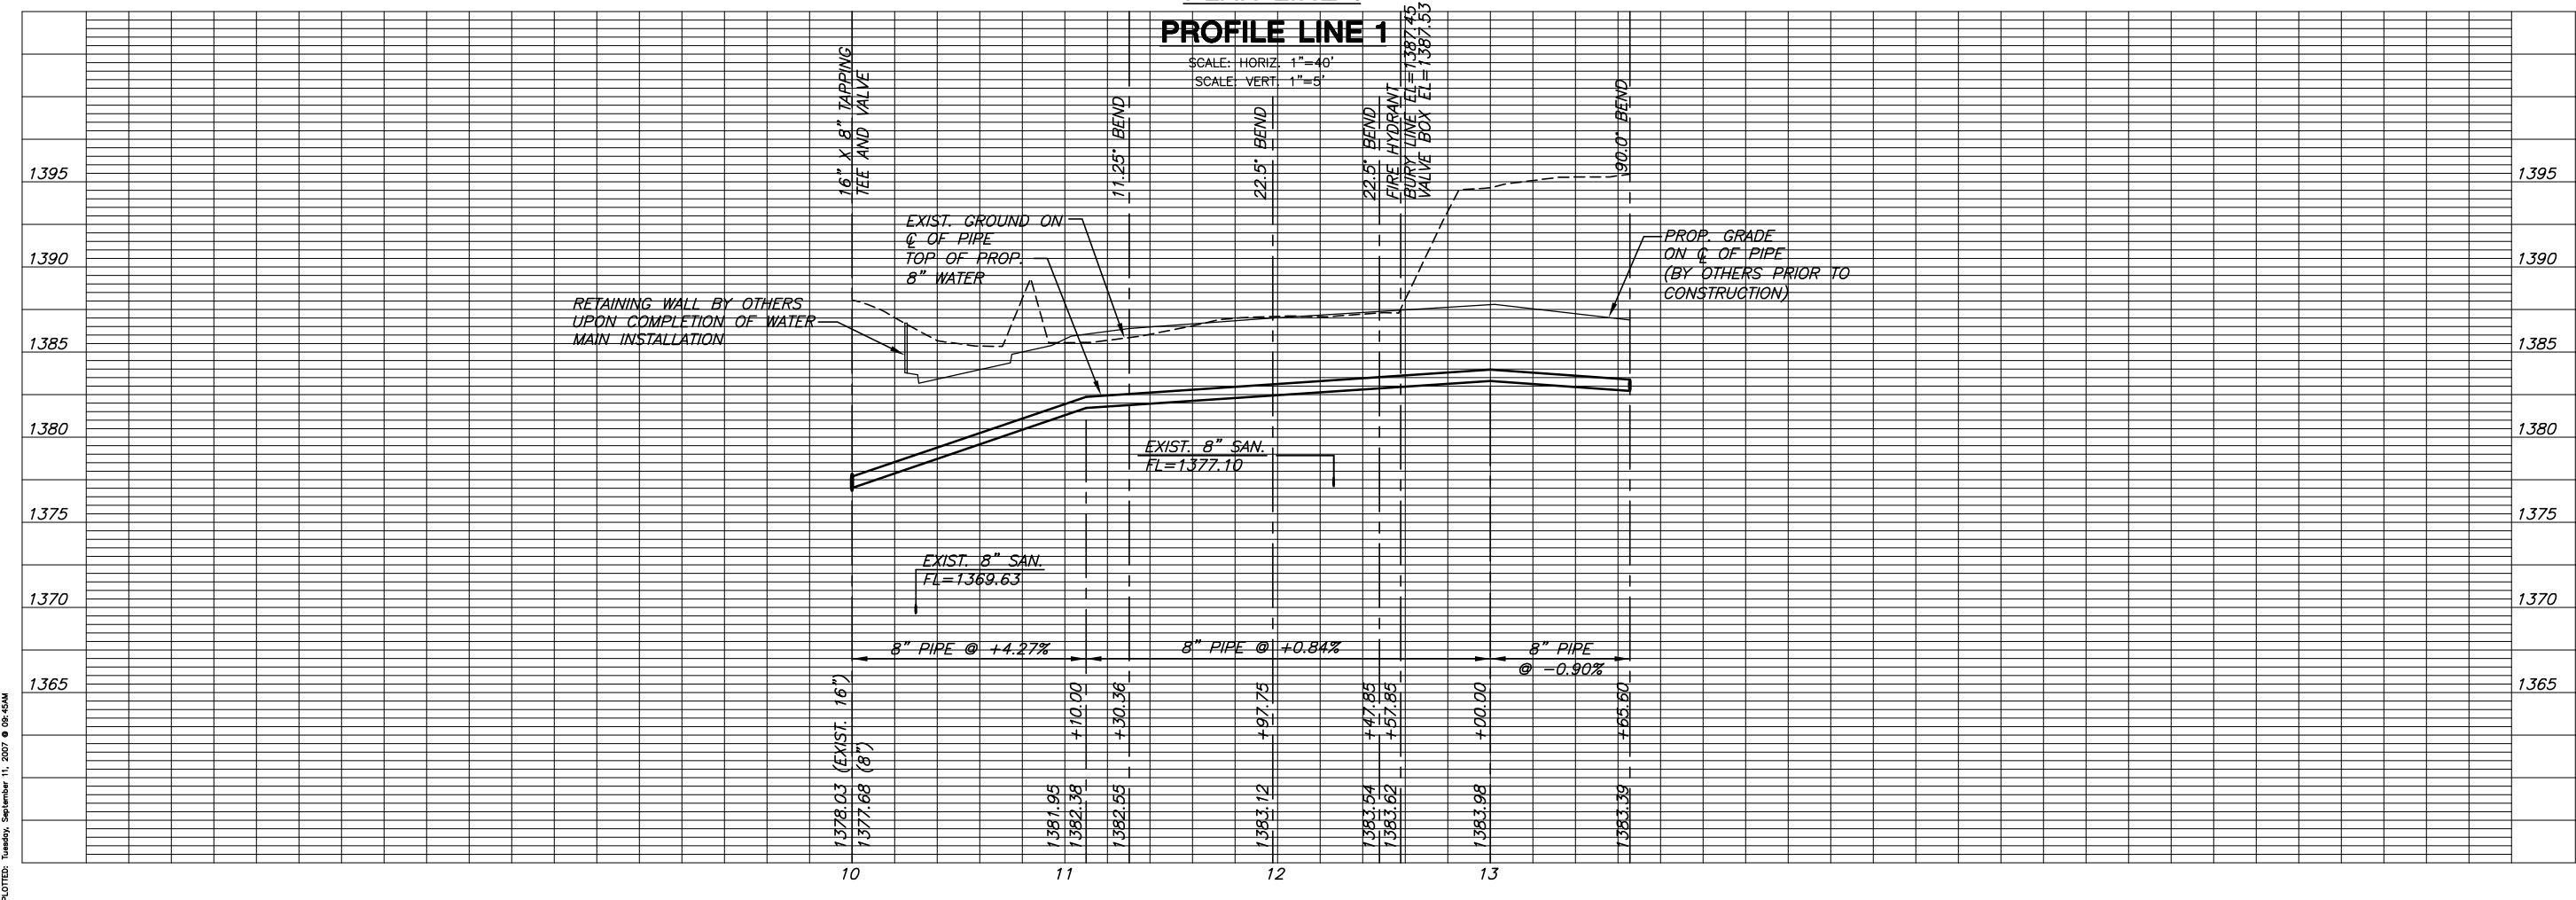

LINE 1
SHEET TITLE
04026
PROJECT NUMBER

DESIGN BY: SRS
DRAWN BY: SKF
CHECKED BY: GJA

ISSUED: SEPT. 2007
REVISED:

SHEET NO.
3 of 11