



Standard N.E. Cor. Glenn & 31st St. South

Sfd. on H. R.

E. X. JAY.
Prop: 711.3 Cu.Y.

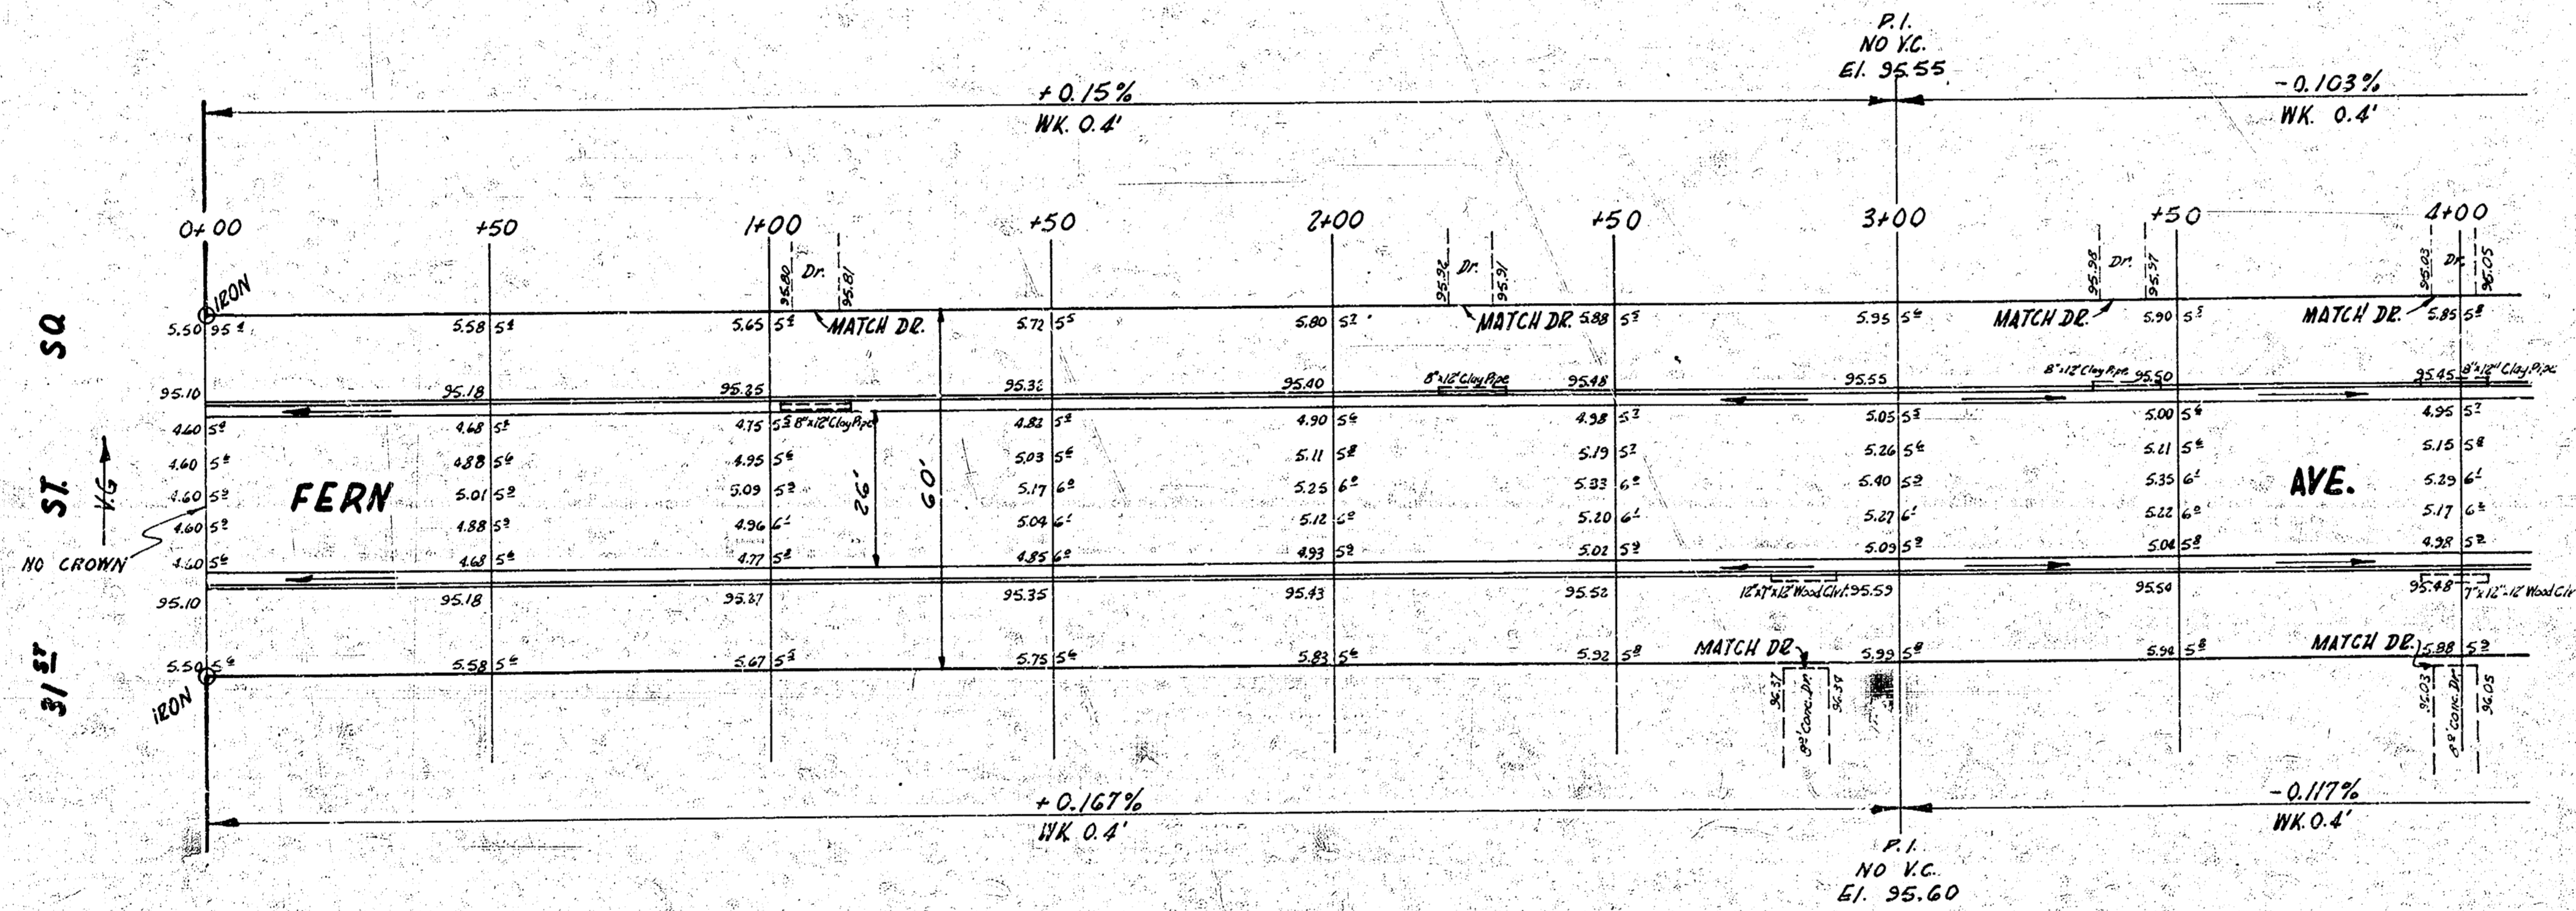

31st ST
NO CROWN

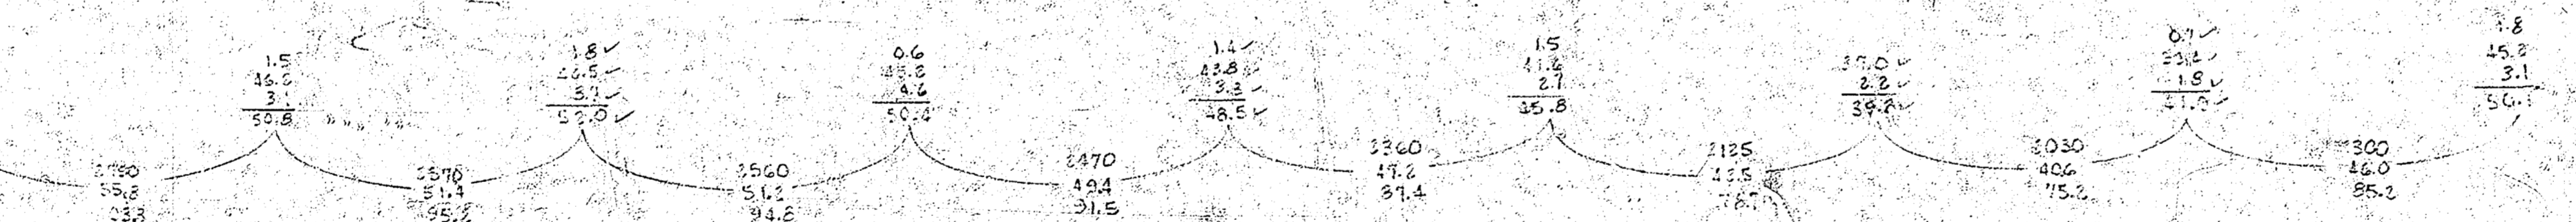


NOTE TO FIELD ENGINEER & CONTRACTOR
All Entrance Pipes Are To Be Disposed Of
In Accordance With City Dirt Checkers
Instructions.



TOTAL EXCAV.	
Prop	1500.0
+10%	150.0
1728.3	1728.3 Cu.Y.



FERN AVE.
N.L. GENE DOUGLAS MATLOCK ADDN - N.L. 31st S.
26-2-30 A.C.
CITY OF WICHITA, KANS.
B. E. SMITH CITY ENGINEER
AUGUST, 1954 PROJ. NO. C13-276

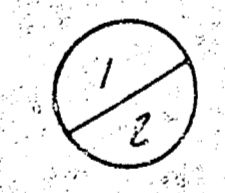

EXCAV.
FROM 855.3 Cu.Ys. TO 875.7 Cu.Ys.

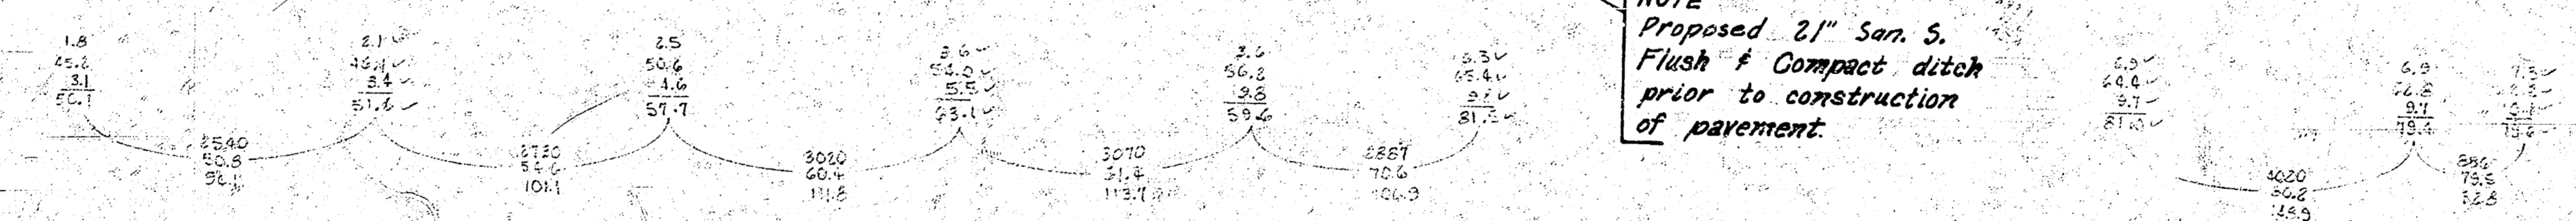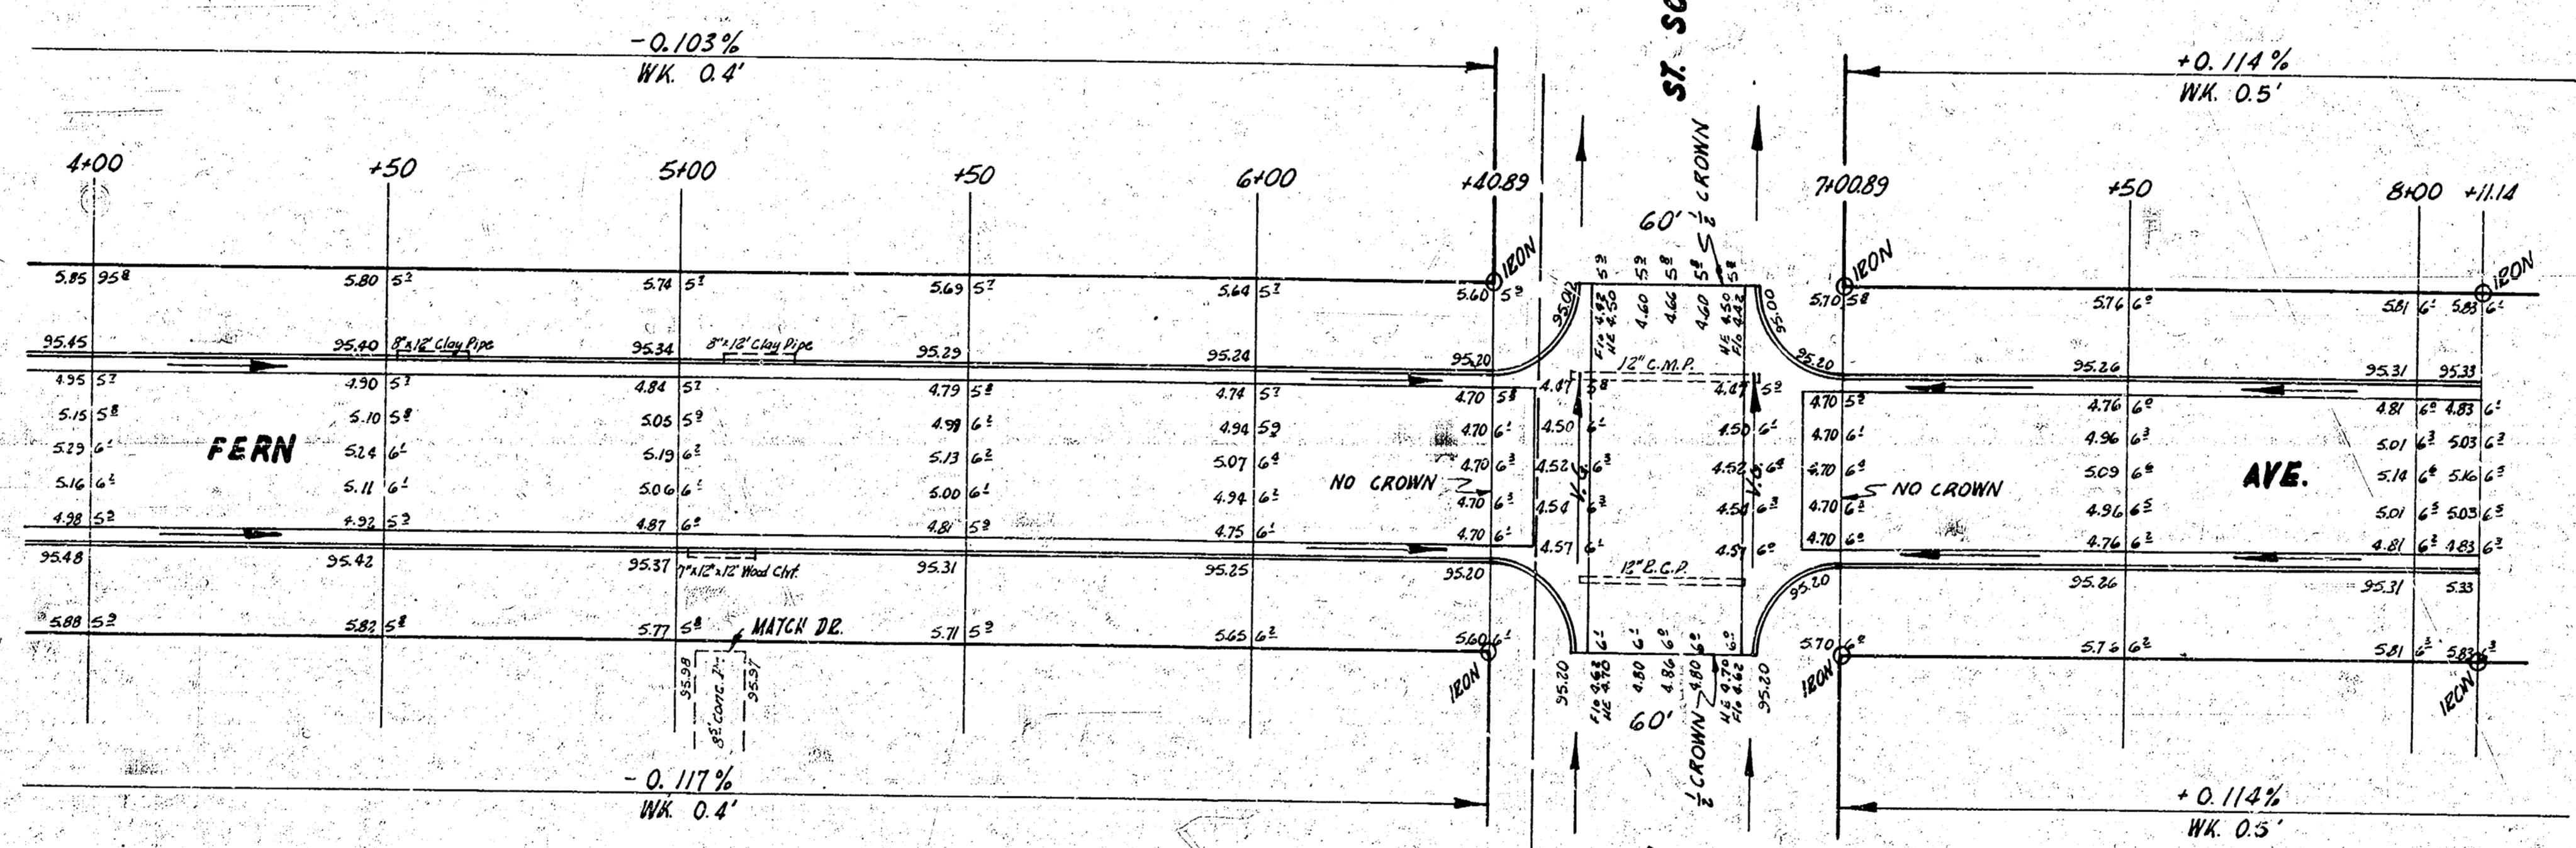

FERN AVE.
PROJ. NO. C13-276

