
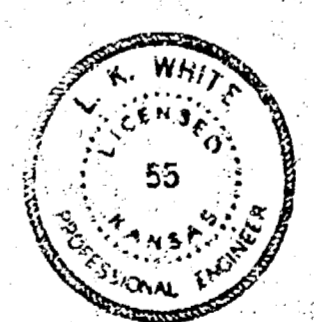
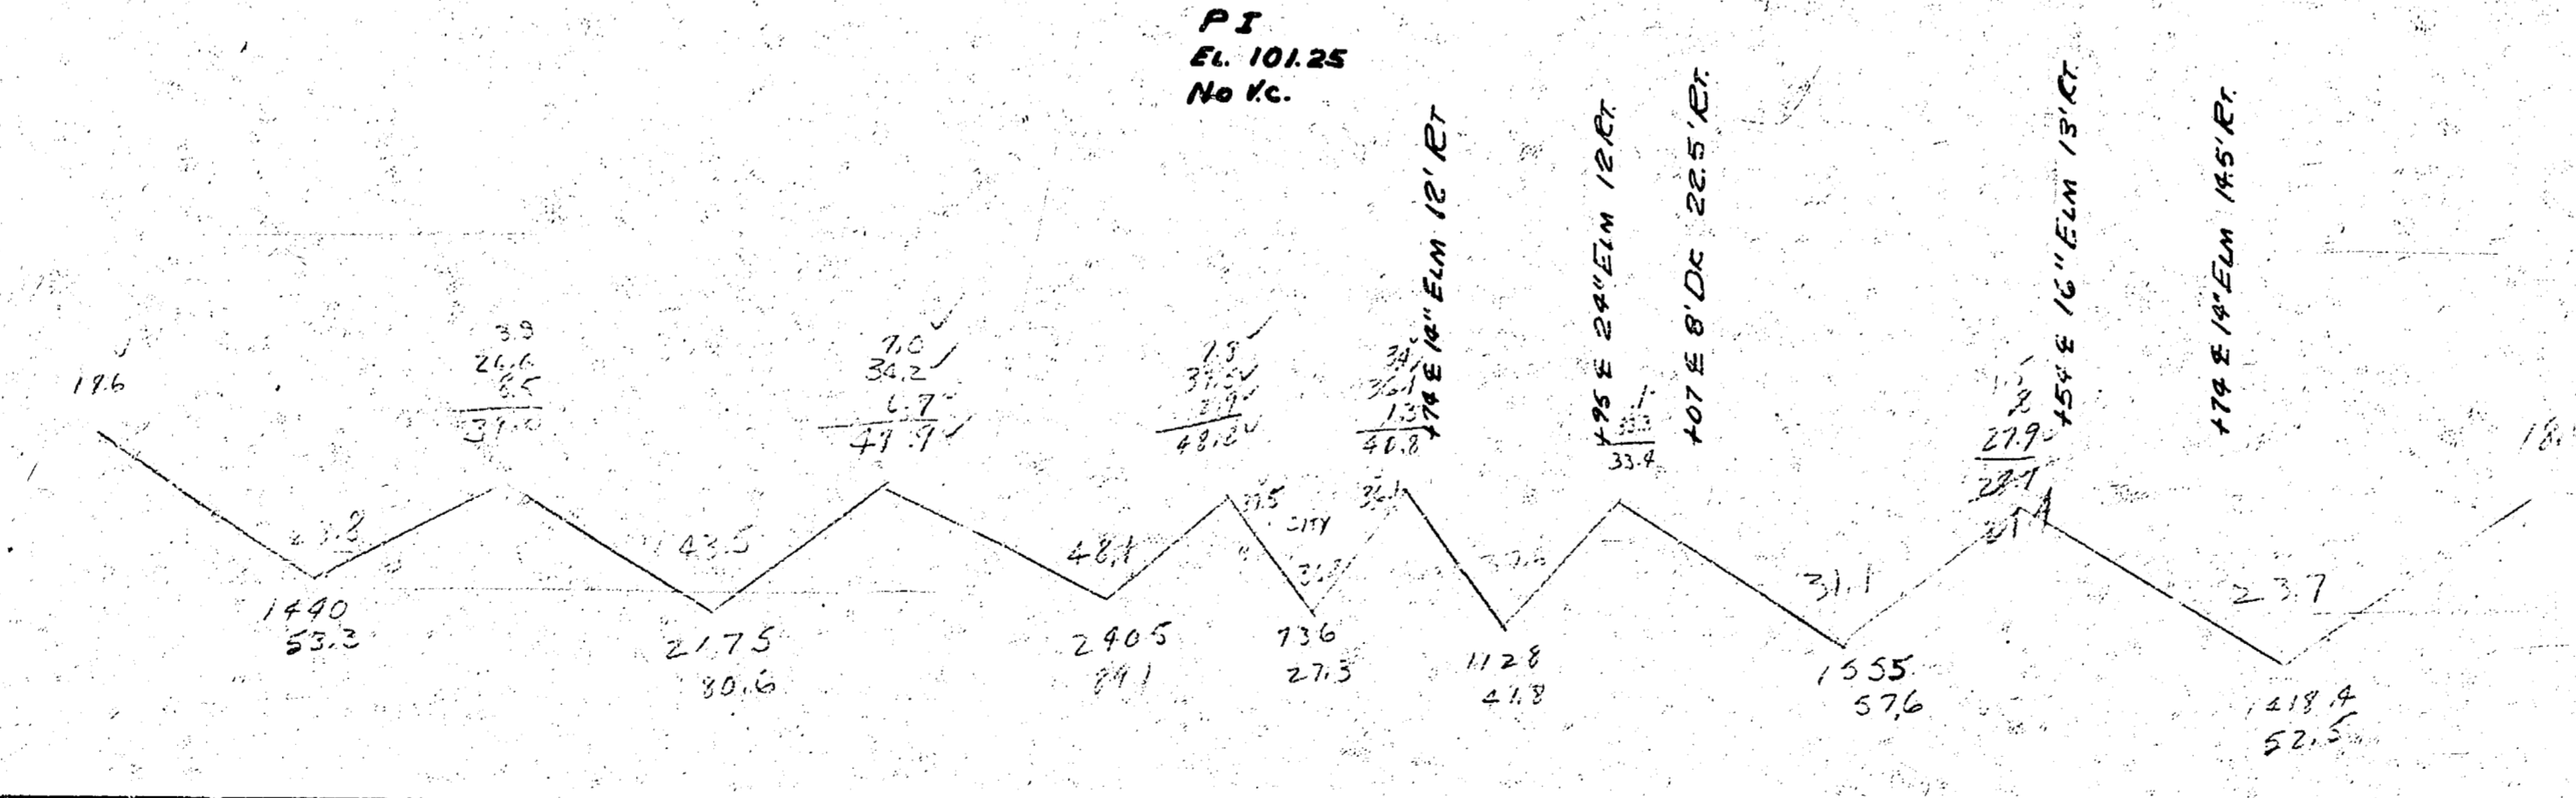


S-4

BM 102.96 G IN GLOBE ON CORNER NW COR. WASHINGTON & OSIA
 BM 103.02 L IN LEVEE IN FOUR BLOCK NW COR. WASHINGTON & FUNSTON
 BM 103.05 T IN TROY TOP FIRE HYD. NW COR. I DA & OSIA
 BM 103.90 T IN TROY TOP FIRE HYD. NW COR. I DA & FUNSTON

CITY	FEET
14.1	28.3
11.1	22.2
27.3	41.9
52.5	57.6
-107.5	52.5
67.4	57.6
24	28.3
75	28.3
21	41.2
	700
	51

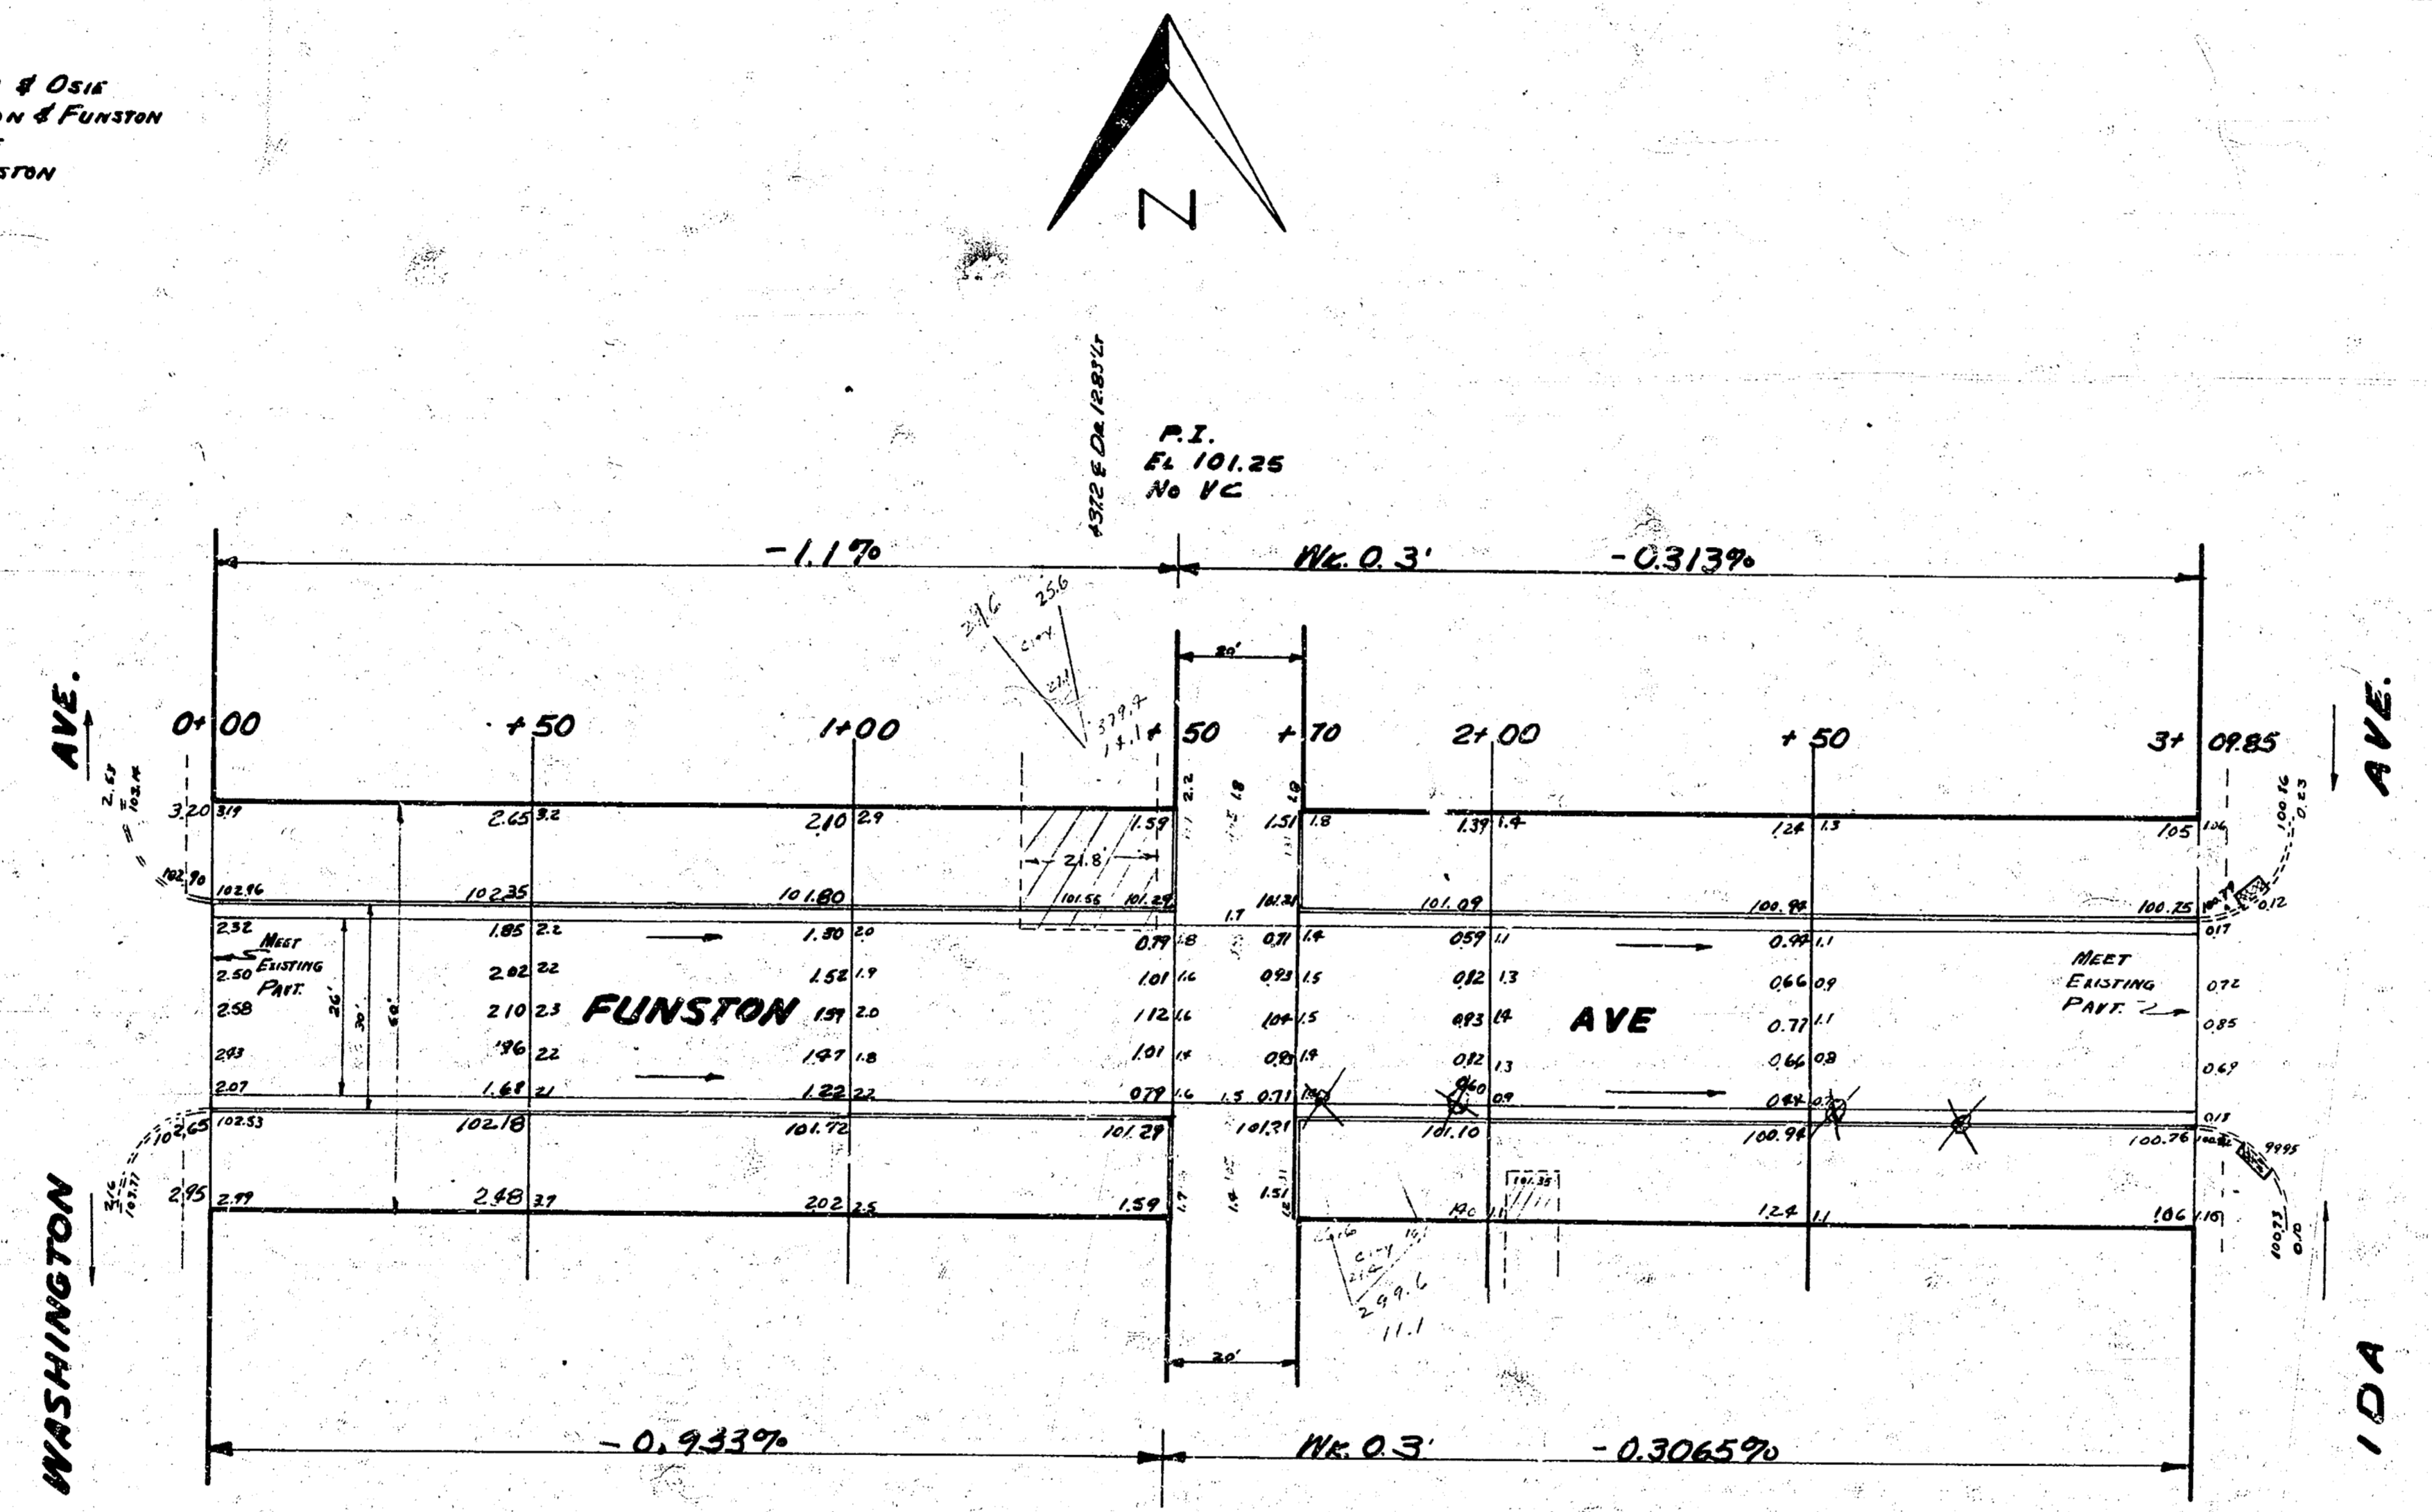

FUNSTON
 EL WASHINGTON TO WL I DA
 26-2-30 AC
 CITY OF WICHITA KANSAS
 L.K. WHITE CITY ENGINEER
 APRIL 1952 PROJ. No. CH-302