


B.M. 136.30 "E" in Blk. E. end of N.E. Rad. C. Skinner & Roosevelt
 B.M. 145.71 80° Spite S.W. side of fence cor. post 150' N. of N.L. Countryside Plaza & E. side Roosevelt.


Excav.

Prop.
 1576.1
 418' 10" 1233
 761' 1750.1

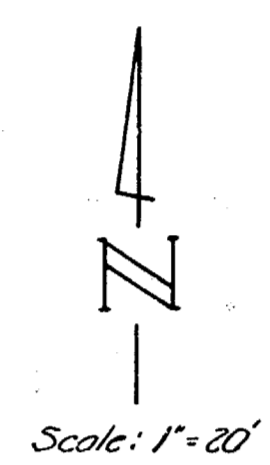

Scale: 1" = 20'


3'-00" End of W.L. 60' Lf.
 P.I. 200' V.C.
 Elev. 149.00

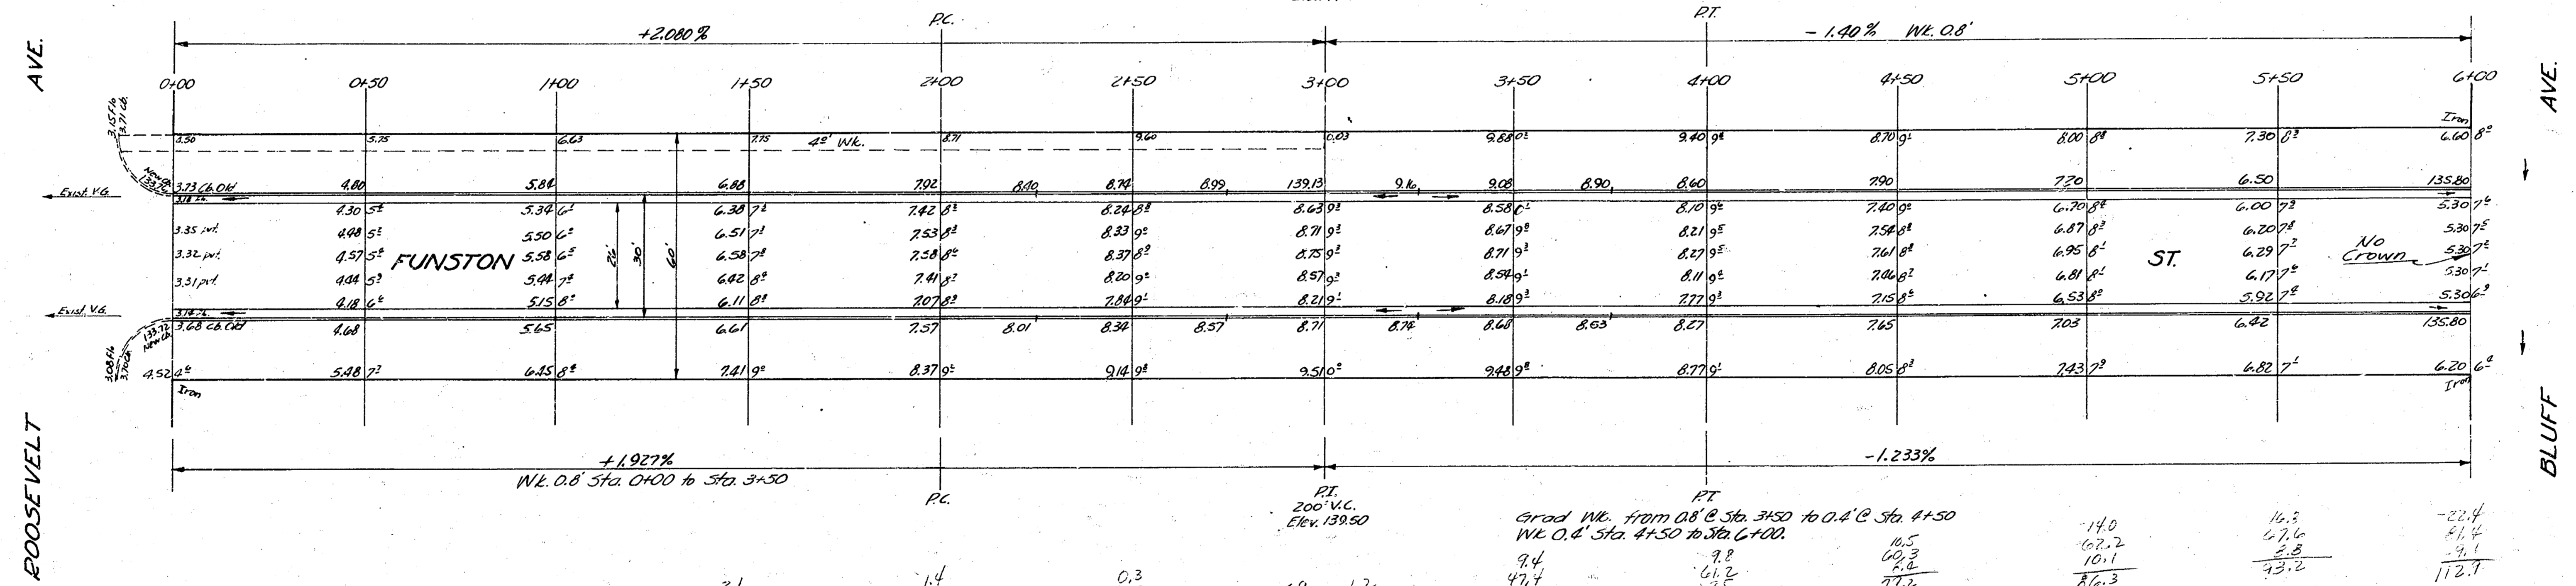

ROOSEVELT

BLUFF

Surveyed by
 Plan
 Checked
 11/27/53

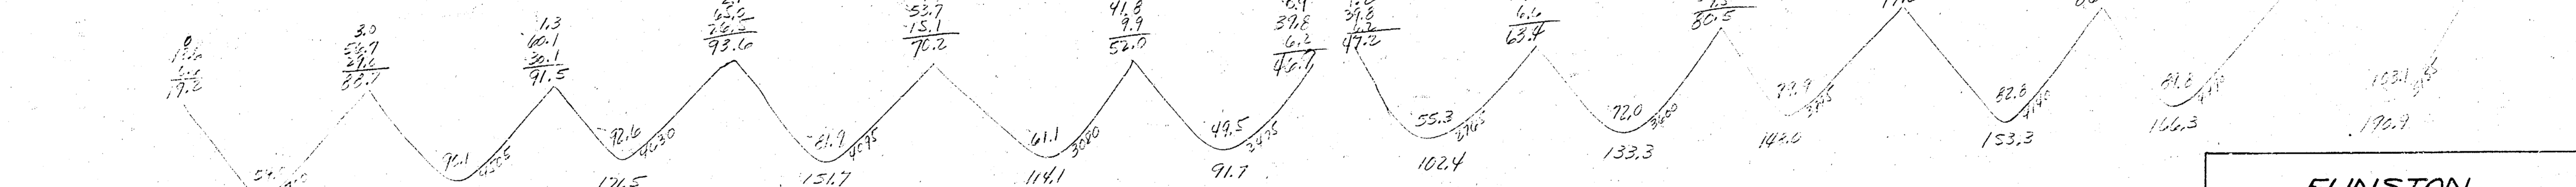

FUNSTON
 E.L. ROOSEVELT - W.L. BLUFF
 26-2-30 A.C.
 CITY OF WICHITA, KANS.
 B.E. SMITH CITY ENGINEER
 AUG. 1953 PROJ. NO. C13-62

