




Base line for X-Sects. on N. cb. line 15' S. of N. R.

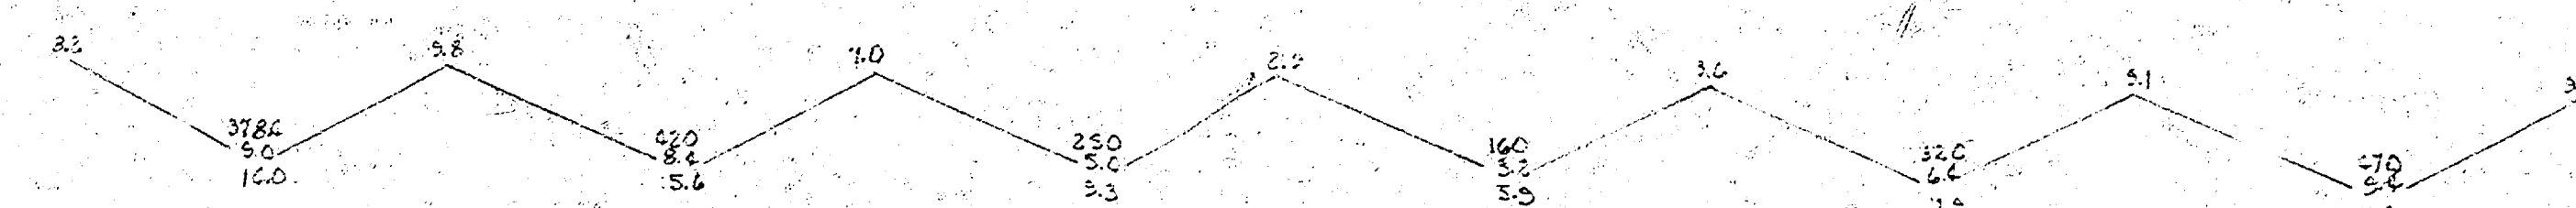

S 1/2 GALENA AVE.
676.13' W of W.L. PATTIE to W.L. PATTIE
15' CONC. & CB.
CITY OF WICHITA, KANS.
B.E. SMITH CITY ENGINEER
FEB., 1956 PRIVATE JOB

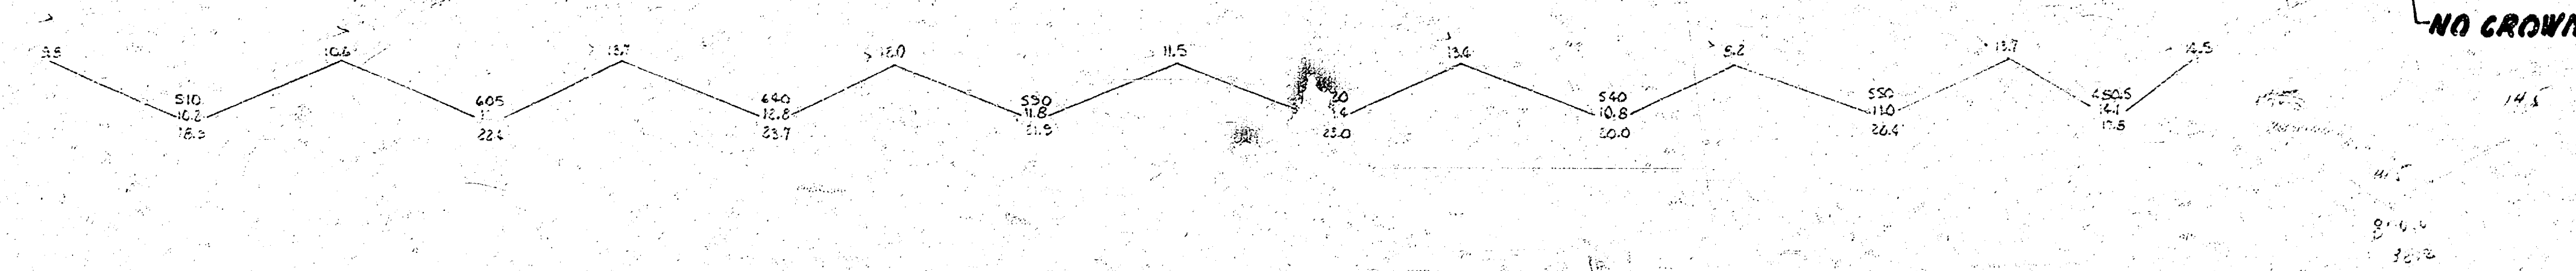

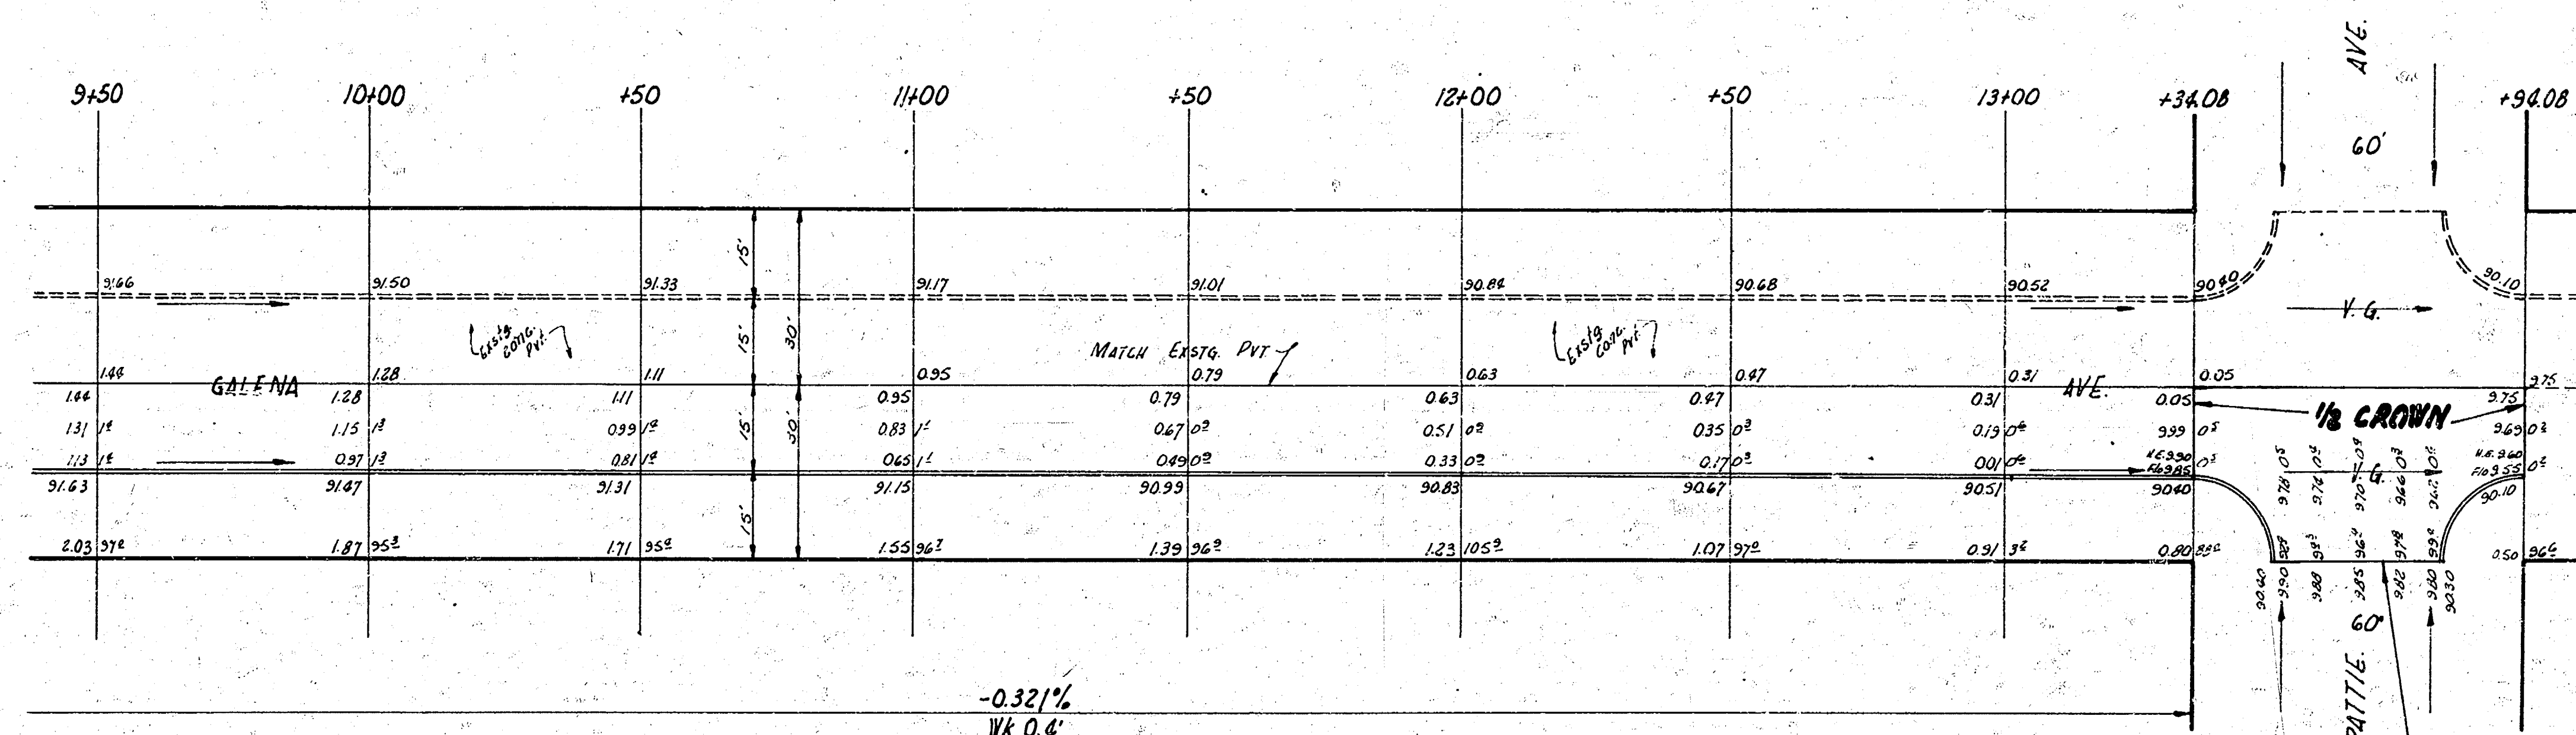

NOTE:
FIELD ENGINEER TO RE-CROSS-SECTION
INTERSECTION BEFORE PAVING.

2/3

5 1/2 GALENA AVE.
PRIVATE JOB