



CITY OF WICHITA
STREET IMPROVEMENT
Sheet No. 17

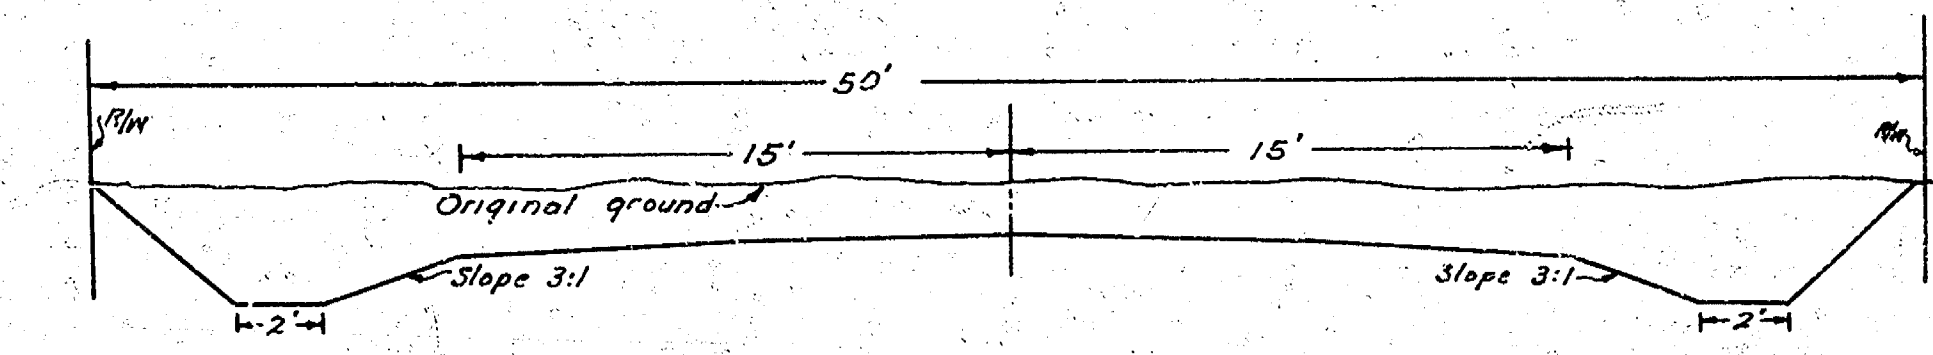

SCALE
Plan Vertical = 1"=150'
Horizontal = 1"=150'
Profile Vertical = 1"=10'
Horizontal = 1"=100'

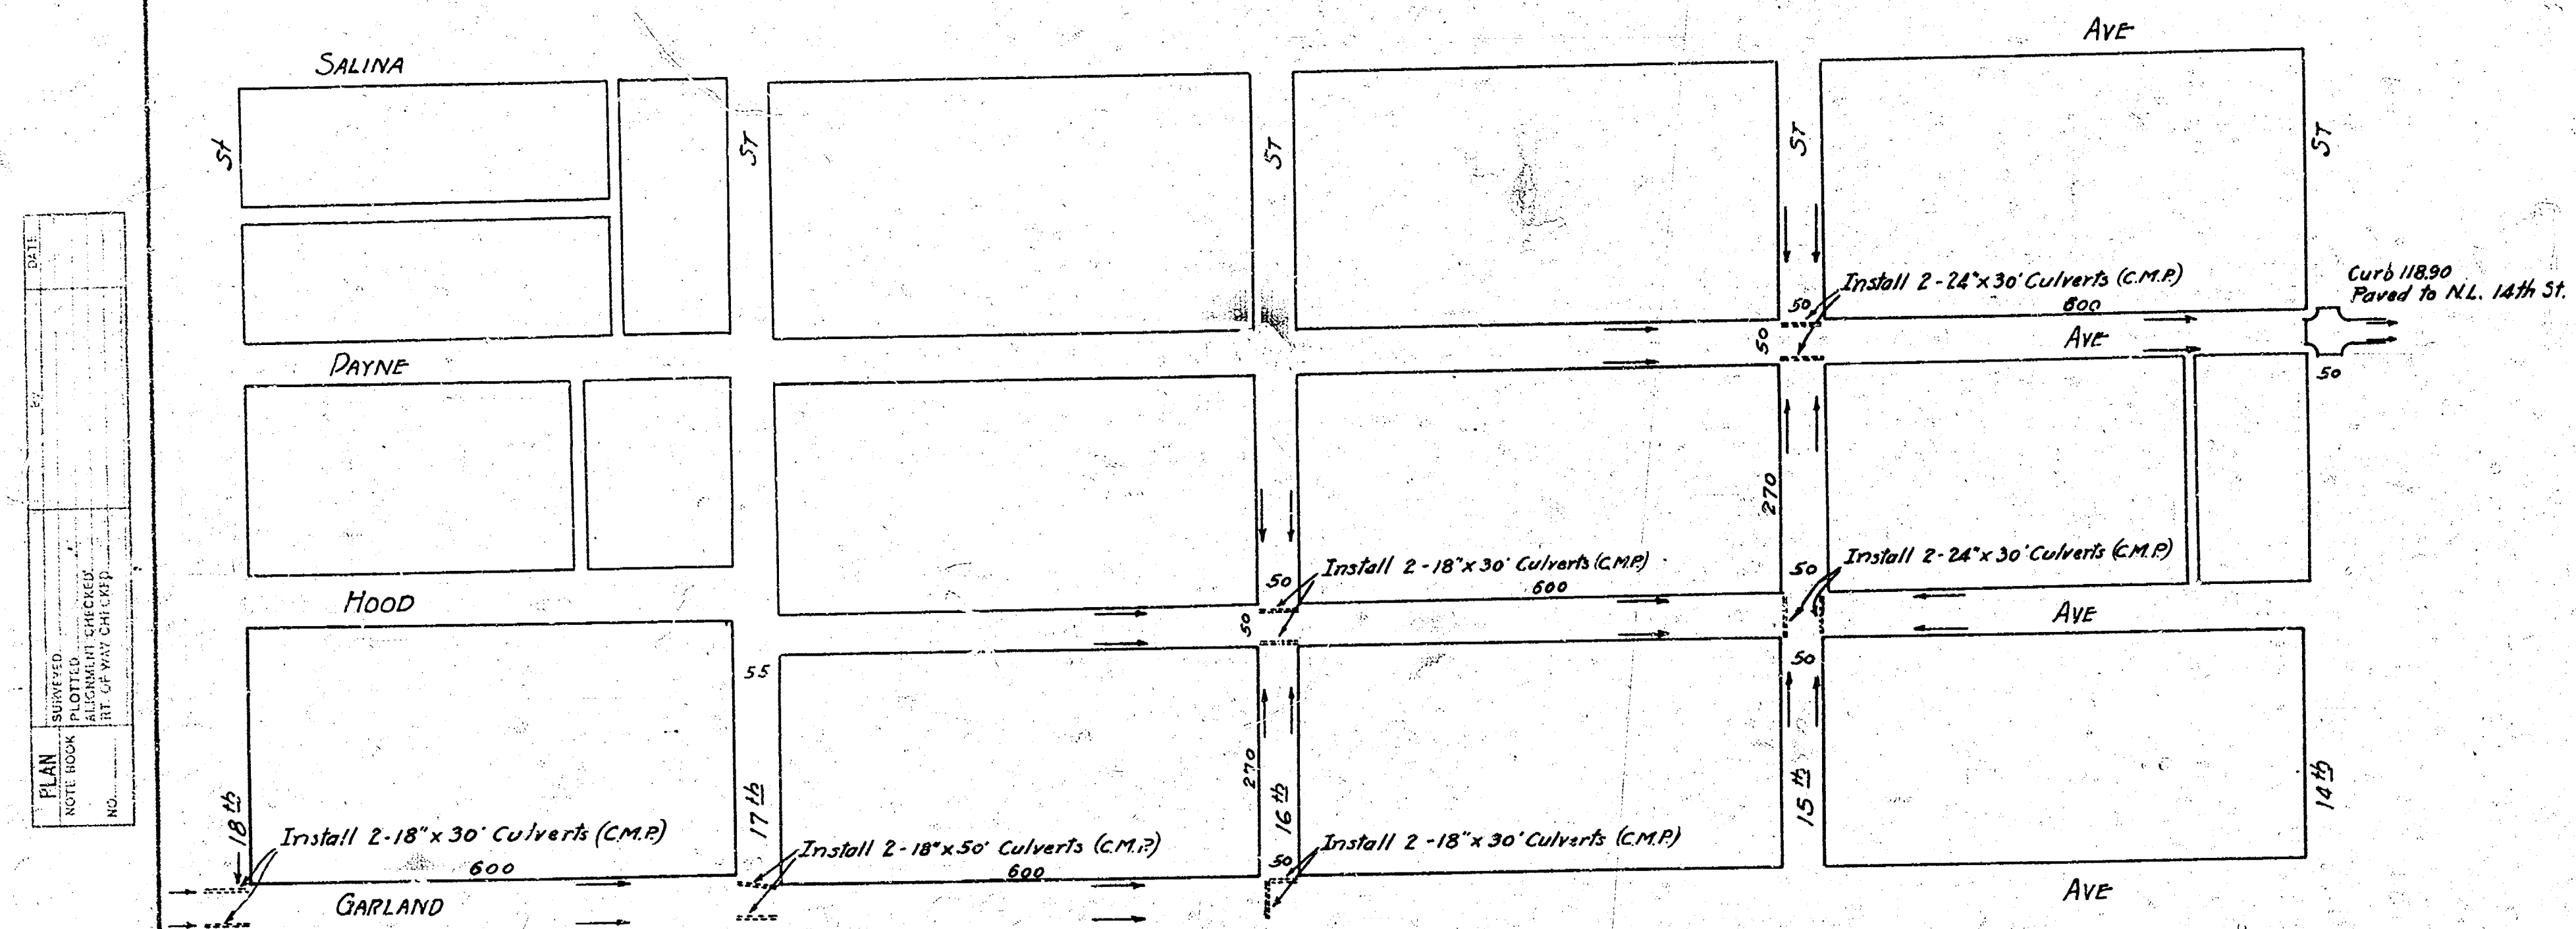