



B.M. 121.75 73" in Mueller, Fire Pkg. N.W. cor. Bellaire & Geo. Wash Blvd.
 B.M. 111.34 N.E. cor. conc. porch, Ho. 2045 Geo. Wash Blvd.
 Stationing on W.R.

2174	Proj. C13-232
222.6	Fill
221.3	Exc.
224.3	Total
218.1	Proj. C13-232
216.2	Exc.
218.2	Total

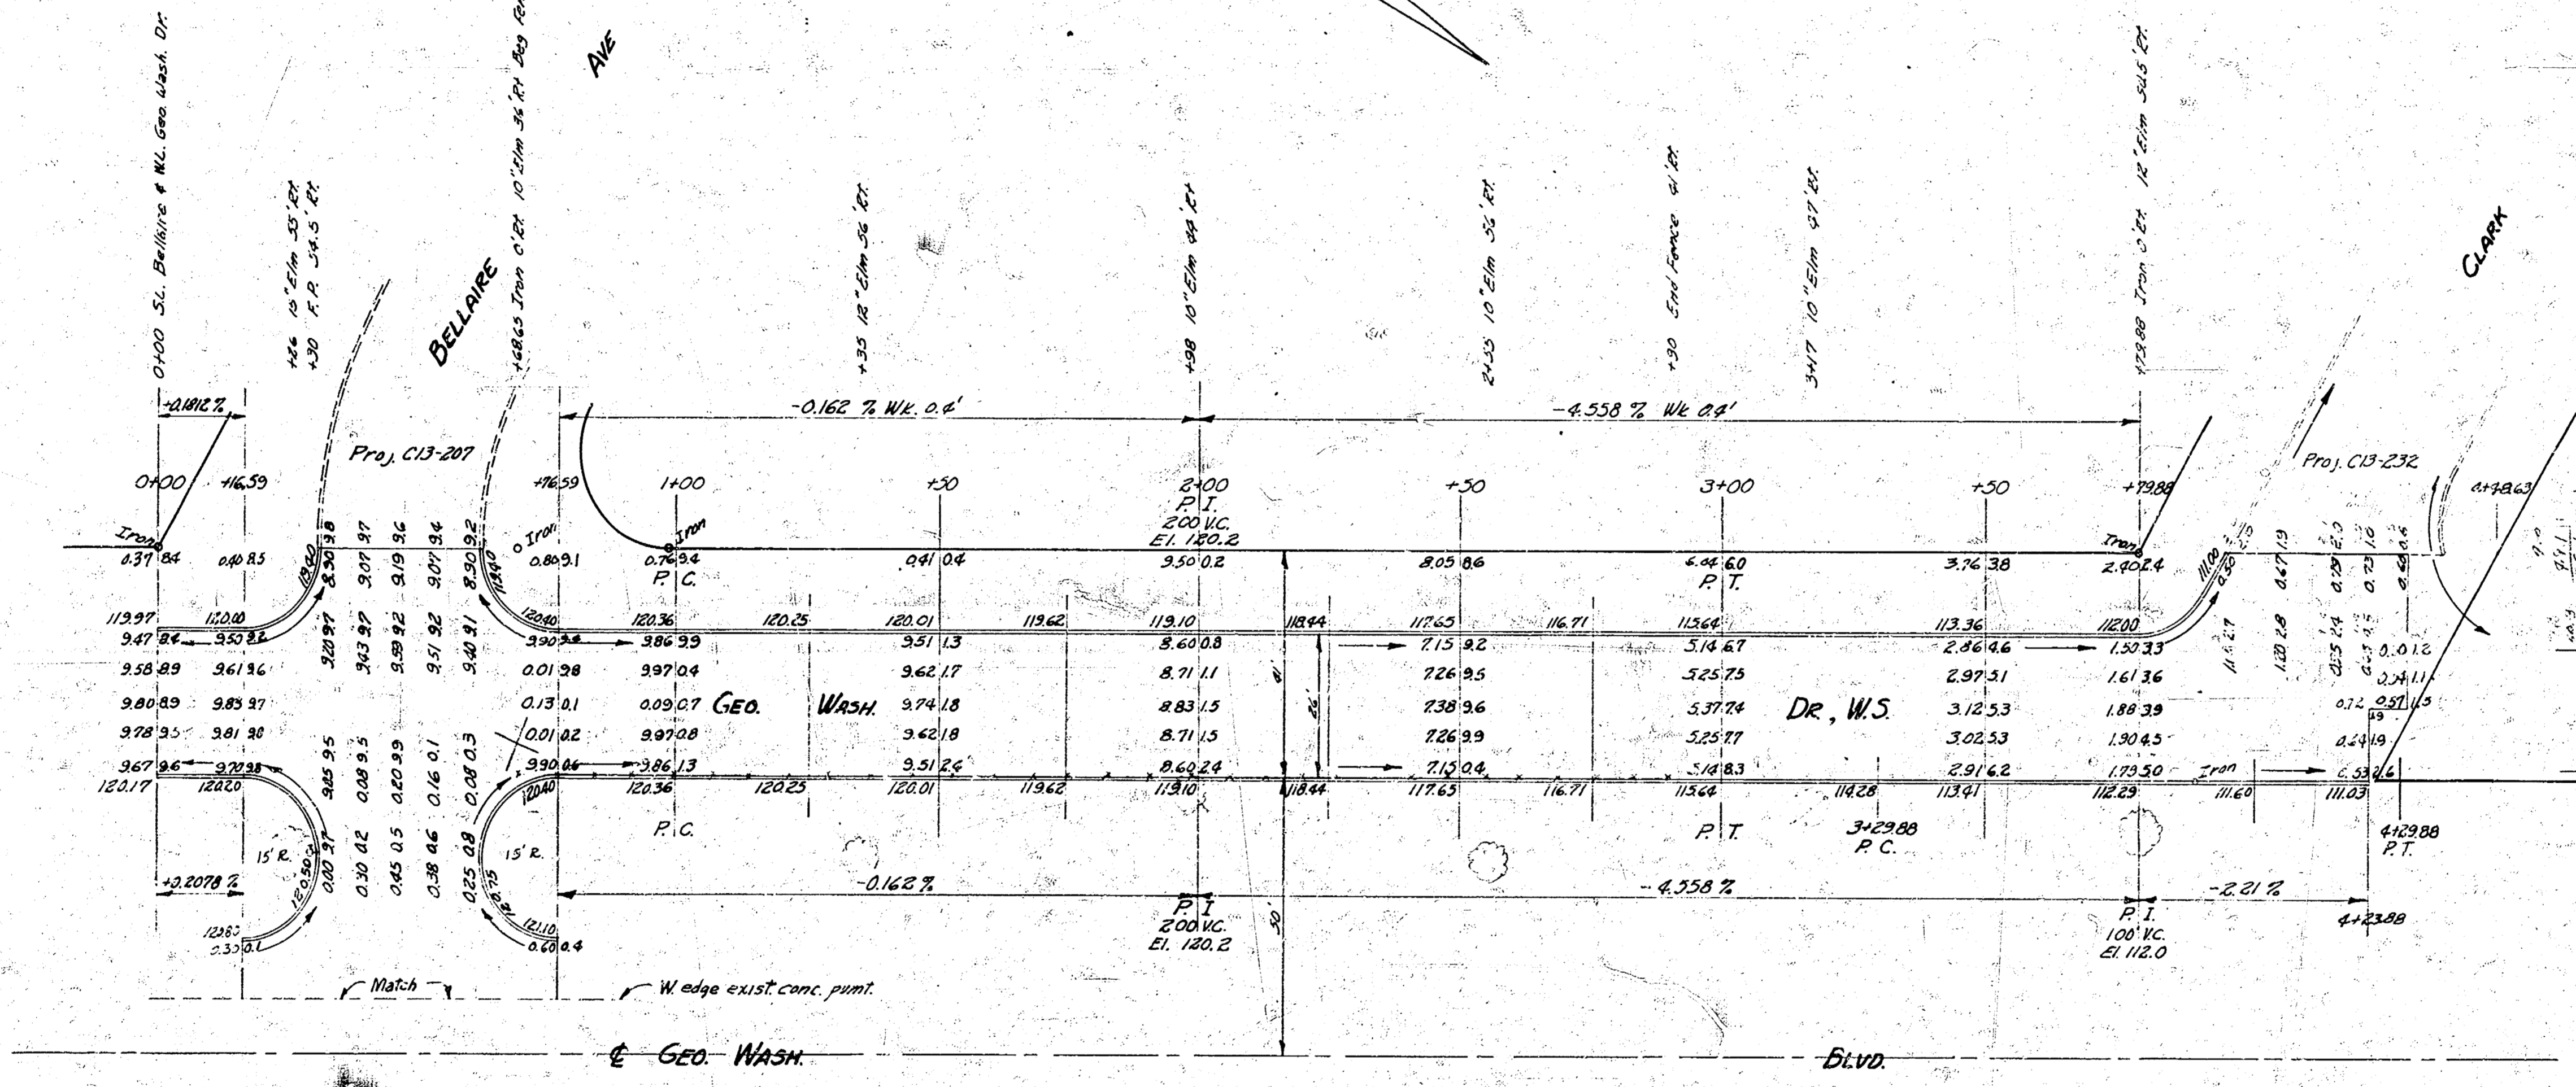

NOTE
 FIELD ENGINEER: Re-section intersections of
 Bellaire & Geo. Wash Dr. and Clark & Geo. Wash Dr. as
 shown before paving.

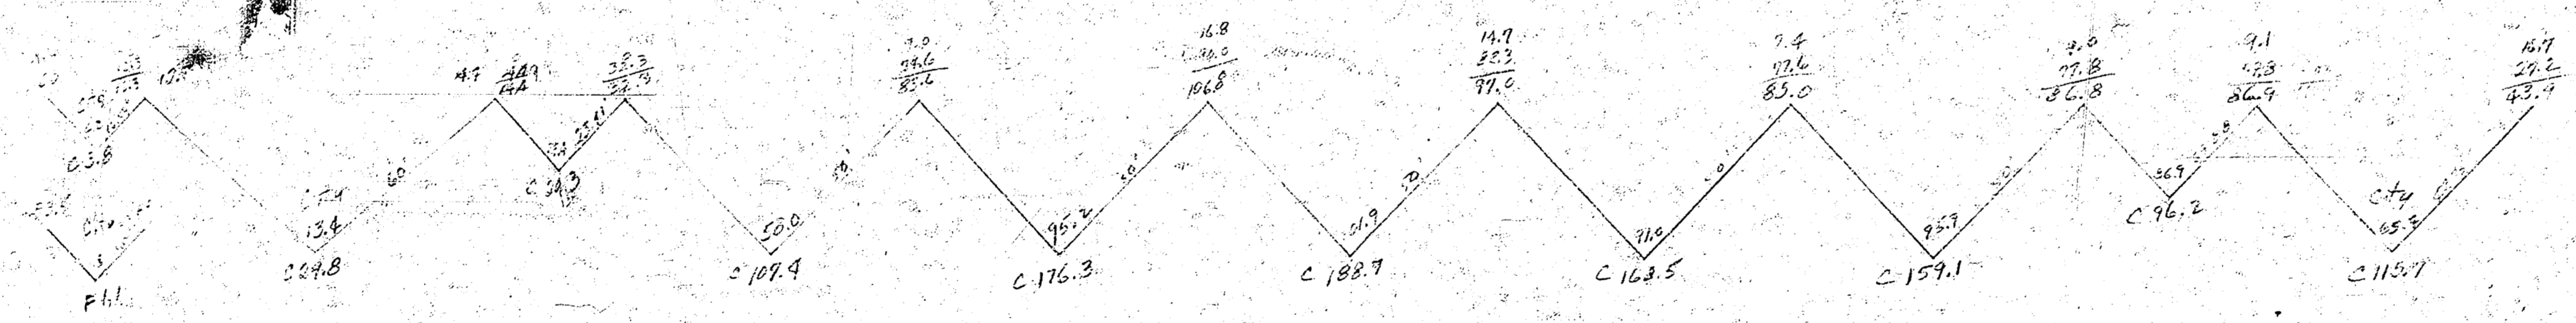

GEO. WASH DR., W.S.
 N.L. CLARK TO S.L. BELLAIRE
 26' CONC. & C.B.
 CITY OF WICHITA KANSAS
 B.E. SMITH CITY ENGINEER
 APRIL 1934 PROJ. C13-234

