


BM 160.10 '6" IN GLOBE E. END RAD. W.E. COR. GILBERT & CRESTWAY
 BM 164.48 '6" IN GLOBE N. COR. GILBERT & E.L. TERRACE DRIVE
 NOTE: CHAINING IS WEST ON S.P.L.

PROP.
 69.1
 120.9
 76.9
 164.6
 113.5
 26.9
 568.9
 +1070
 625.2 cu. yds.

CUT
 19.6
 29.9
 20.5
 72.9
 +1070
 80.7 cu. yds.

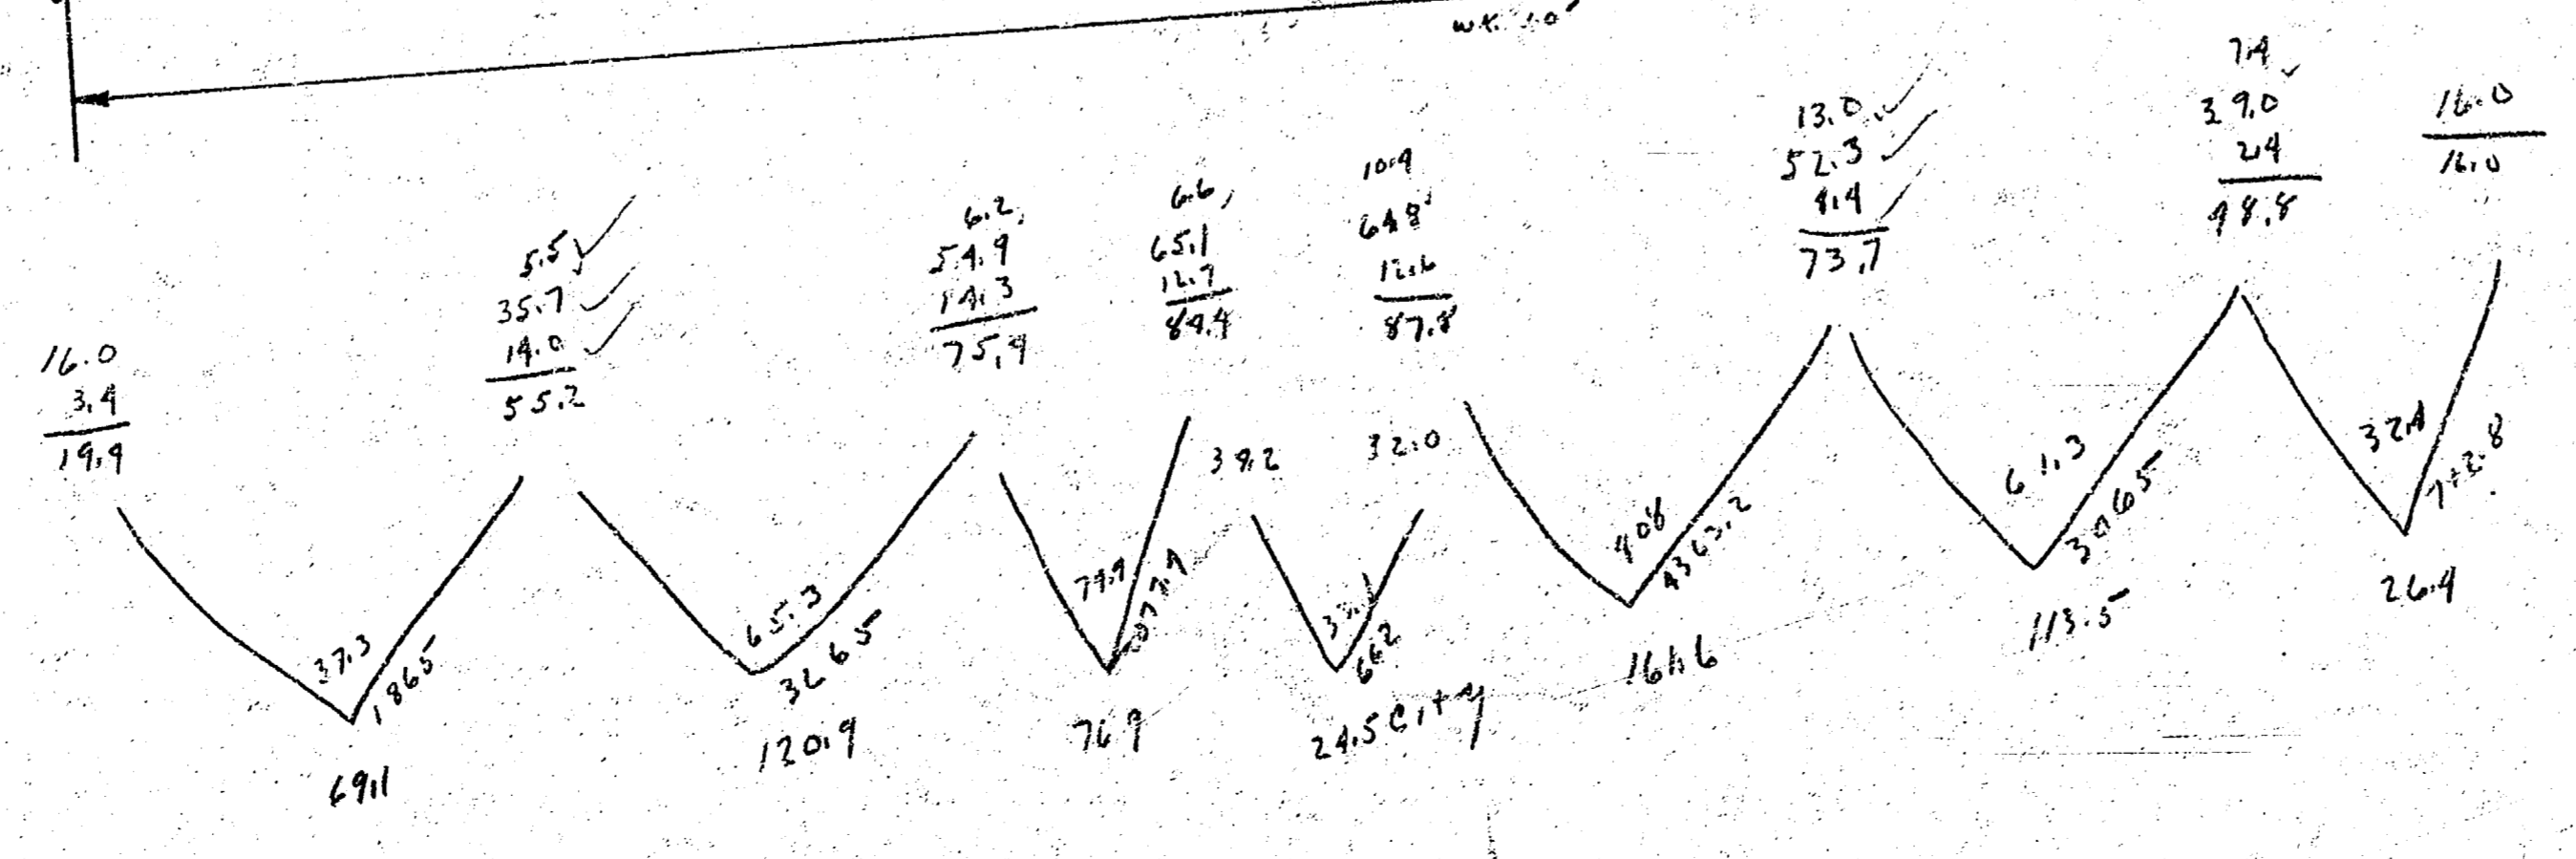

GILBERT ST.
 EL. CRESTWAY WL TERRACE
 30' CONC. AND CB.
 CITY OF WICHITA, KANS.
 I. K. WHITE
 AUGUST, 1960
 CITY ENGINEER
 PRO. NO. CIO-79