




S-5

B.M. 123.50 Standard N.W. Cor. Oliver & Pawnee


<u>Glandale</u>	<u>Total</u>	<u>E.V.C.</u>	
<u>Prop.</u>	<u>City</u>	<u>Prop.</u>	<u>City</u>
2376.5	199.6 cu yds	2376.5	
3442.5			
5839.0			
583.9			
6422.9 cu yds			

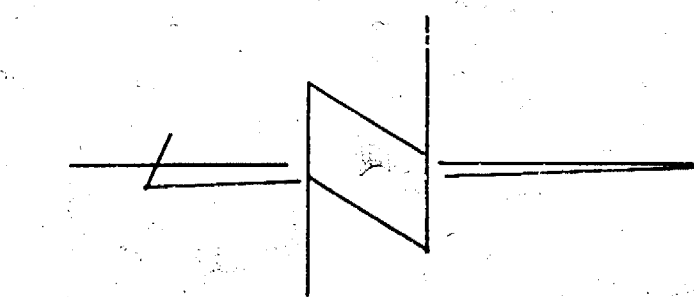

SCALE 1"=20'

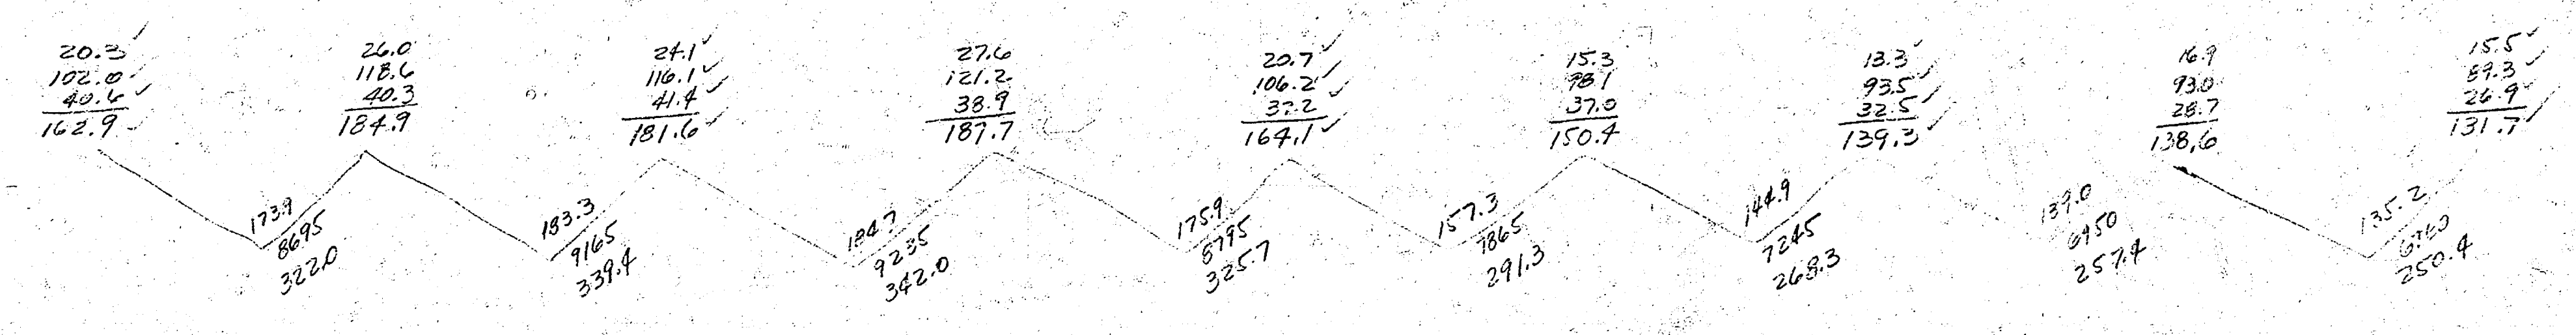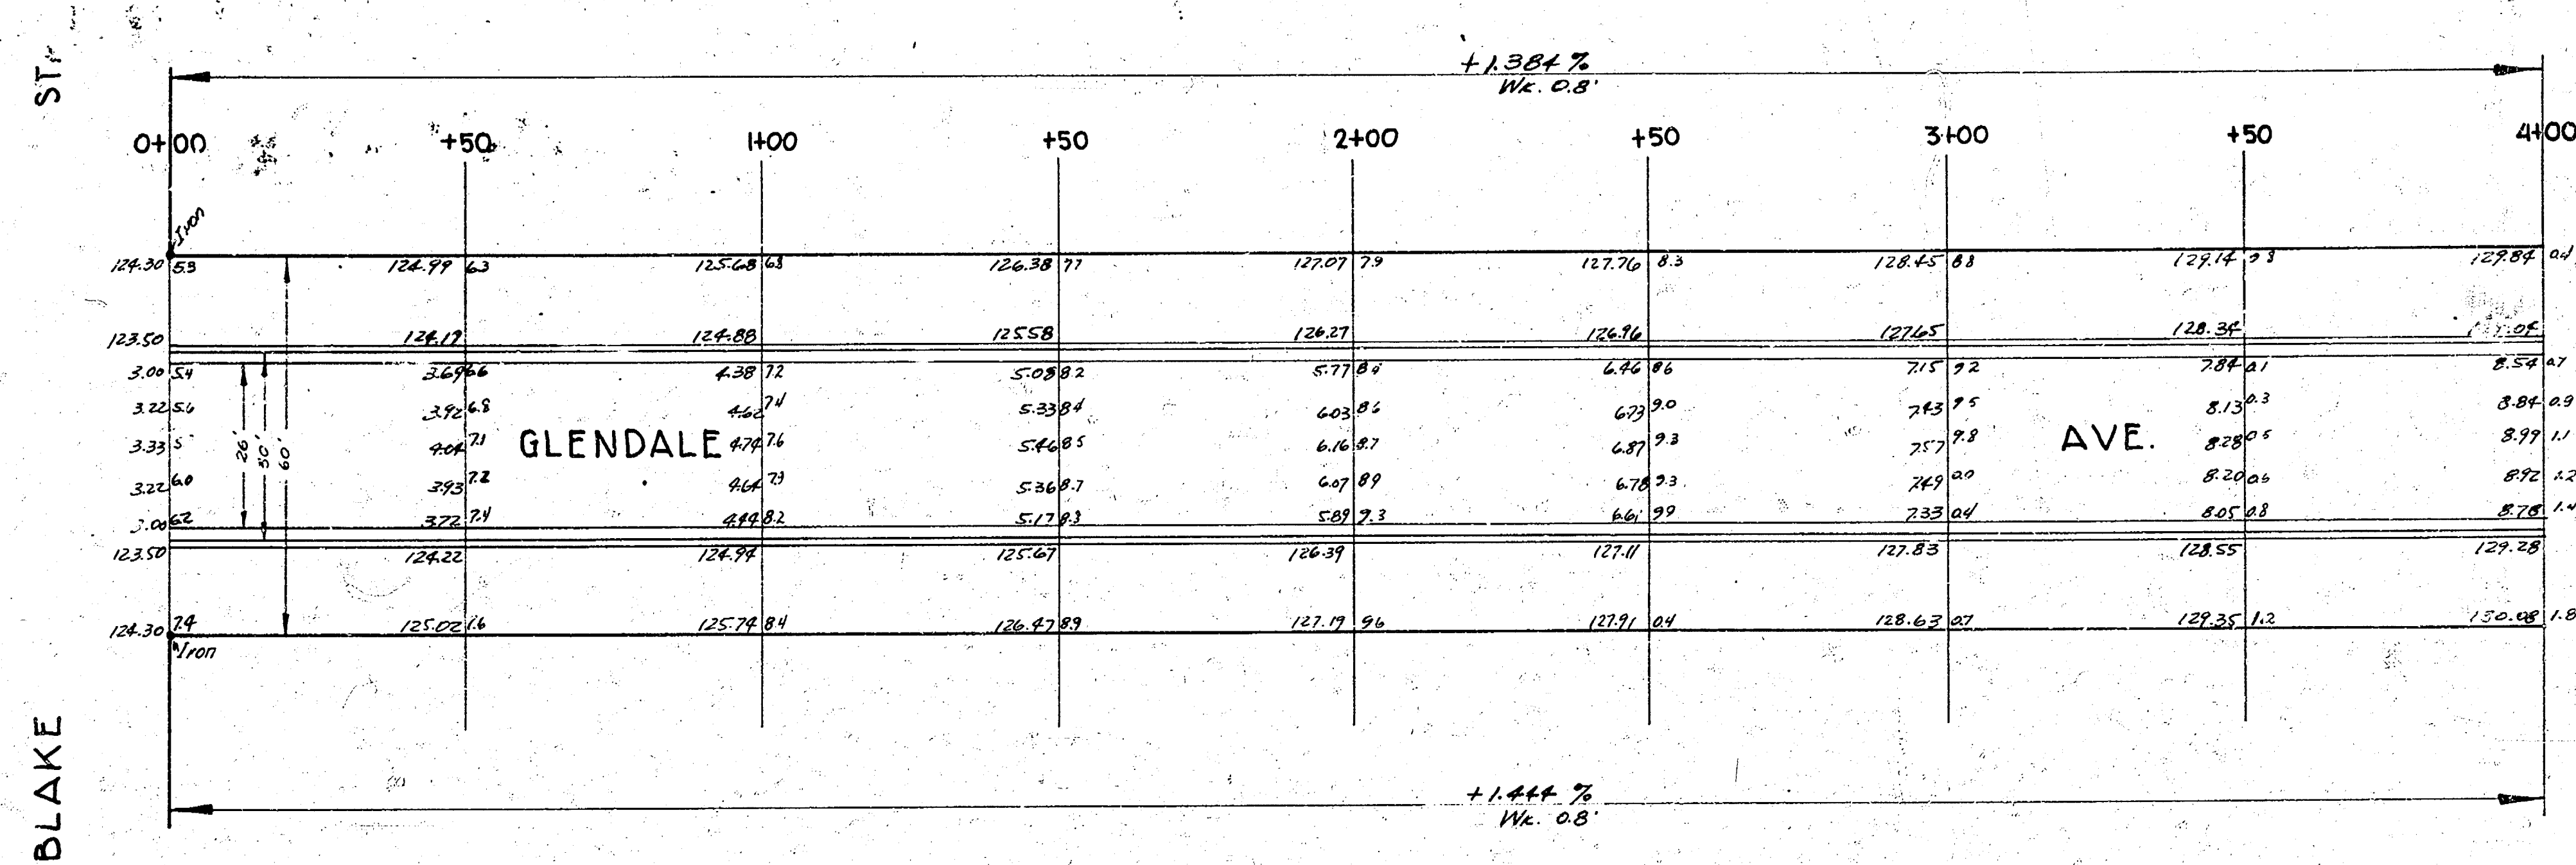

GLENDALE AVE.
N.L. BLAKE ST. TO N.L. KINKAID ST.
26-2-30 AC
CITY OF WICHITA, KANSAS
L.K. WHITE
OCT. 1951
CITY ENGINEER
PROJ. NO. CII-209

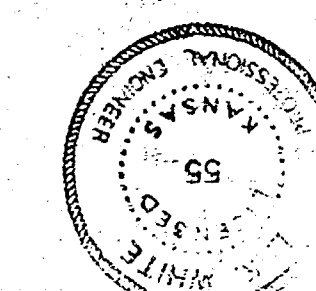

B.M. 13644 Top Iron S.E. Cor. Kinkaid & Glendale

Excavation

Property	City
259.3	72.3
282.0	62.7
274.8	136.0
321.7	12% 15.6
376.9	
382.2	149.6 cu yds.
385.0	
386.1	
330.6	
281.7	
158.5	
302.5	
10% 344.3	
3786.8 cu yds.	

NOTICE: Inspector or Engineer to designate which trees are to be removed and keep record of same.
Size & No.

7152 Fence E.W. Dog Fence N. 12' L.L.
7154 4" Apple Tree 12' L.L.
8165 2" Cherry Tree 15' L.L.
8176 2" Elms 16' L.L.
8177 2" Elm Tree 16' L.L.
9100 51' Magnolia 7' Elm 16' L.L. & 22' L.L.
9103 1' Elm 16' L.L. & 22' L.L.
9104 1' Elm 16' L.L. & 22' L.L.
9105 3" Cherry 22' L.L.
9106 1' Elm 22' L.L.
9131 Fence E.W. End Fence W. 7' L.L. & Hackberry 22' L.L.
9138 Dog Row Poplar Trees N.S. 57' L.L.
9160 Existing Dog E. to Glendale N.E. Road.

GLENDALE AVE.

KINKAID AVE.

CITY

K. WHITE LICENSED PROFESSIONAL ENGINEER 55 KANSAS

2 / 2