


B.M. 197.94 S.E. COR. CONC. PORCH HO. # 1107 N. GLENDALE


CHAIN N. ON E.P.

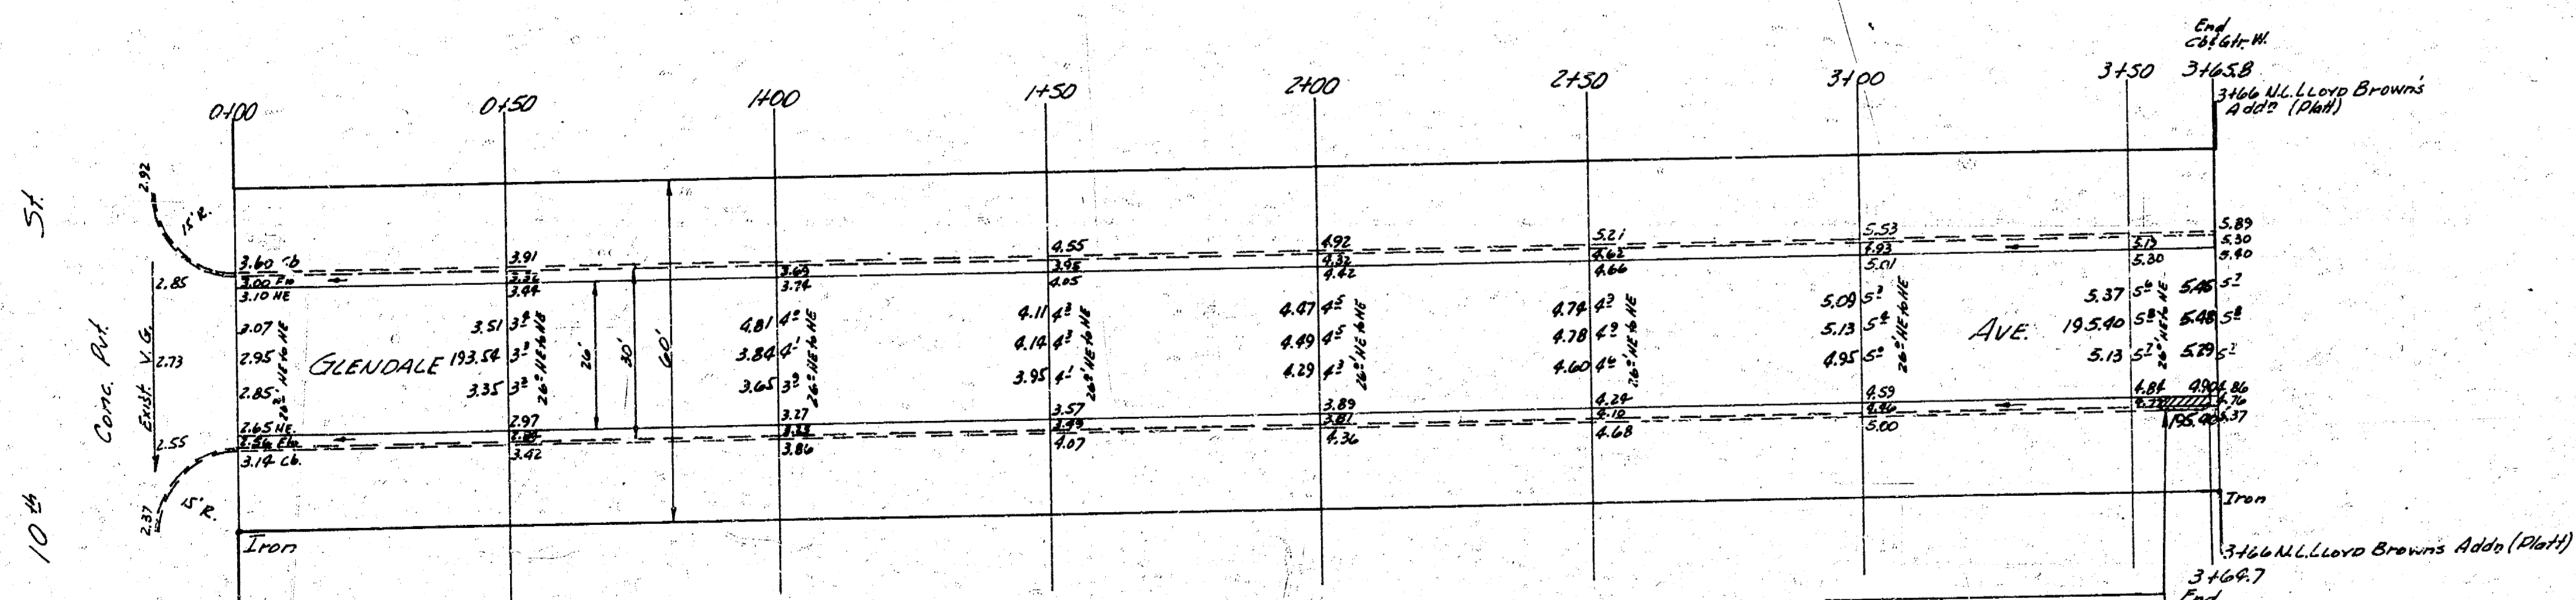

Checked
Exc. O.S.C.
Plan O.S.C.
Bk. 145



Excav.	
Prop	City
222.3	0
+107.2	22.2
Total 244.5 cu. yd.	

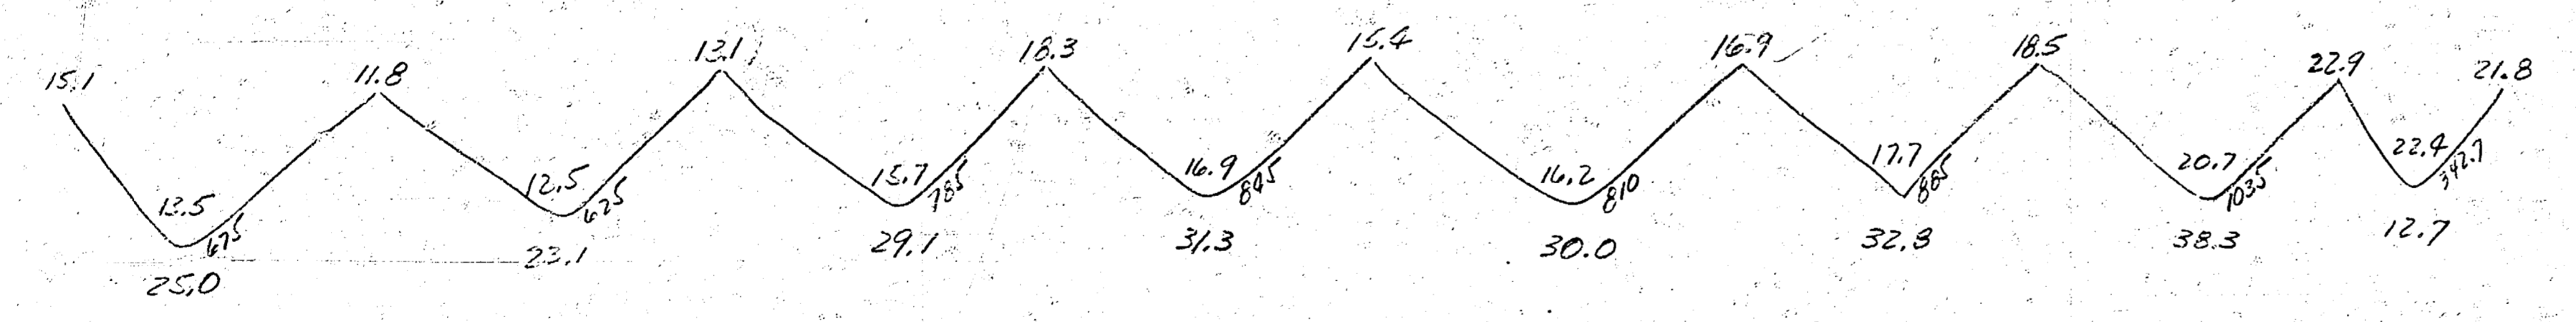

Remove & replace approx. 10' Comb. C&G Str. Set to new grade as shown.



GLENDALE
N.L. 10th To N.L. Lloyd Brown's Addn
26' A.C.
CITY OF WICHITA, KANS.
B.E. SMITH CITY ENGINEER
JUNE 1934 Proj. No. C14-115