

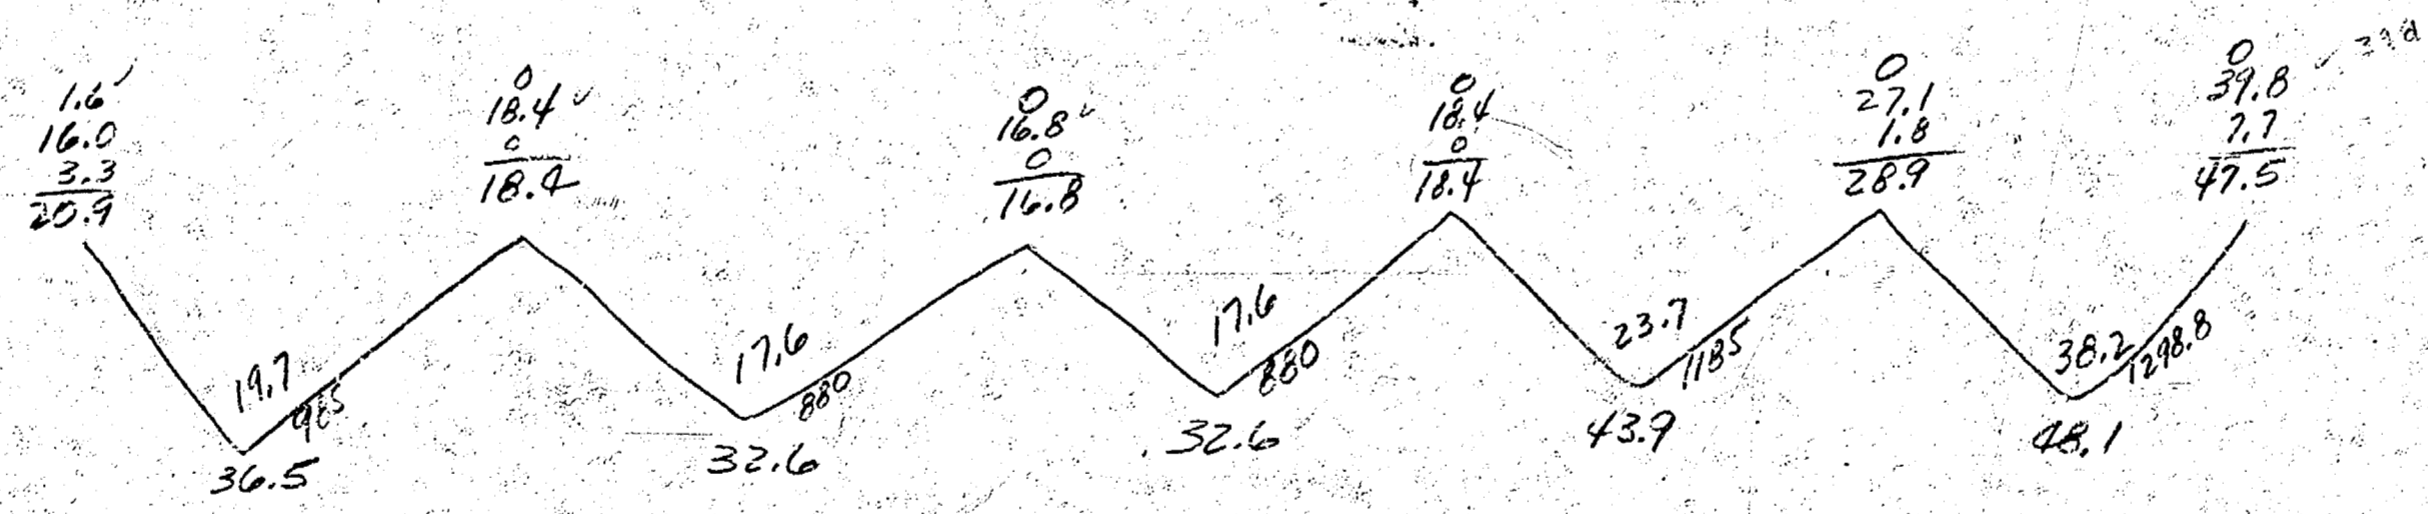


B.M. 201.38 X on South Curb 11<sup>th</sup> & Oliver  
 B.M. 197.01 High Point of C<sup>1</sup> in Globe S. end W. Cb. on Glendale at 11<sup>th</sup>  
 B.M. 202.77 S.E. Cor. Permanent Stone Flower-Box No. 1255 Glendale

Prop.	Excav.	City
36.5		0
32.6		
42.9		
48.1		
193.7		
+102.19.4		
Total	213.1	Cur. yd.

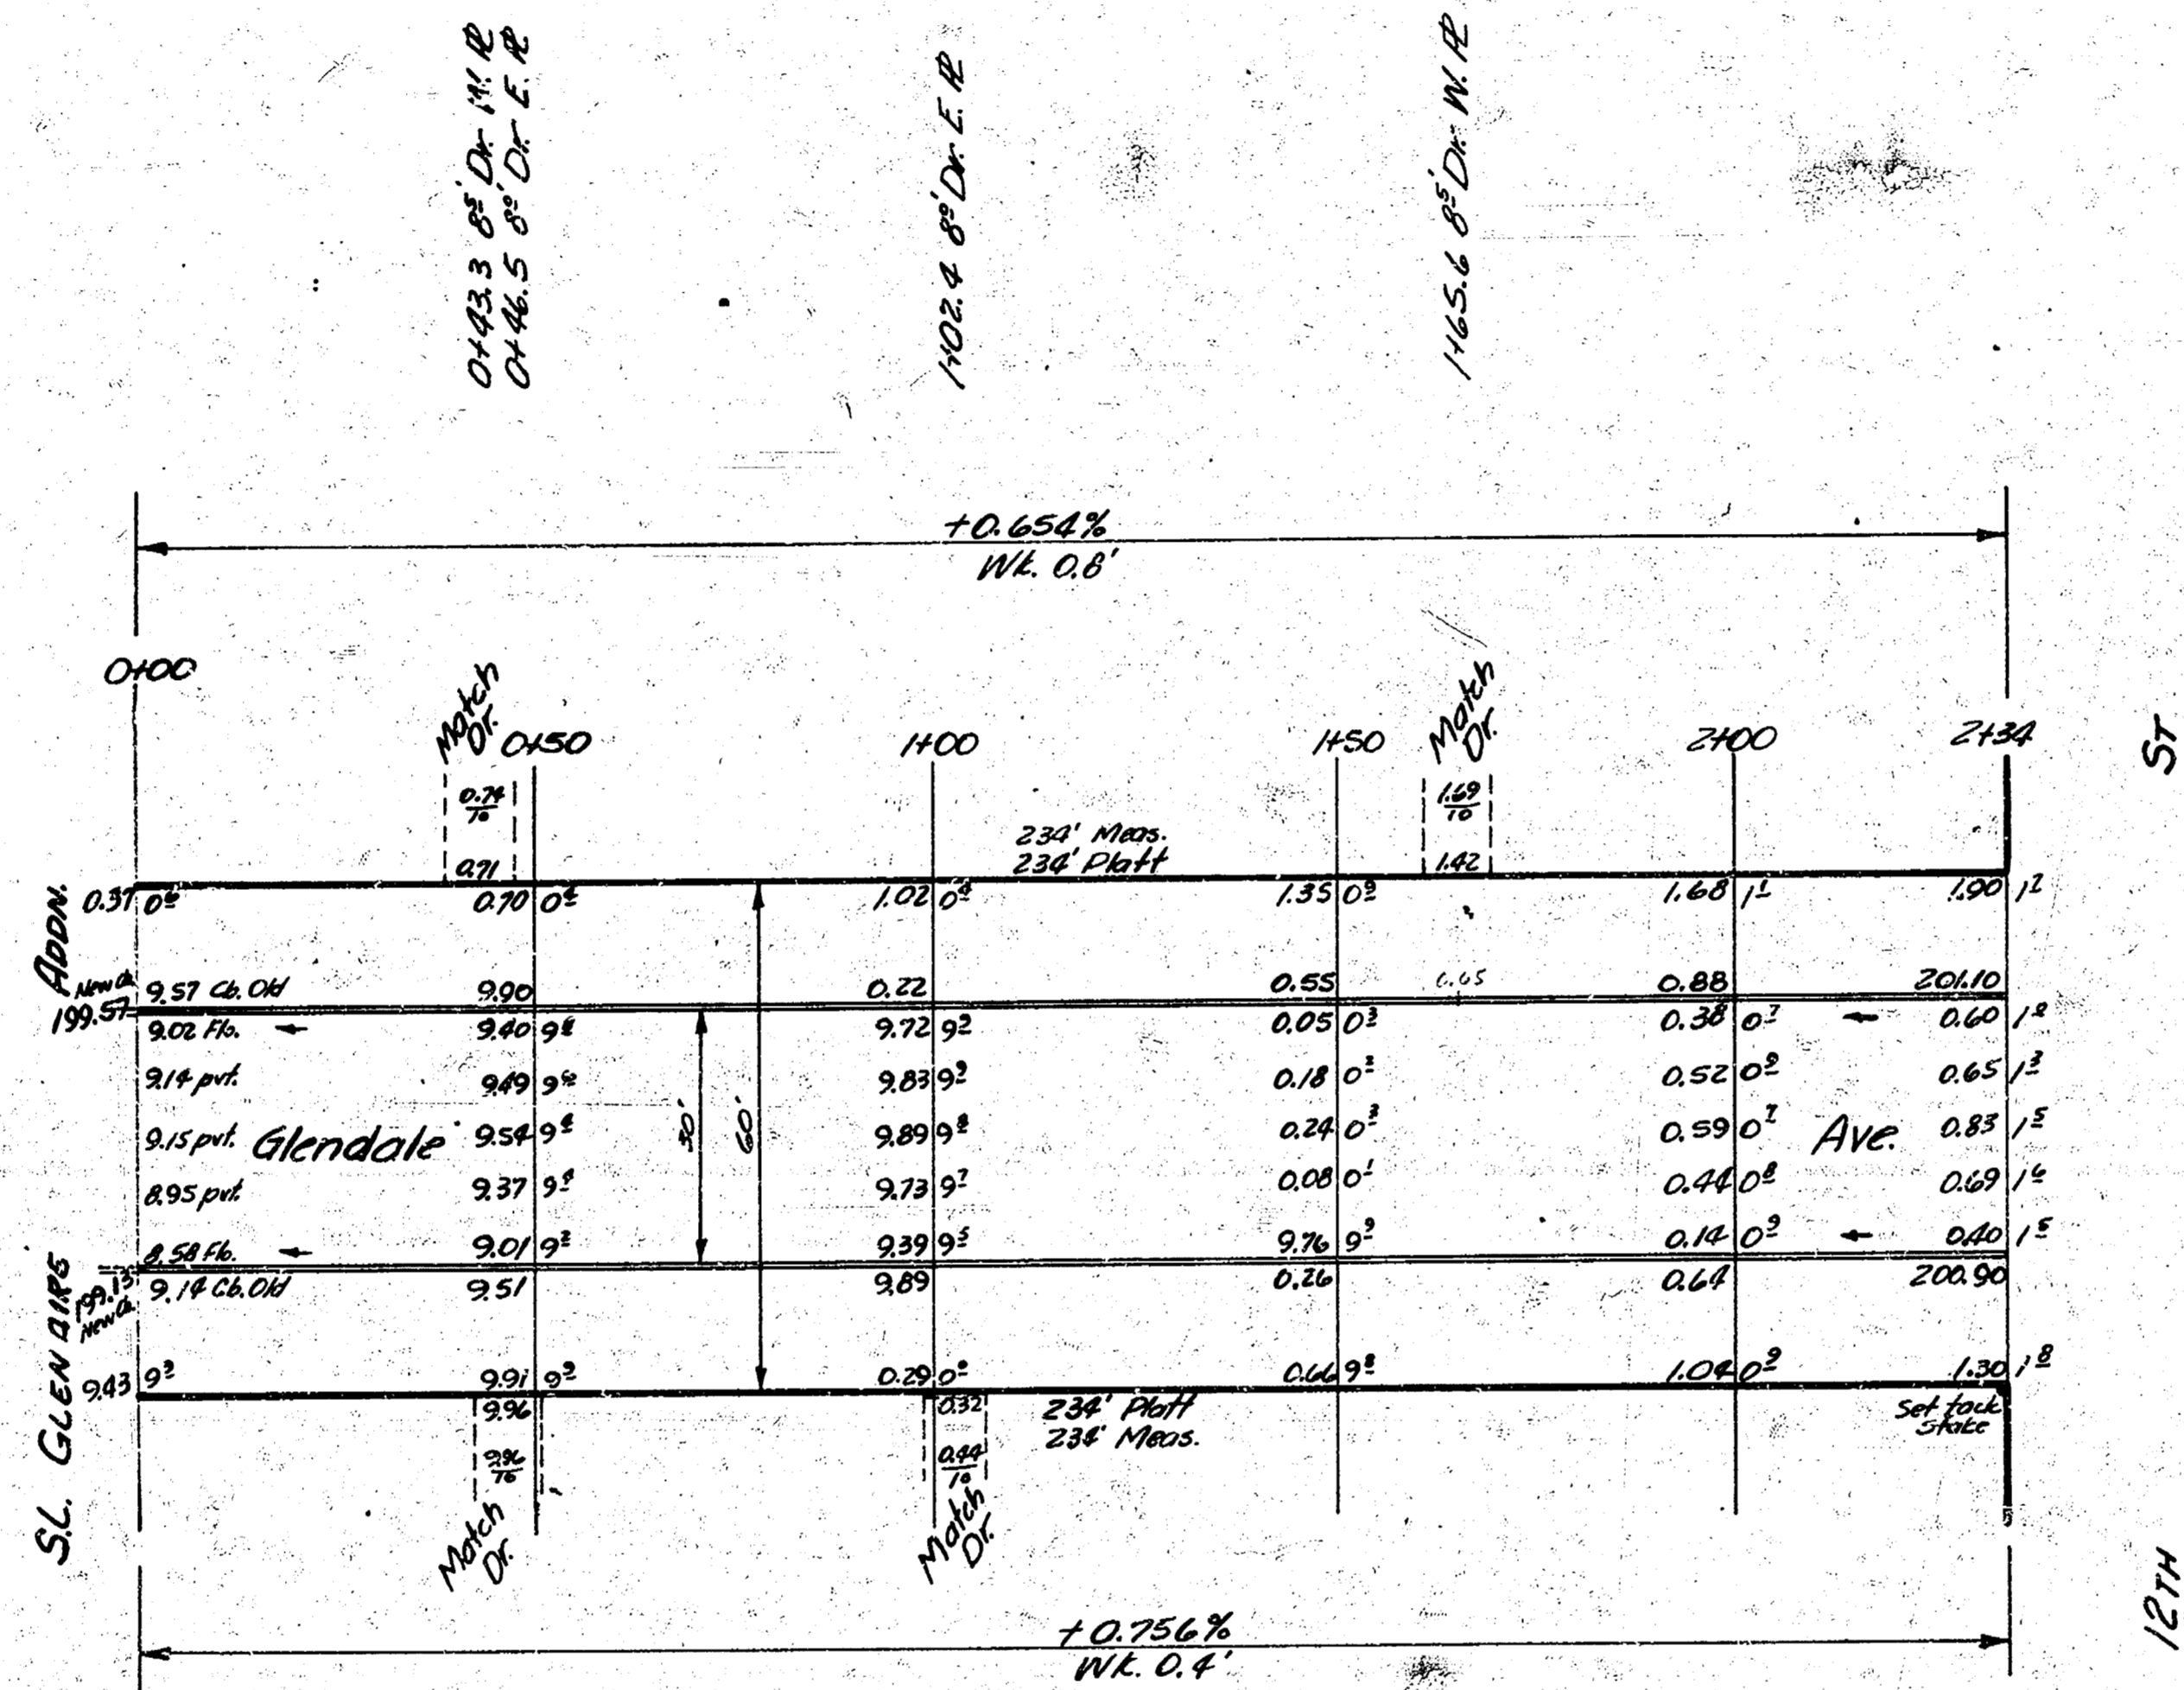

SEVEN U.A. & BALDWIN  
 PLUMBING & HEATING  
 1301 S. W. 15<sup>th</sup>  
 WICHITA, KANSAS

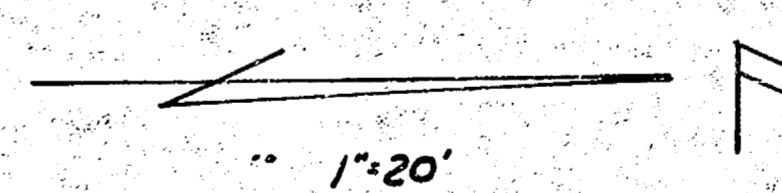

GLENDALE AVE.  
 ALL GLENAIRE ADDN. TO SL. 12TH  
 30' CONC. & CB.  
 CITY OF WICHITA, KANSAS  
 B.E. SMITH CITY ENGINEER  
 JAN. 16, 1953 PROJ. NO. 012-185

3 4 3 (12)