




GOLD STREET
 NL 31 ST. SQ. TO LOT 1, BLK 2, LOUIS 8 ADDITION
 PROJ. NO. C18-9

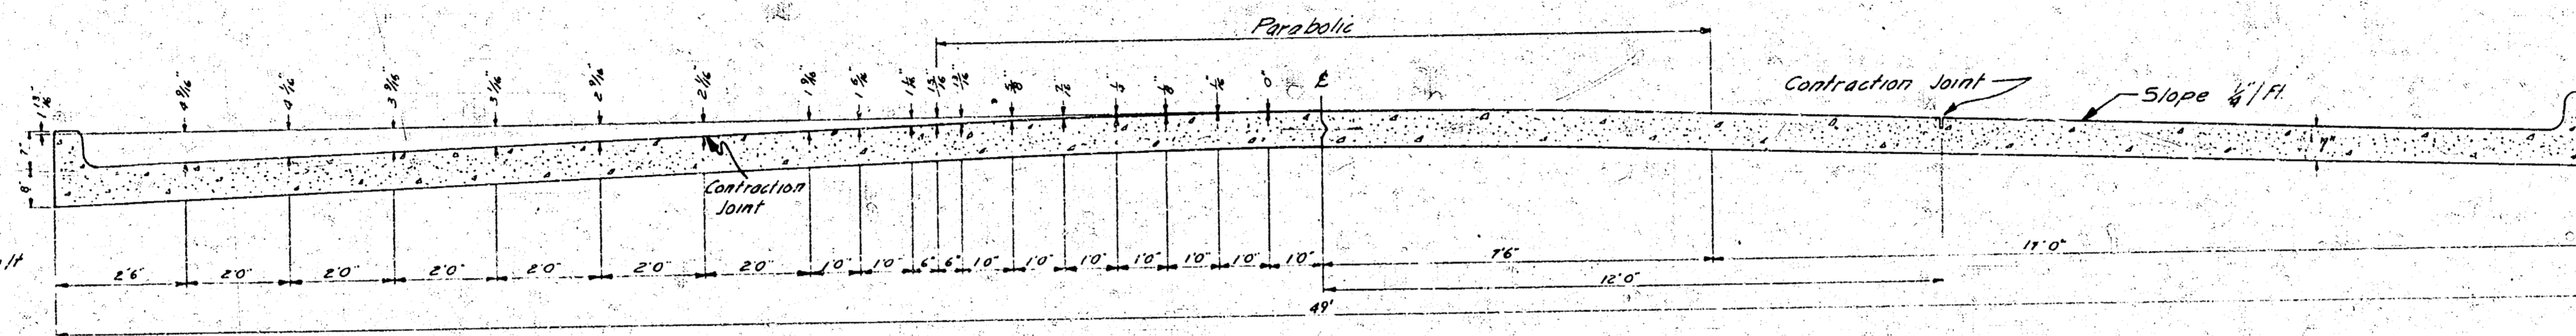


TYPICAL SECTION
 No Scale

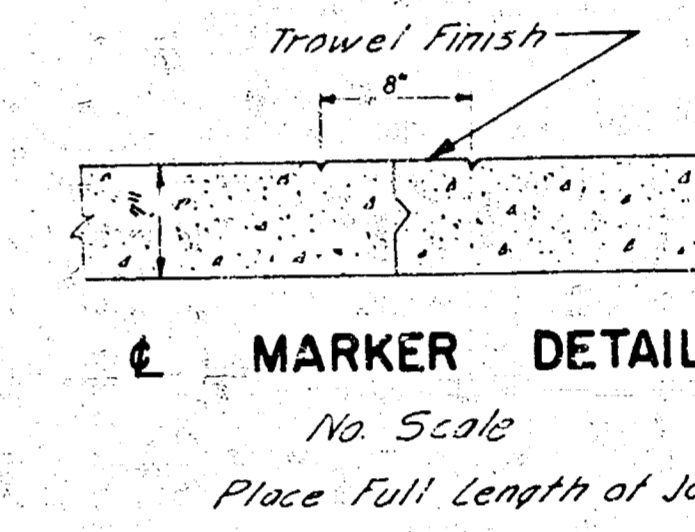


MARKER DETAIL
 No Scale
 Place Full Length of Job

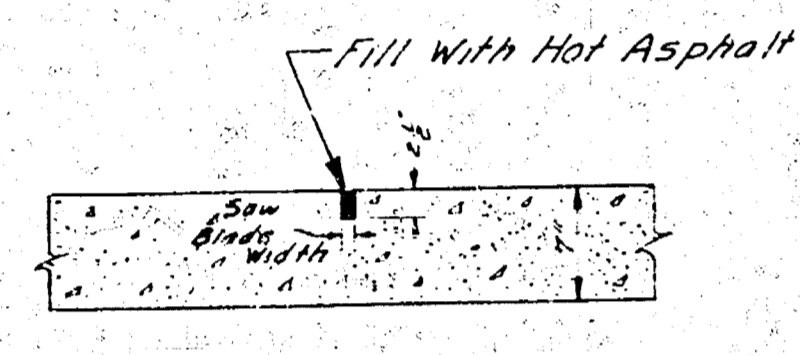

CONTRACTION JOINT
 No Scale
 To Be Used At 30' Intervals
 Except Where An Expansion
 Joint Is Used

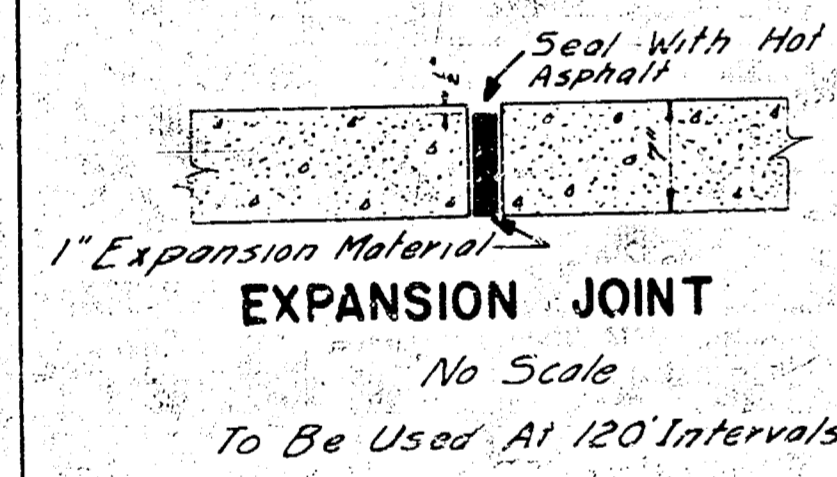

EXPANSION JOINT
 No Scale
 To Be Used At 120' Intervals

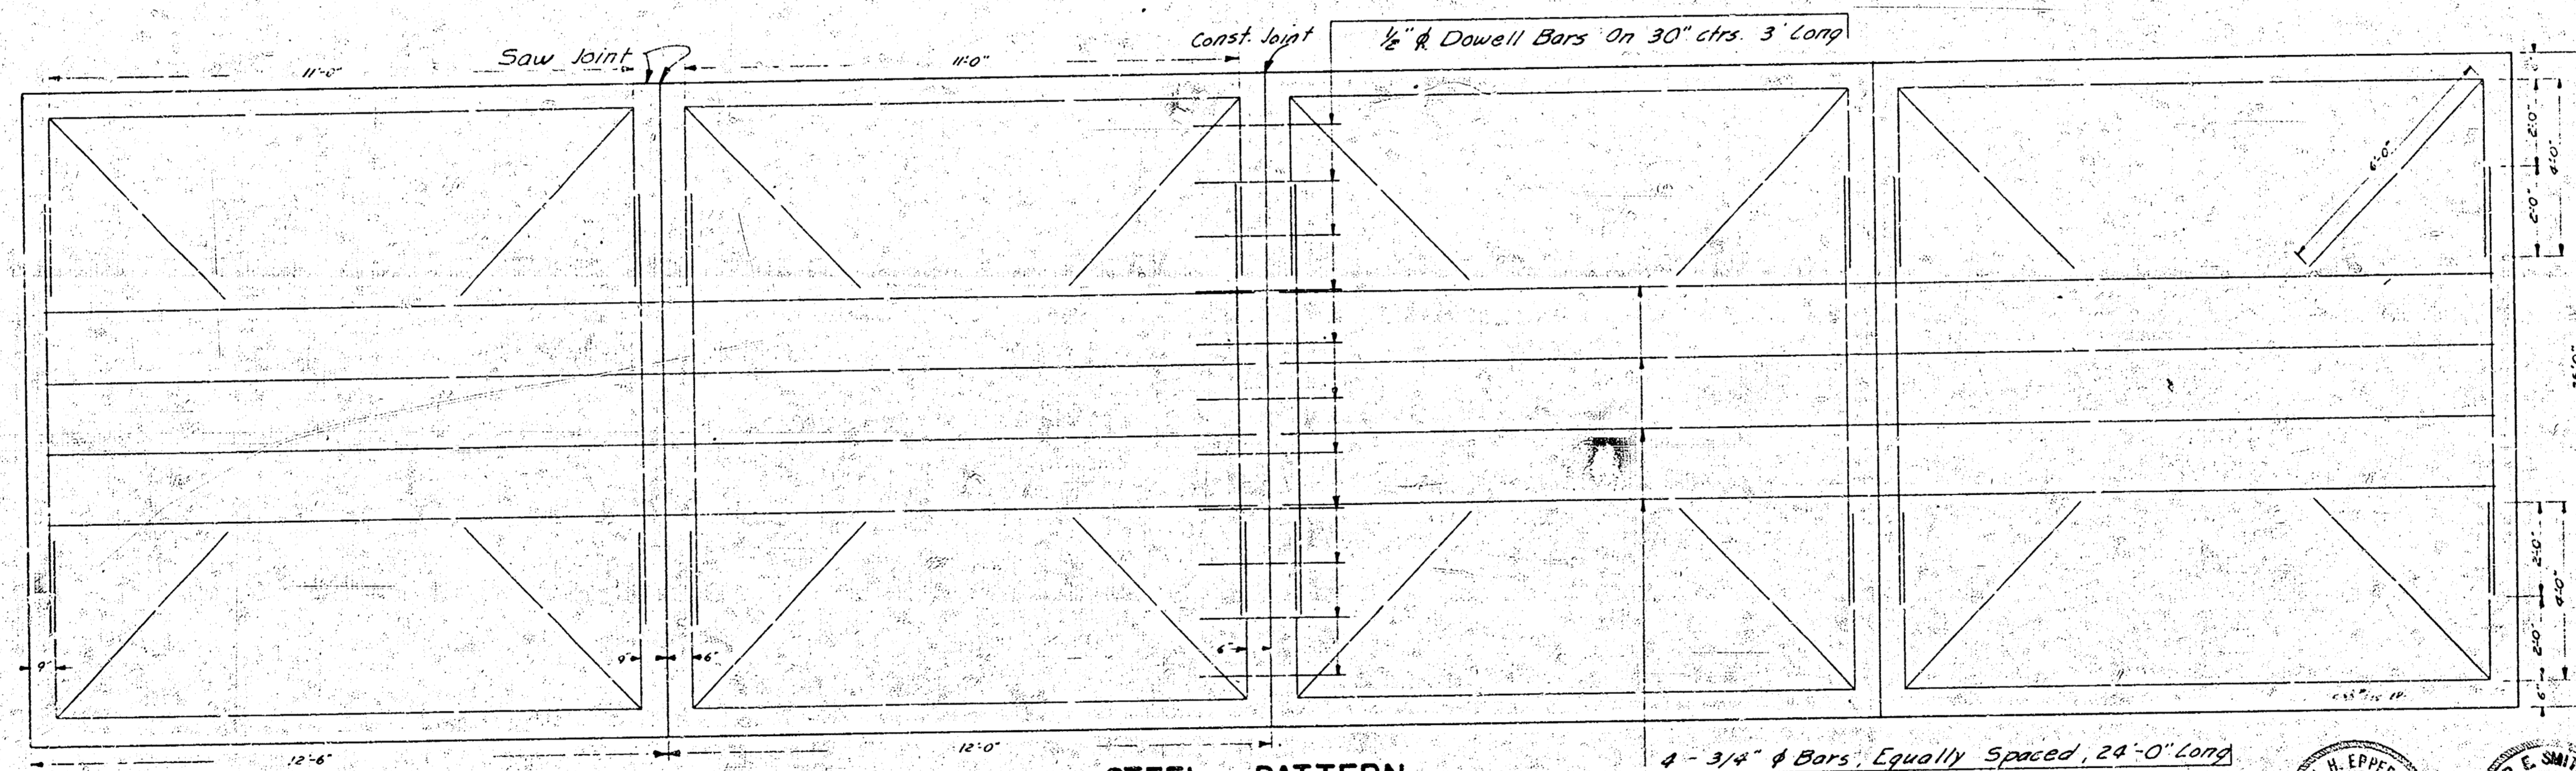

STEEL PATTERN
 No Scale
 Use 3/8" Bars Unless Otherwise Specified

4 - 3/4" Bars, Equally Spaced, 28'-0" Long



1/3

