
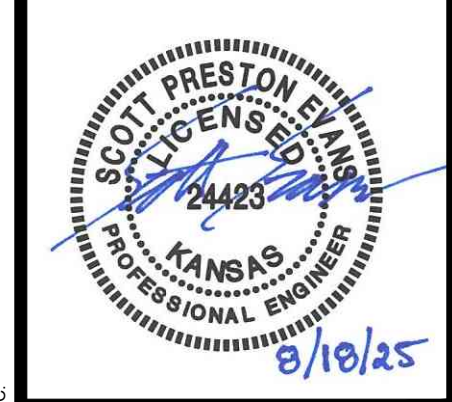
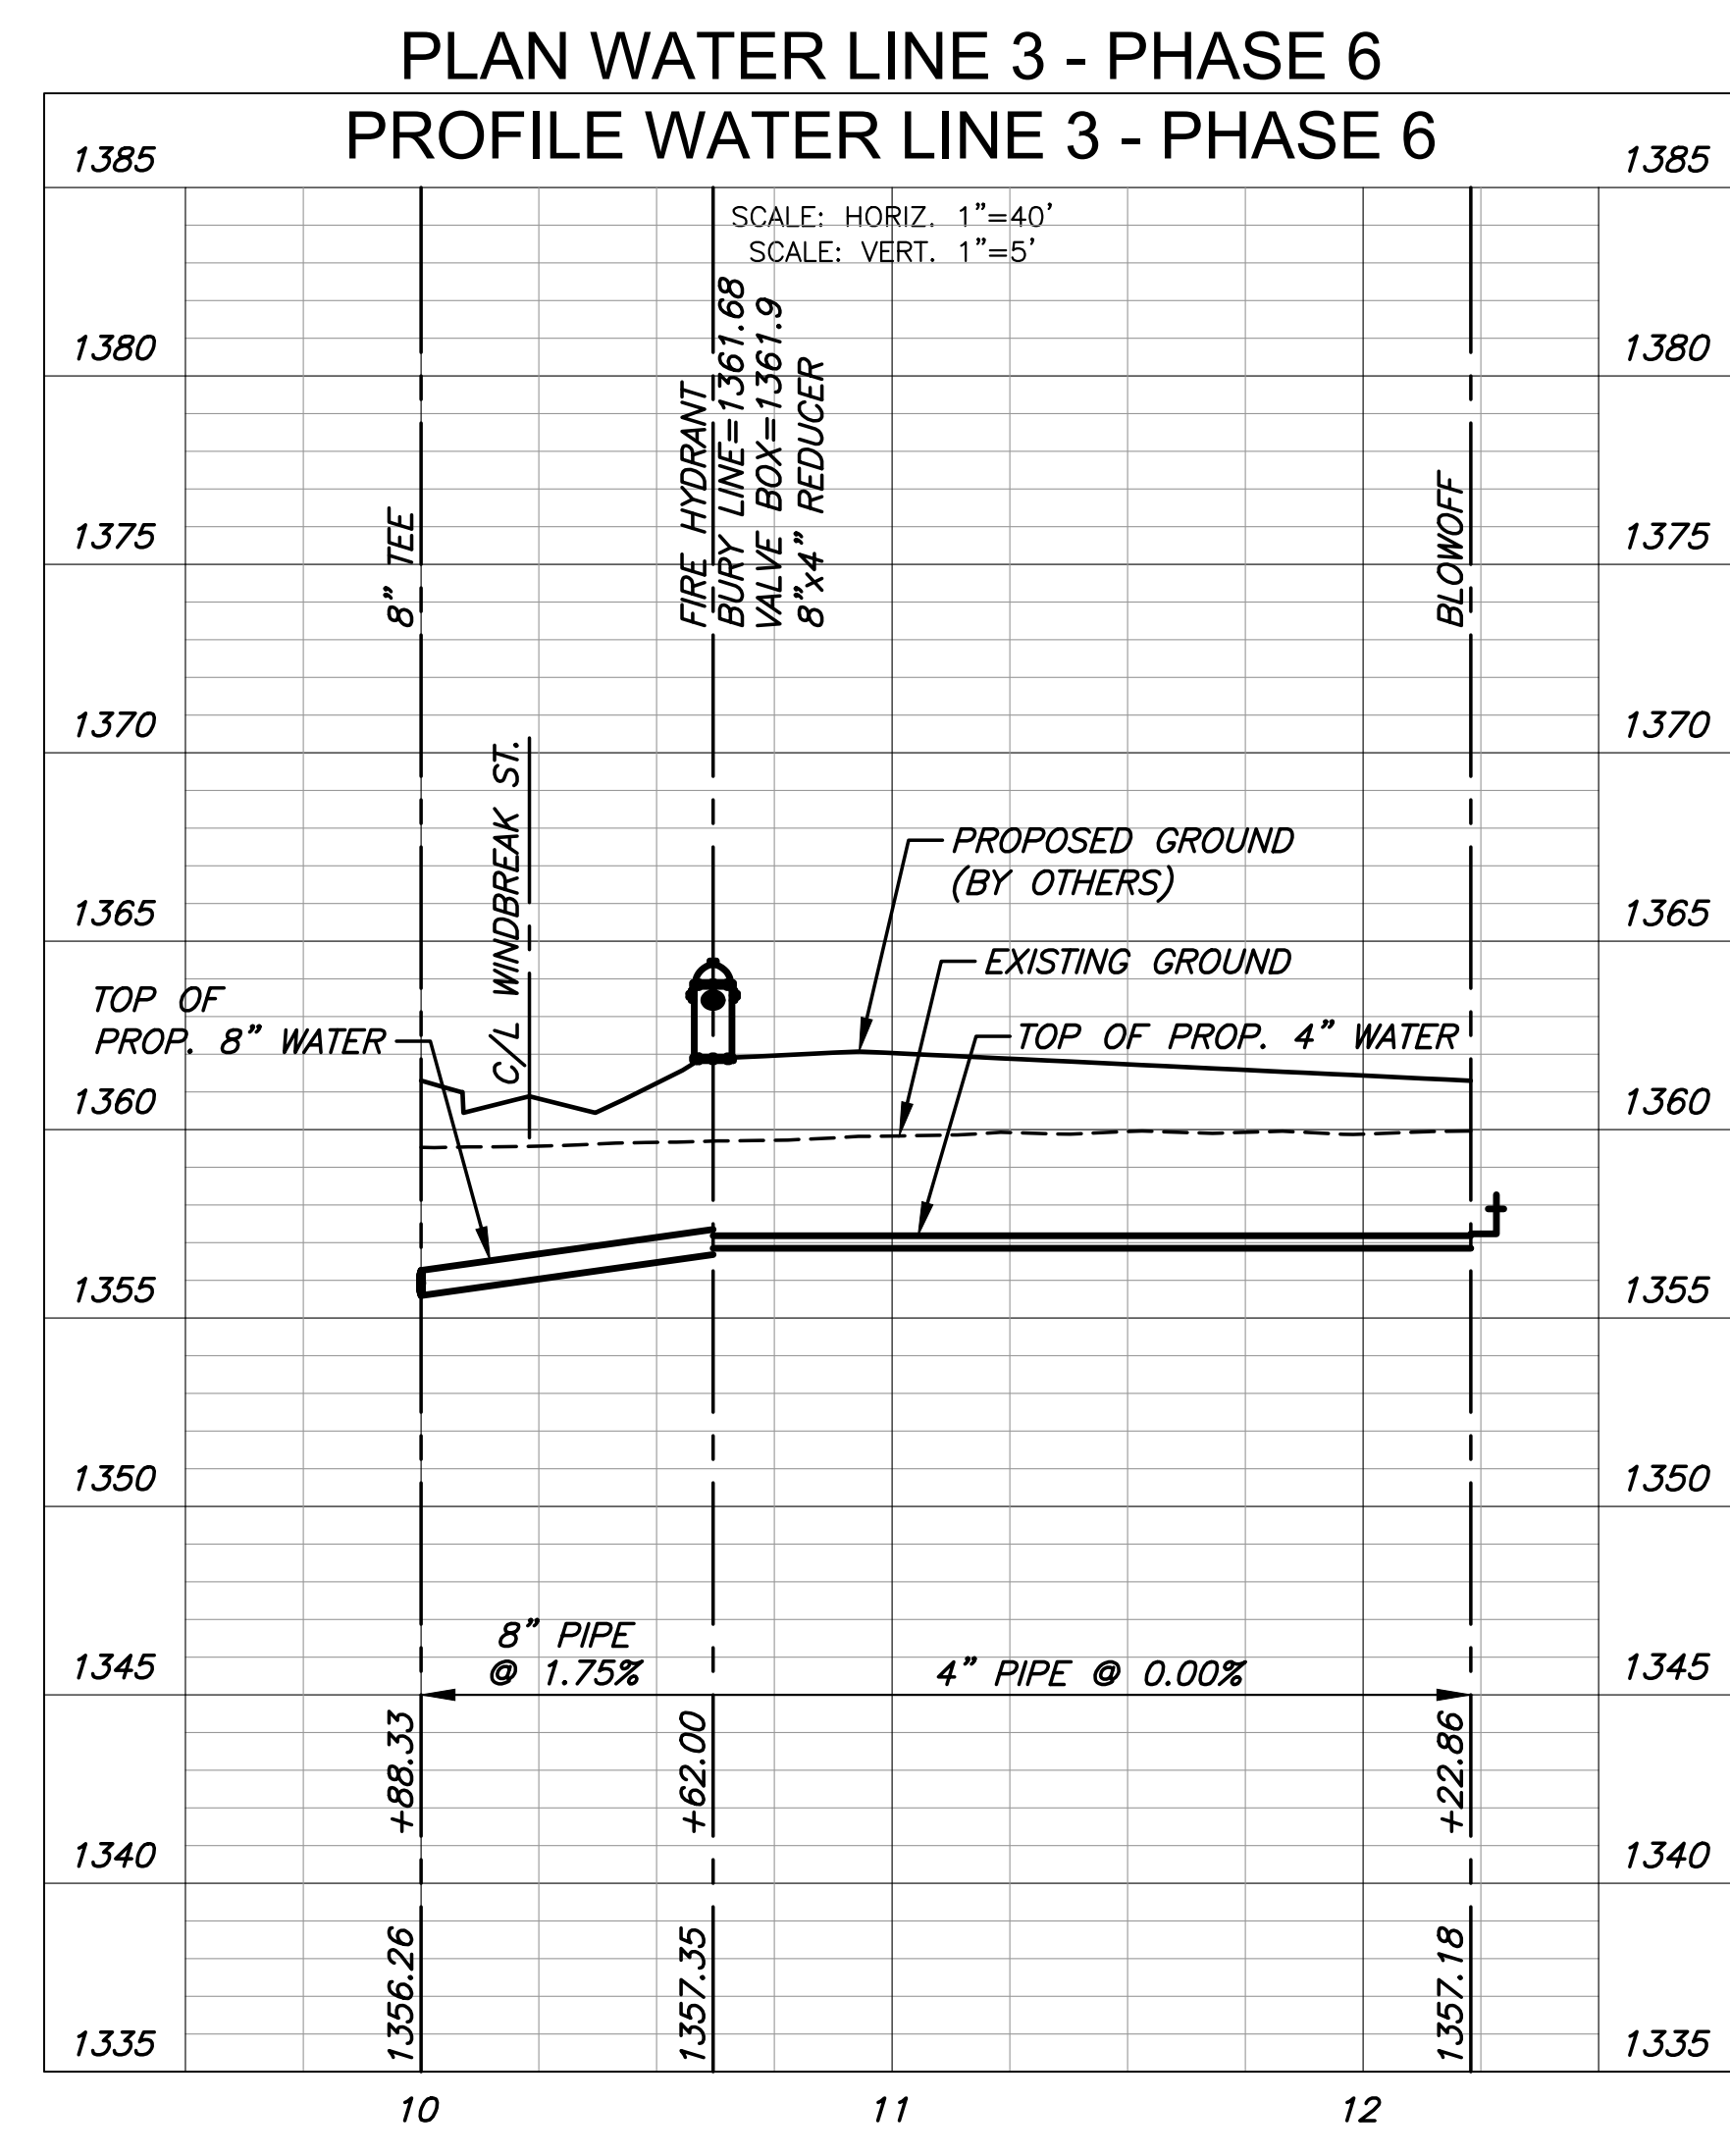
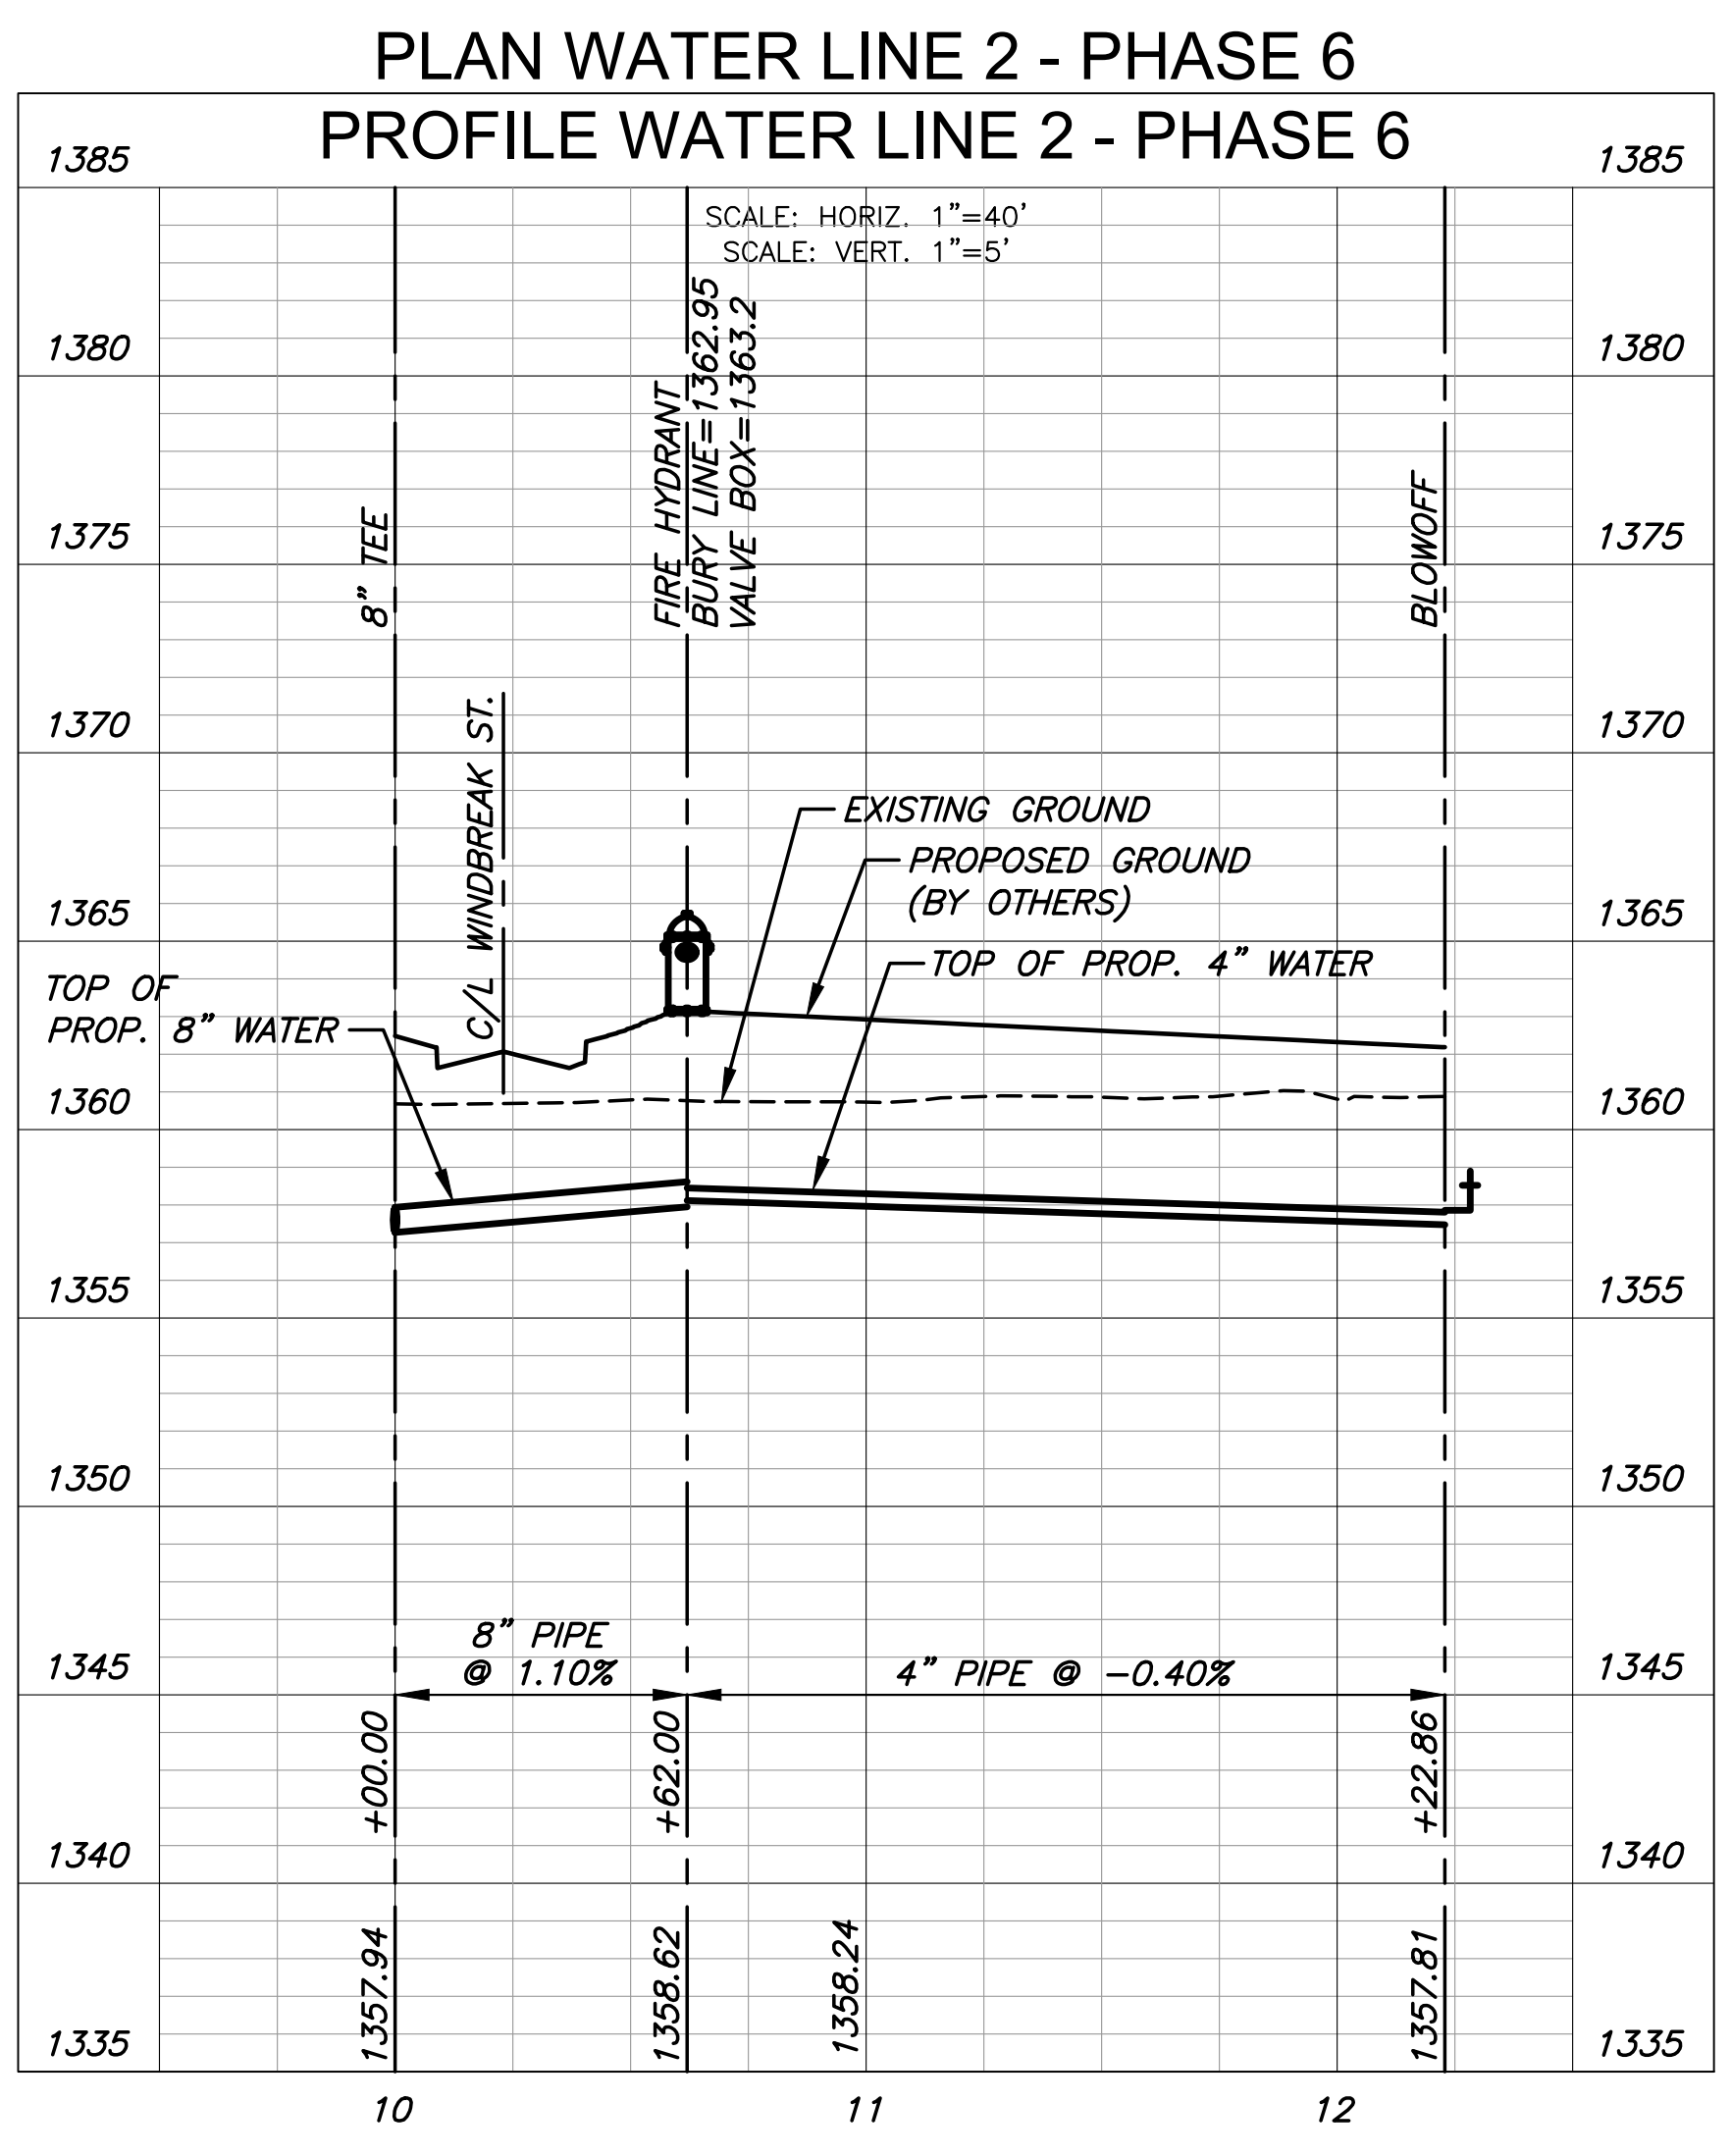


J:\PROJECTS\2022\20110209\_PERFECTION\_JACOBS\135TH AND CENTRAL\00\_220209\_CAD\SH1505\_CIVIL\WTRSECOND ADDITION\PH6\220209\_C-103-W06.DWG  
 PLOTTED: Tuesday, August 19, 2025 @ 10:28AM  
 ©2025 MKEC ENGINEERING, INC. ALL RIGHTS RESERVED WWW.MKEC.COM. THESE DRAWINGS AND THEIR CONTENTS, INCLUDING, BUT NOT LIMITED TO, ALL CONCEPTS, DESIGNS & DETAILS ARE THE EXCLUSIVE PROPERTY OF MKEC ENGINEERING, INC. (MKEC), AND MAY NOT BE USED OR REPRODUCED IN ANY WAY WITHOUT THE EXPRESS CONSENT OF MKEC.

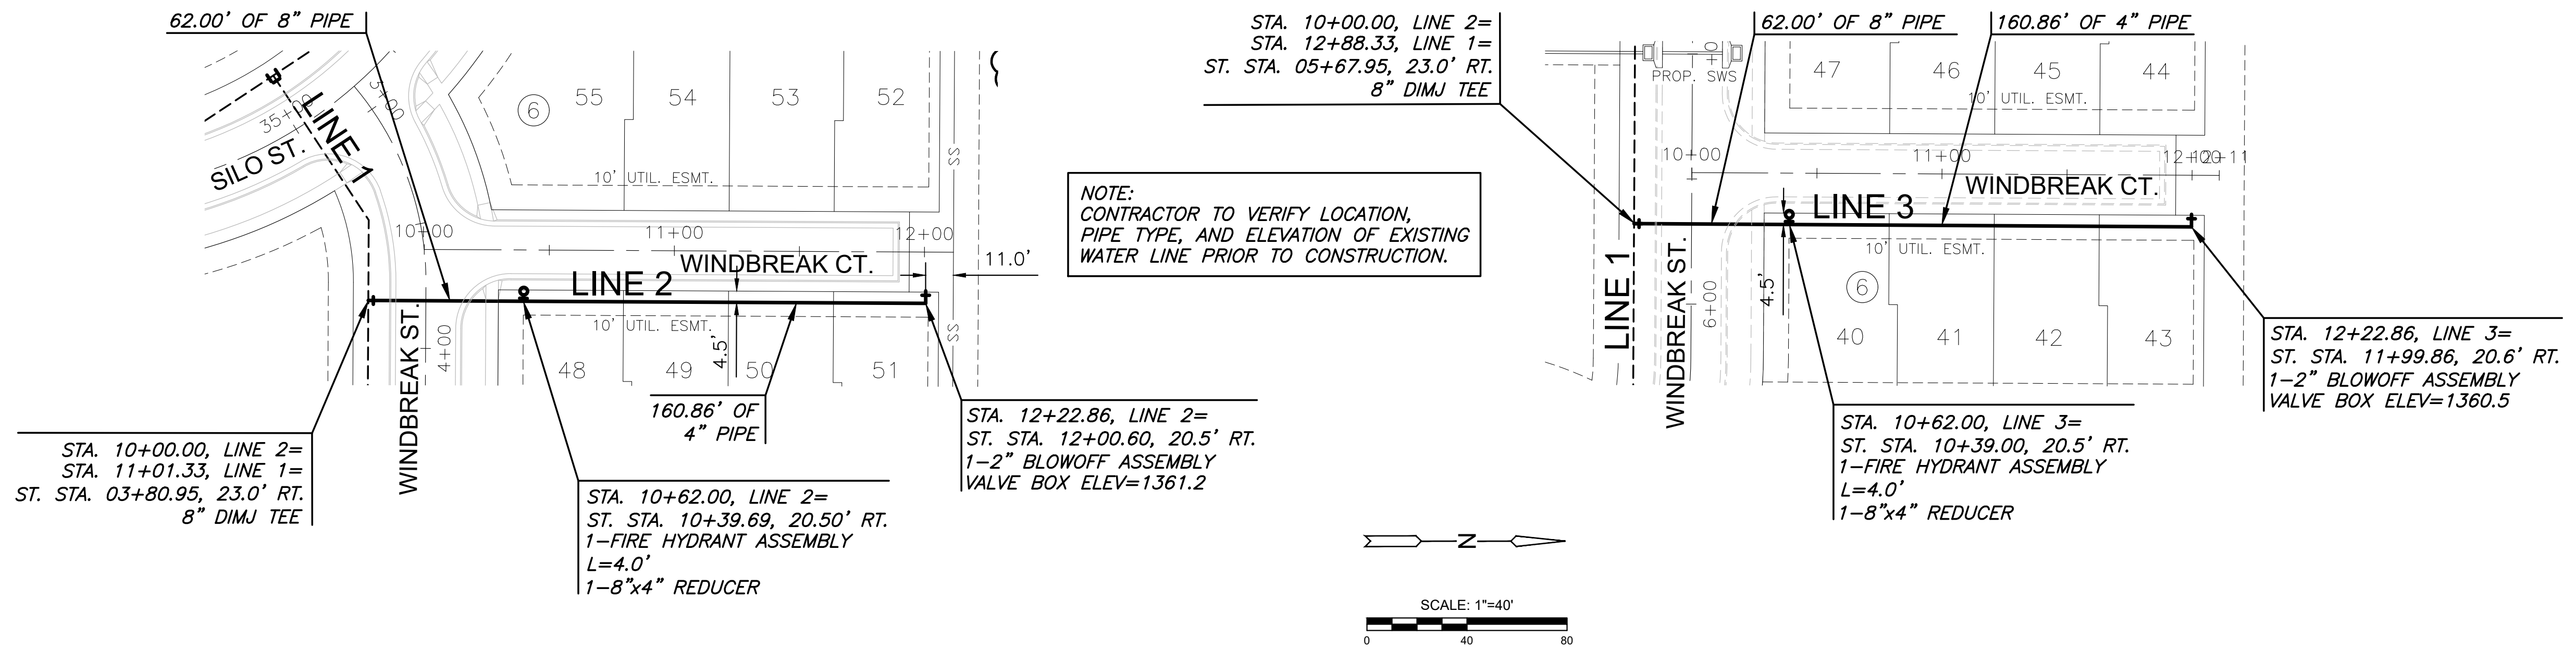

WATER DISTRIBUTION SYSTEM FOR  
**COURTYARDS AT JACOBS FARM 2ND**  
 PHASE 6

WATER LINES 2-3		
PROJECT NO.	448-2025-014390	
SCALE	1" = 40'	
DRAWN	DESIGNED	CHECKED
CNA	DFL	SPE
NO.	REVISION	DATE
0	ISSUED FOR CONSTRUCTION	08/18/25
SHEET NO. C-103-W06		
03 OF 19		