



PLOTTED: Tuesday, August 19, 2025 @ 10:13AM

J:\PROJECTS\2025\20250110298_PRRFECTION_JACOBS_135TH AND CENTRAL\00_220298_CAD\SH15\05_CIVIL\SAN\CIP\202508_05_C-108-CIP.DWG


COURTYARDS AT JACOBS FARM ADDITION

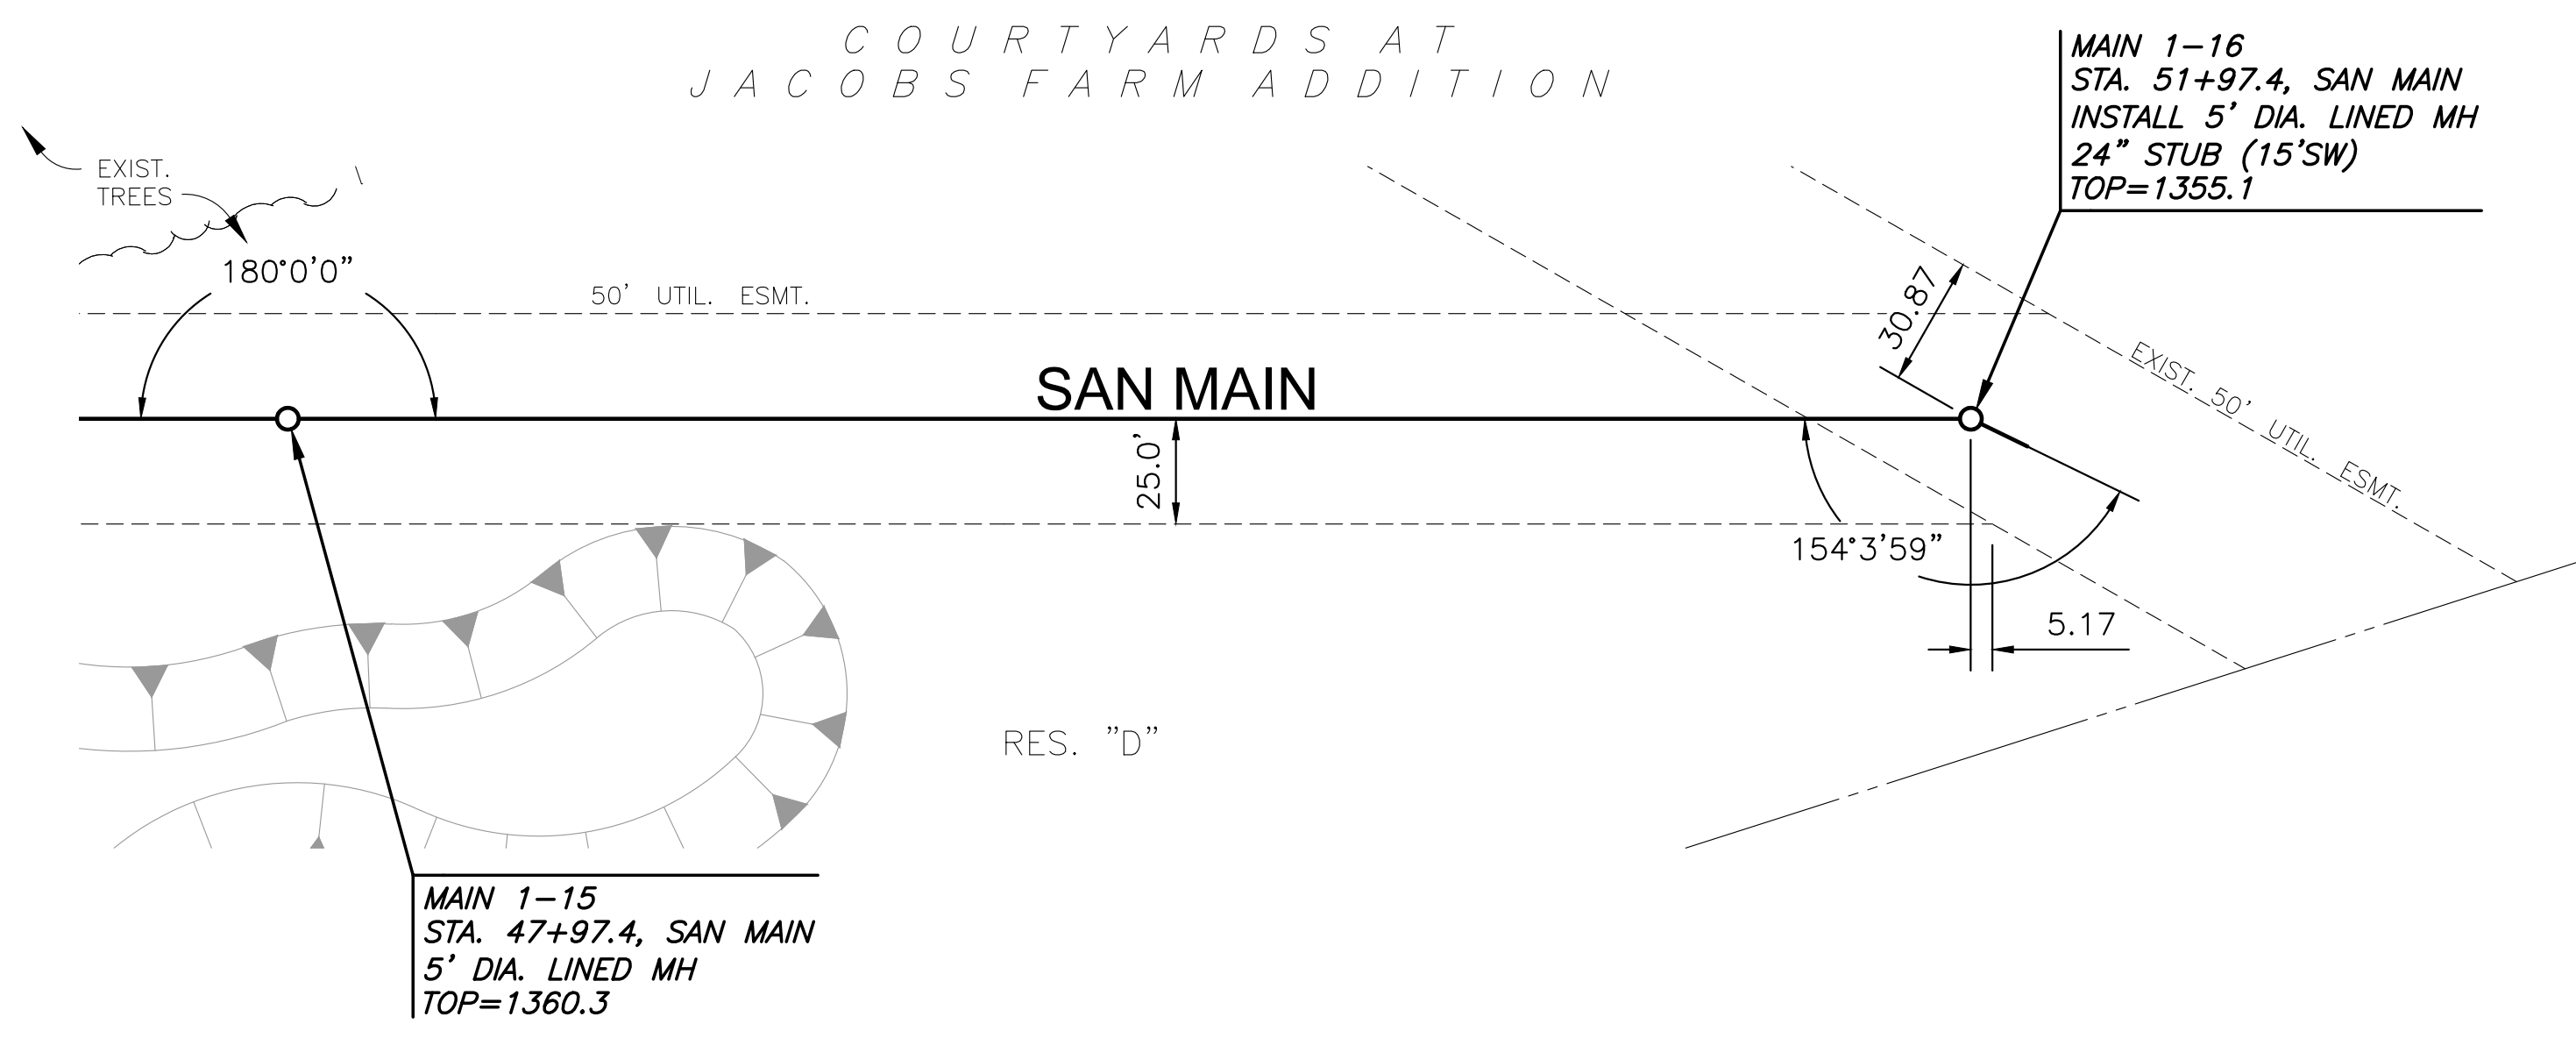

NOTE:
CONTRACTOR TO VERIFY THE DEPTH AND LOCATION OF EXISTING UTILITIES PRIOR TO CONSTRUCTION.

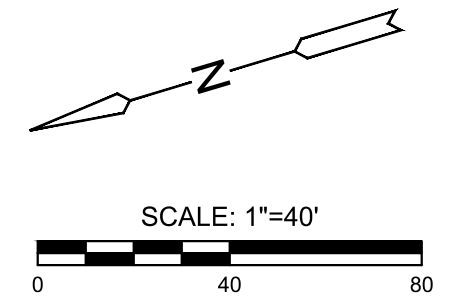

PLAN SAN MAIN LINE PH2 (47+97.4 - 51+97.4)
PROFILE SAN MAIN LINE PH2 (47+97.4 - 51+97.4)

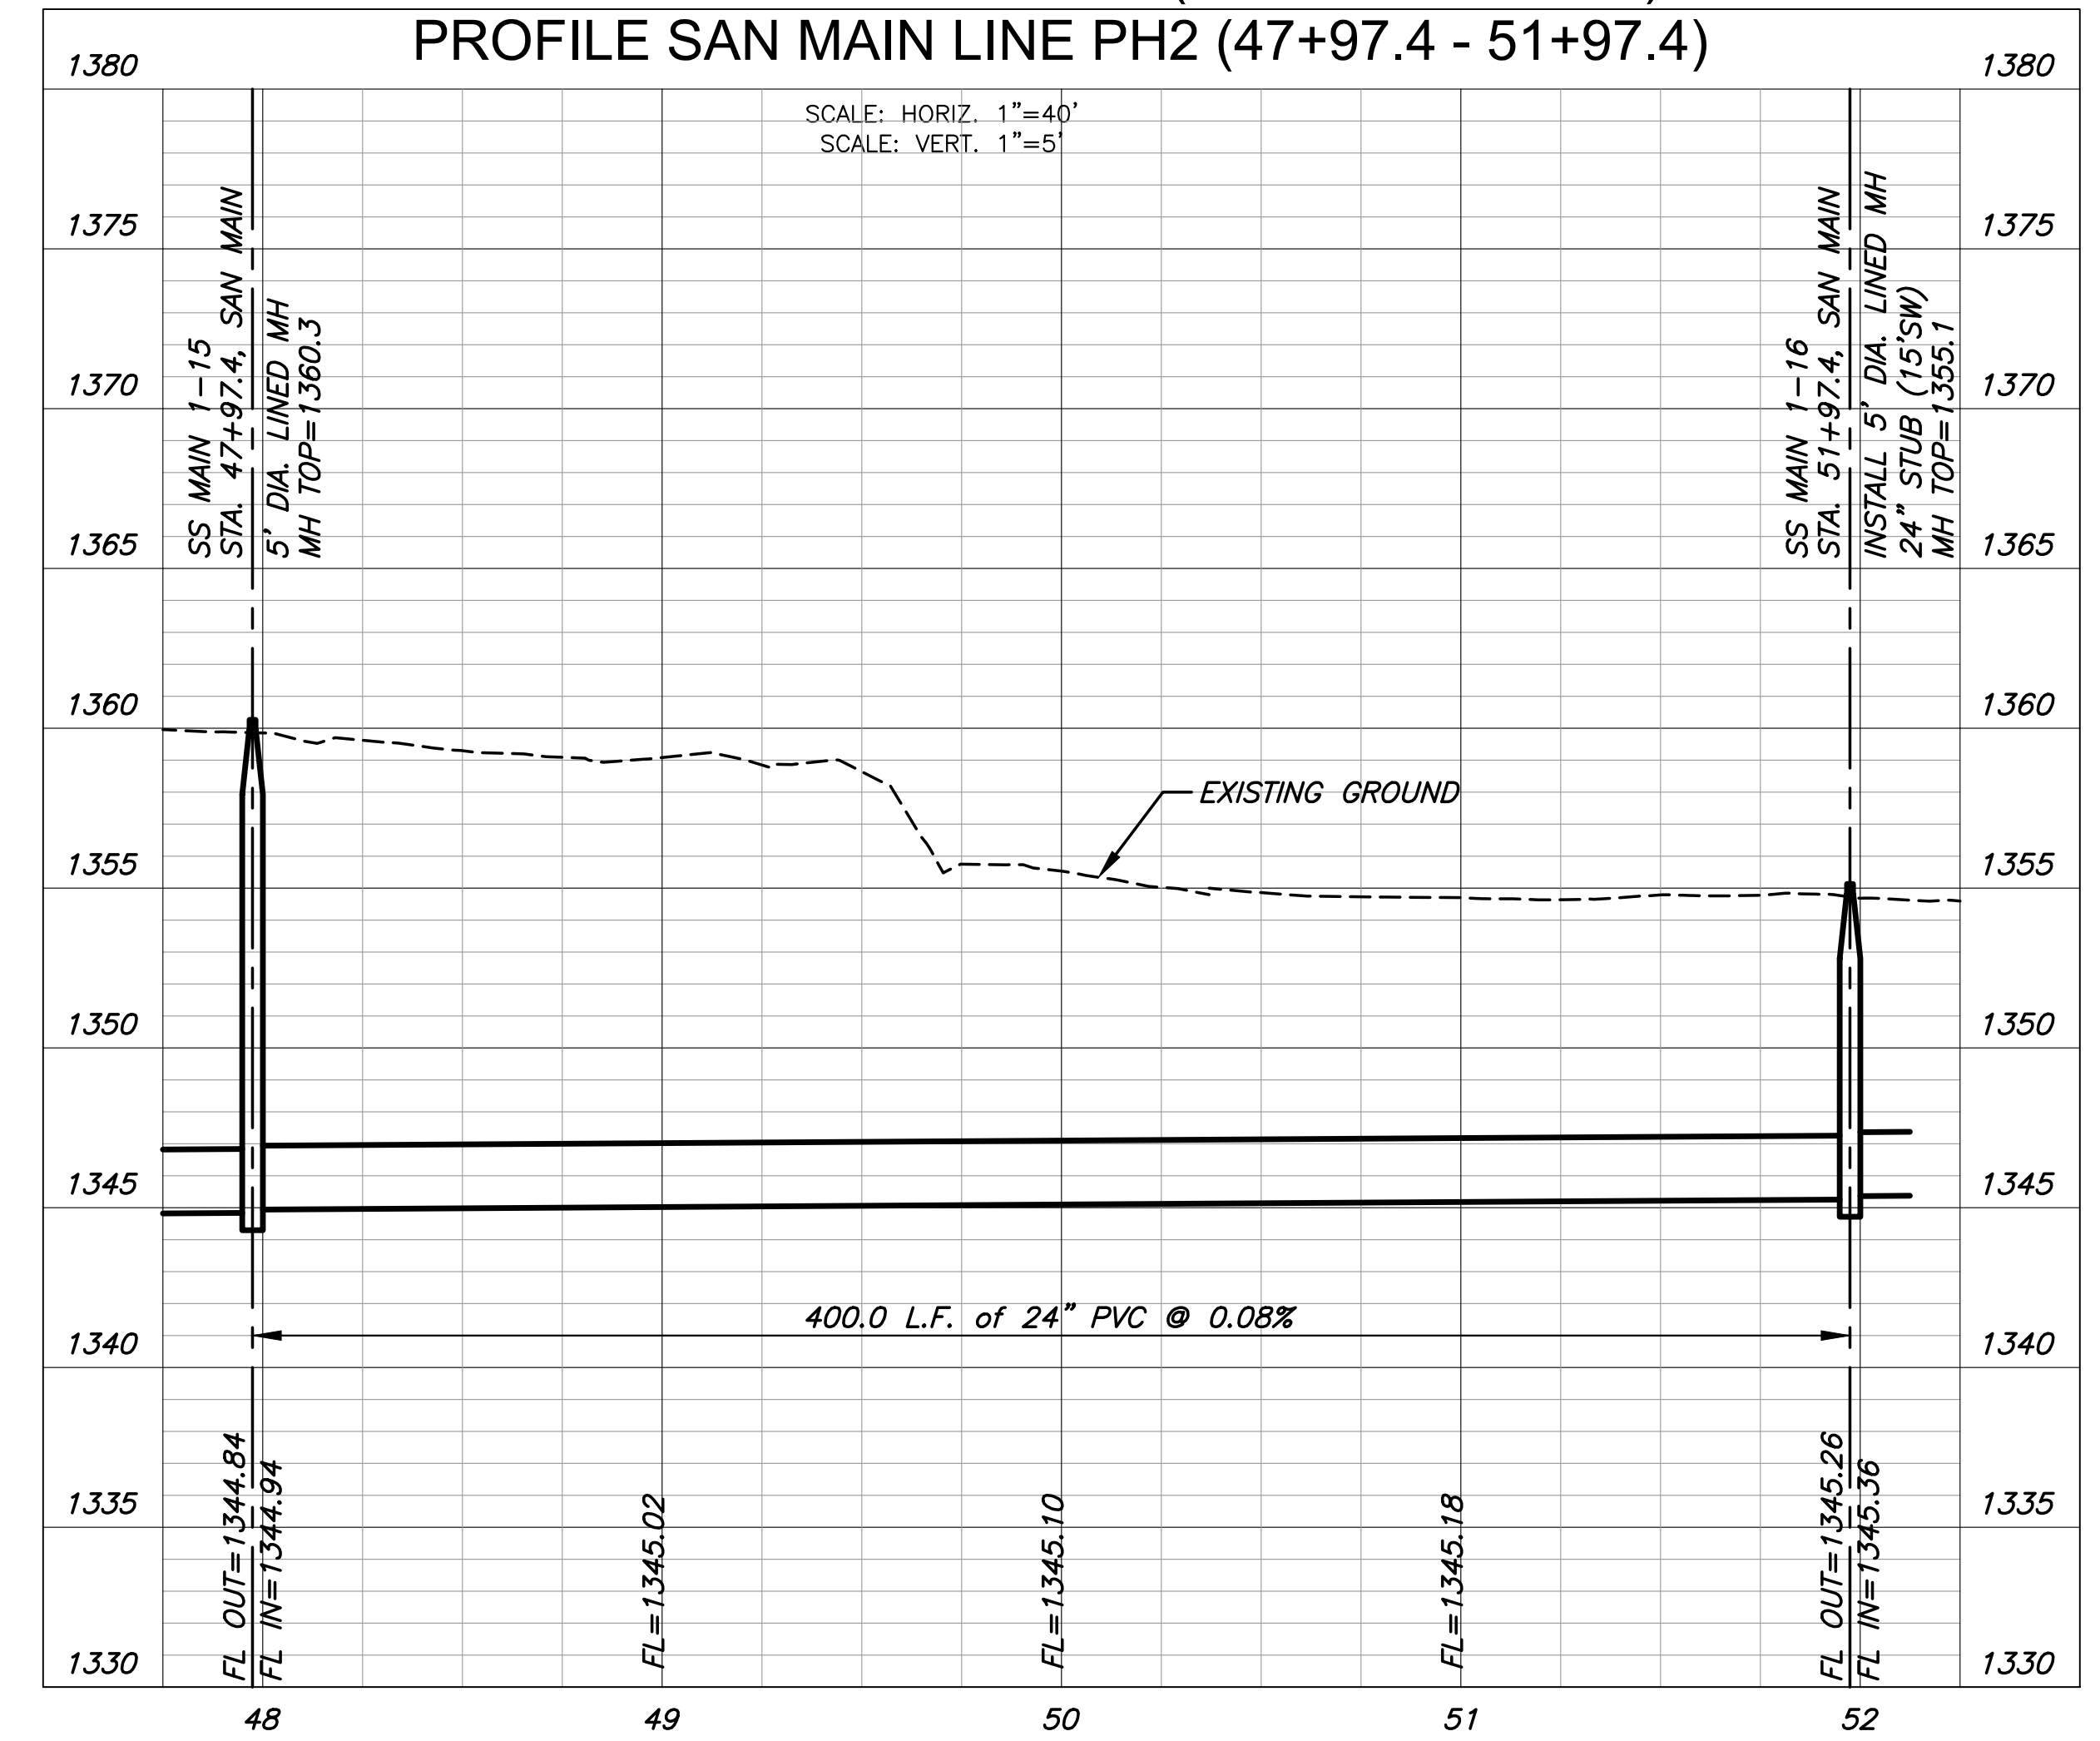

SANITARY SEWER MAIN
COURTYARDS AT JACOB'S FARM 2ND ADDITION
WICHITA, KANSAS

SAN MAIN LINE 47+97.4 - 51+97.4		
PROJECT NO. 468-2025-017794		
SCALE 1" = 40'		
DRAWN	DESIGNED	CHECKED
BWS	DFL	SPE
NO.	REVISION	DATE
0	ISSUED FOR CONSTRUCTION	08/18/2025
SHEET NO. C-108-CIP 08 OF 22		

©2025 MKEC ENGINEERING, INC. ALL RIGHTS RESERVED. WWW.MKEC.COM. THESE DRAWINGS AND THEIR CONTENTS, INCLUDING, BUT NOT LIMITED TO, ALL CONCEPTS, DESIGNS, & DETAILS ARE THE EXCLUSIVE PROPERTY OF MKEC ENGINEERING, INC. (MKEC), AND MAY NOT BE USED OR REPRODUCED IN ANY WAY WITHOUT THE EXPRESS CONSENT OF MKEC.