

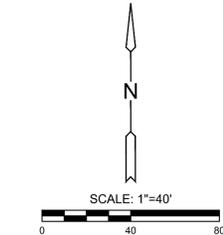
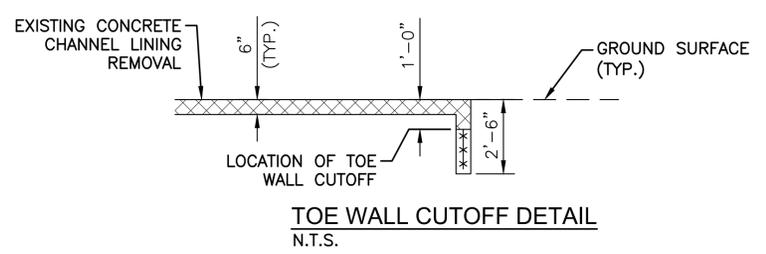


PLOTTED: Friday, August 01, 2025 @ 02:45PM
 J:\PROJECTS\2023\202301010431_COW_WDC_BRIDGE REPLACEMENT AT 15TH STREET\00_230431_CADD\SHETS\06_CIVIL\PAV\230431_PAVING DEMO.DWG

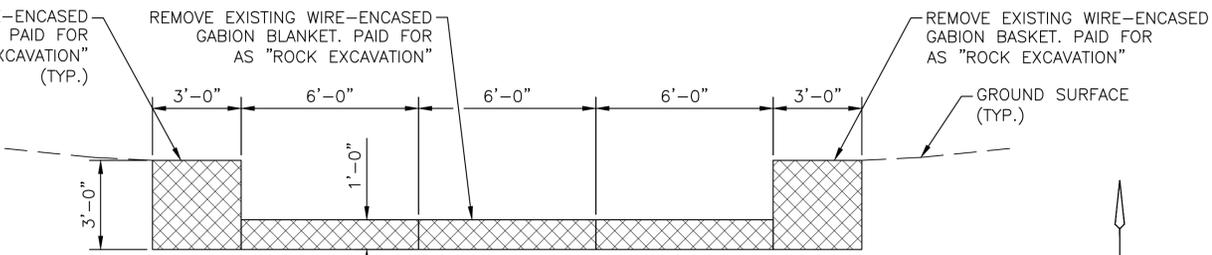

LEGEND

	PAVEMENT, CURB & GUTTER, DRIVEWAY, CONCRETE LINING, AND SIDEWALK REMOVAL
	GABION BASKET AND GABION BLANKET REMOVAL
	TREE REMOVAL

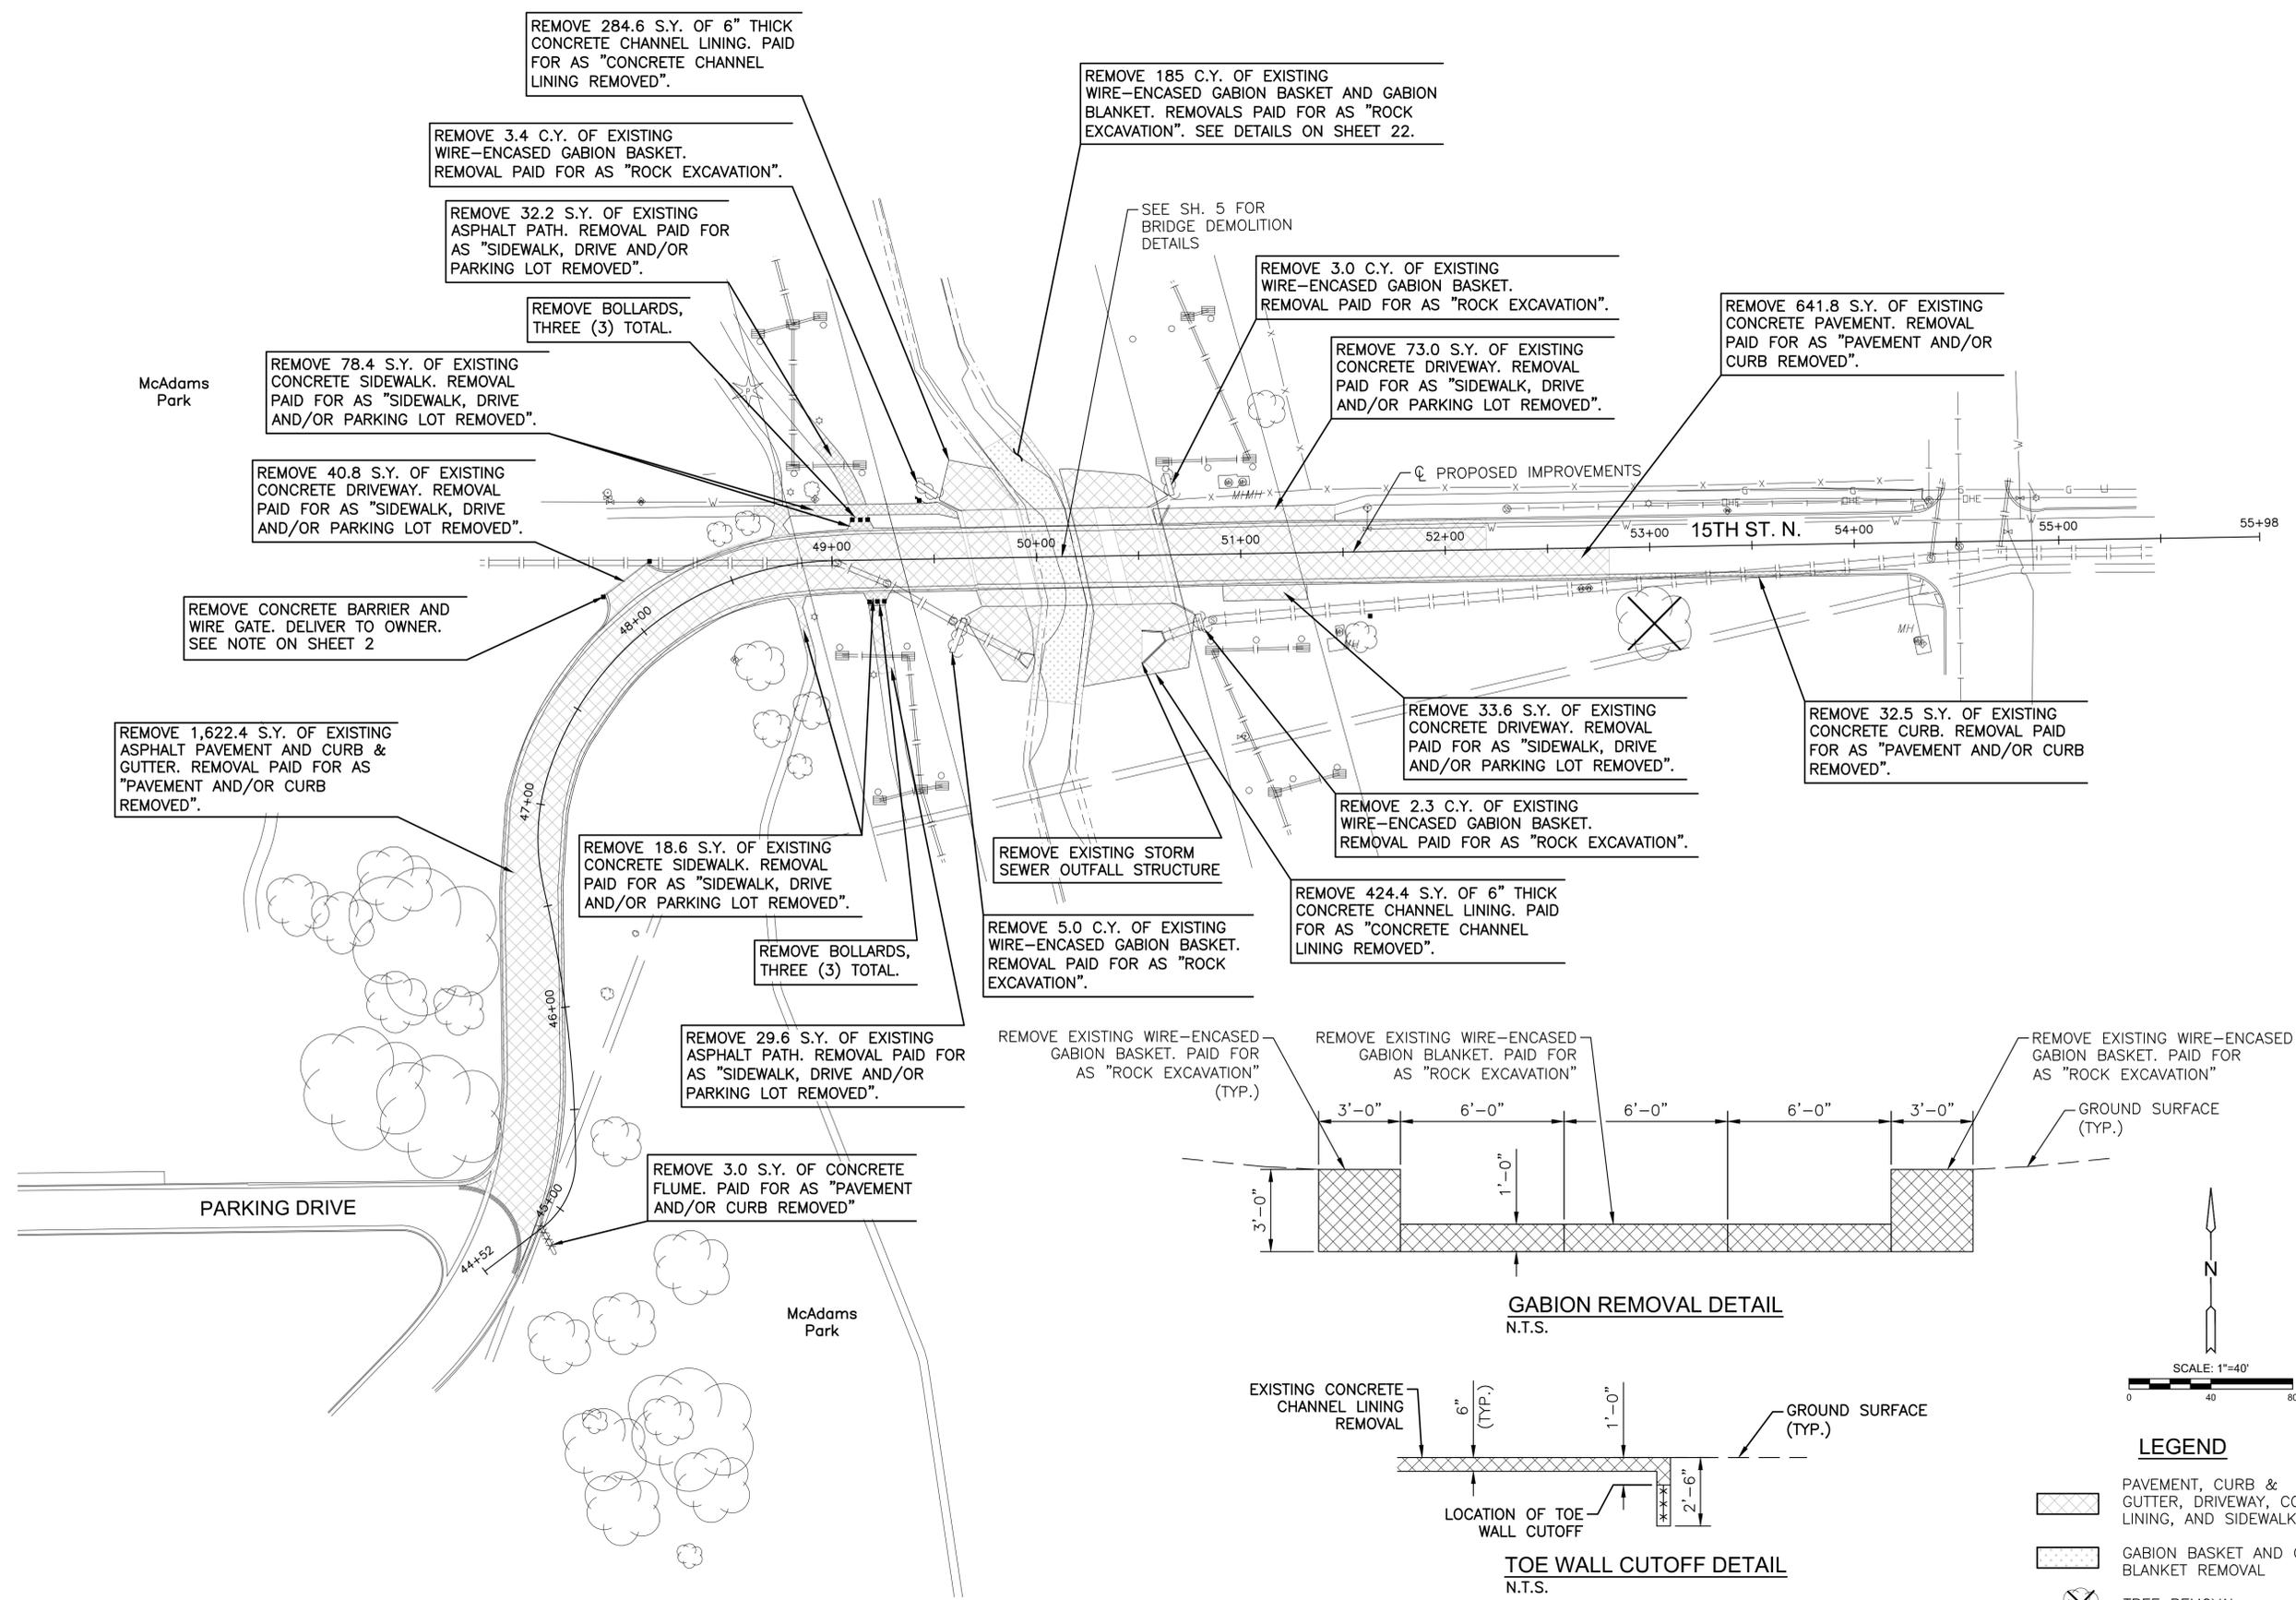

IMPROVEMENT PLANS FOR
15TH STREET BRIDGE OVER THE WICHITA DRAINAGE CANAL
 WICHITA, KS

PAVING DEMOLITION PLAN		
PROJECT NO.	472-2023-085864	
SCALE	1"=40'	
DRAWN	DESIGNED	CHECKED
RAM	JRA	JRA
NO.	REVISION	DATE
0	ISSUED FOR CONSTRUCTION	8-1-2025
SHEET NO. 4 OF 114		

©2025 MKEC ENGINEERING, INC. ALL RIGHTS RESERVED WWW.MKEC.COM THESE DRAWINGS AND THEIR CONTENTS, INCLUDING, BUT NOT LIMITED TO, ALL CONCEPTS, DESIGNS, & DETAILS ARE THE EXCLUSIVE PROPERTY OF MKEC ENGINEERING, INC. (MKEC), AND MAY NOT BE USED OR REPRODUCED IN ANY WAY WITHOUT THE EXPRESS CONSENT OF MKEC.