
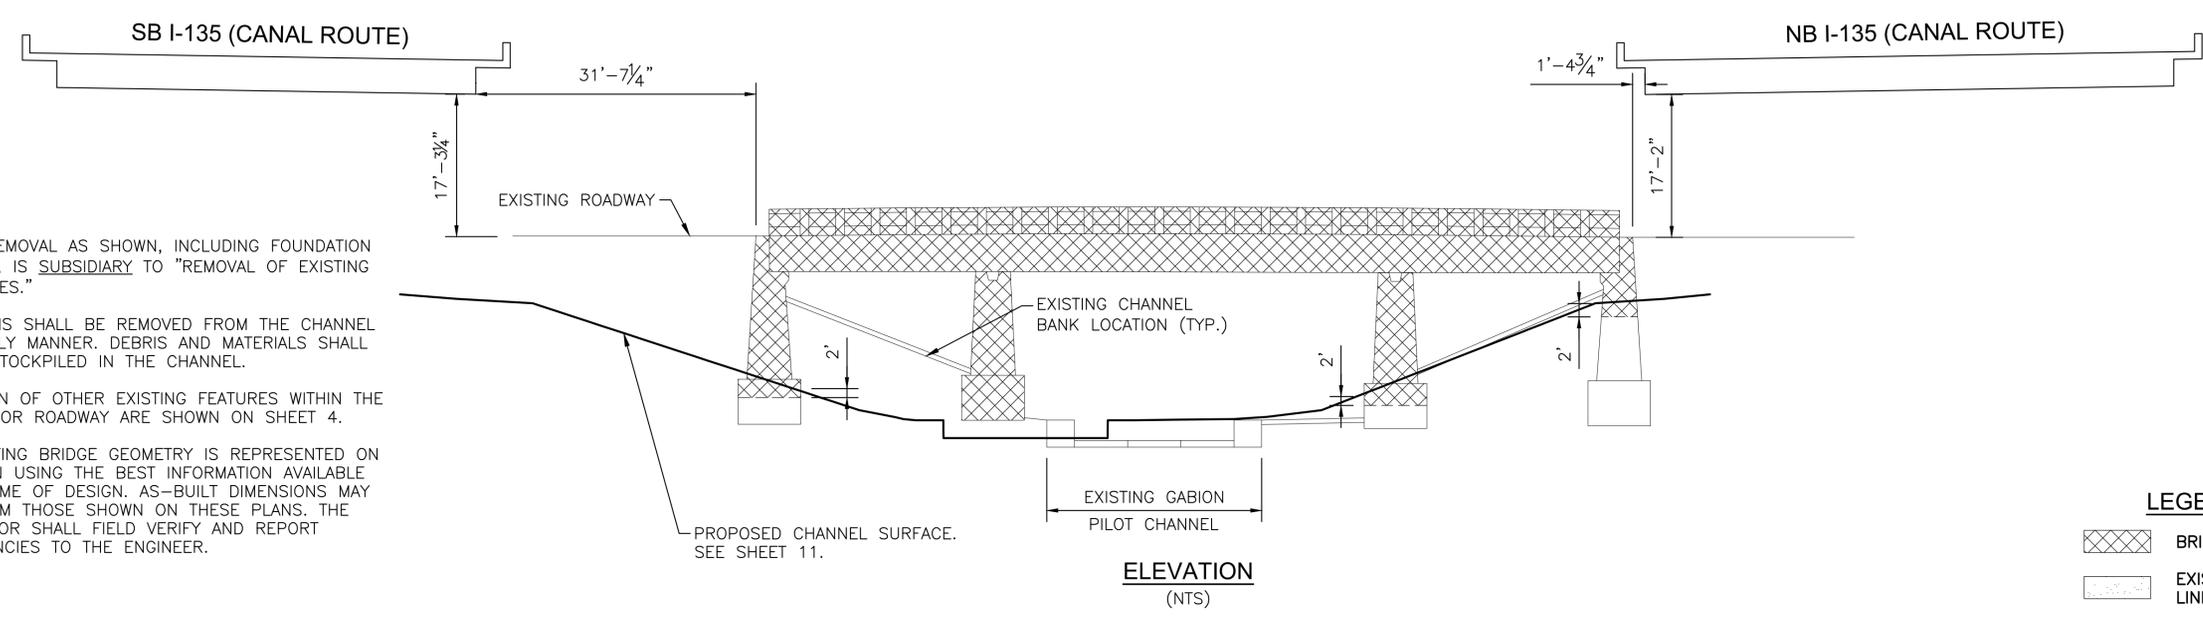


PLOTTED: Friday, August 01, 2025 @ 09:46:41

J:\PROJECTS\2023\20230810\10431_COW_WDC_BRIDGE REPLACEMENT AT 15TH STREET\00_230431_CADD\SHETS\06_CIVIL\BRIDGE\230431_BRIDGE DEMO.DWG

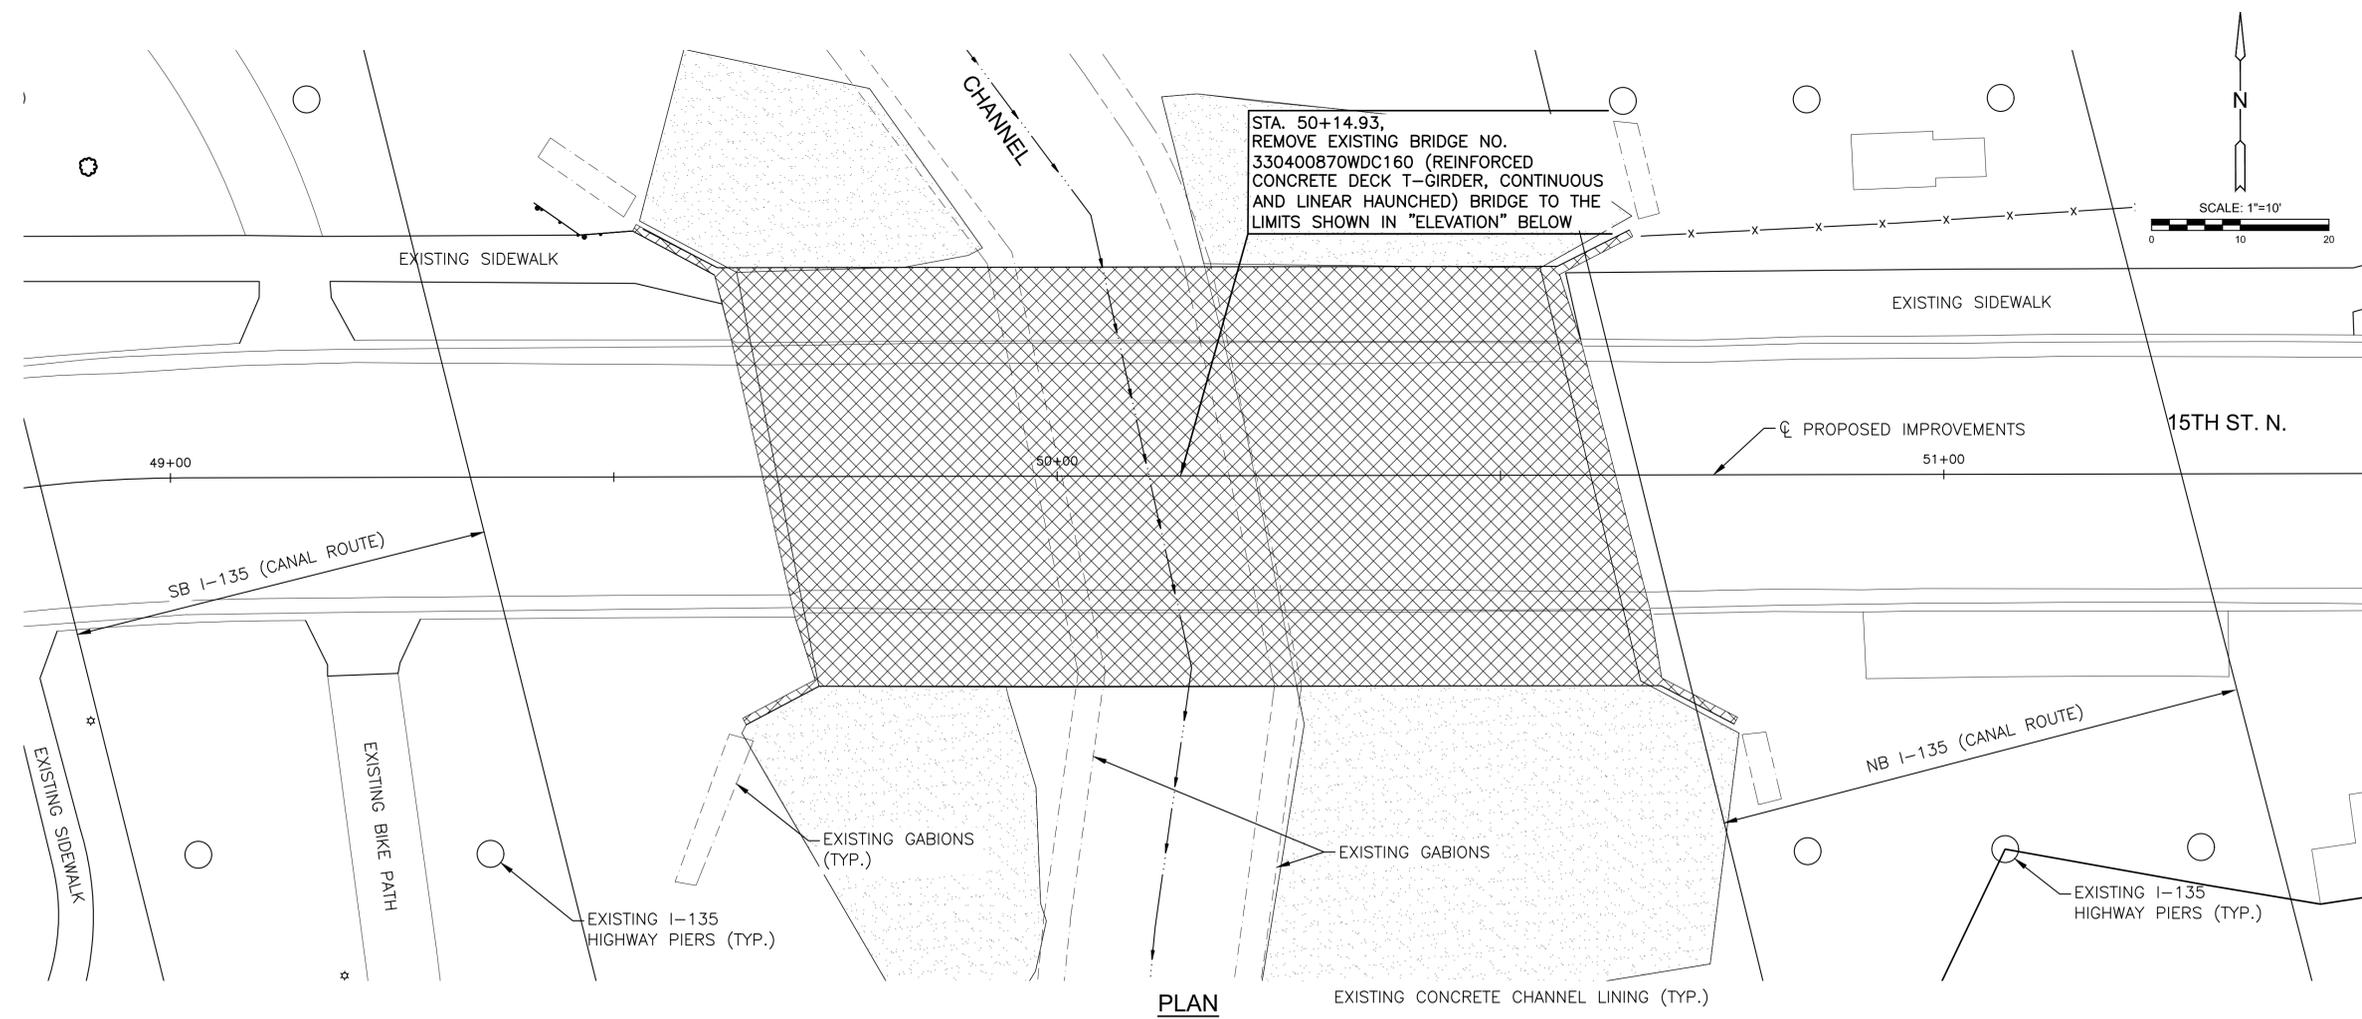

NOTES:
BRIDGE REMOVAL AS SHOWN, INCLUDING FOUNDATION ELEMENTS, IS SUBSIDIARY TO "REMOVAL OF EXISTING STRUCTURES."

ALL DEBRIS SHALL BE REMOVED FROM THE CHANNEL IN A TIMELY MANNER. DEBRIS AND MATERIALS SHALL NOT BE STOCKPILED IN THE CHANNEL.

DEMOLITION OF OTHER EXISTING FEATURES WITHIN THE CHANNEL OR ROADWAY ARE SHOWN ON SHEET 4.

THE EXISTING BRIDGE GEOMETRY IS REPRESENTED ON THIS PLAN USING THE BEST INFORMATION AVAILABLE AT THE TIME OF DESIGN. AS-BUILT DIMENSIONS MAY VARY FROM THOSE SHOWN ON THESE PLANS. THE CONTRACTOR SHALL FIELD VERIFY AND REPORT DISCREPANCIES TO THE ENGINEER.

LEGEND

	BRIDGE REMOVAL
	EXISTING CONCRETE CHANNEL LINING. SEE SHEET 4.



IMPROVEMENT PLANS FOR
**15TH STREET BRIDGE OVER THE
WICHITA DRAINAGE CANAL**
WICHITA, KS

BRIDGE DEMOLITION
PLAN & ELEVATION

PROJECT NO.
472-2023-085864

SCALE
1"=10'

DRAWN	DESIGNED	CHECKED
RAM	JRA	JRA

NO.	REVISION	DATE
0	ISSUED FOR CONSTRUCTION	8-1-2025

SHEET NO.
5 OF 114

©2025 MKEC ENGINEERING, INC. ALL RIGHTS RESERVED WWW.MKEC.COM. THESE DRAWINGS AND THEIR CONTENTS, INCLUDING, BUT NOT LIMITED TO, ALL CONCEPTS, DESIGNS, & DETAILS ARE THE EXCLUSIVE PROPERTY OF MKEC ENGINEERING, INC. (MKEC), AND MAY NOT BE USED OR REPRODUCED IN ANY WAY WITHOUT THE EXPRESS CONSENT OF MKEC.