



J:\PROJECTS\2023\20230810\0431_COW_WDG_BRIDGE REPLACEMENT AT 15TH STREET WDG CAD\SHOTS\08 CIVIL\PAV\20240431_PAV_BUBBLE_MAP.DWG
 PLOTTED: Friday, August 01, 2025 @ 02:47PM

NOTE:
SEE SHEET 73 FOR END
RAIL COLUMN POINTS.

SEE INSET FOR PATH
POINTS IN THIS AREA

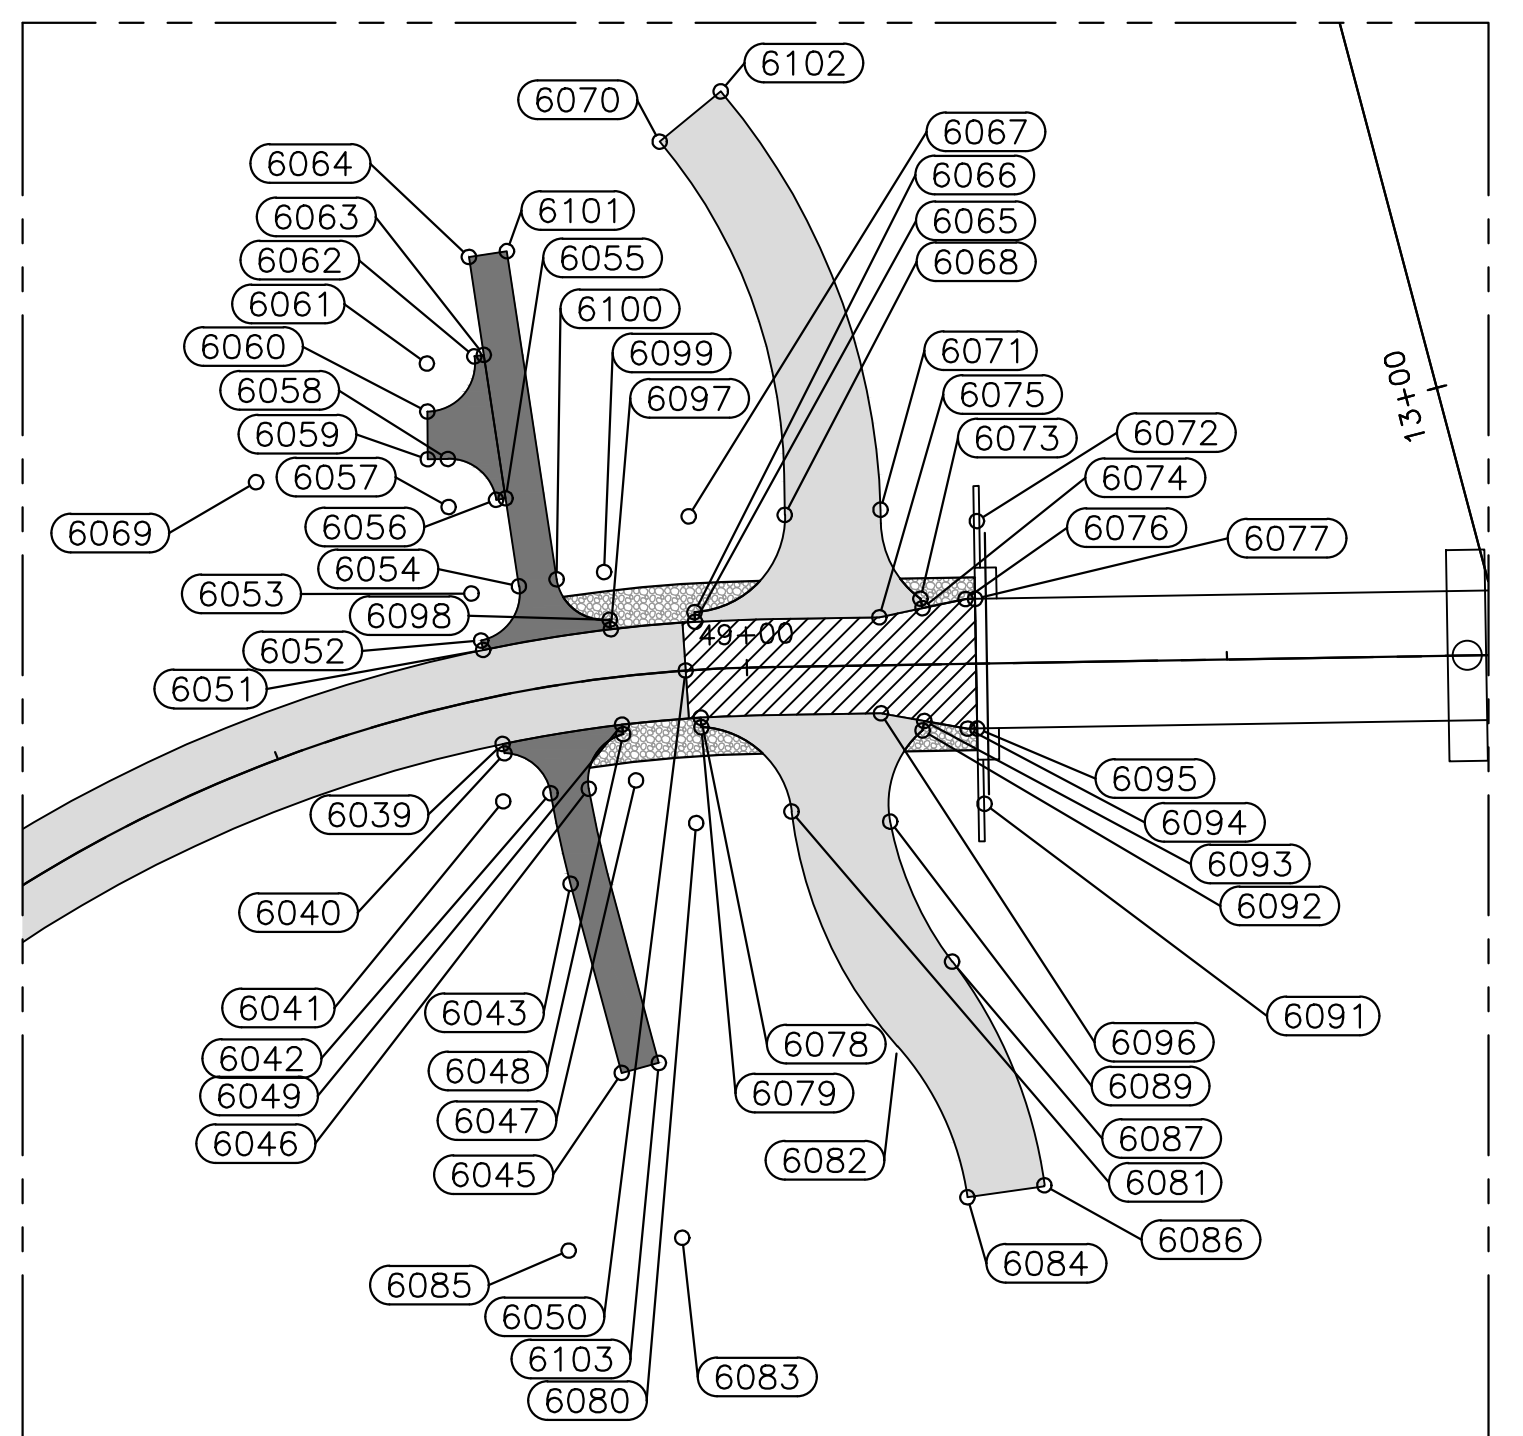

INSET
SCALE: 1"=20'

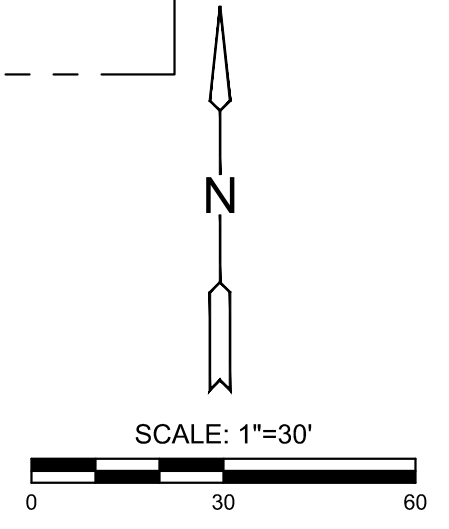

IMPROVEMENT PLANS FOR
15TH STREET BRIDGE OVER THE
WICHITA DRAINAGE CANAL
 WICHITA, KS

BUBBLE MAP		
PROJECT NO. 472-2023-085864		
SCALE		1"=30'
DRAWN	DESIGNED	CHECKED
WNJ	JRA	JRA
NO.	REVISION	DATE
SHEET NO. 13 OF 114		

©2025 MKEC ENGINEERING, INC. ALL RIGHTS RESERVED WWW.MKEC.COM. THESE DRAWINGS AND THEIR CONTENTS, INCLUDING, BUT NOT LIMITED TO, ALL CONCEPTS, DESIGNS, & DETAILS ARE THE EXCLUSIVE PROPERTY OF MKEC ENGINEERING, INC. (MKEC), AND MAY NOT BE USED OR REPRODUCED IN ANY WAY WITHOUT THE EXPRESS CONSENT OF MKEC.