


J:\PROJECTS\2023\20231010\431_COW_WDG_BRIDGE REPLACEMENT AT 15TH STREET\100_230431_CAD\SHOTS\06_CIVIL\BRIDGE\230431_LIGHT_TOWER DETAILS.DWG
 PLOTTED: Friday, August 01, 2025 @ 02:50PM


NOTE:
 SKIN PLATE DIMENSIONS NOT SHOWN FOR CLARITY. FABRICATOR SHALL CONTACT THE ENGINEER FOR CAD FILES OF PLATE SHAPES TO USE FOR MACHINE CUTTING PURPOSES.

SKIN PLATES			
PLATE NAME	UNIT WEIGHT (LBS)	QUANTITY	TOTAL WEIGHT (LBS)
DUAFE	179	16	2864
SANKOFA	187	4	748
HYE-WO-NHYE	199	4	796
OBAATAN AWAAMU	201	4	804
GYE-NYAME	195	4	780
TOTAL			5992


*ALL QUANTITIES SHOWN ARE SUBSIDIARY TO "LIGHT TOWERS"

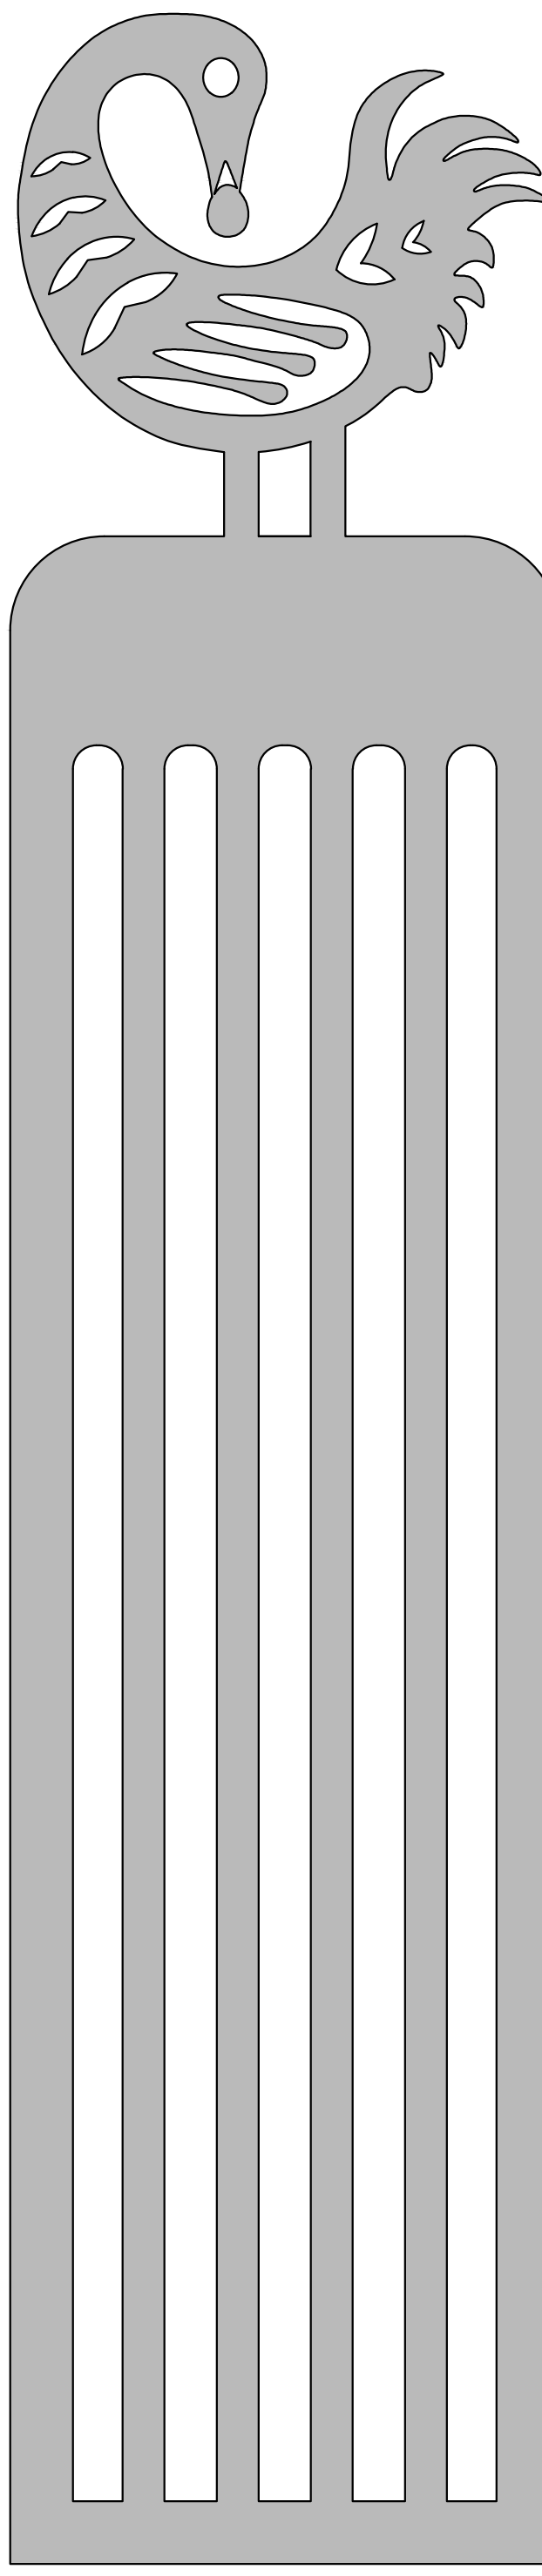


SANKOFA SKIN PLATE
 SCALE: 2"= 1'-0" (FULL SIZE)
 (4 PLATES REQUIRED)

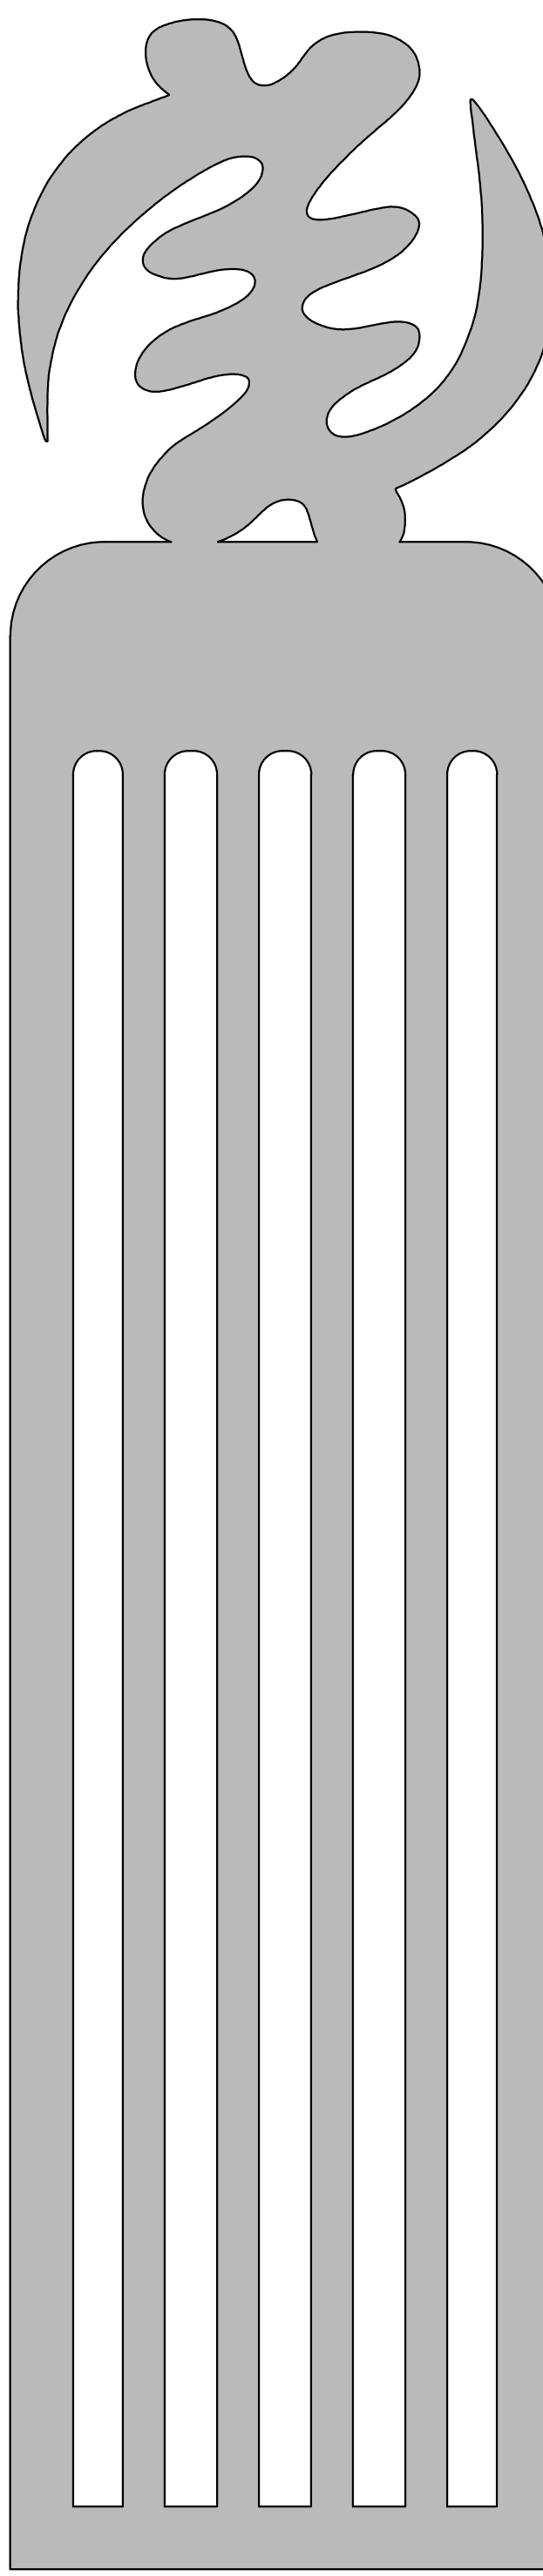


GYE NYAME SKIN PLATE
 SCALE: 2"= 1'-0" (FULL SIZE)
 (4 PLATES REQUIRED)

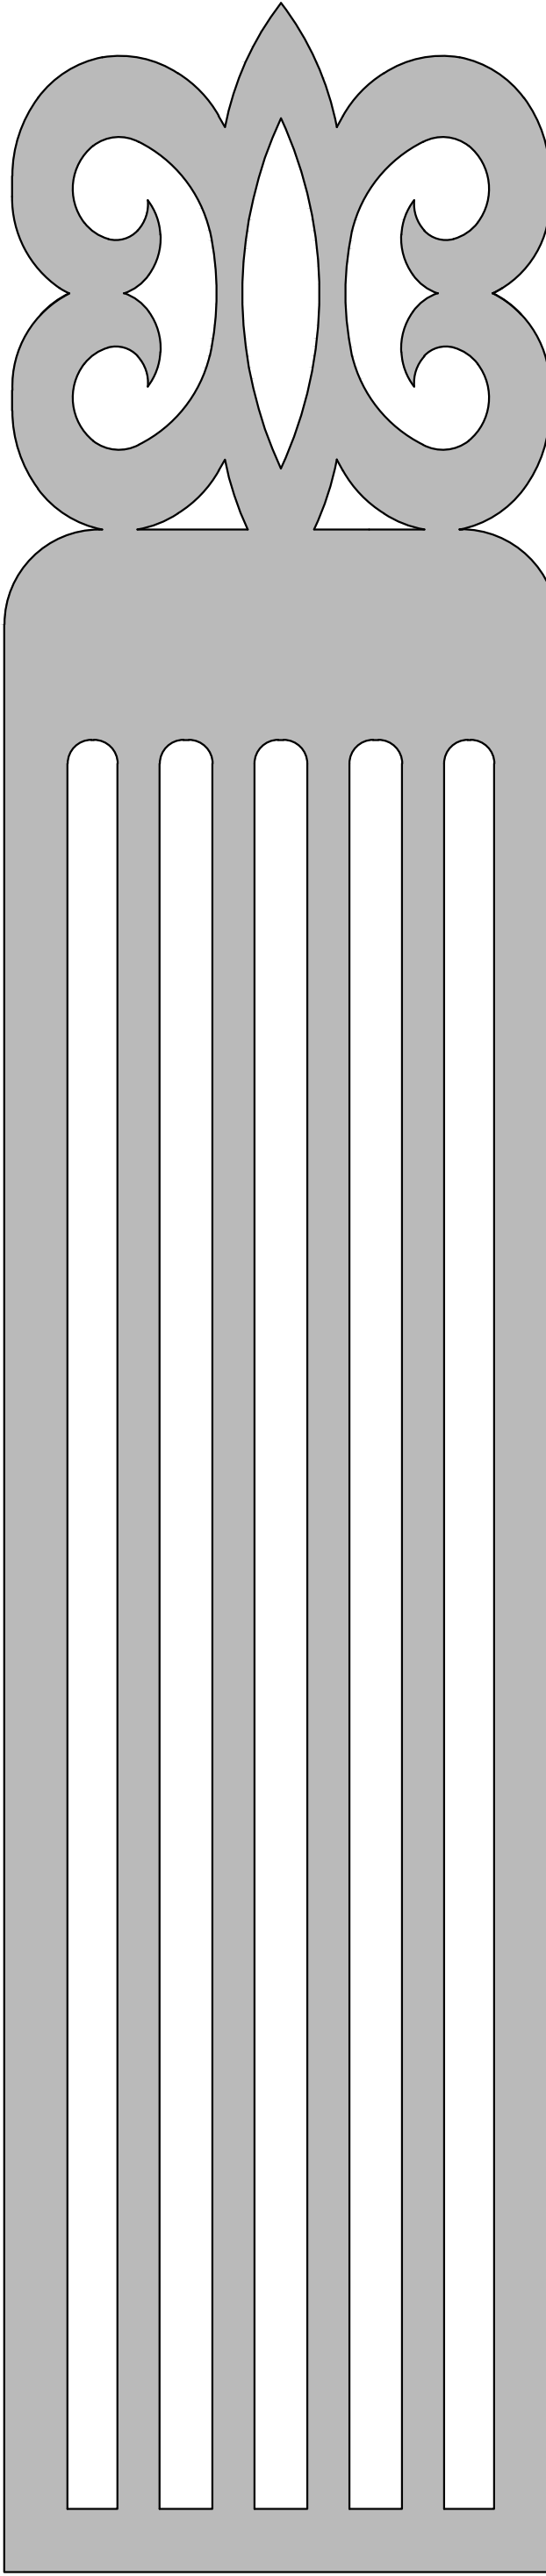

HYE WO NHYE SKIN PLATE
 SCALE: 2"= 1'-0" (FULL SIZE)
 (4 PLATES REQUIRED)

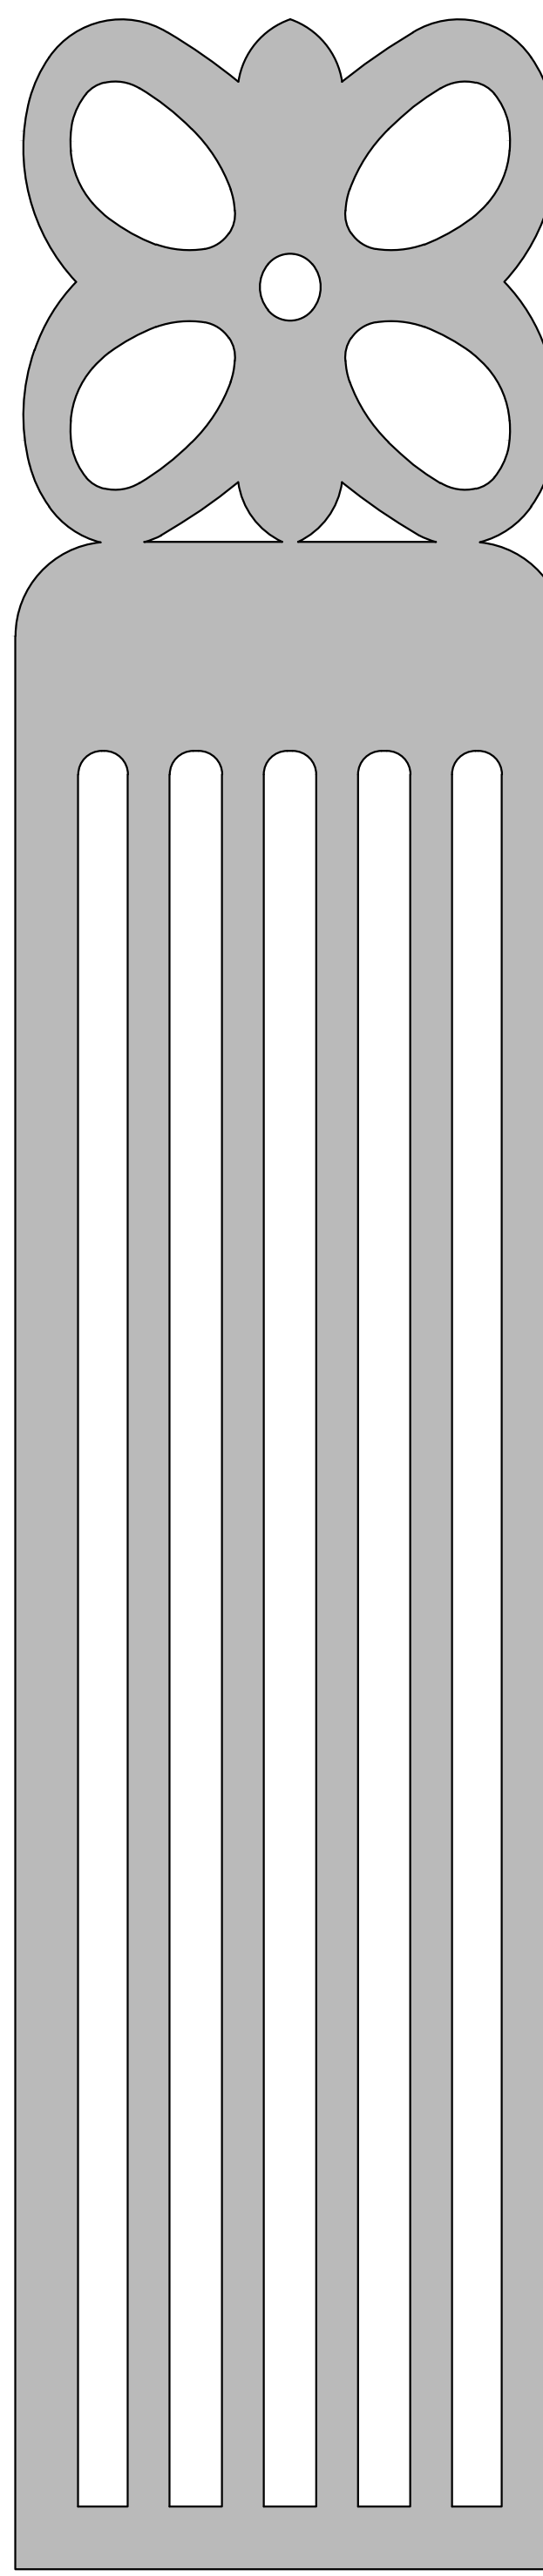

OBAATAN AWAAMU SKIN PLATE
 SCALE: 2"= 1'-0" (FULL SIZE)
 (4 PLATES REQUIRED)

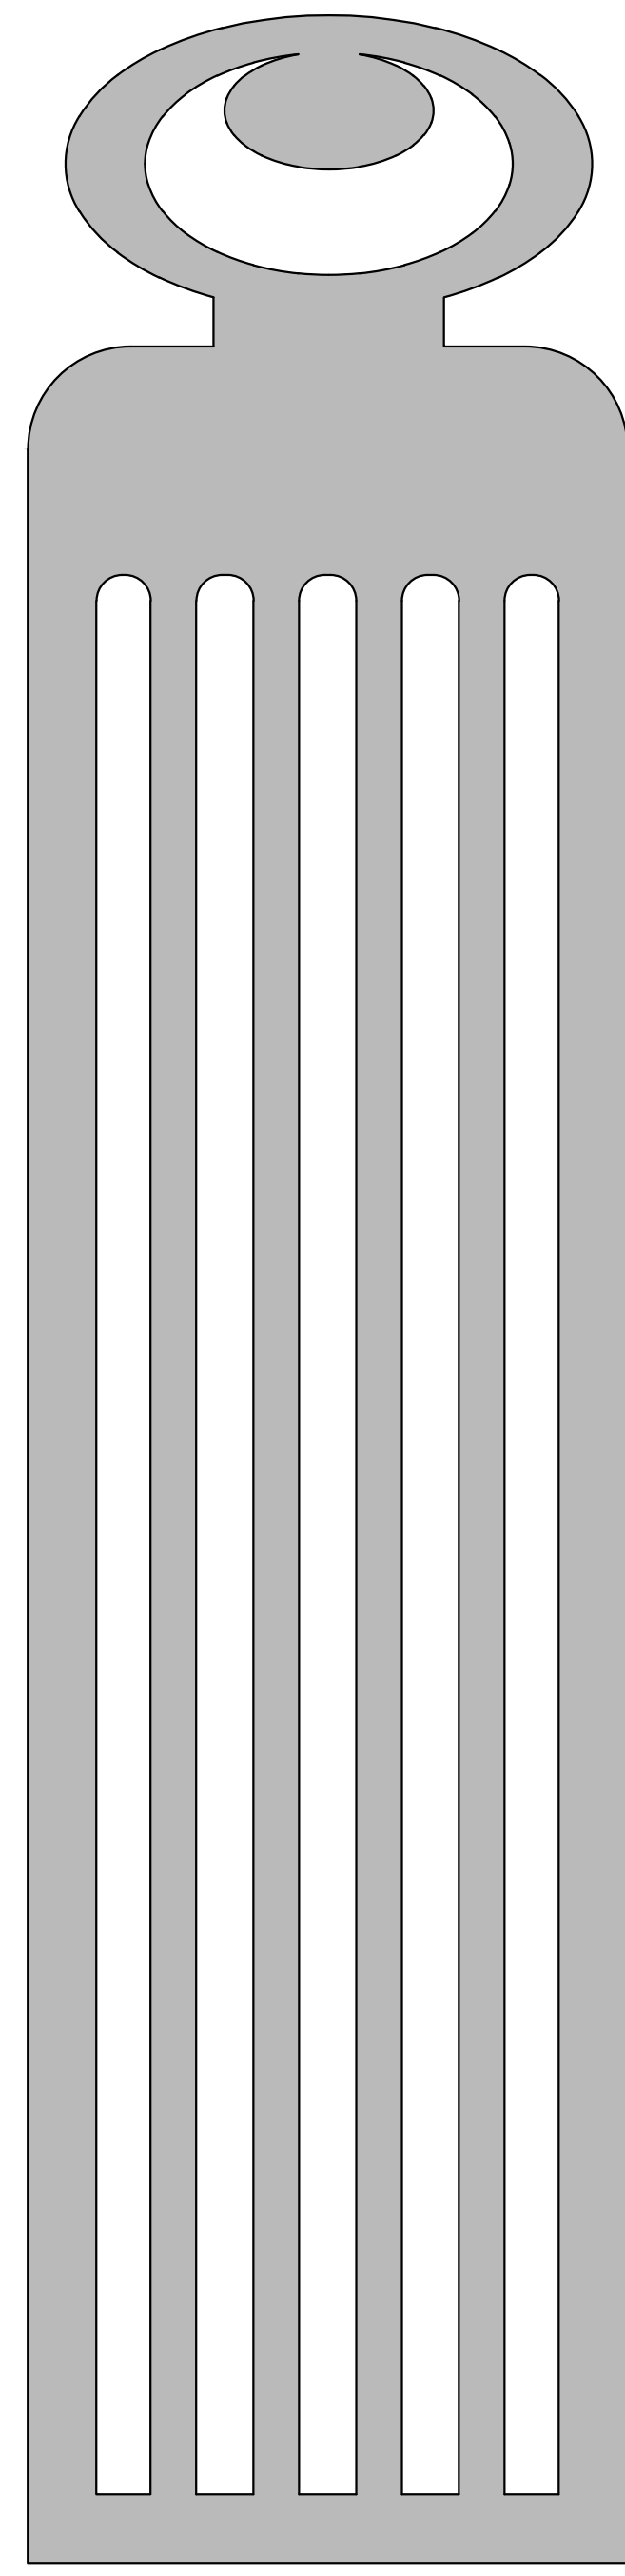

DUAFE SKIN PLATE
 SCALE: 2"= 1'-0" (FULL SIZE)
 (16 PLATES REQUIRED)



IMPROVEMENT PLANS FOR
**15TH STREET BRIDGE OVER THE
 WICHITA DRAINAGE CANAL**
 WICHITA, KS

SKIN PLATE SHAPES		
PROJECT NO. 472-2023-085864		
SCALE		
DRAWN LWG	DESIGNED DMU	CHECKED JRA
0	ISSUED FOR CONSTRUCTION	8-1-2025
NO.	REVISION	DATE

SHEET NO.
53 OF 114

©2025 MKEC ENGINEERING, INC. ALL RIGHTS RESERVED WWW.MKEC.COM. THESE DRAWINGS AND THEIR CONTENTS, INCLUDING, BUT NOT LIMITED TO, ALL CONCEPTS, DESIGNS, & DETAILS ARE THE EXCLUSIVE PROPERTY OF MKEC ENGINEERING, INC. (MKEC), AND MAY NOT BE USED OR REPRODUCED IN ANY WAY WITHOUT THE EXPRESS CONSENT OF MKEC.