


STATE	PROJECT NO.	YEAR	SHEET NO.	TOTAL SHEETS
KANSAS	472-2023-085864	2025	103	114

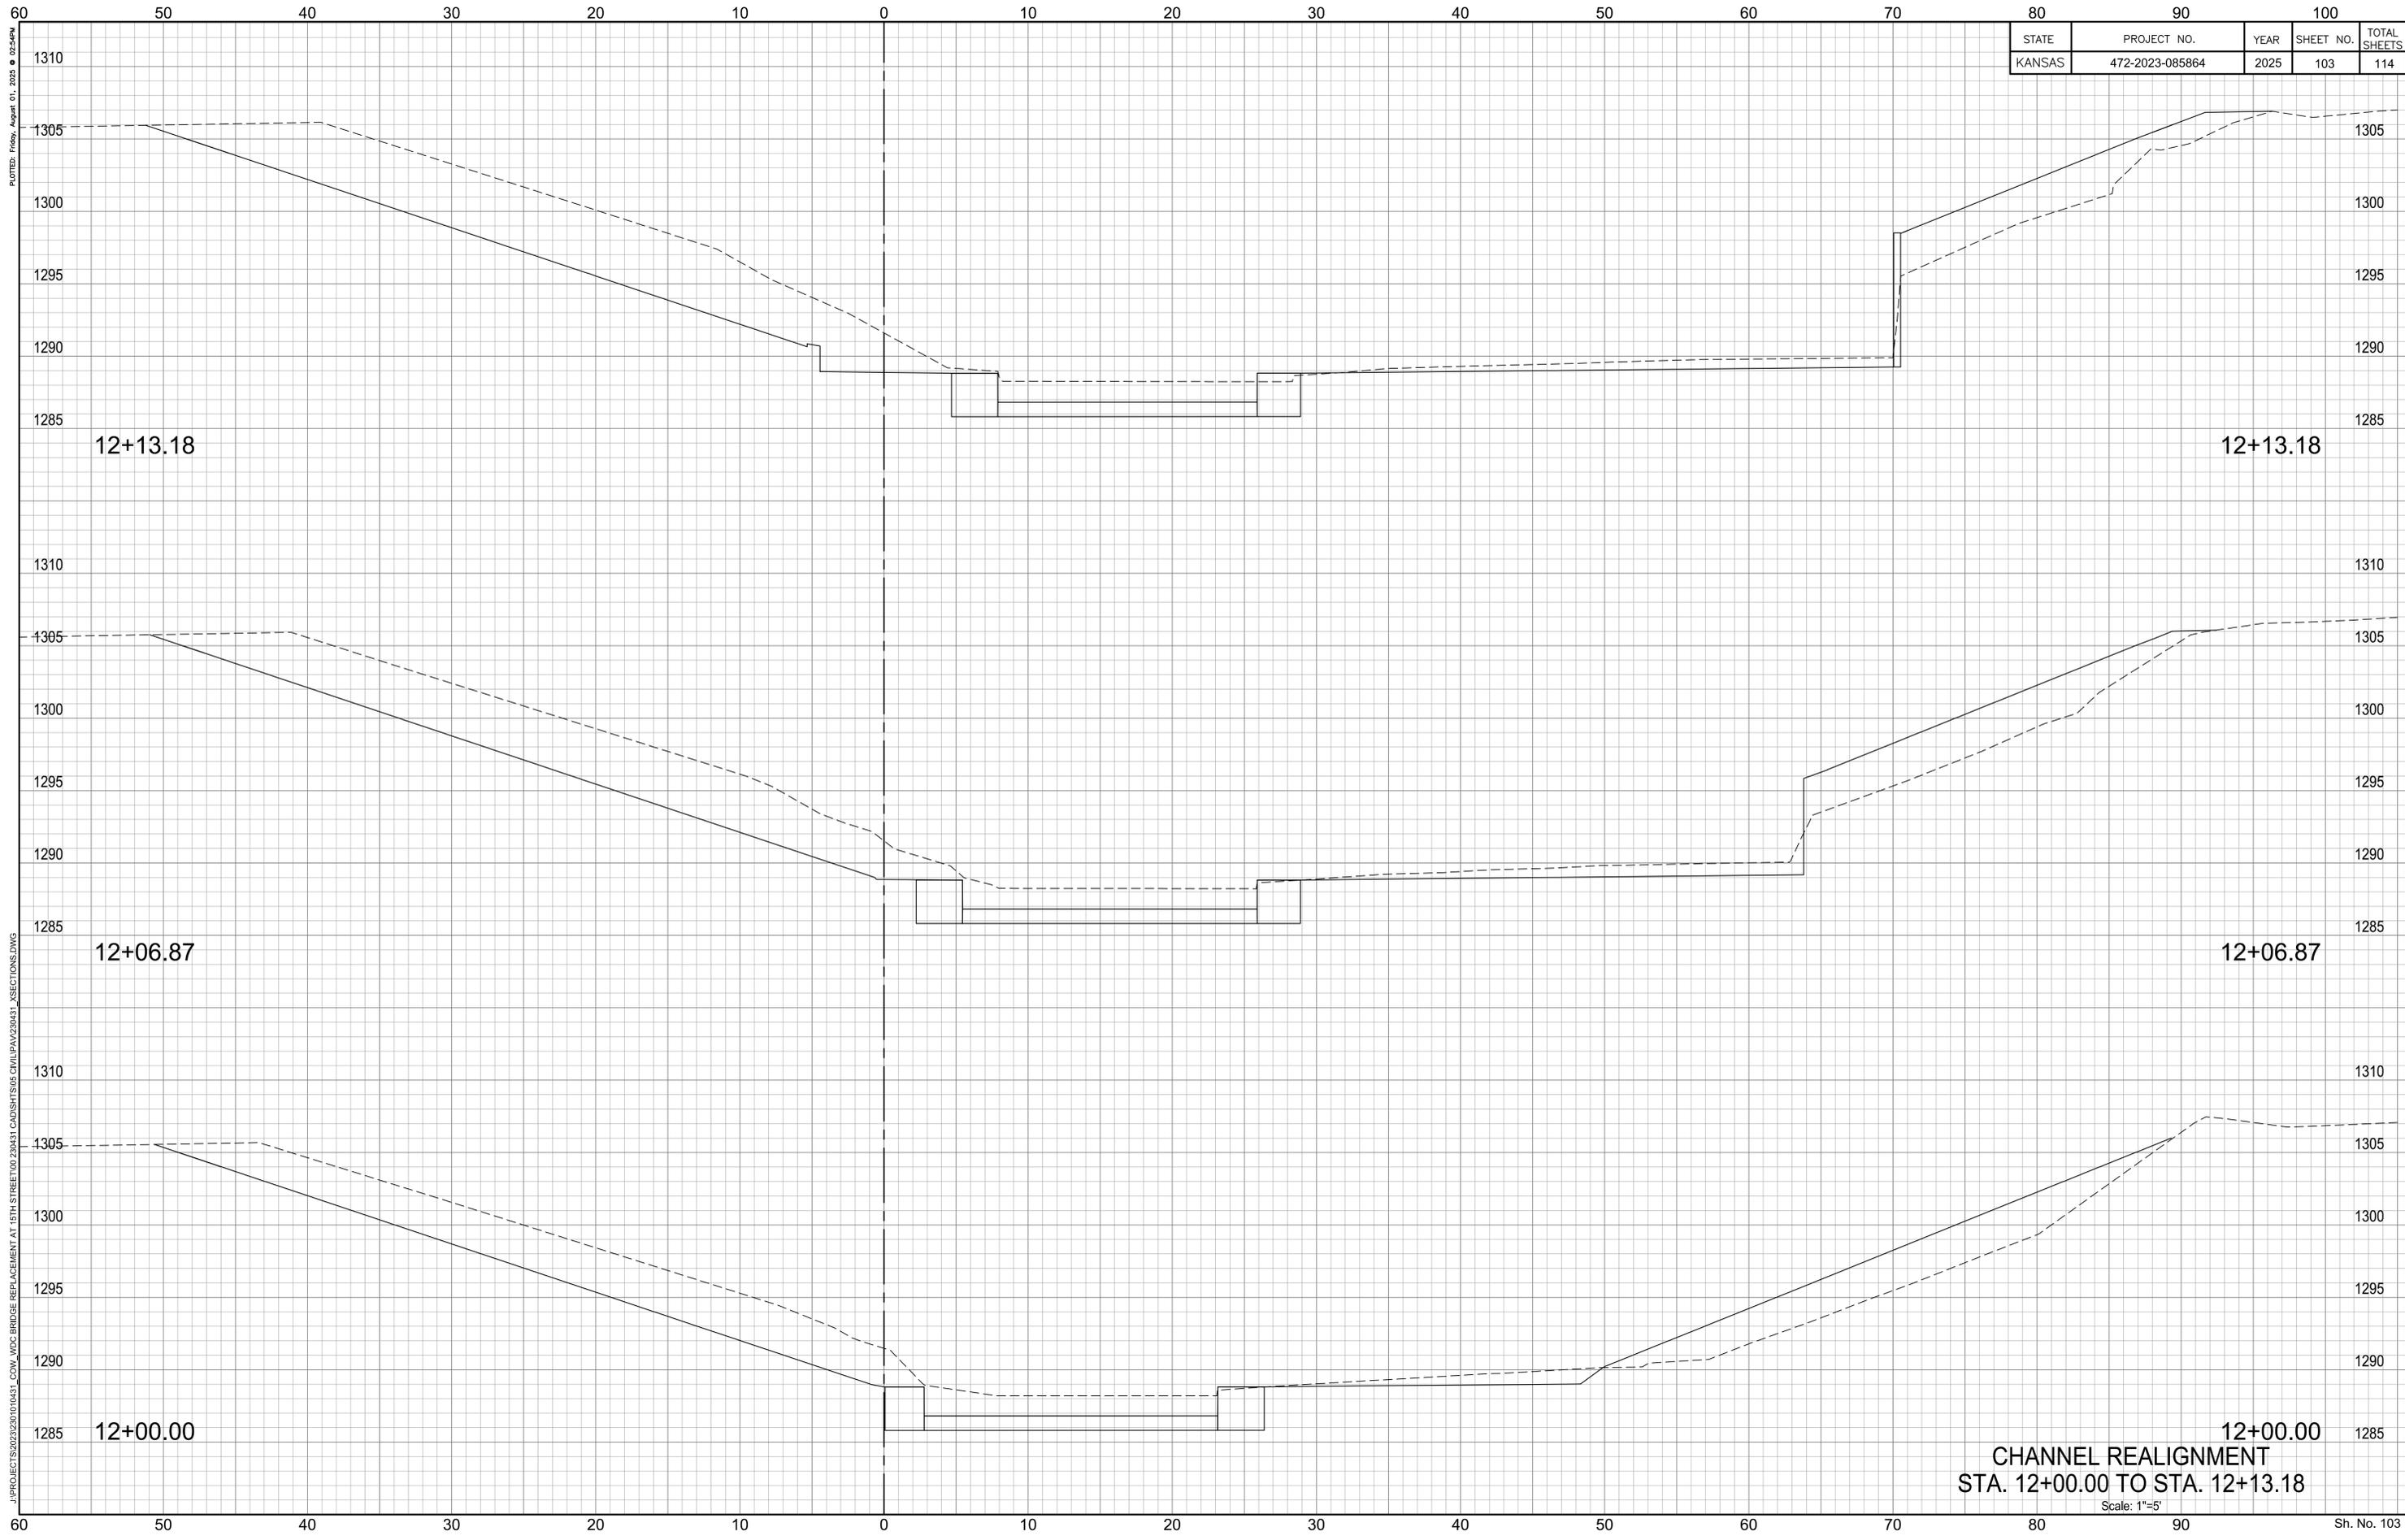

12+00.00  
**CHANNEL REALIGNMENT**  
**STA. 12+00.00 TO STA. 12+13.18**

Scale: 1"=5'

PLOTED: Friday, August 01, 2025 @ 02:54PM

J:\PROJECTS\2023\201010431\_COW\_WDC BRIDGE REPLACEMENT AT 15TH STREET\00\_230431\CAD\SHOTS\06\_CIVIL\PAV230431\_XSECTIONS.DWG