


STATE	PROJECT NO.	YEAR	SHEET NO.	TOTAL SHEETS
KANSAS	472-2023-085864	2025	105	114

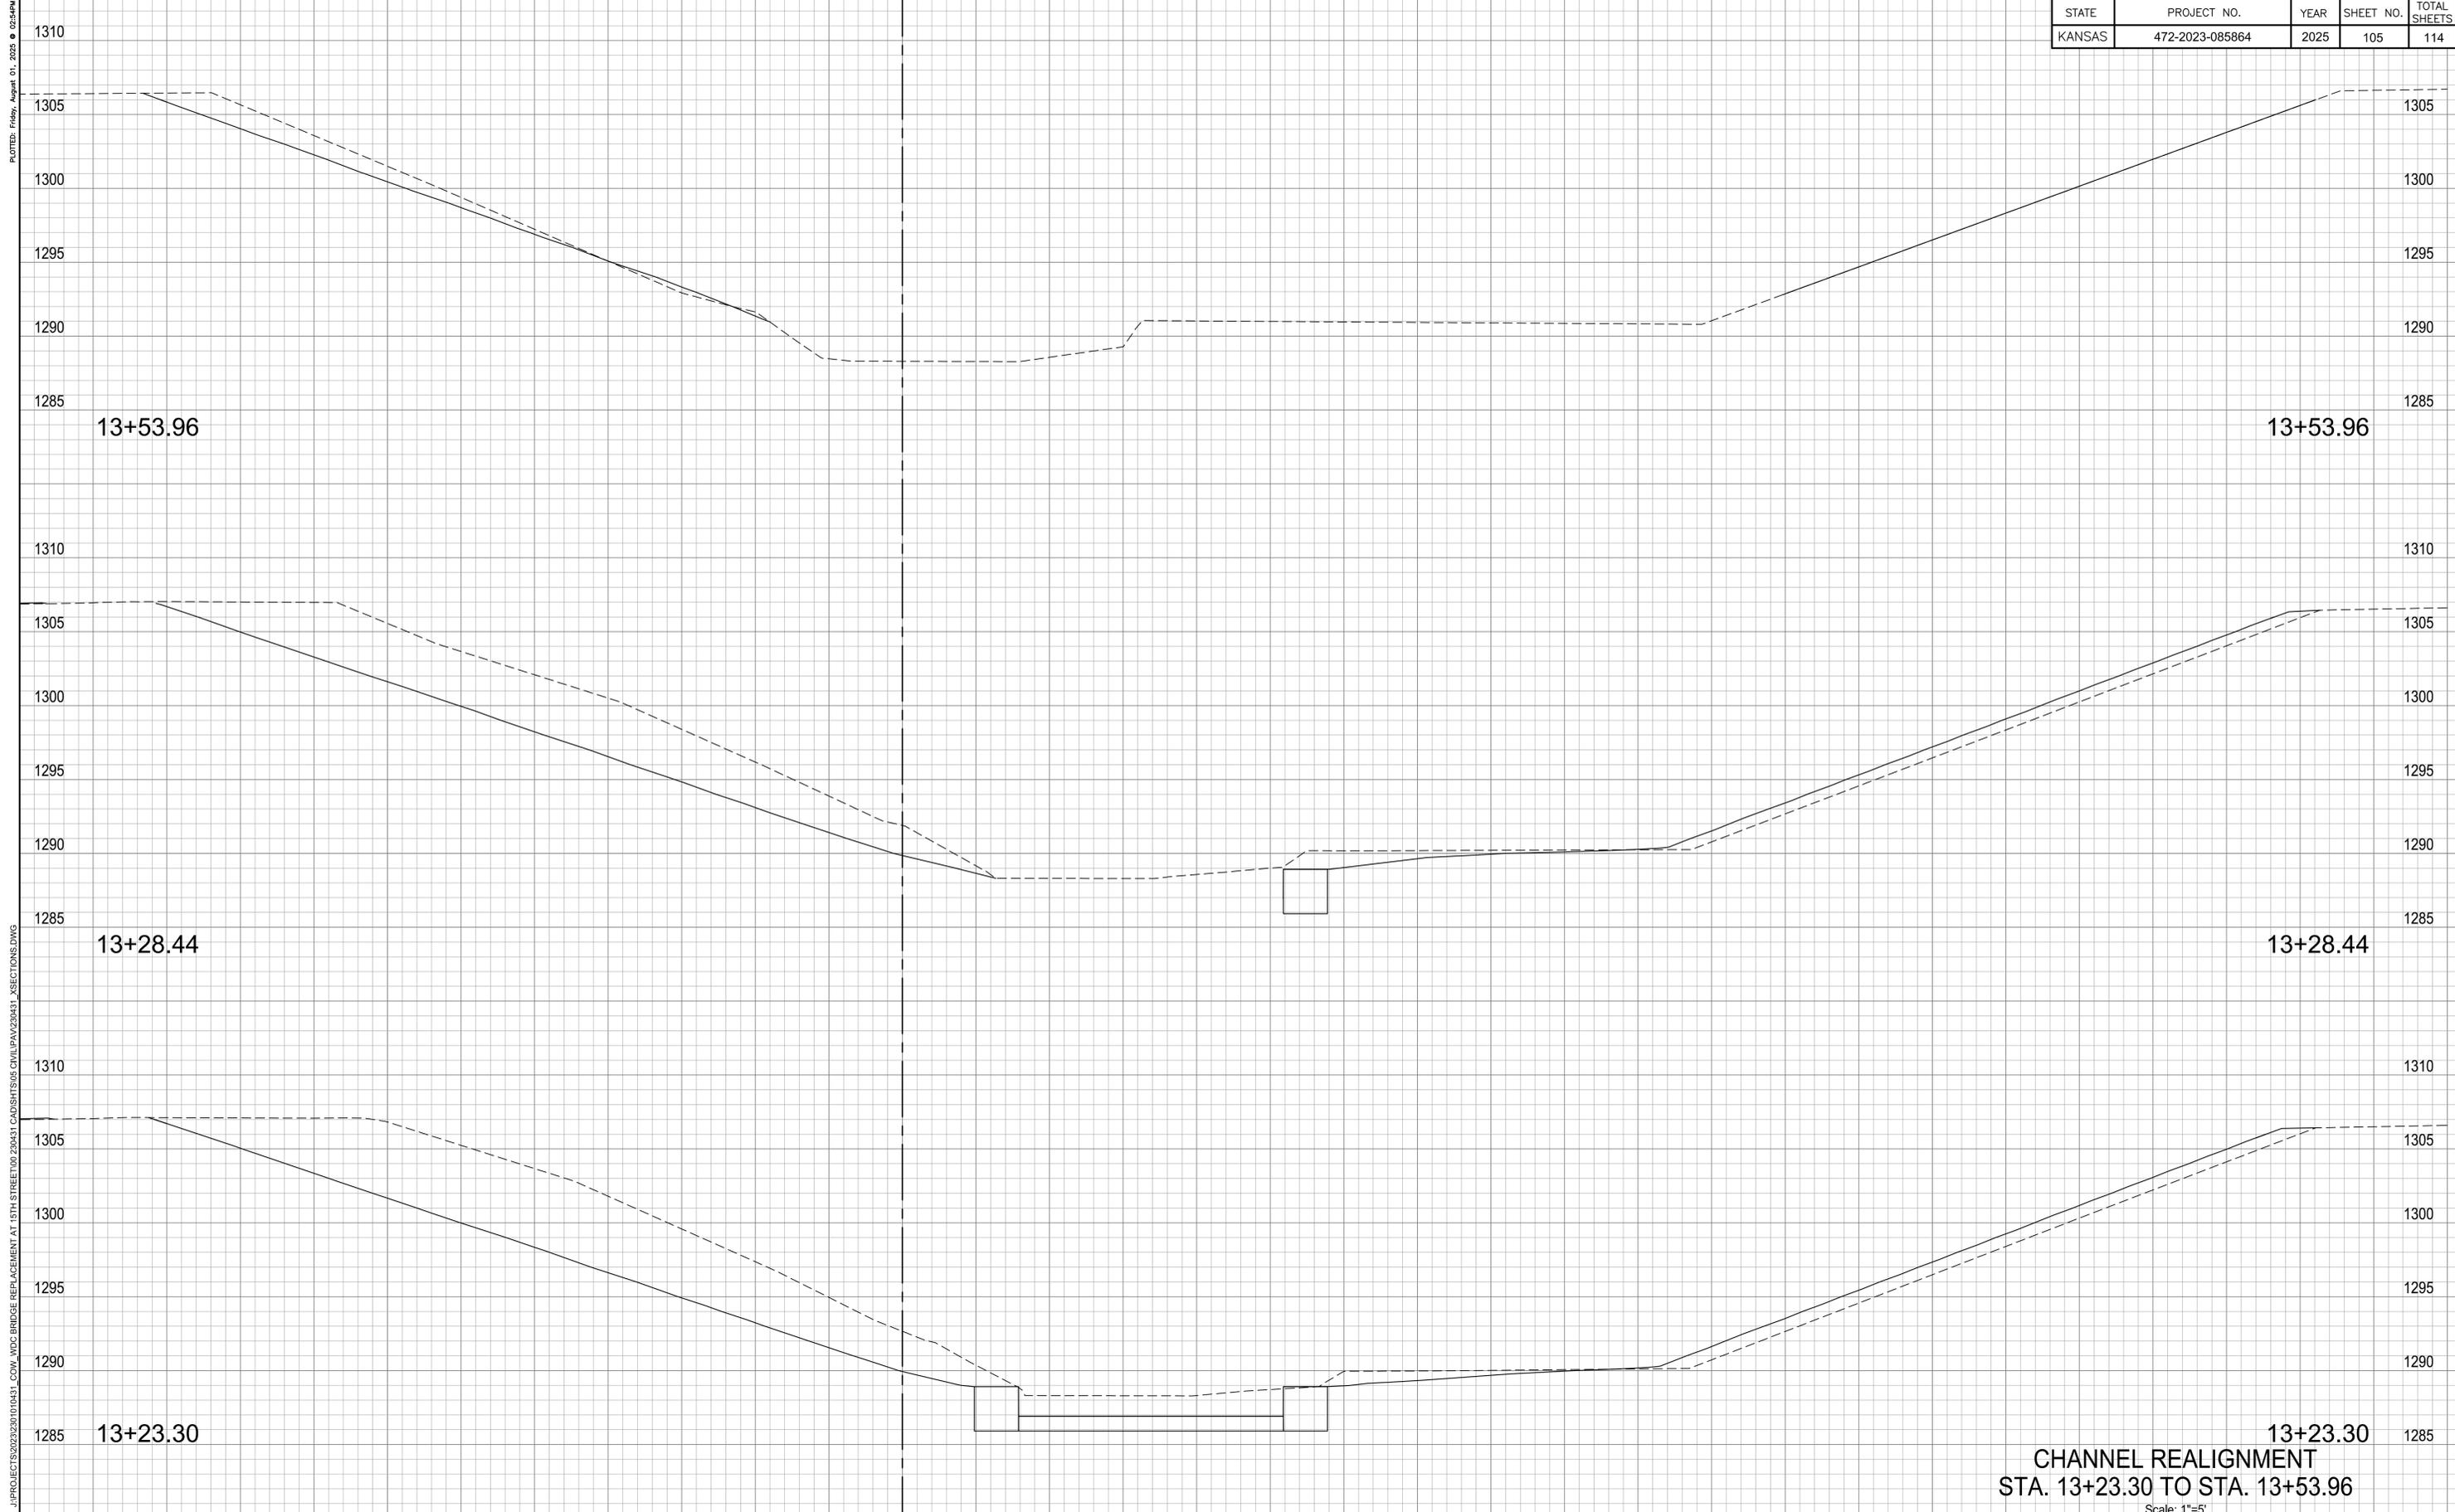

PLOTTED: Friday, August 01, 2025 @ 02:54PM  
 J:\PROJECTS\2023\201010431\_COW\_WDC BRIDGE REPLACEMENT AT 15TH STREET\00\_230431\_CAD\SHOTS\06 CIVIL\PAV230431\_XSECTIONS.DWG

**13+23.30**  
**CHANNEL REALIGNMENT**  
**STA. 13+23.30 TO STA. 13+53.96**  
 Scale: 1"=5'