


STATE	PROJECT NO.	YEAR	SHEET NO.	TOTAL SHEETS
KANSAS	472-2023-085864	2025	108	114

J:\PROJECTS\2023\201010431_COW_WDC BRIDGE REPLACEMENT AT 15TH STREET\00_230431_CAD\REF\REF\K005_CIVIL\MODELS\230431_CORRIDOR.DWG
 PLOTTED: Friday, August 01, 2025 @ 02:54PM

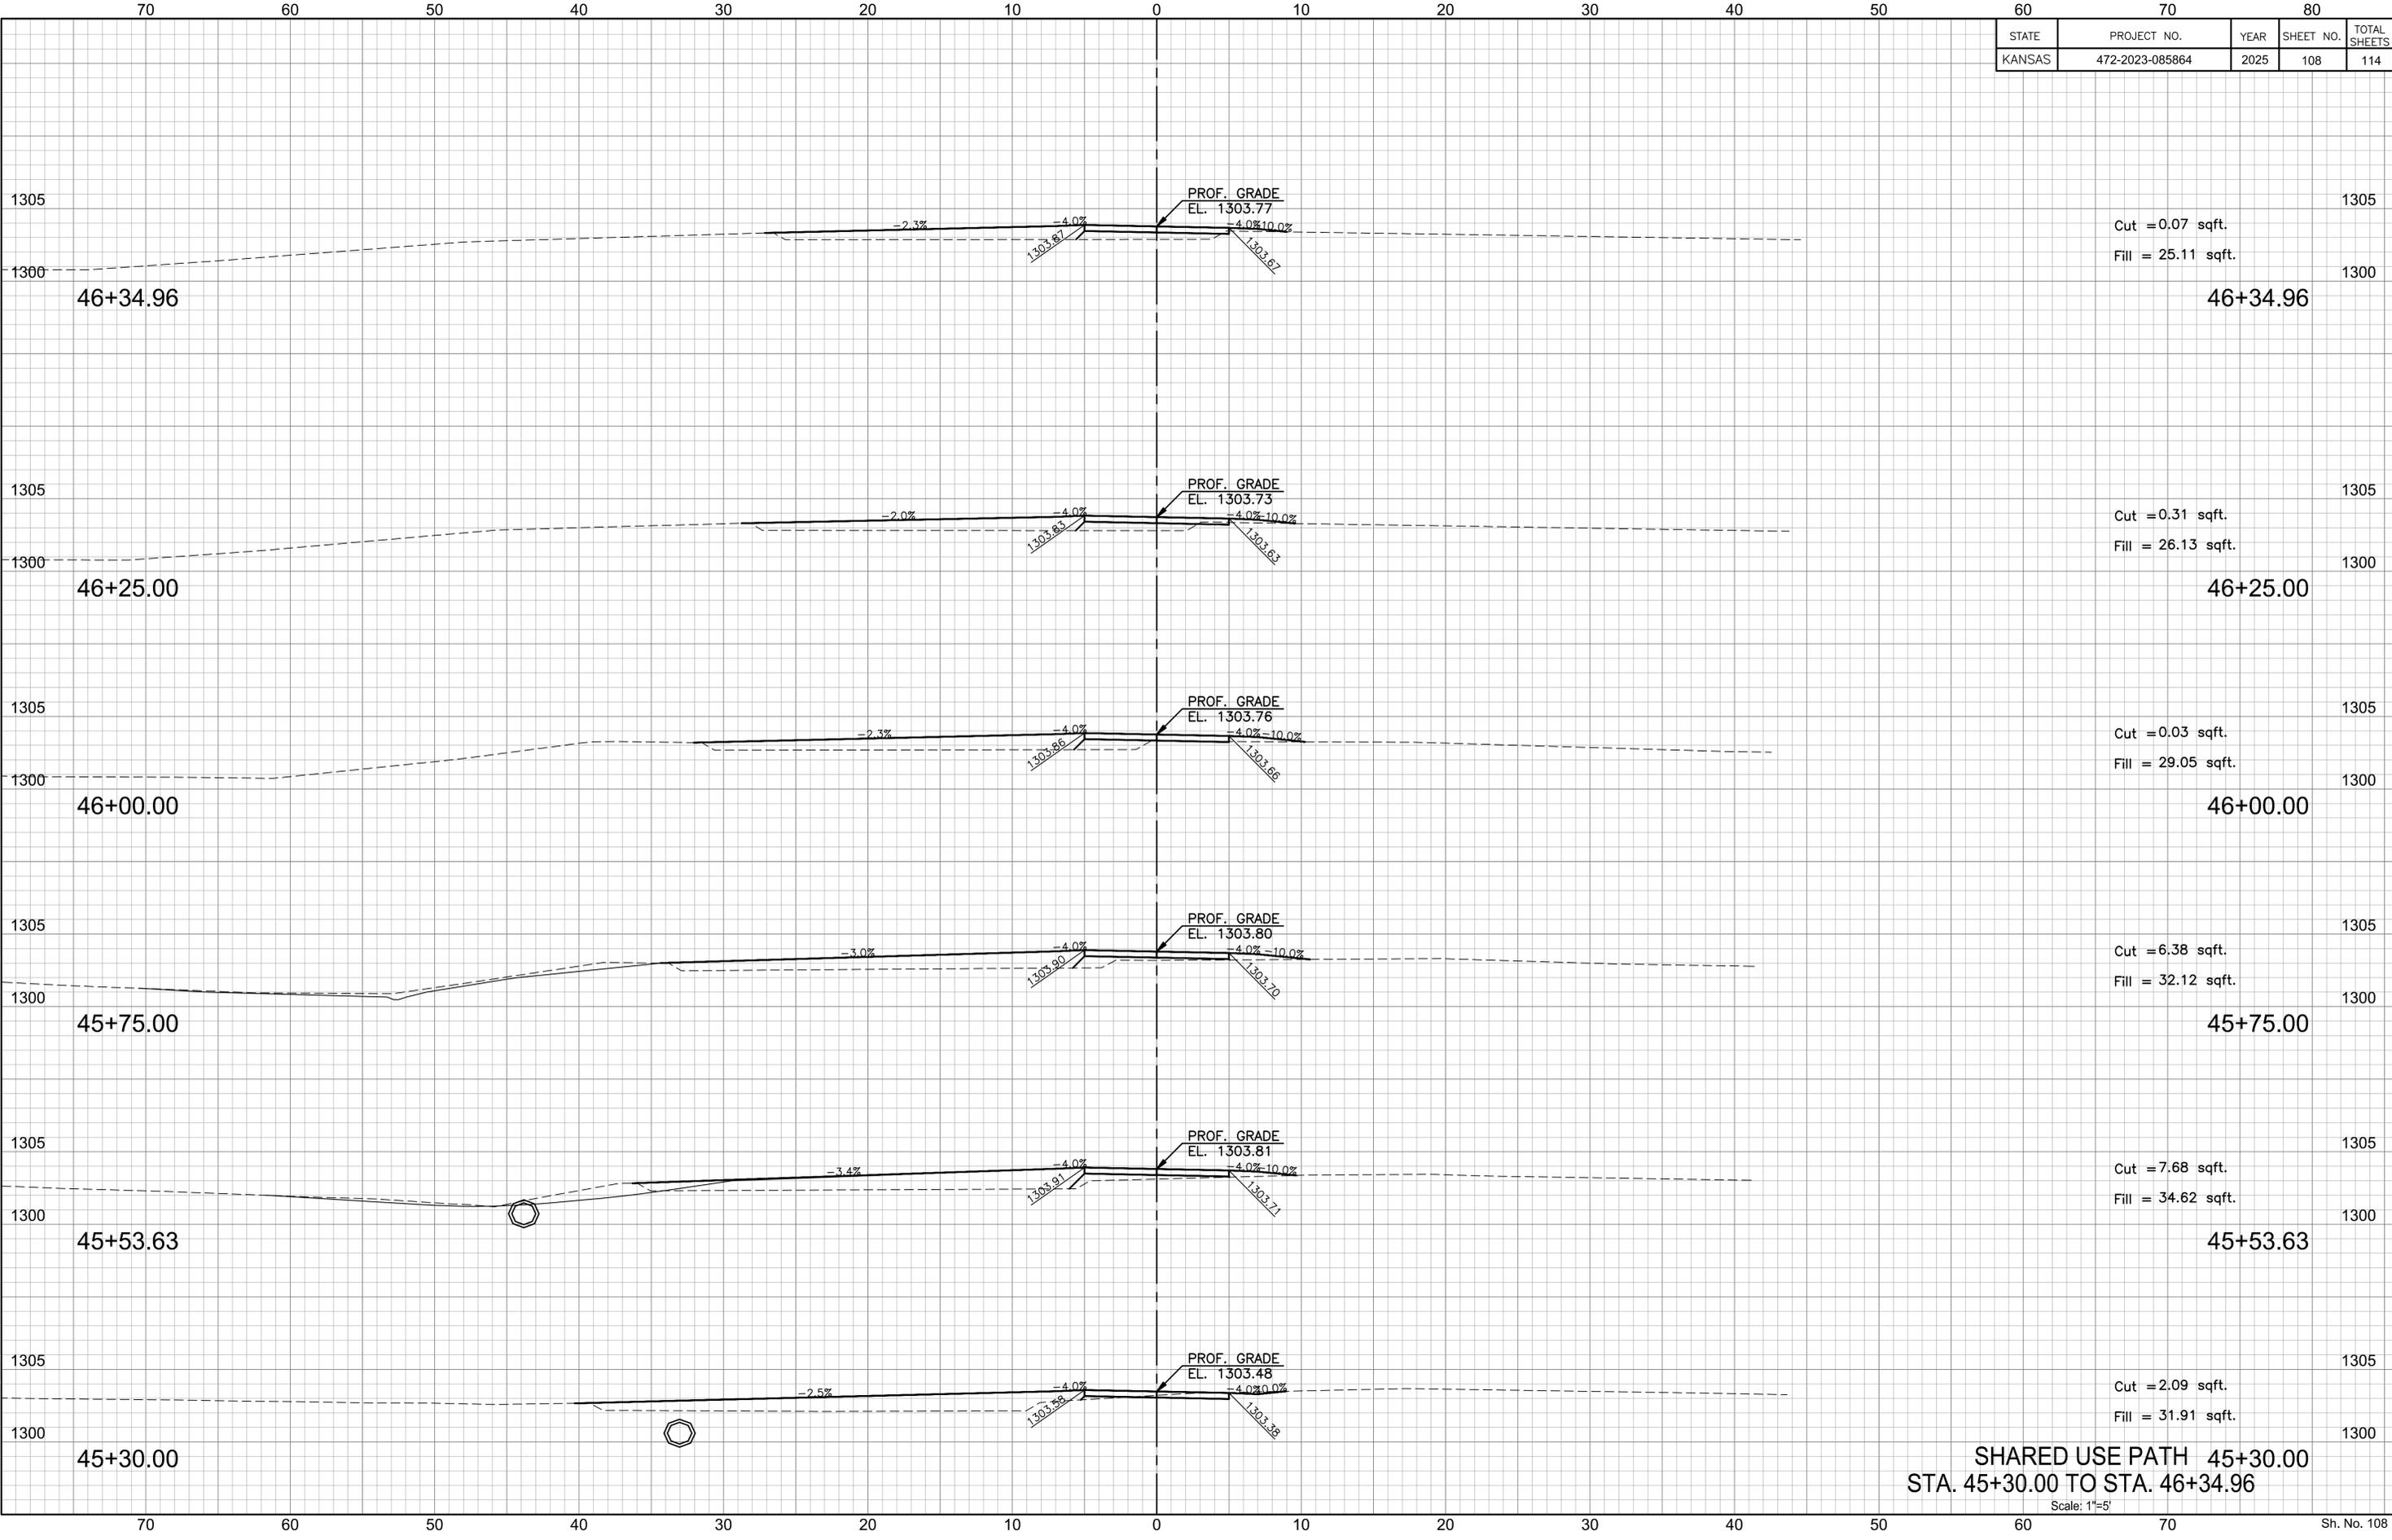

SHARED USE PATH 45+30.00
 STA. 45+30.00 TO STA. 46+34.96

Scale: 1"=5'