


STATE	PROJECT NO.	YEAR	SHEET NO.	TOTAL SHEETS
KANSAS	472-2023-085864	2025	109	114

PLOTED: Friday, August 01, 2025 @ 02:54PM

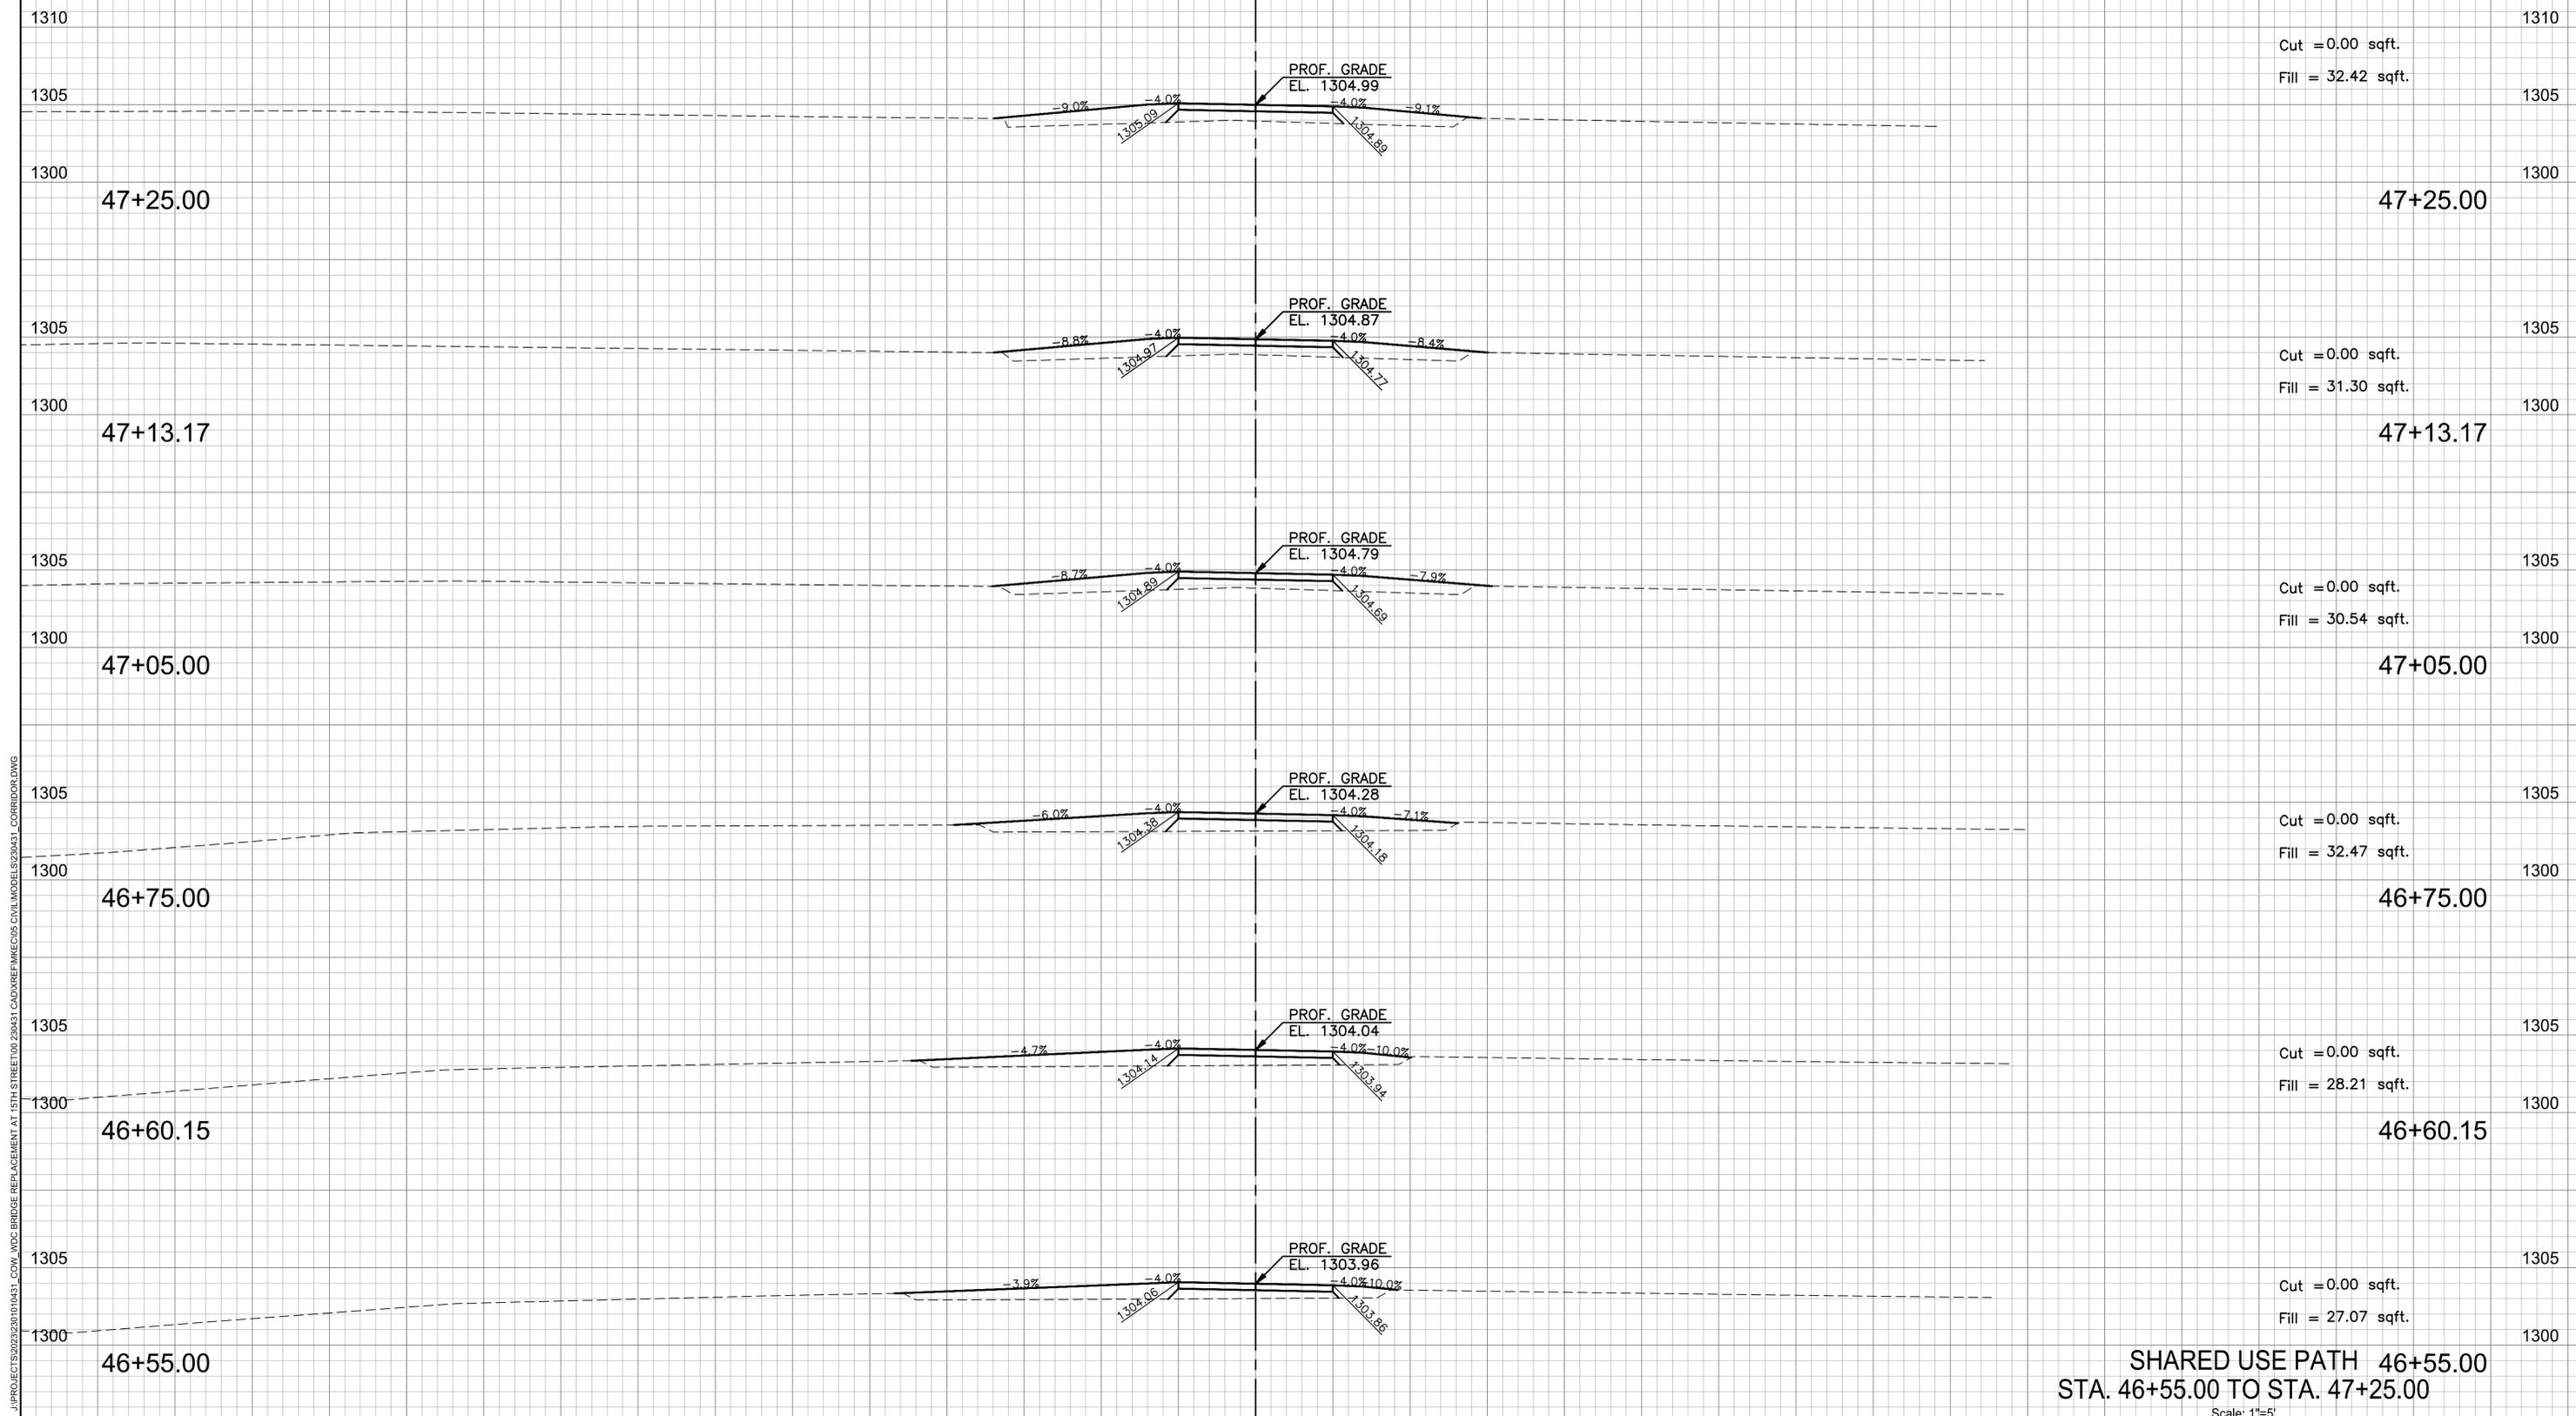

SHARED USE PATH 46+55.00
STA. 46+55.00 TO STA. 47+25.00

Scale: 1"=5'

J:\PROJECTS\2023\201010431_COW_WDC BRIDGE REPLACEMENT AT 15TH STREET\00_230431_CAD\REF\KEC05_CIVIL\MODELS\230431_CORRIDOR.DWG