


STATE	PROJECT NO.	YEAR	SHEET NO.	TOTAL SHEETS
KANSAS	472-2023-085864	2025	110	114

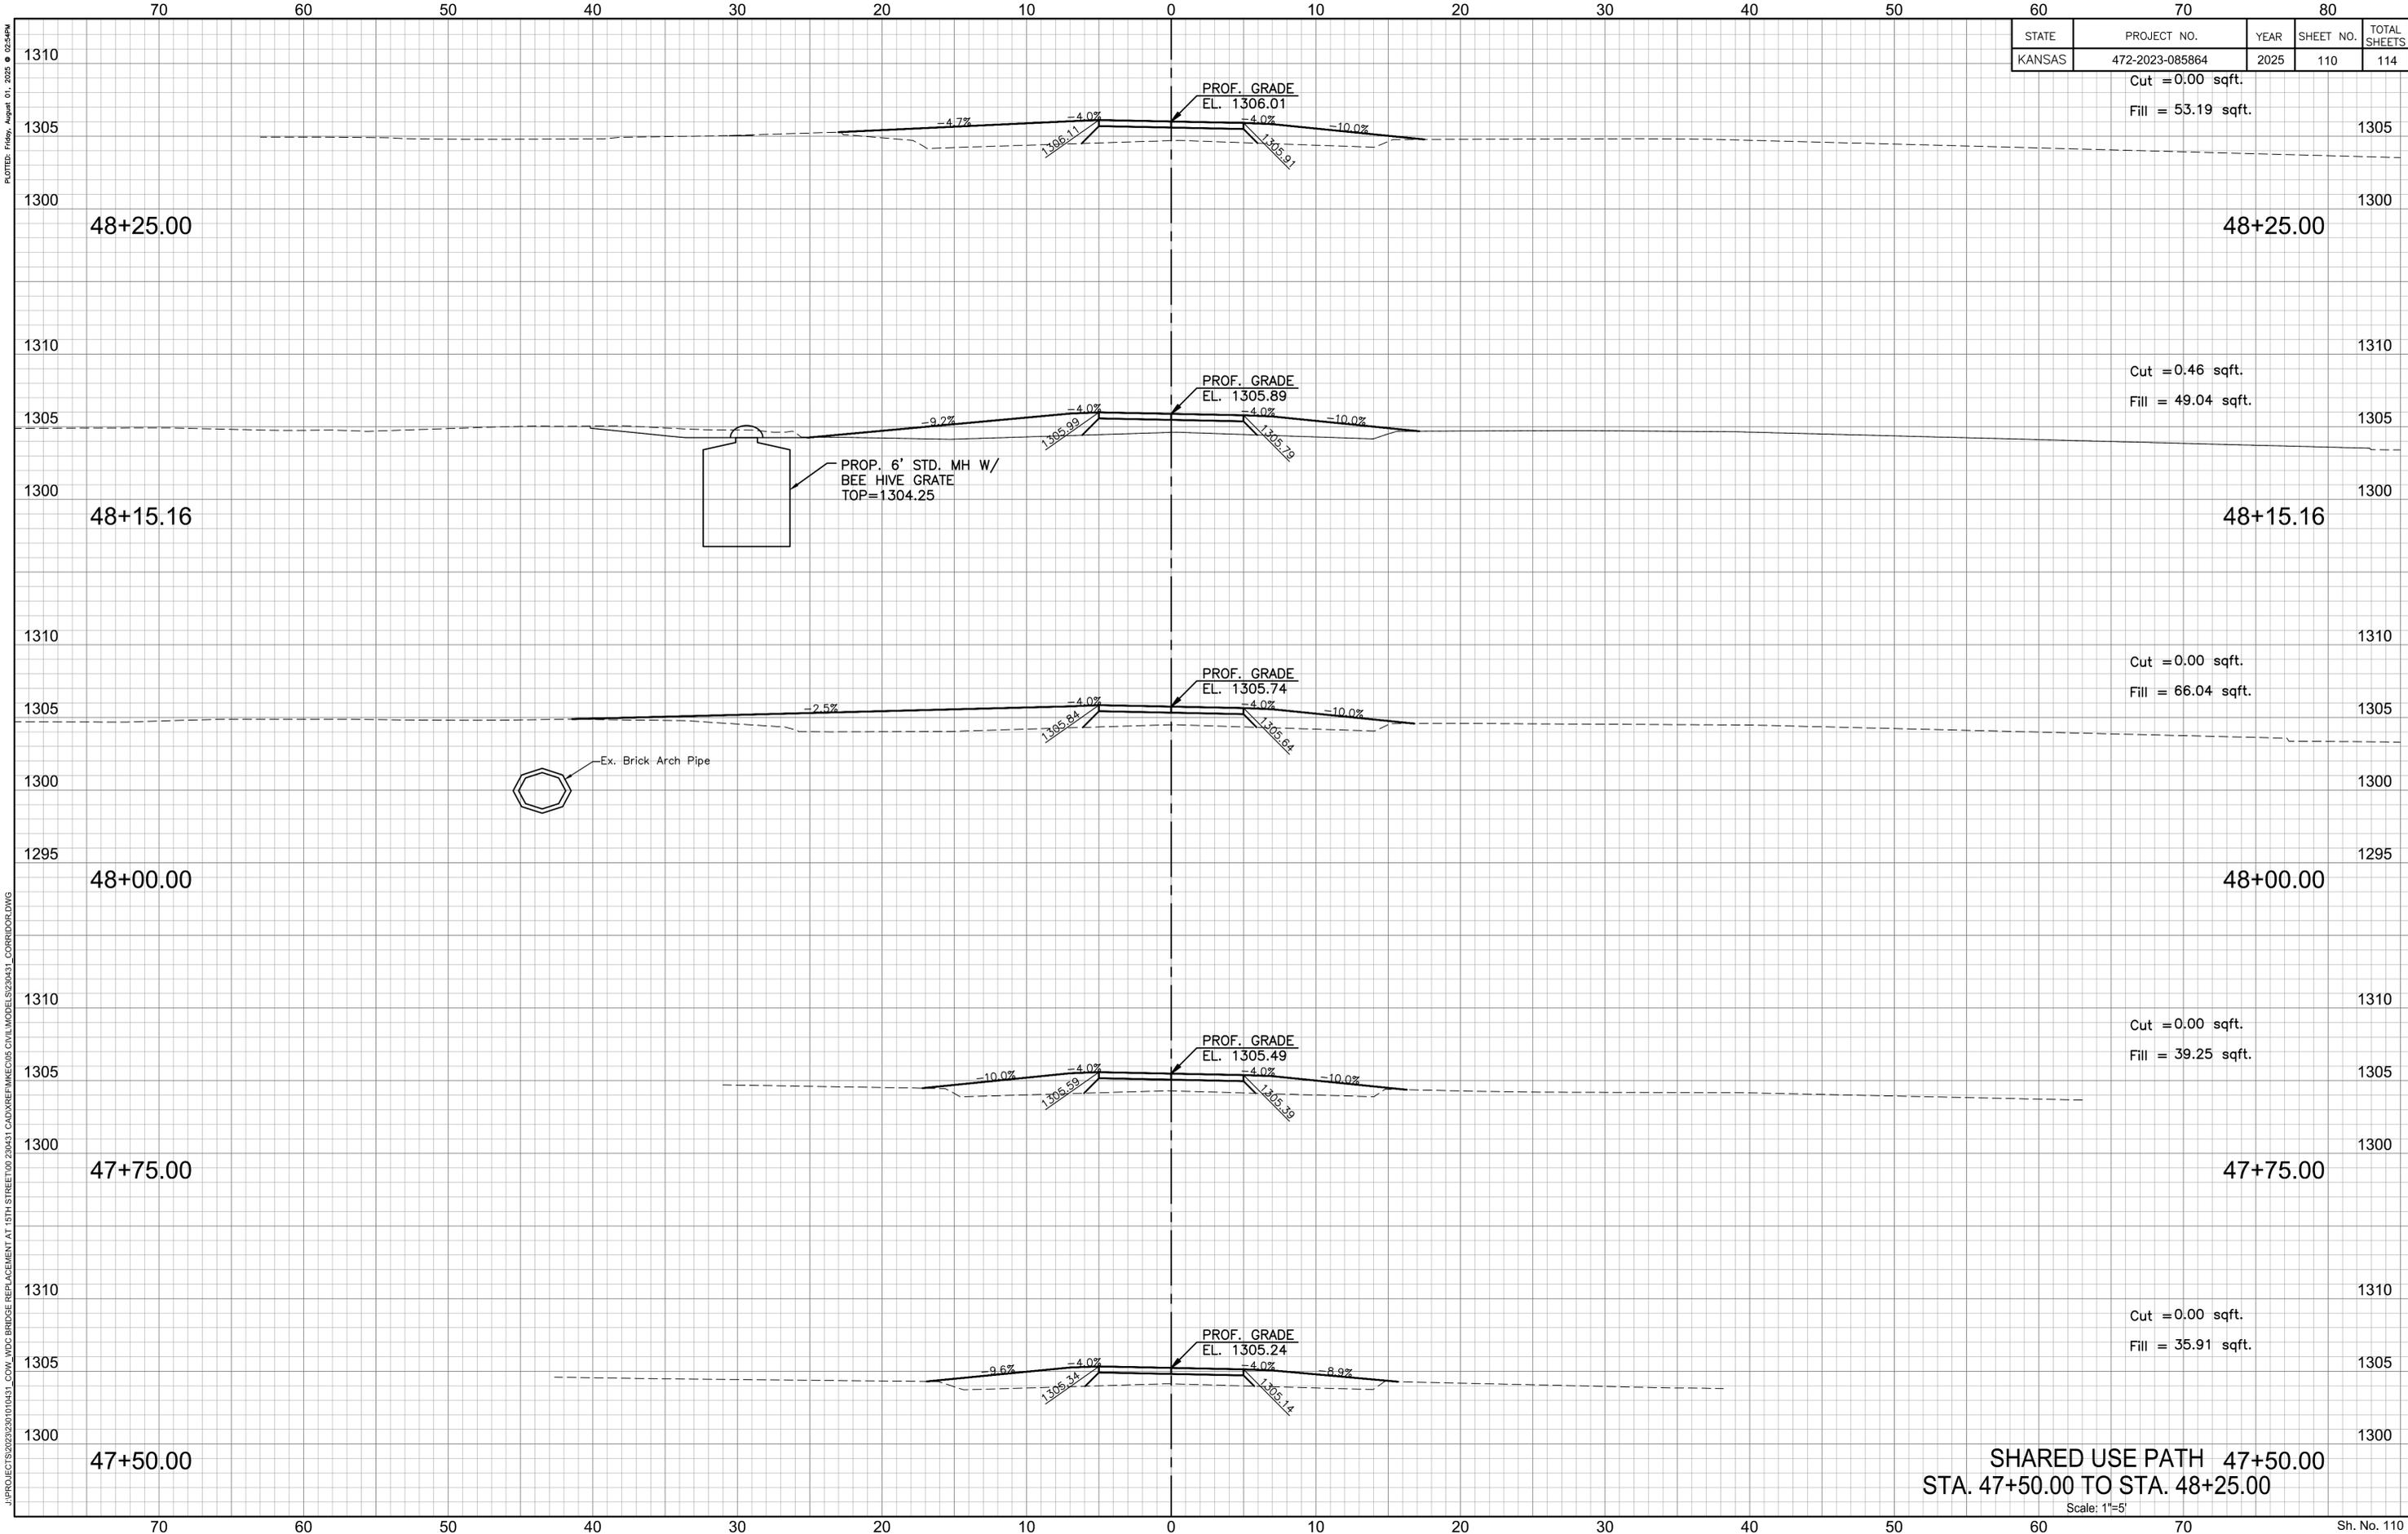

SHARED USE PATH 47+50.00  
 STA. 47+50.00 TO STA. 48+25.00

Scale: 1"=5'

J:\PROJECTS\2023\201010431\_COW\_WDC BRIDGE REPLACEMENT AT 15TH STREET\00\_230431\_CAD\REF\KKE\05\_CIVIL\MODELS\230431\_CORRIDOR.DWG  
 PLOTTED: Friday, August 01, 2025 @ 02:54PM