


STATE	PROJECT NO.	YEAR	SHEET NO.	TOTAL SHEETS
KANSAS	472-2023-085864	2025	111	114

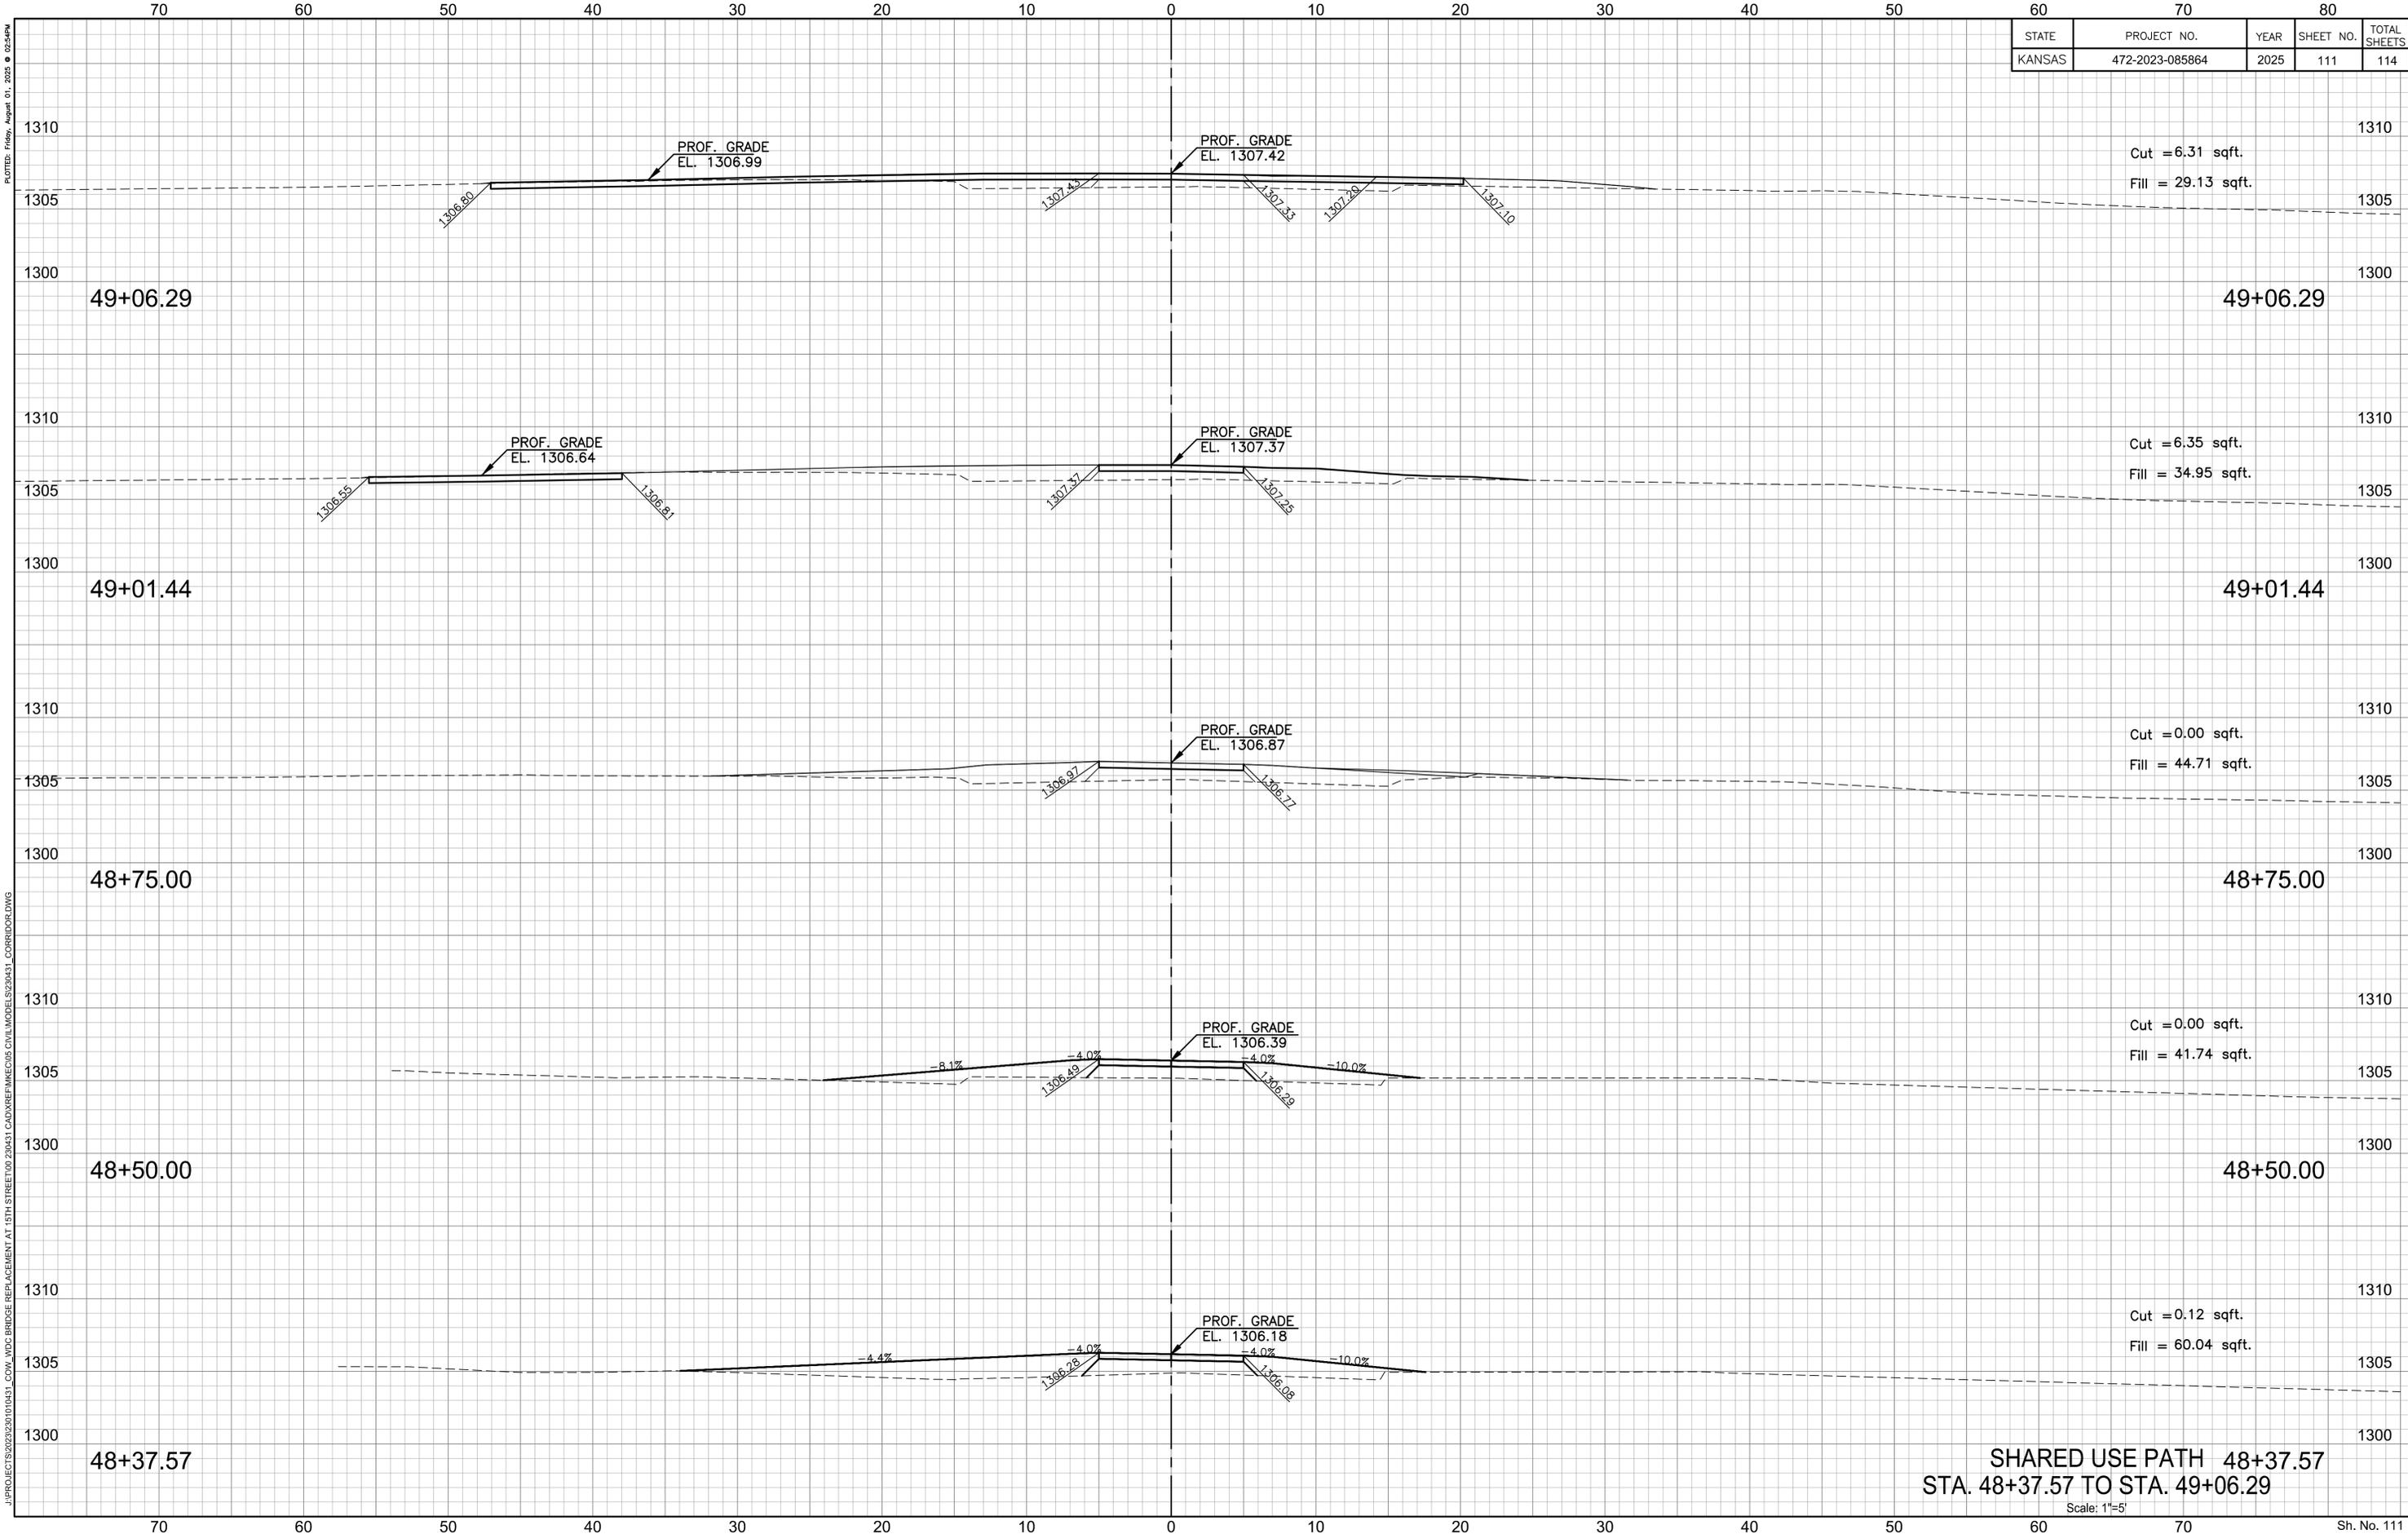

SHARED USE PATH 48+37.57
 STA. 48+37.57 TO STA. 49+06.29

Scale: 1"=5'

J:\PROJECTS\2023\201010431_COW_WDC BRIDGE REPLACEMENT AT 15TH STREET\00_230431_CAD\REF\K605 CIVIL\MODELS\230431_CORRIDOR.DWG
 PLOTTED: Friday, August 01, 2025 @ 02:54PM