

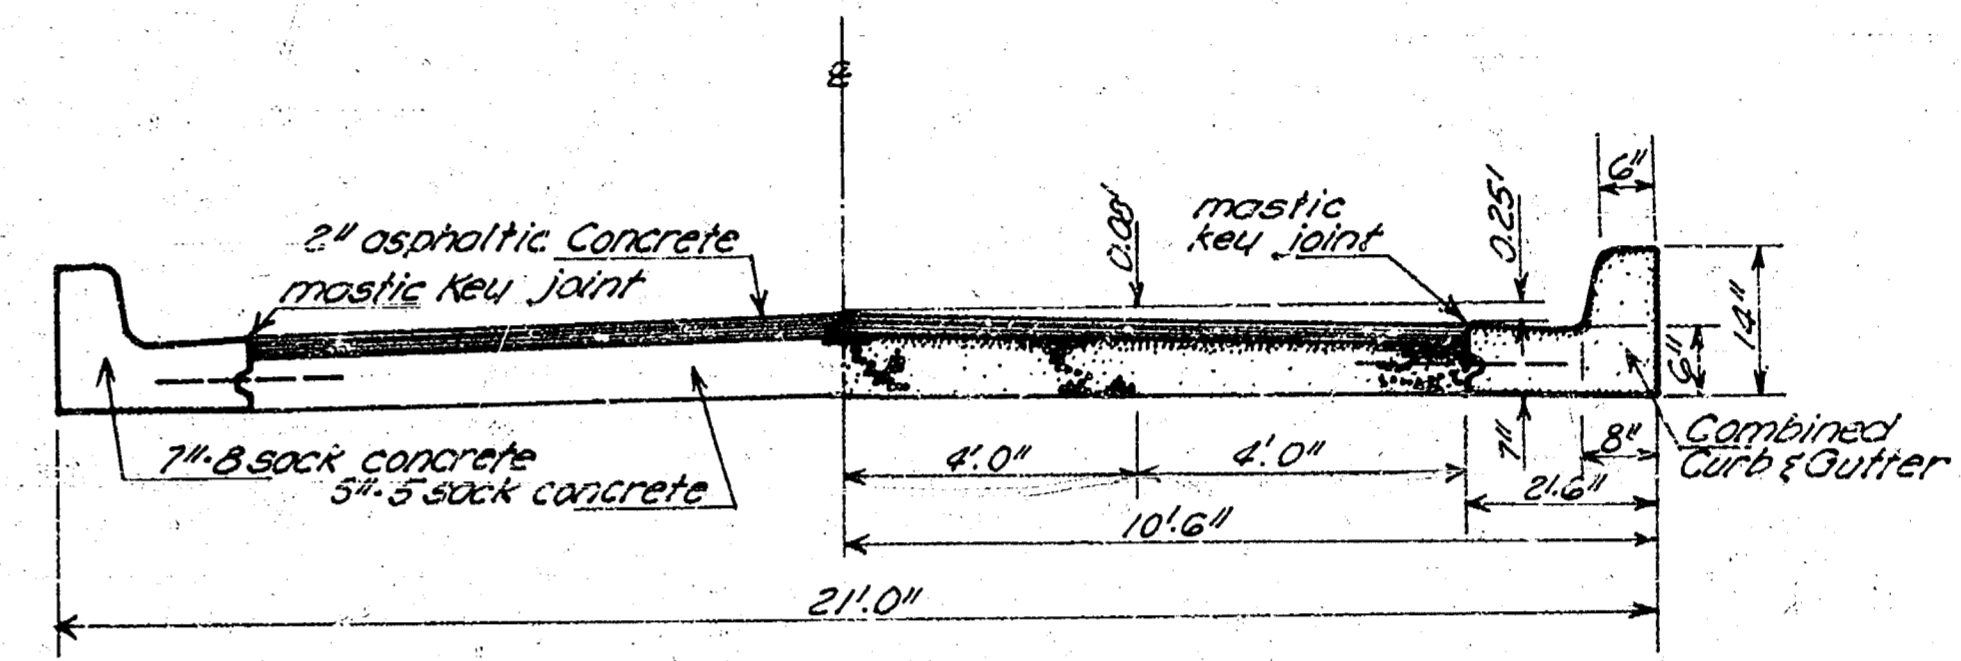
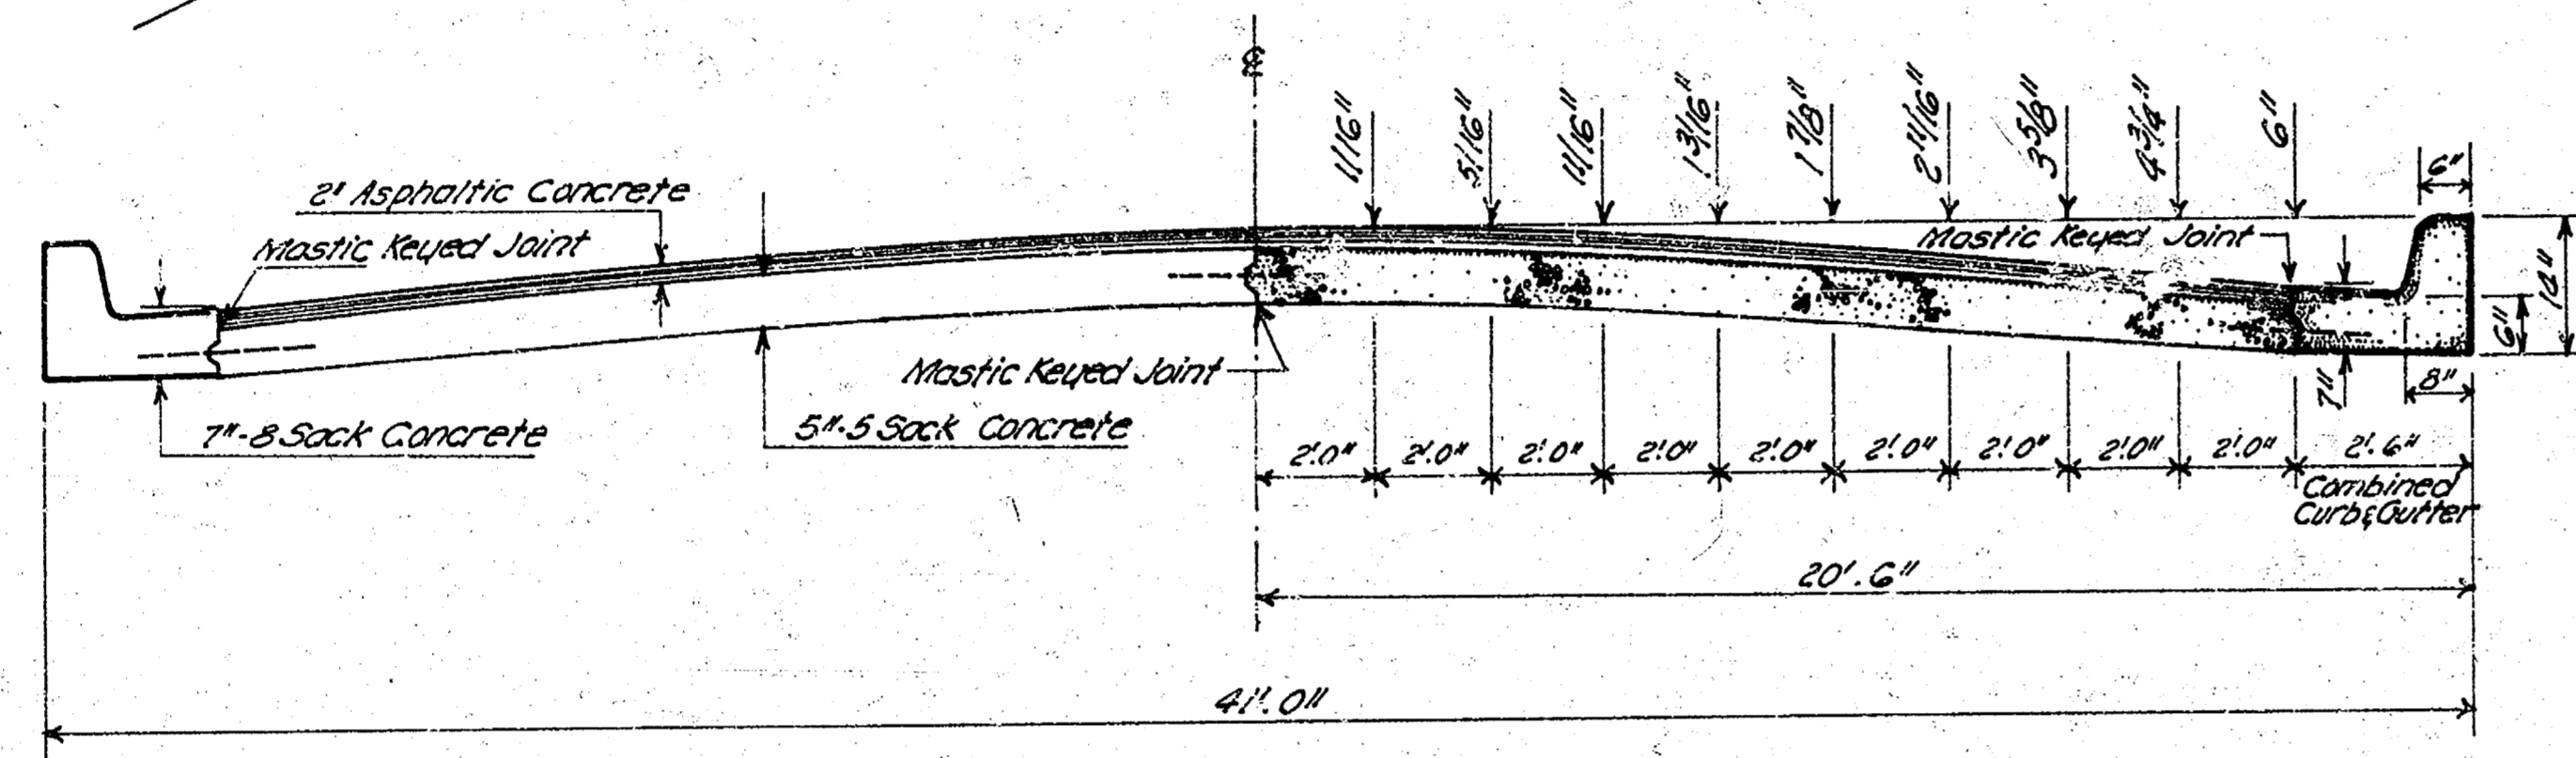



**GOVERNEUR ROAD
N.L. BAYLEY STREET TO S.L. LINCOLN STREET
PROJECT NO. C16-62**

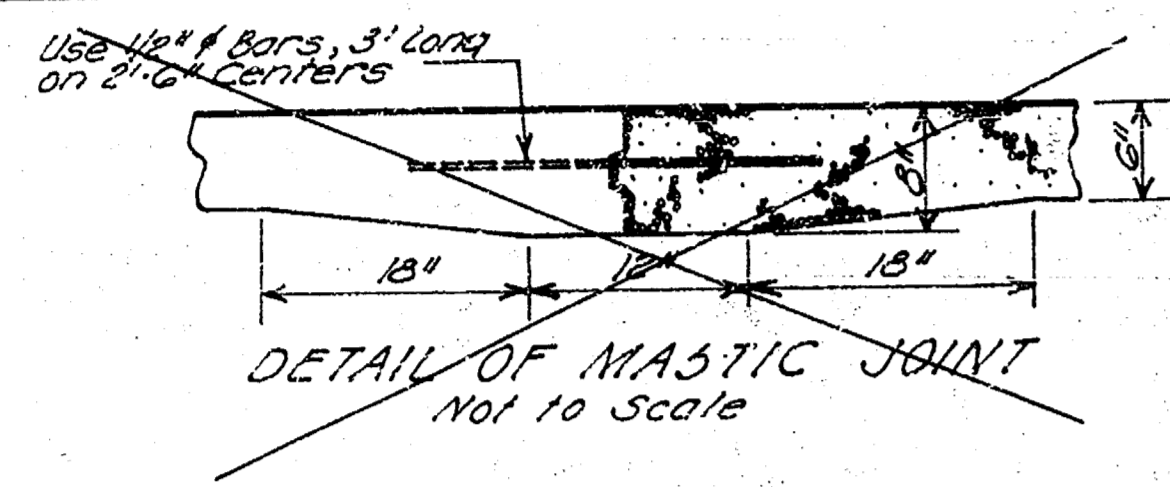

**TYPICAL SECTION
Not to Scale**

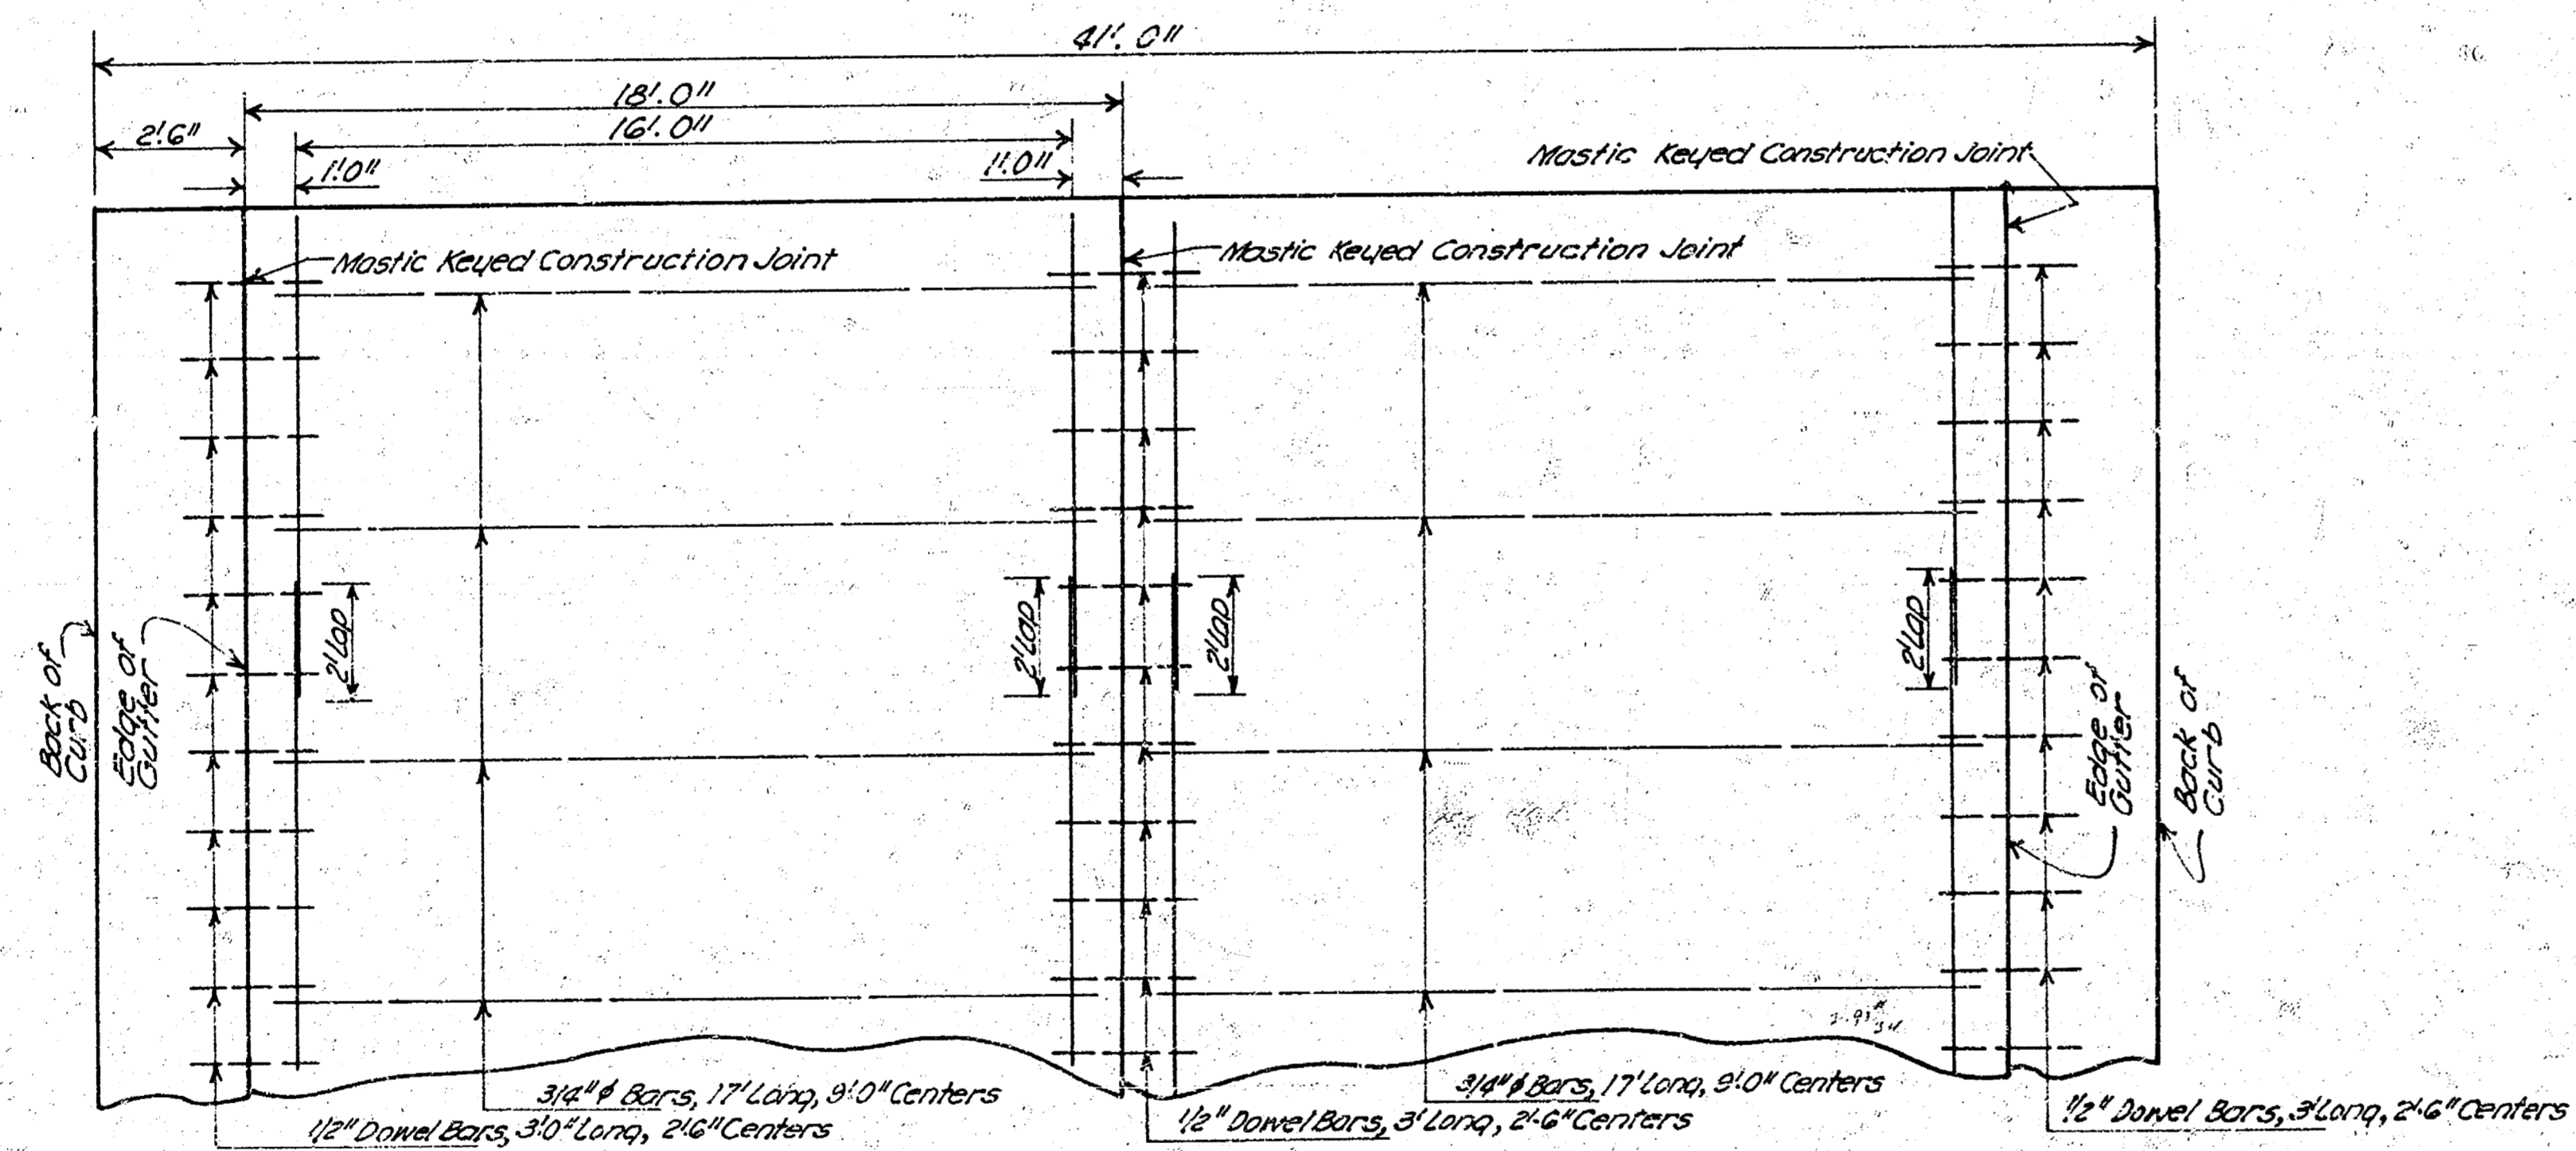

**STEEL PATTERN
Use 3/4" # Bars except where noted.
Not to Scale**

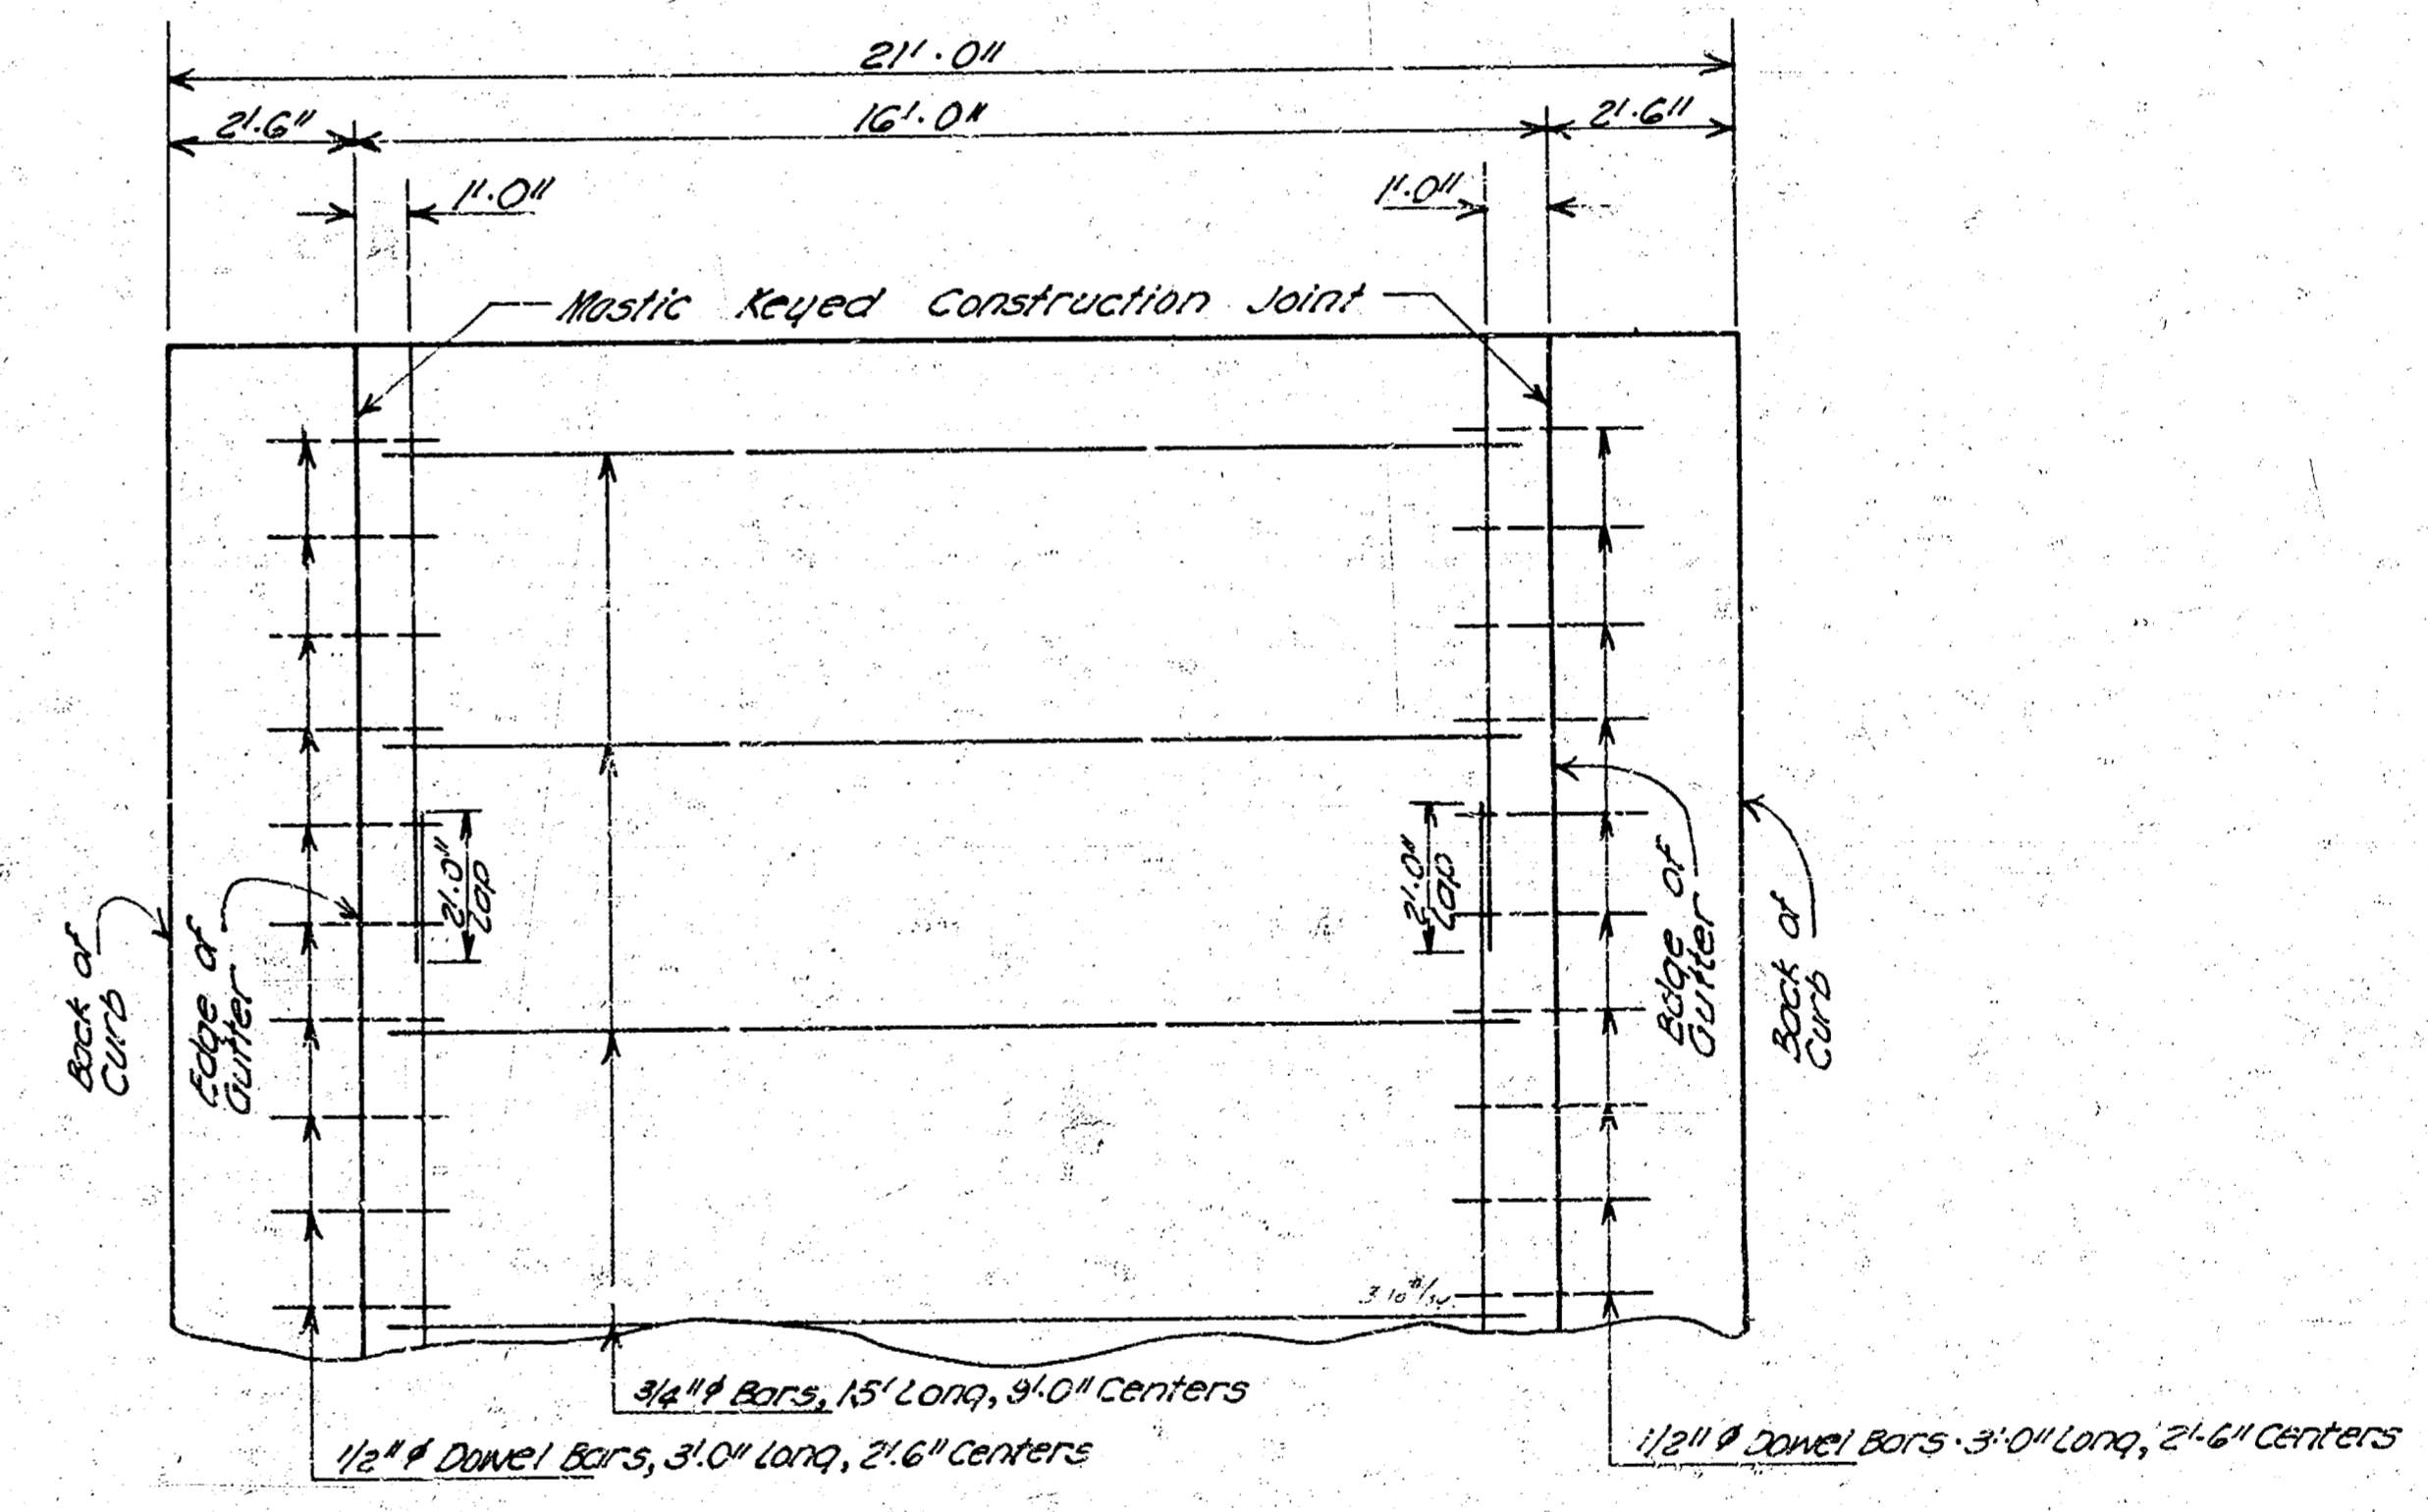

**STEEL PATTERN
Use 3/4" # Bars except where noted.
Not to Scale**

