


D.M. STD. N.E. COR. MERIDIAN & 27TH ELEV. 99.667


NOTE
INSTALL 2'-15" R.C.P. 50' LONG. CONSTR. A
DIRT & SAND HOOKUP.

AVE


MERIDIAN

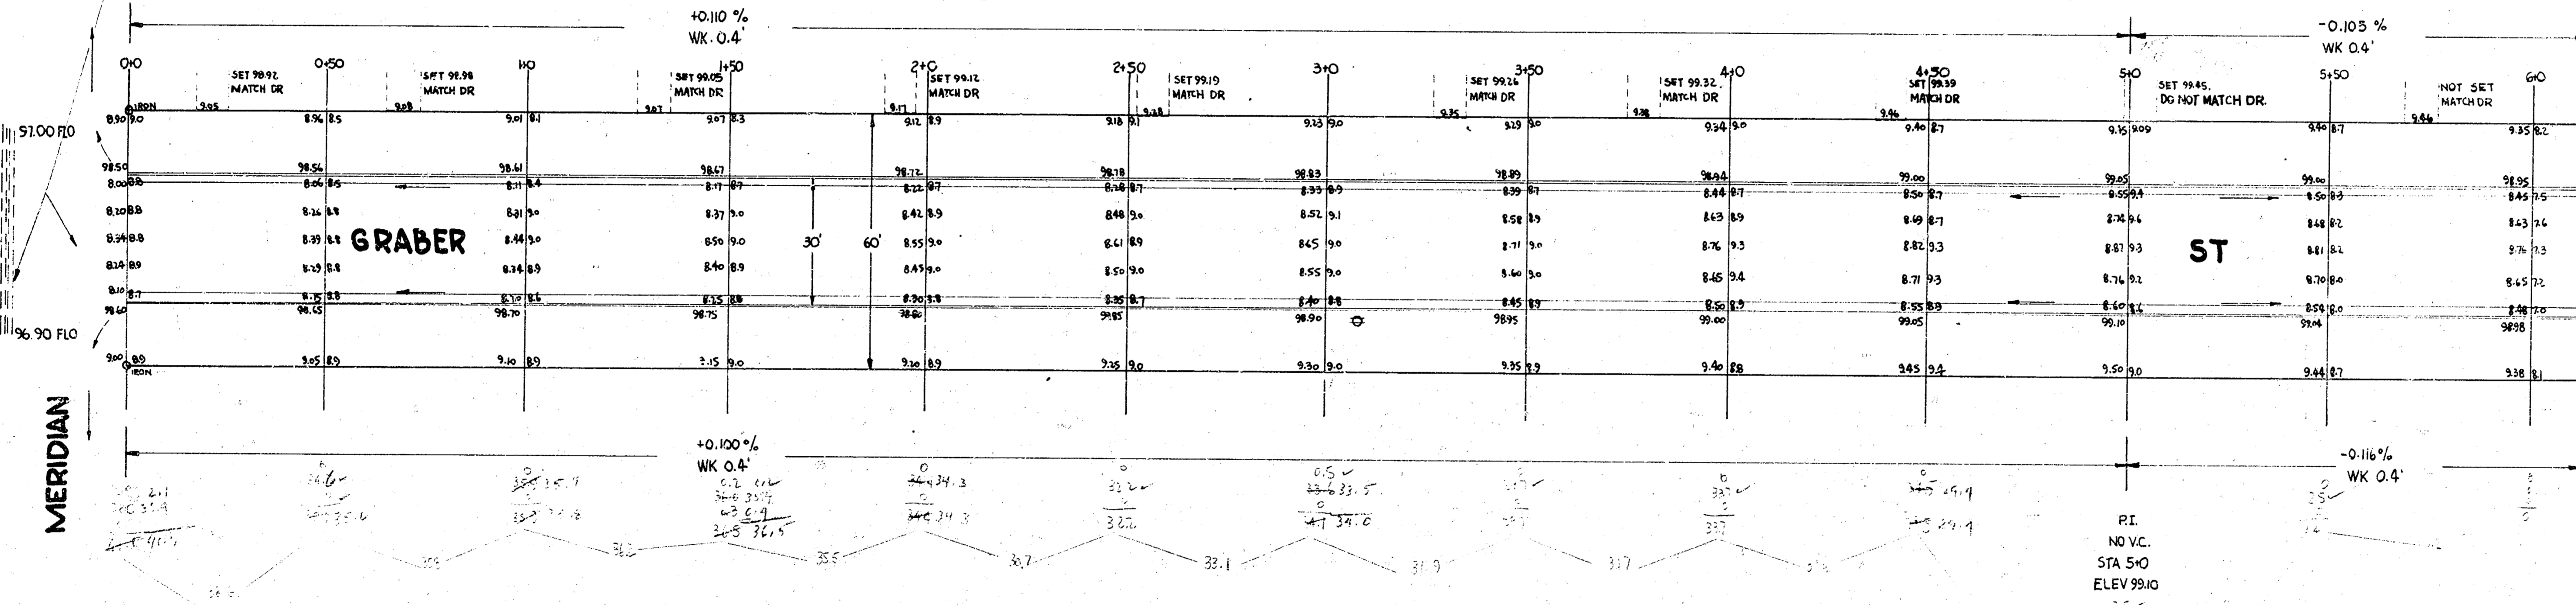

Surveyed
Plan
Checked

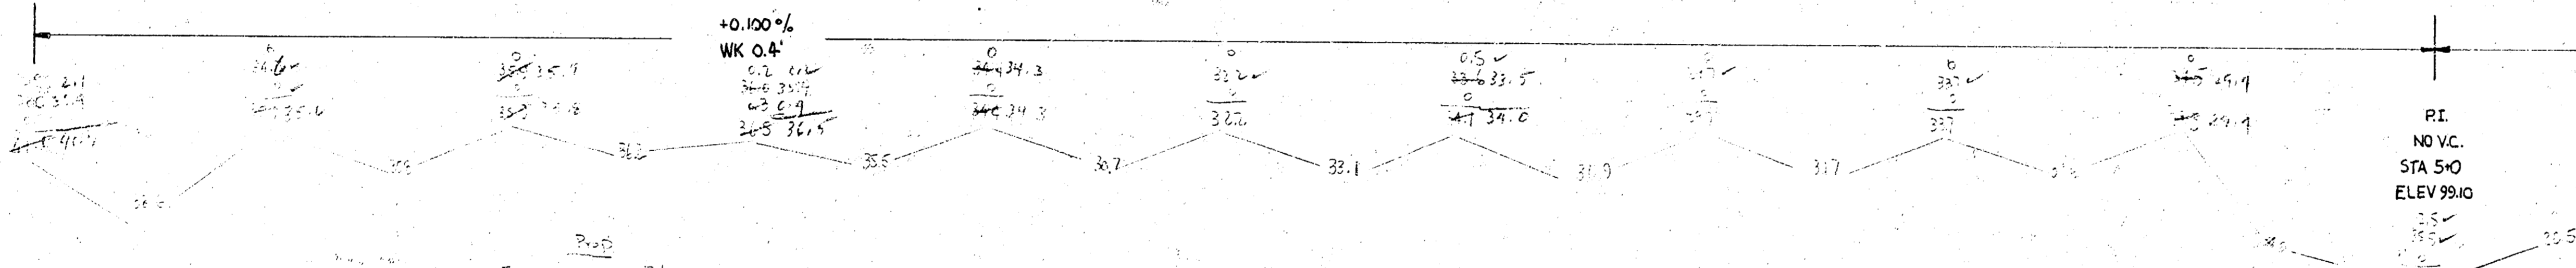


2'-15" R.C.P.
50' LONG.

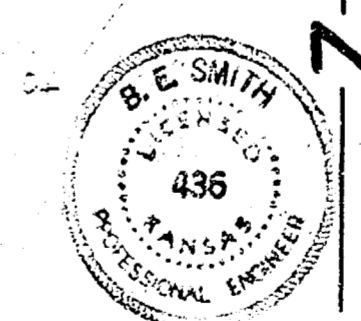

GRABER **ST**
E.L. MERIDIAN TO W.L. EVERETT
26-2-30 ASPH. CONC.
CITY OF WICHITA, KANSAS
B.E. SMITH CITY ENGINEER
JULY 1955 PROJ. NO. C14-283

Survey
 Plan
 Checked

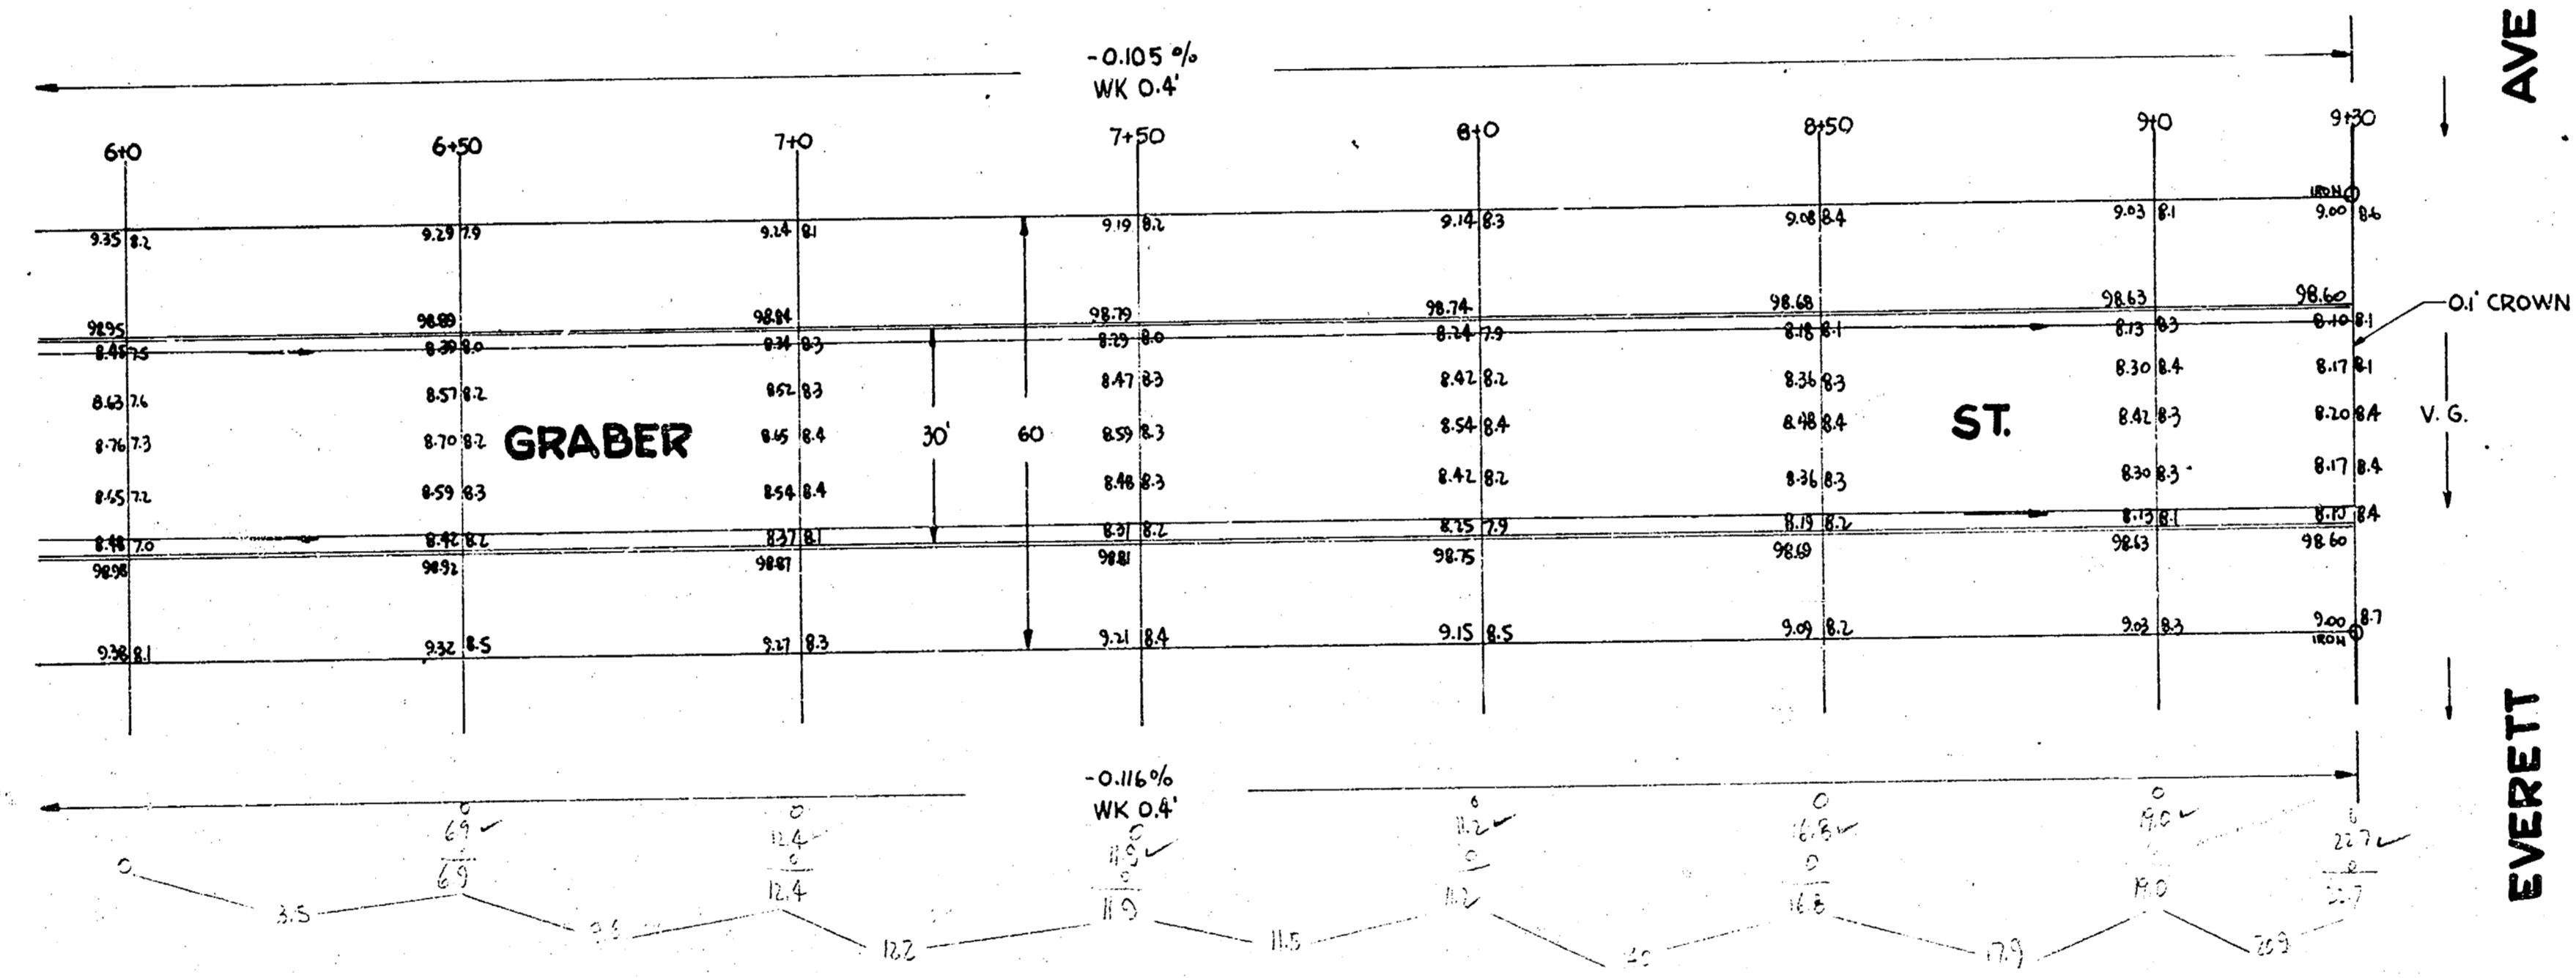

GRABER ST
 PROJ. NO. C14-283