


NOTE: CONTRACTOR TO CLEAR RIGHT-OF-WAY, GRADE PARKING, AND COMPACT FILL IN SIDEWALK AREAS. SIDEWALK TO BE CONSTRUCTED BY OTHERS.

NOTE: FIELD ENGINEER TO DETERMINE WHICH PORTIONS ARE TO HAVE LIMES TREATED SUBGRADE AND WHICH PORTIONS ARE TO BE SUBGRADE MODIFIED.

NOTE: ALL EXCESS EXCAVATED MATERIAL FROM THIS PROJECT IS TO BE STOCKPILED AT LOCATIONS DETERMINED BY THE ENGINEER IN WESTLINK VILLAGE TENTH ADDN.

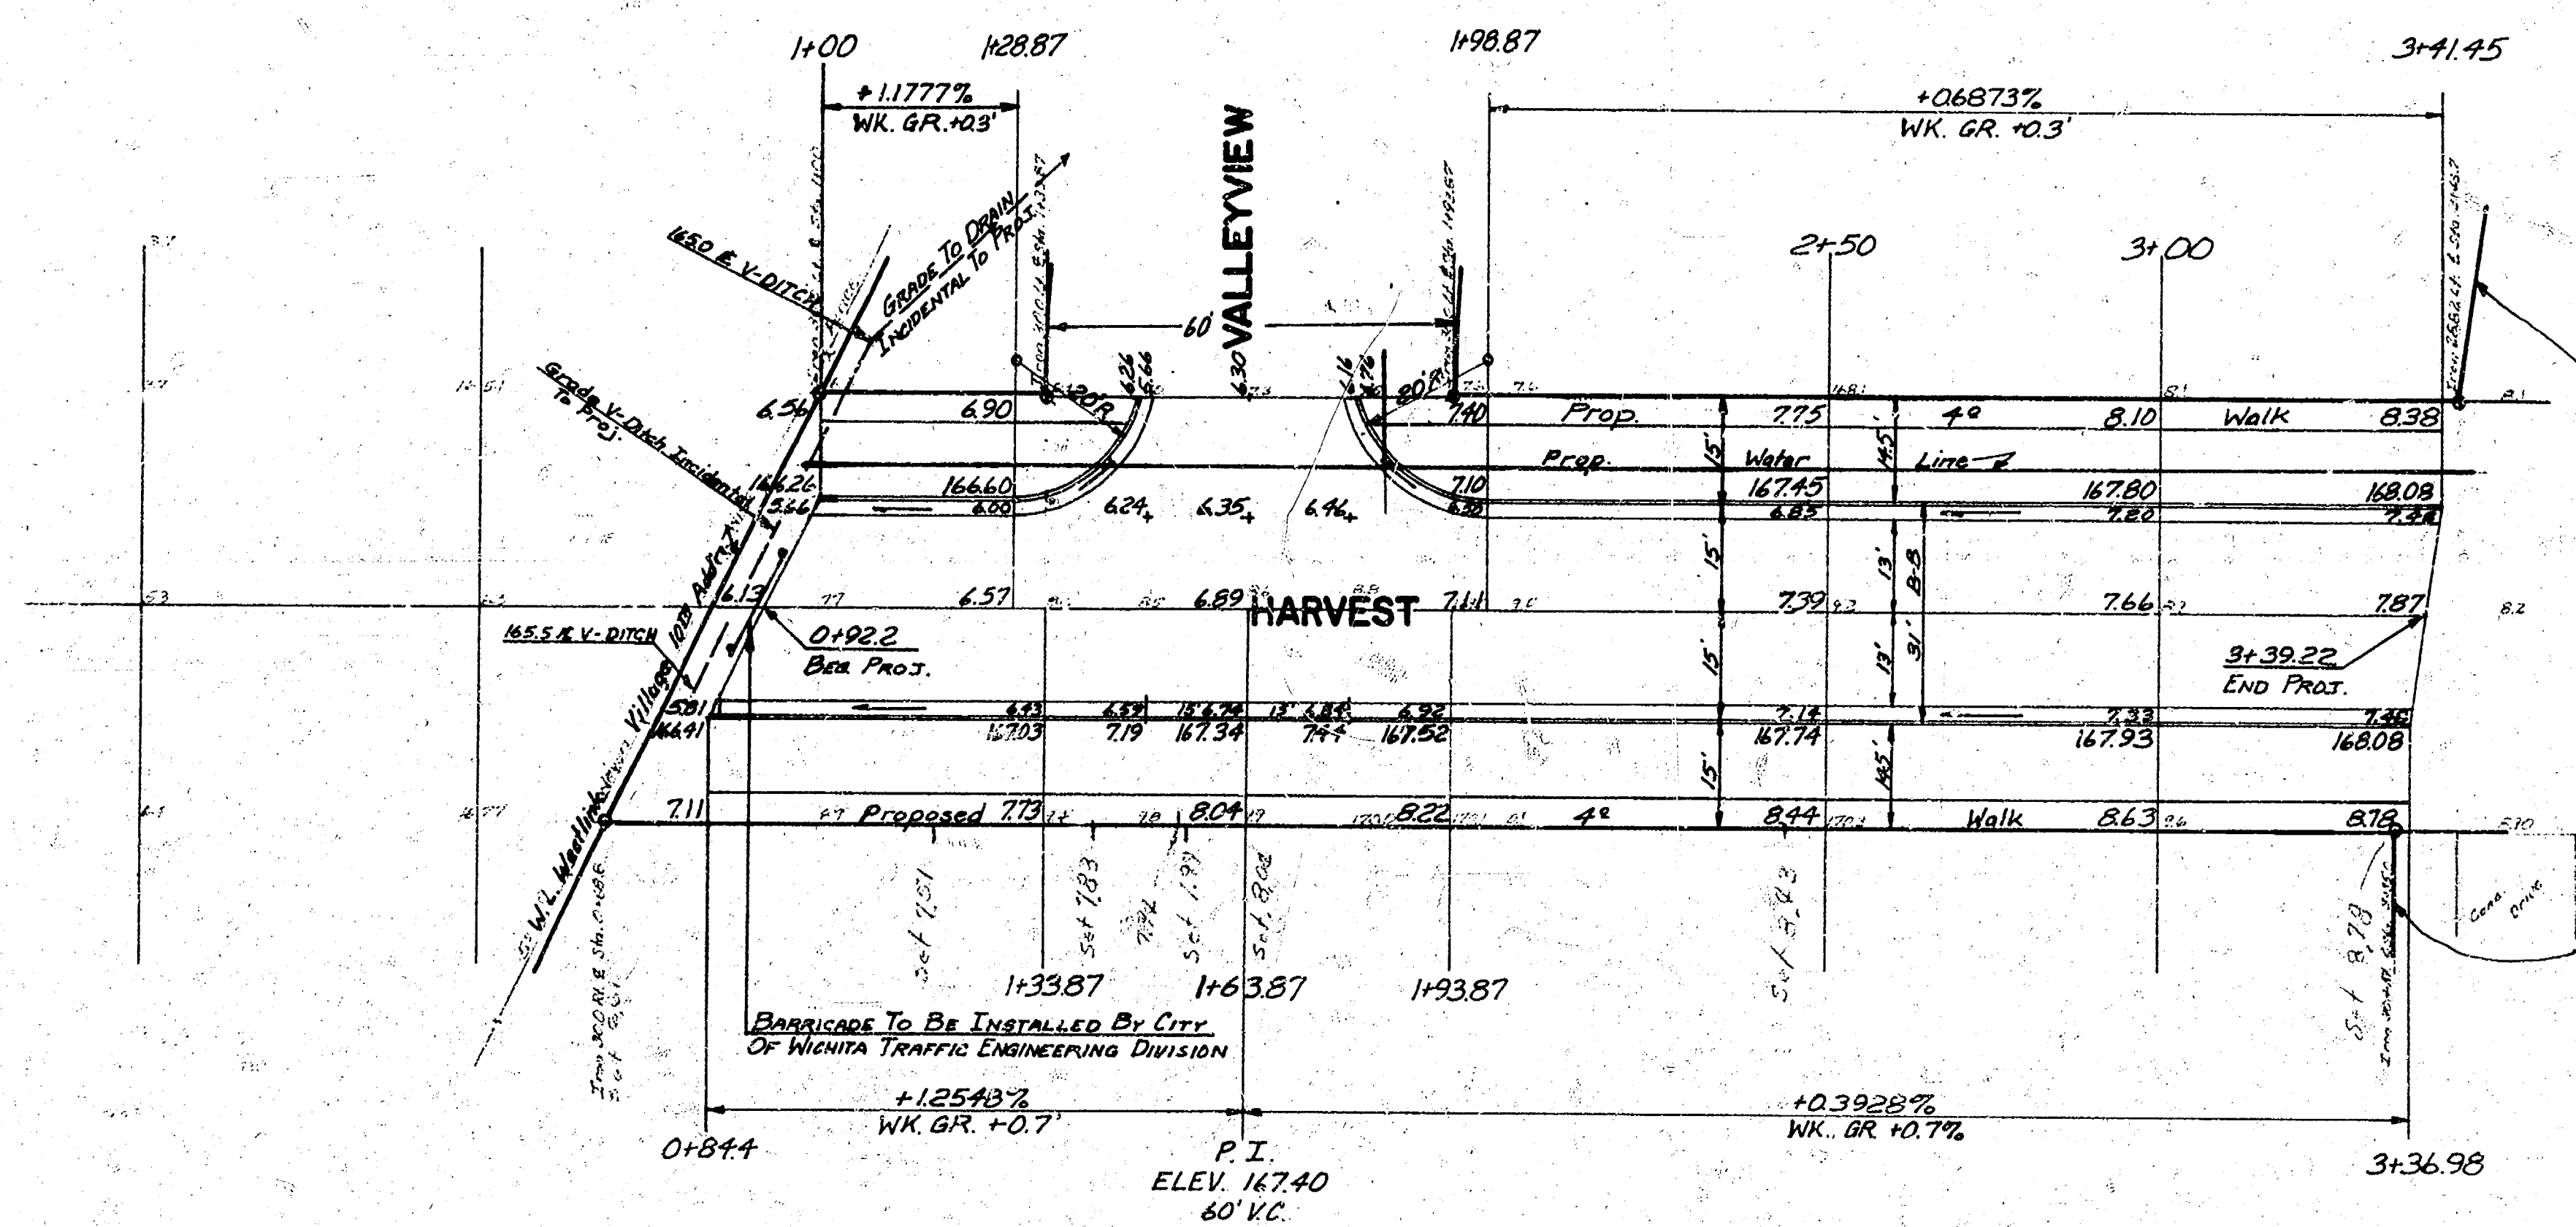

EARTHWORK

PROPERTY		801311	CITY	
EXCAVATION =	784.2 CU. YDS.		EXCAVATION =	125.8 CU. YDS.
+10%	= 78.4 CU. YDS.	10%	+10%	= 12.6 CU. YDS.
TOTAL	= 862.6 CU. YDS.		TOTAL	= 138.4 CU. YDS.

HARVEST
W. L. WESTLINK VILLAGE 10TH ADD'N
TO
E. L. WESTLINK VILLAGE 10TH ADD'N.
ASPHALTIC CONCRETE PAVEMENT
31' B-B WITH COMB. CB. & 6TR.
CITY OF WICHITA, KANSAS
R. W. LINN CITY ENGINEER
PROJ. NO. DAKS 572037
DATE: MAR. 1973