
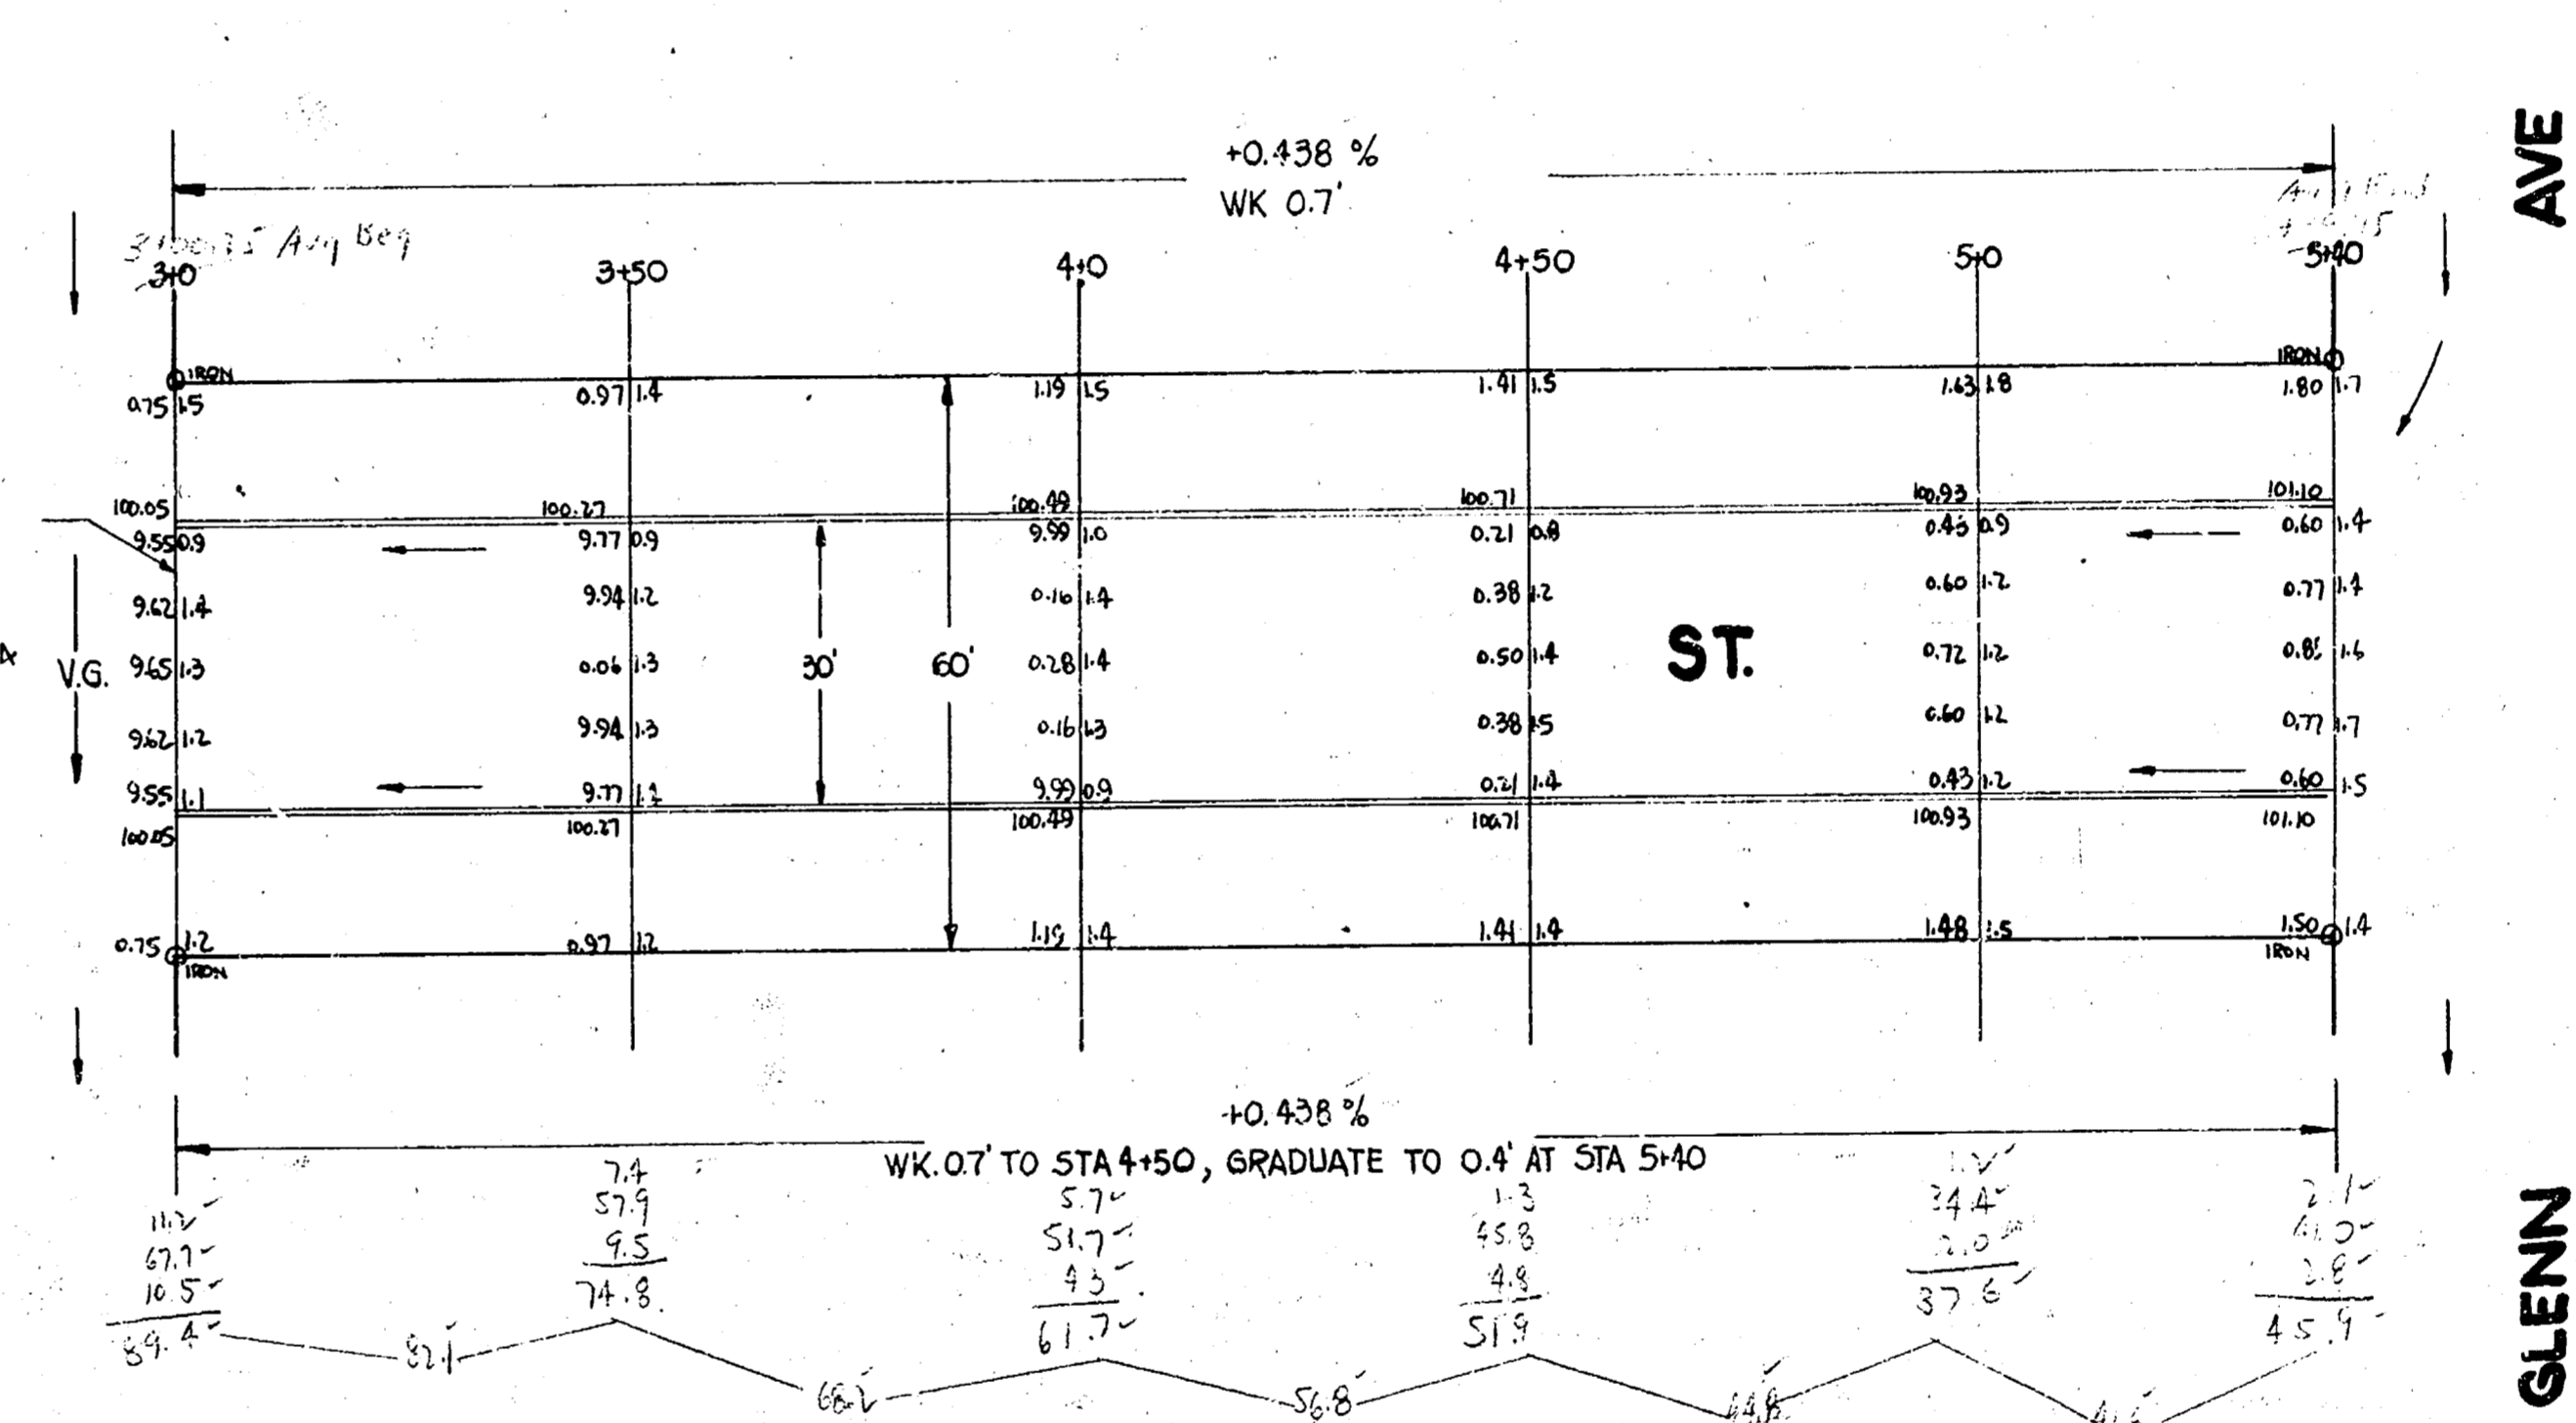


B.M. RR SPIKE N.S.H.P. E.L. DONN & S.S. PAWNEE ELEV. 101.36

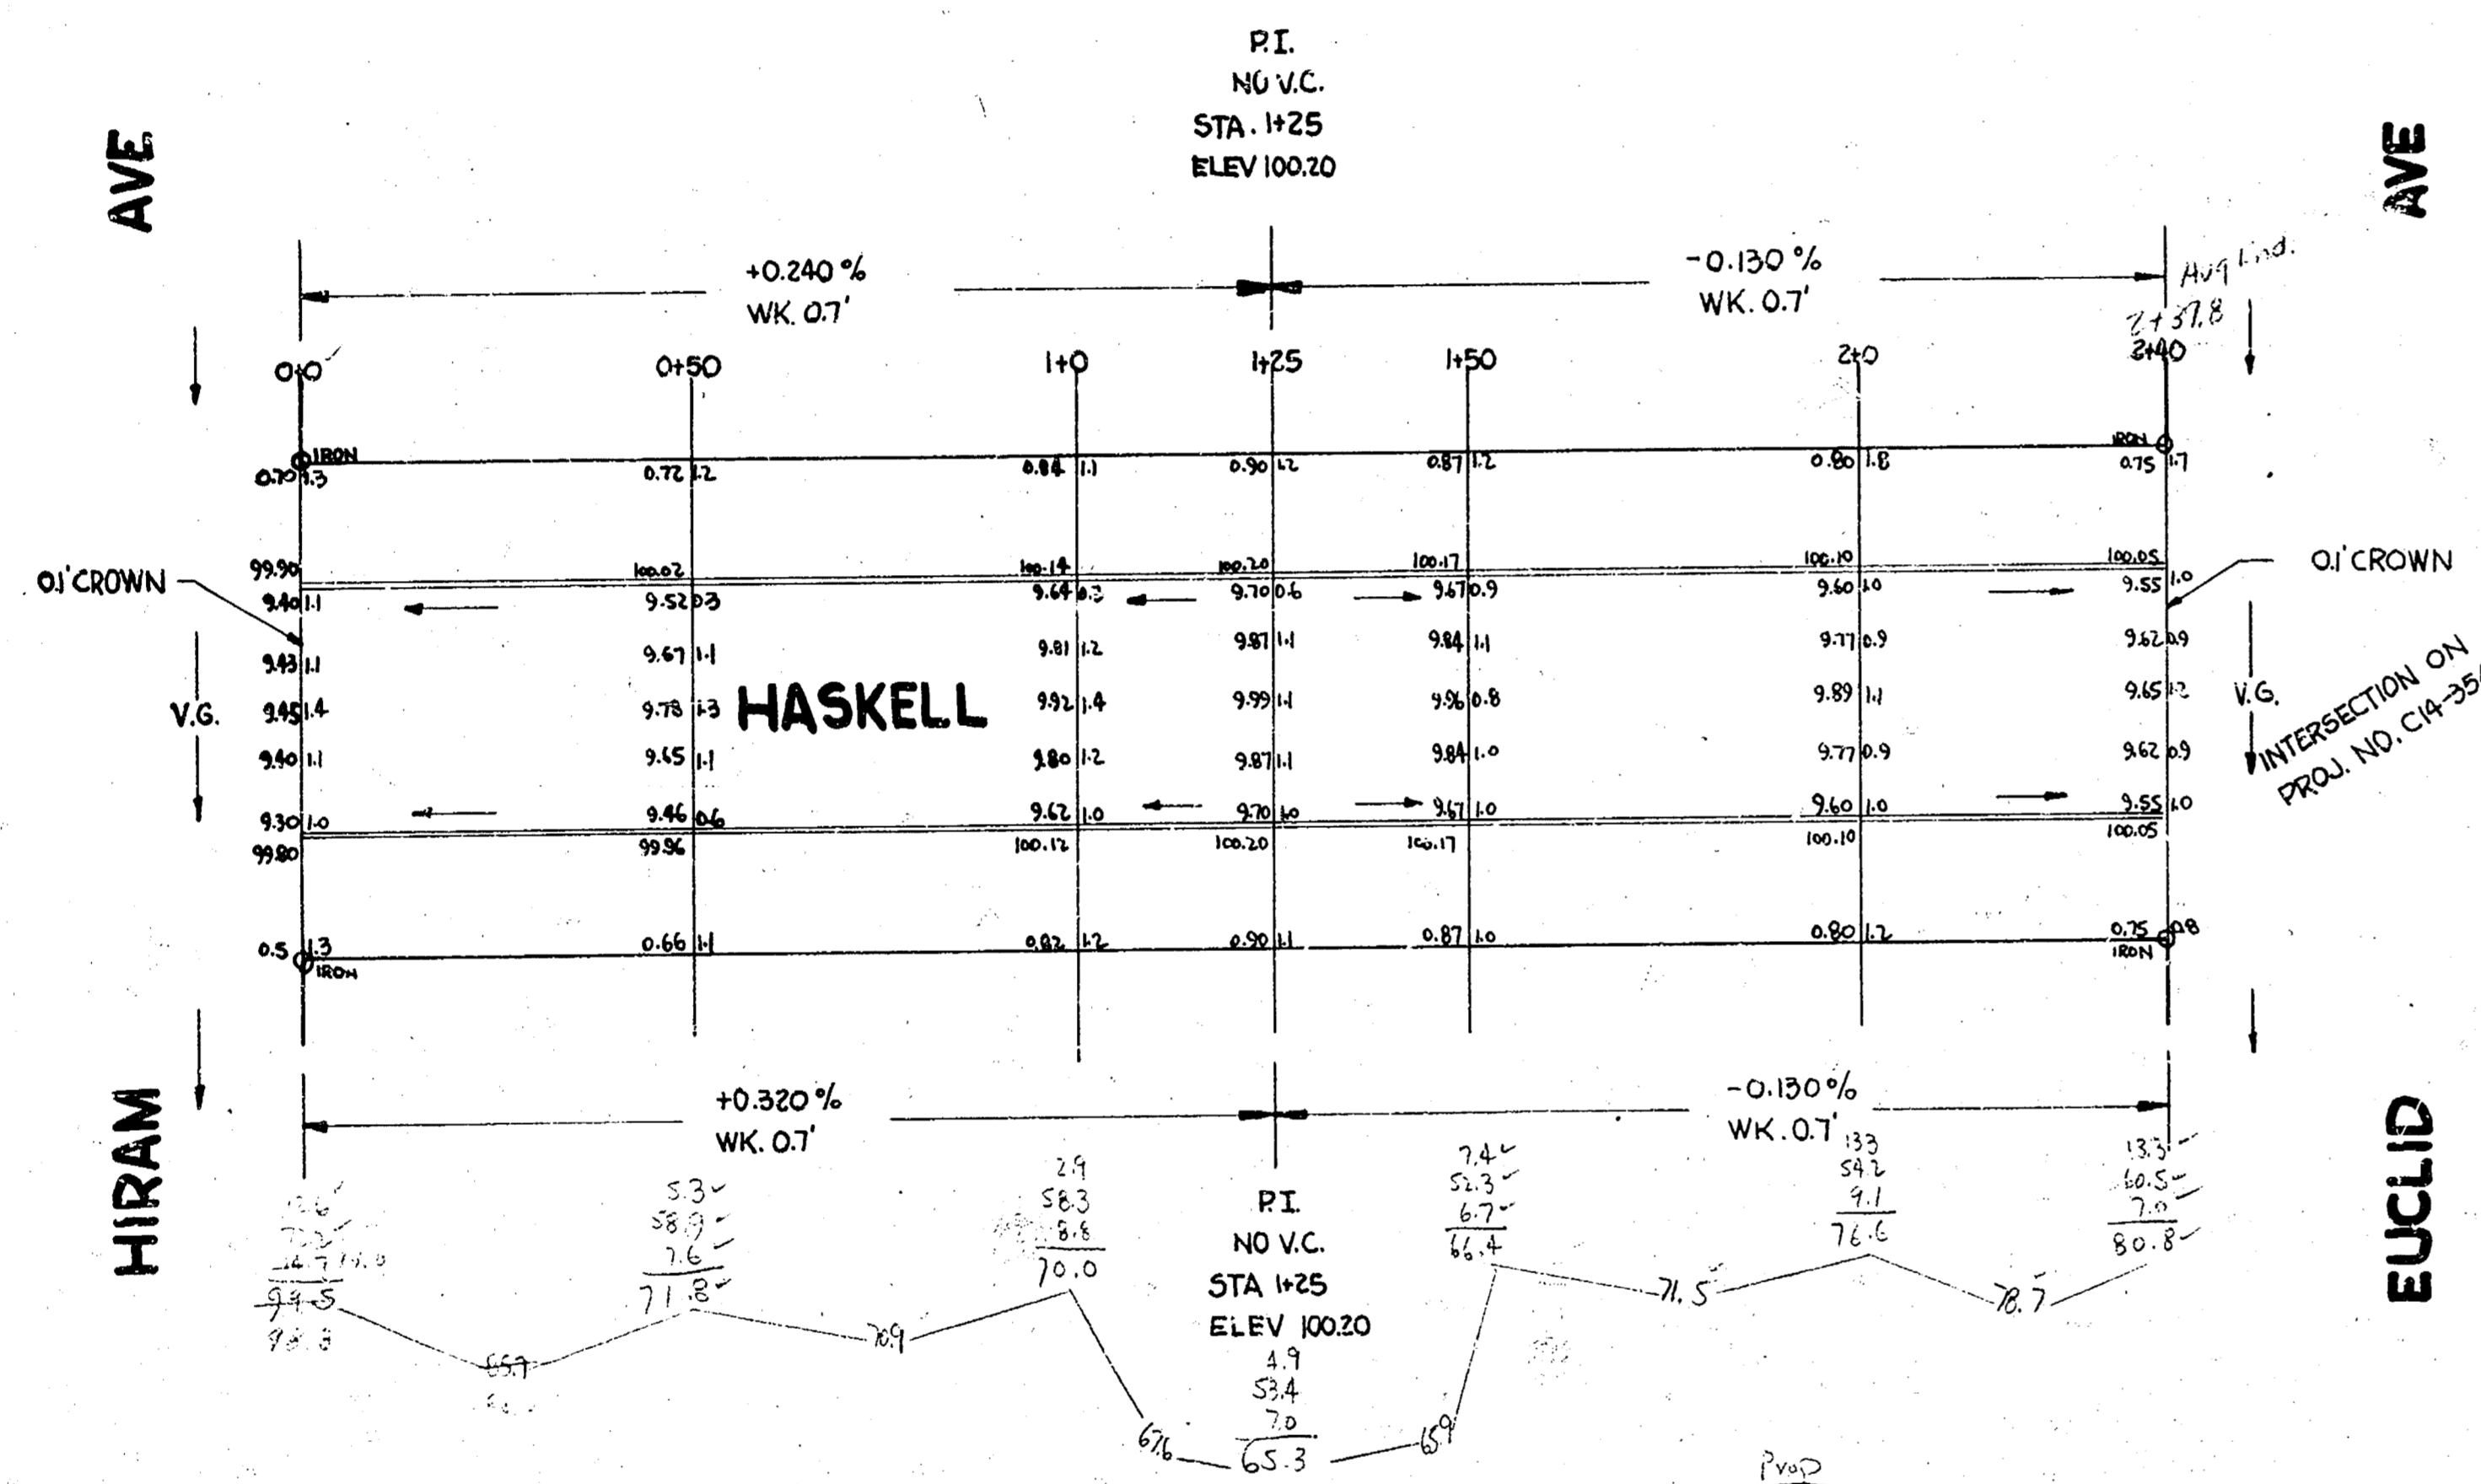

Survey
 Plan
 E.L.
 S.S.

PWD
 11 91.0
 10.6
 1 310.4

14 24.21
 227.8



N

HASKELL ST.
 EL. HIRAM TO WL. GLENN
30' CONC. & CURB
CITY OF WICHITA, KANSAS
 B.E. SMITH CITY ENGINEER
 JULY 1955 PROJ. NO. C14-359

3 15 3 11