
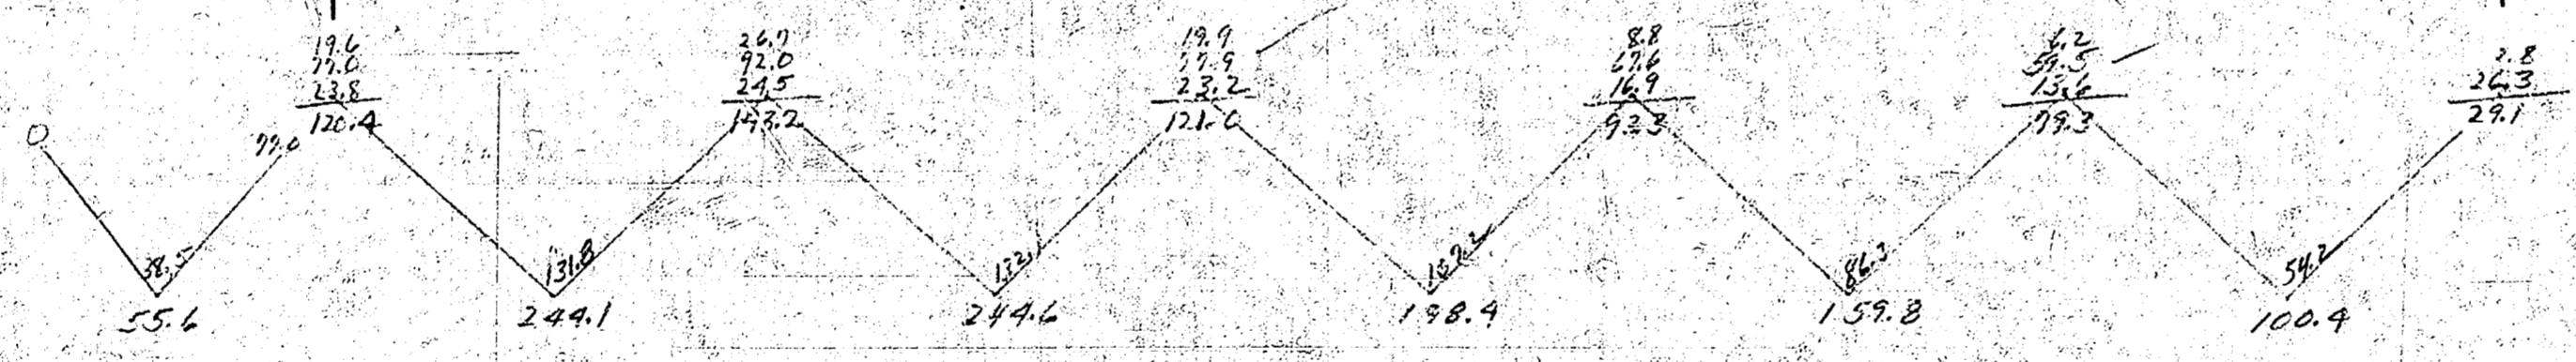


57M 102.91 SE. COR. CONC. PORCH HOUSE N.W. COR. WALNUT & HASKELL

Survey RIGGS, BK 5-27
 Plan SEAMAN
 Checked J.T.

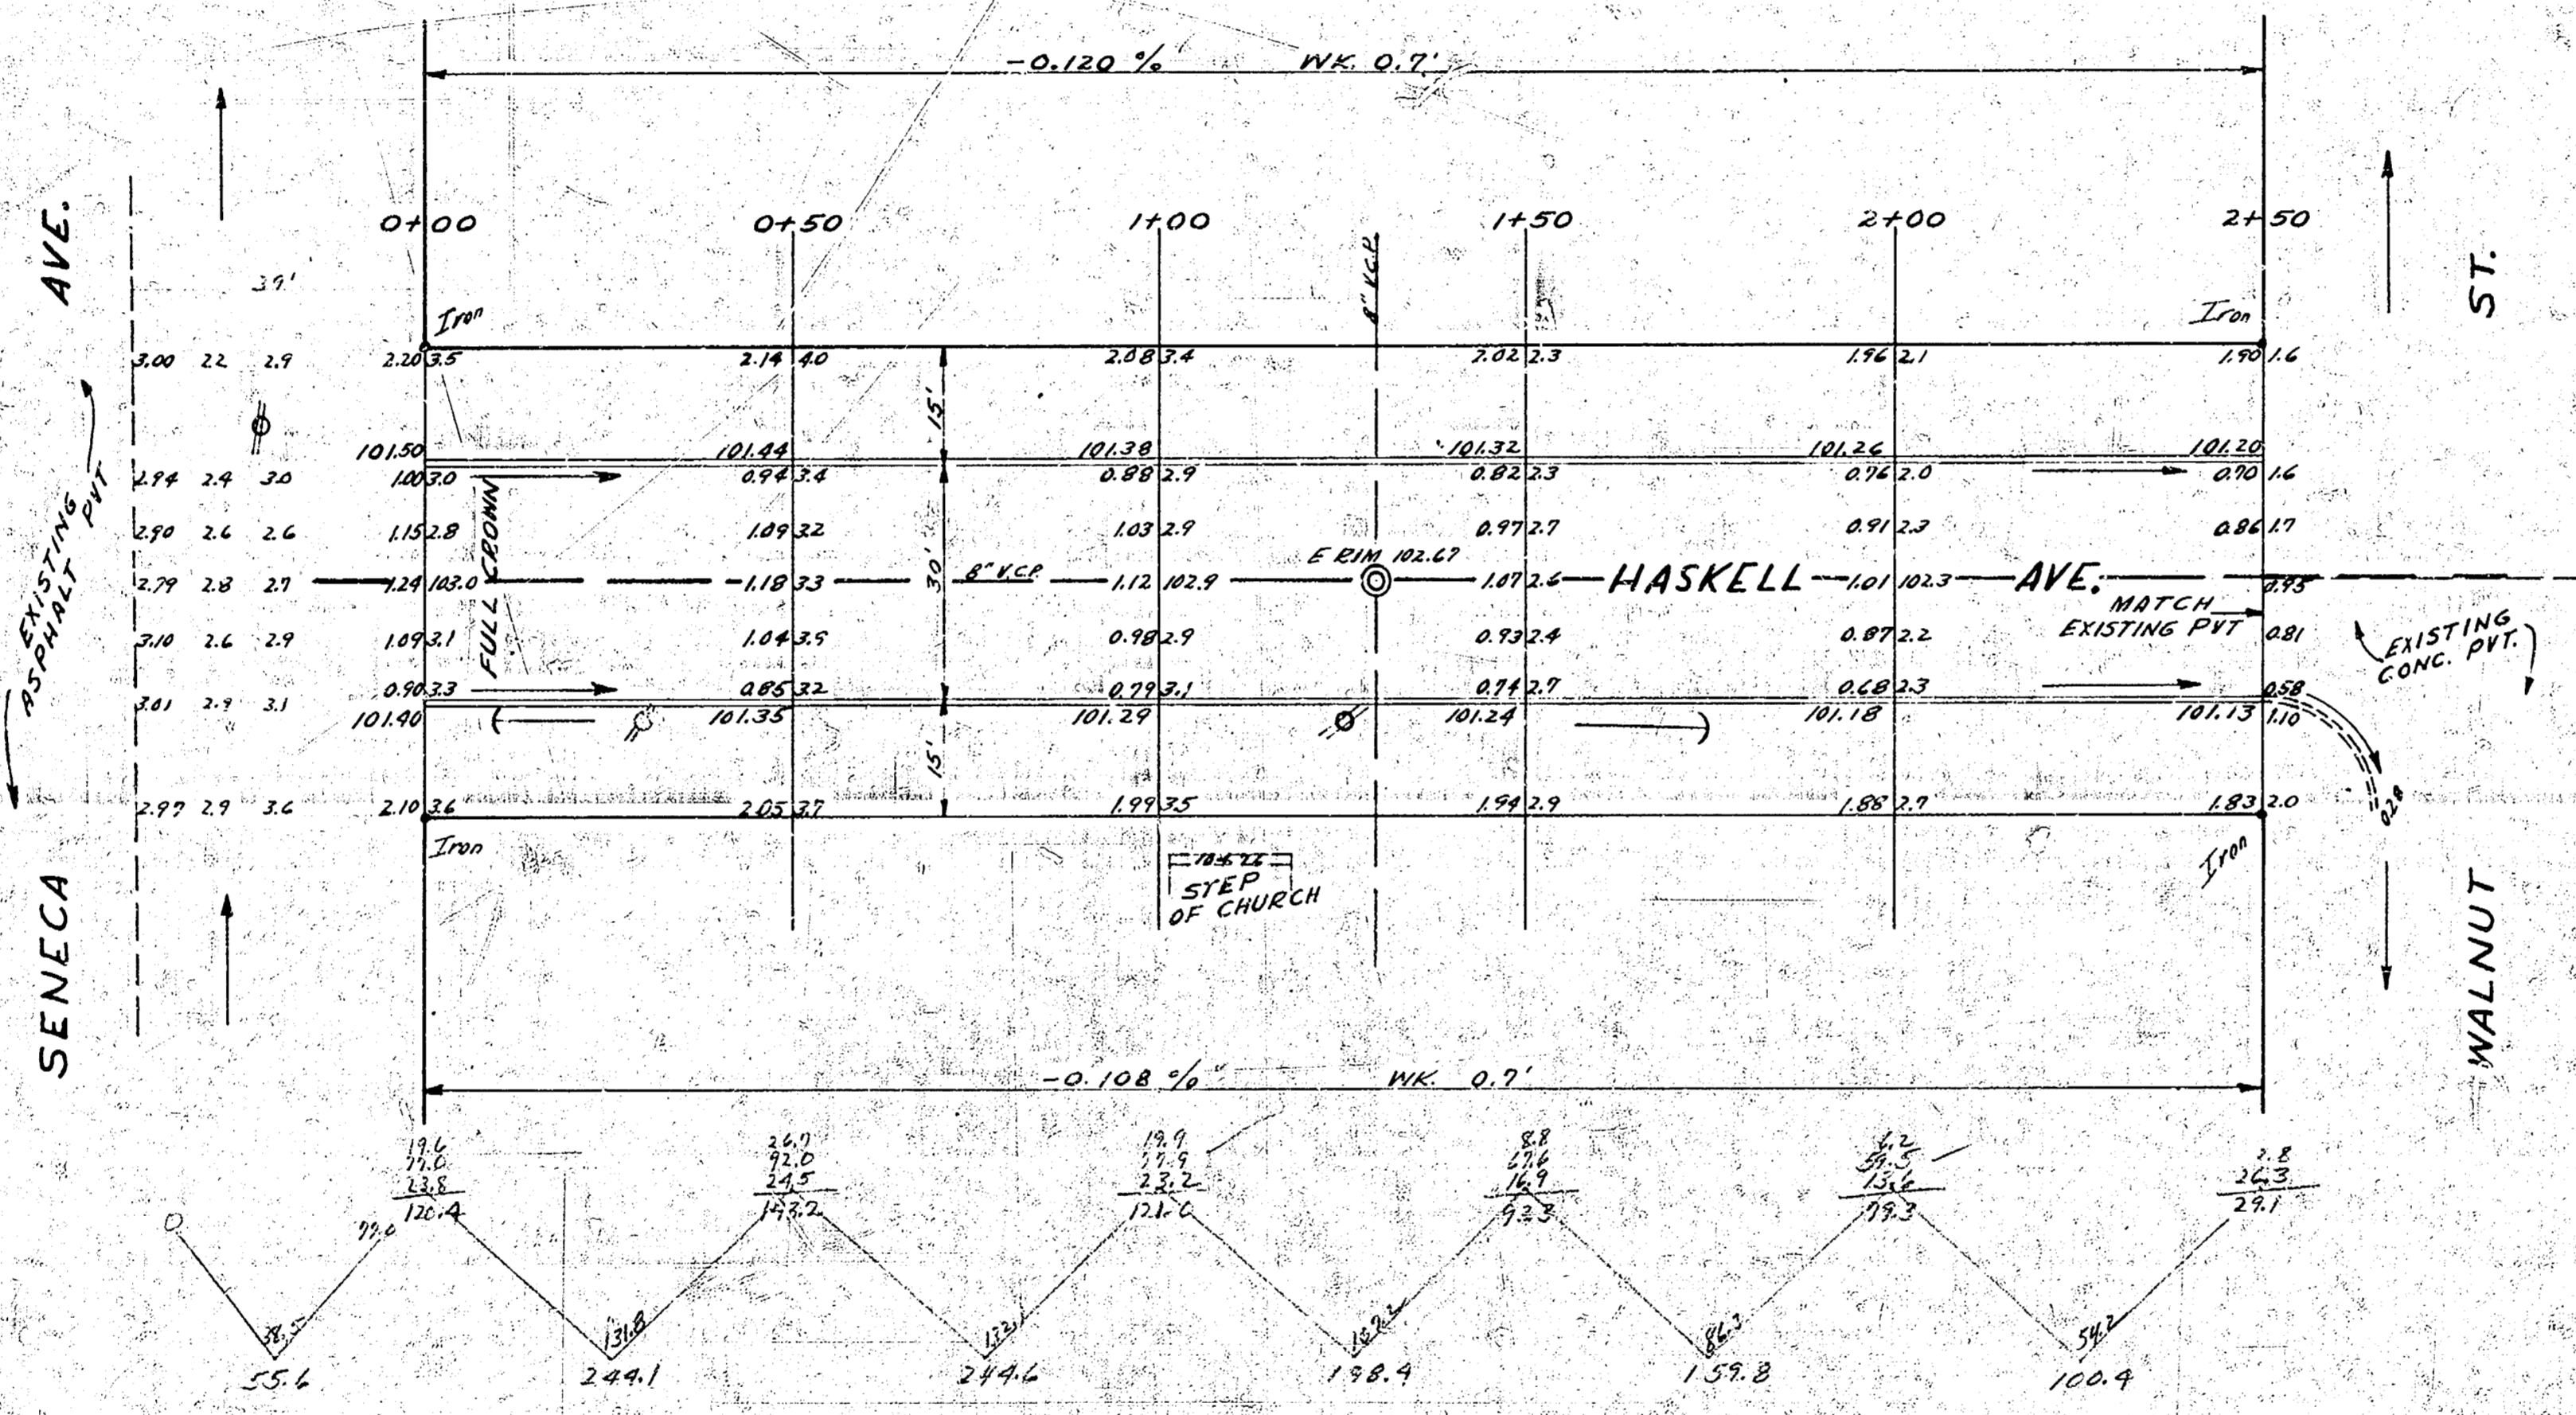

Excavation
 Prop. 948.3
 +14% = 82.2
 1042.0 cu yds cut

Cut
 C.I. 55.6
 +14% = 5.6
 61.2 cu yds cut



HASKELL AVE.
 EL. SENECA TO W.L. WALNUT
 30' CONC & CB.
 CITY OF WICHITA KANS.
 BE SMITH CITY ENGINEER
 AUG. 1957 PROJ. NO. C16-97