



Survey of the
Plan
of the
Structure
1/10/58

INDUSTRIAL AVE.
E.L. HYDRAULIC AVE. TO E.L. SPENCE AVE.
Paved 16.0M-80

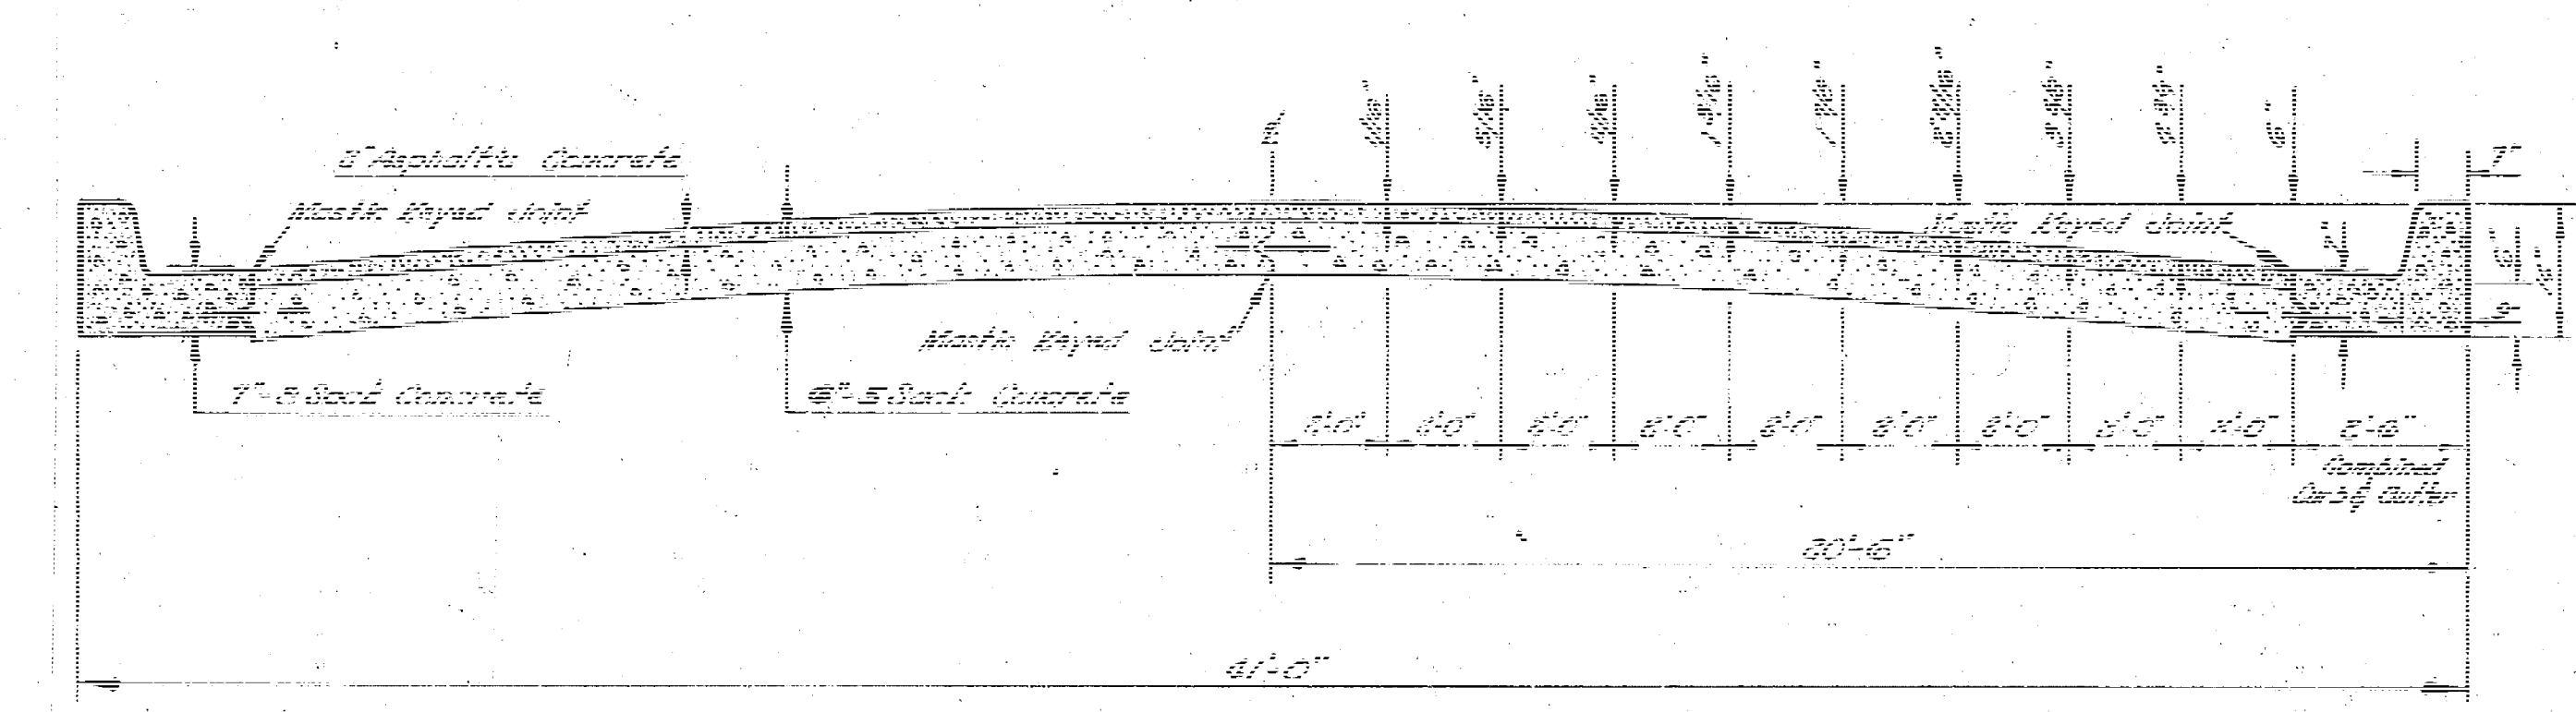

TYPICAL SECTION
NOT TO SCALE

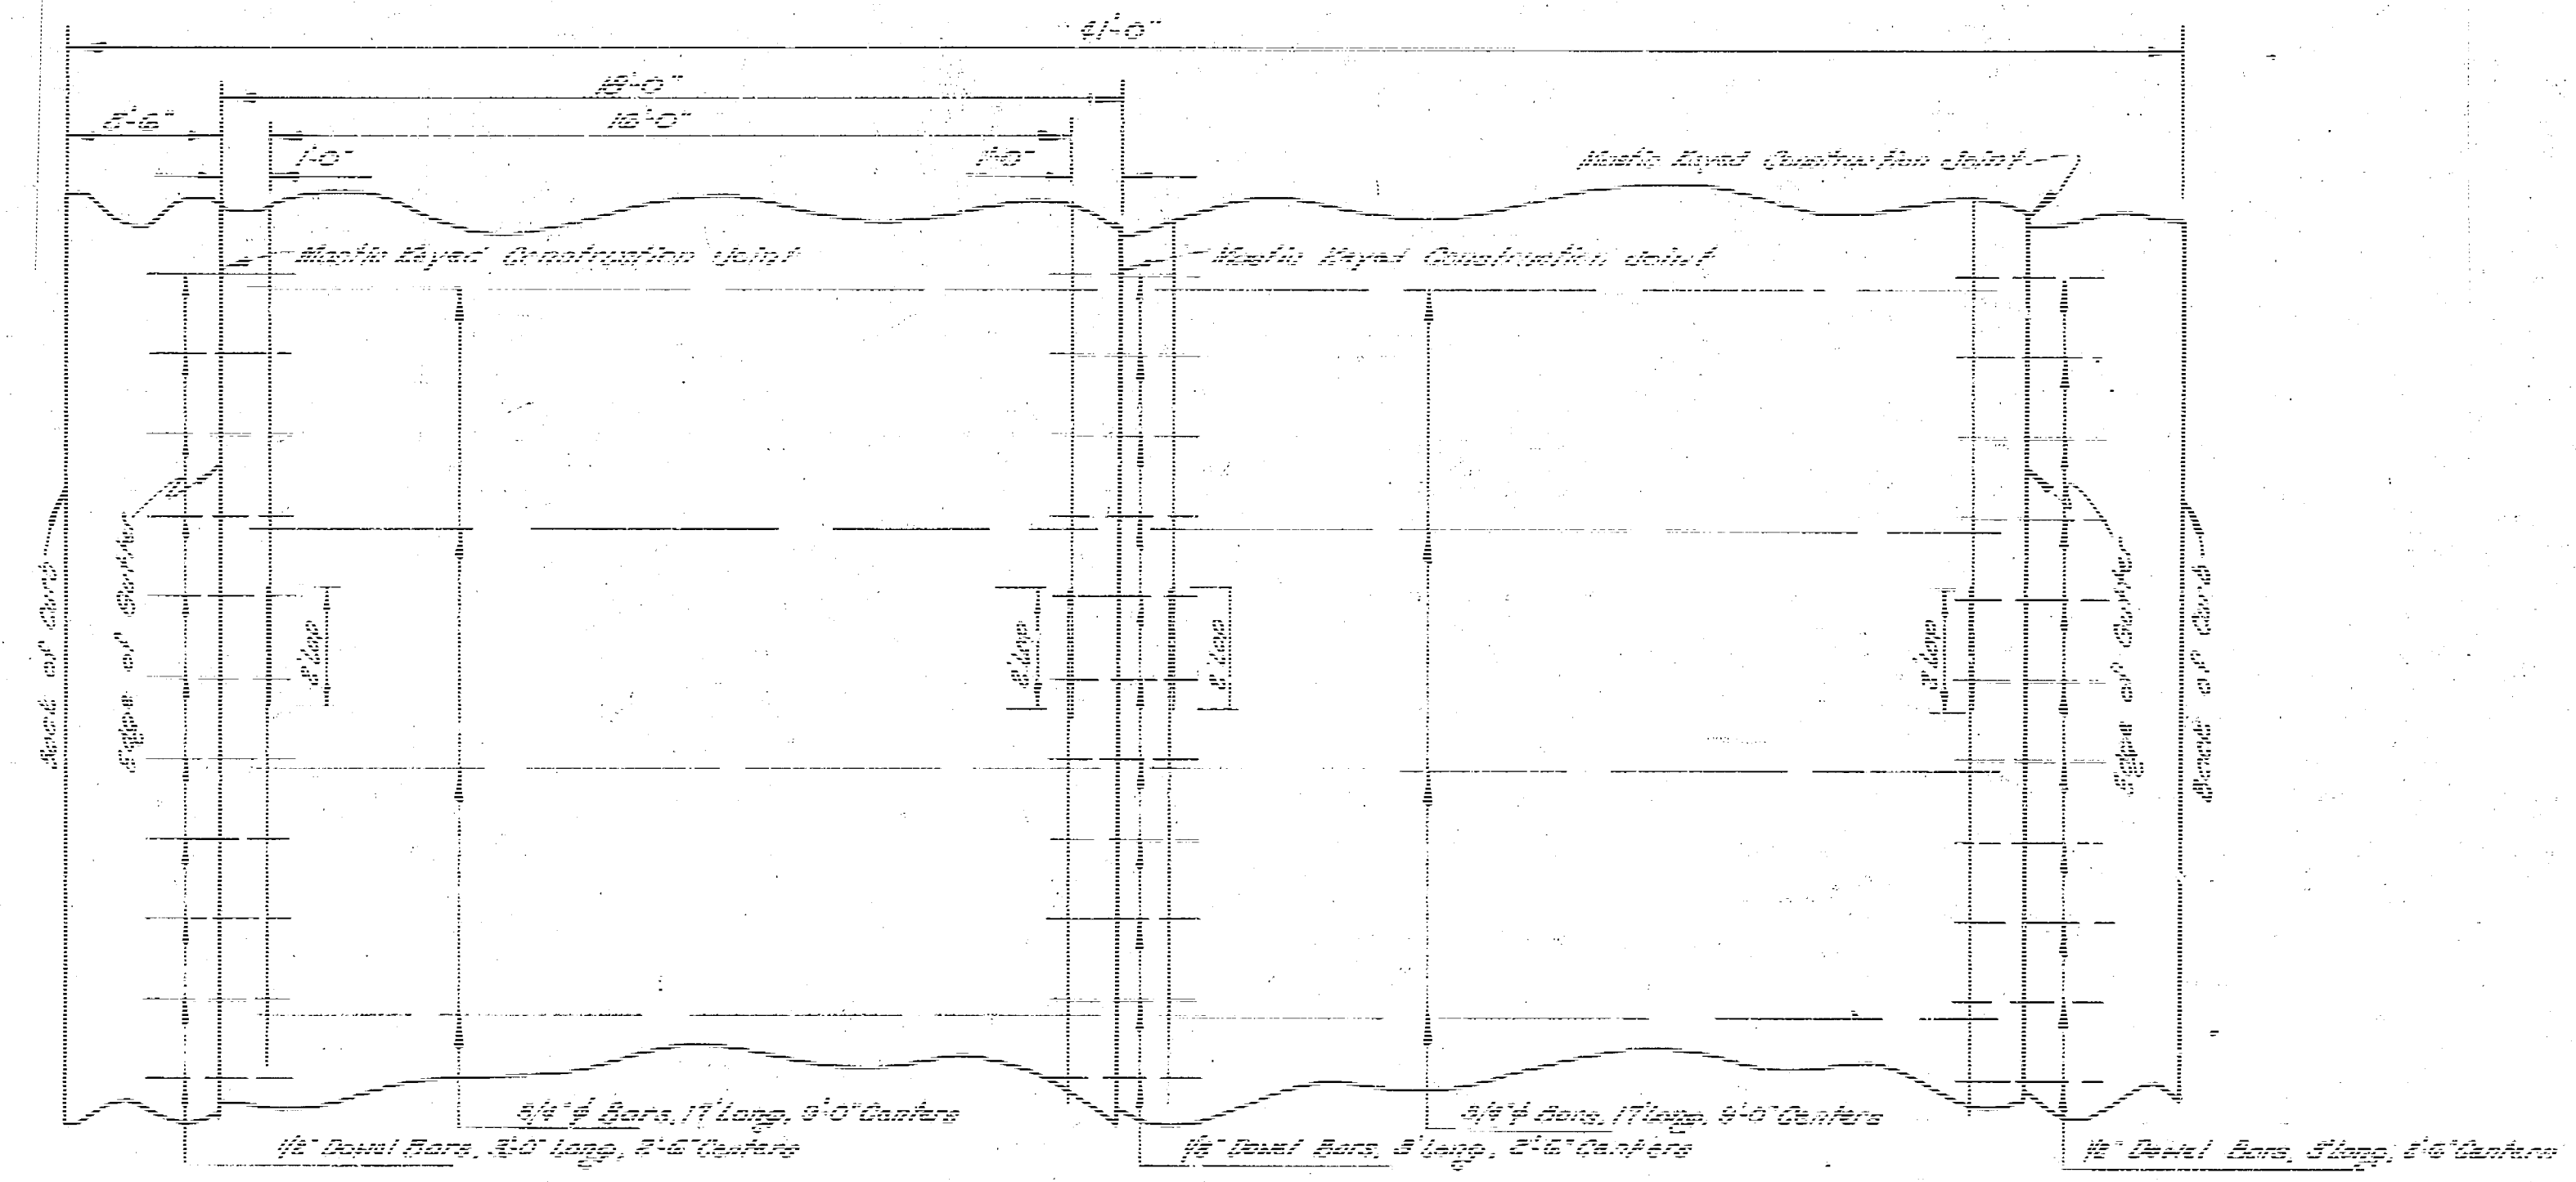

STEEL PATTERN
USE 3/4"Ø BARS EXCEPT WHERE NOTED
NOT TO SCALE

