



B.M. 12597 N.E. corner concrete porch house 2561 Salline.  
 B.M. 12533 "4" on S. cb. 25th St. E.L. Jeanette.

Chaining from S. to N. on E. R.

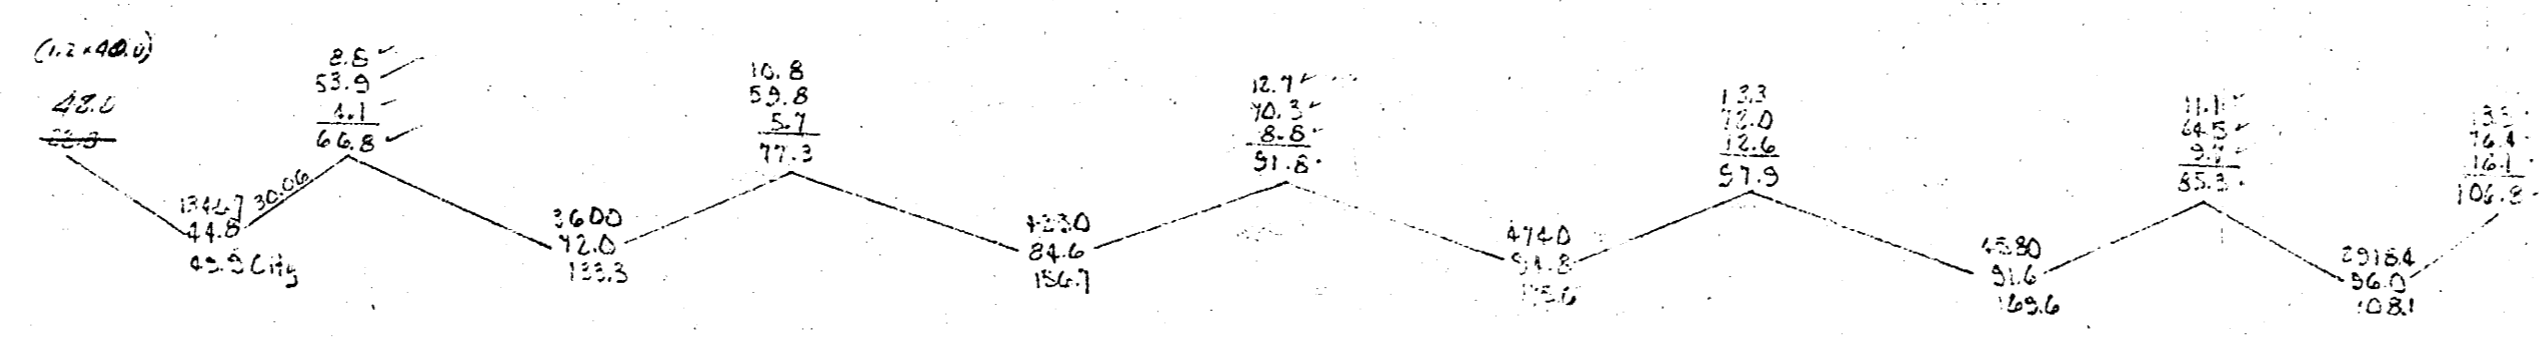

ARMS  
 JEE  
 1/6  
 C. B. SMITH

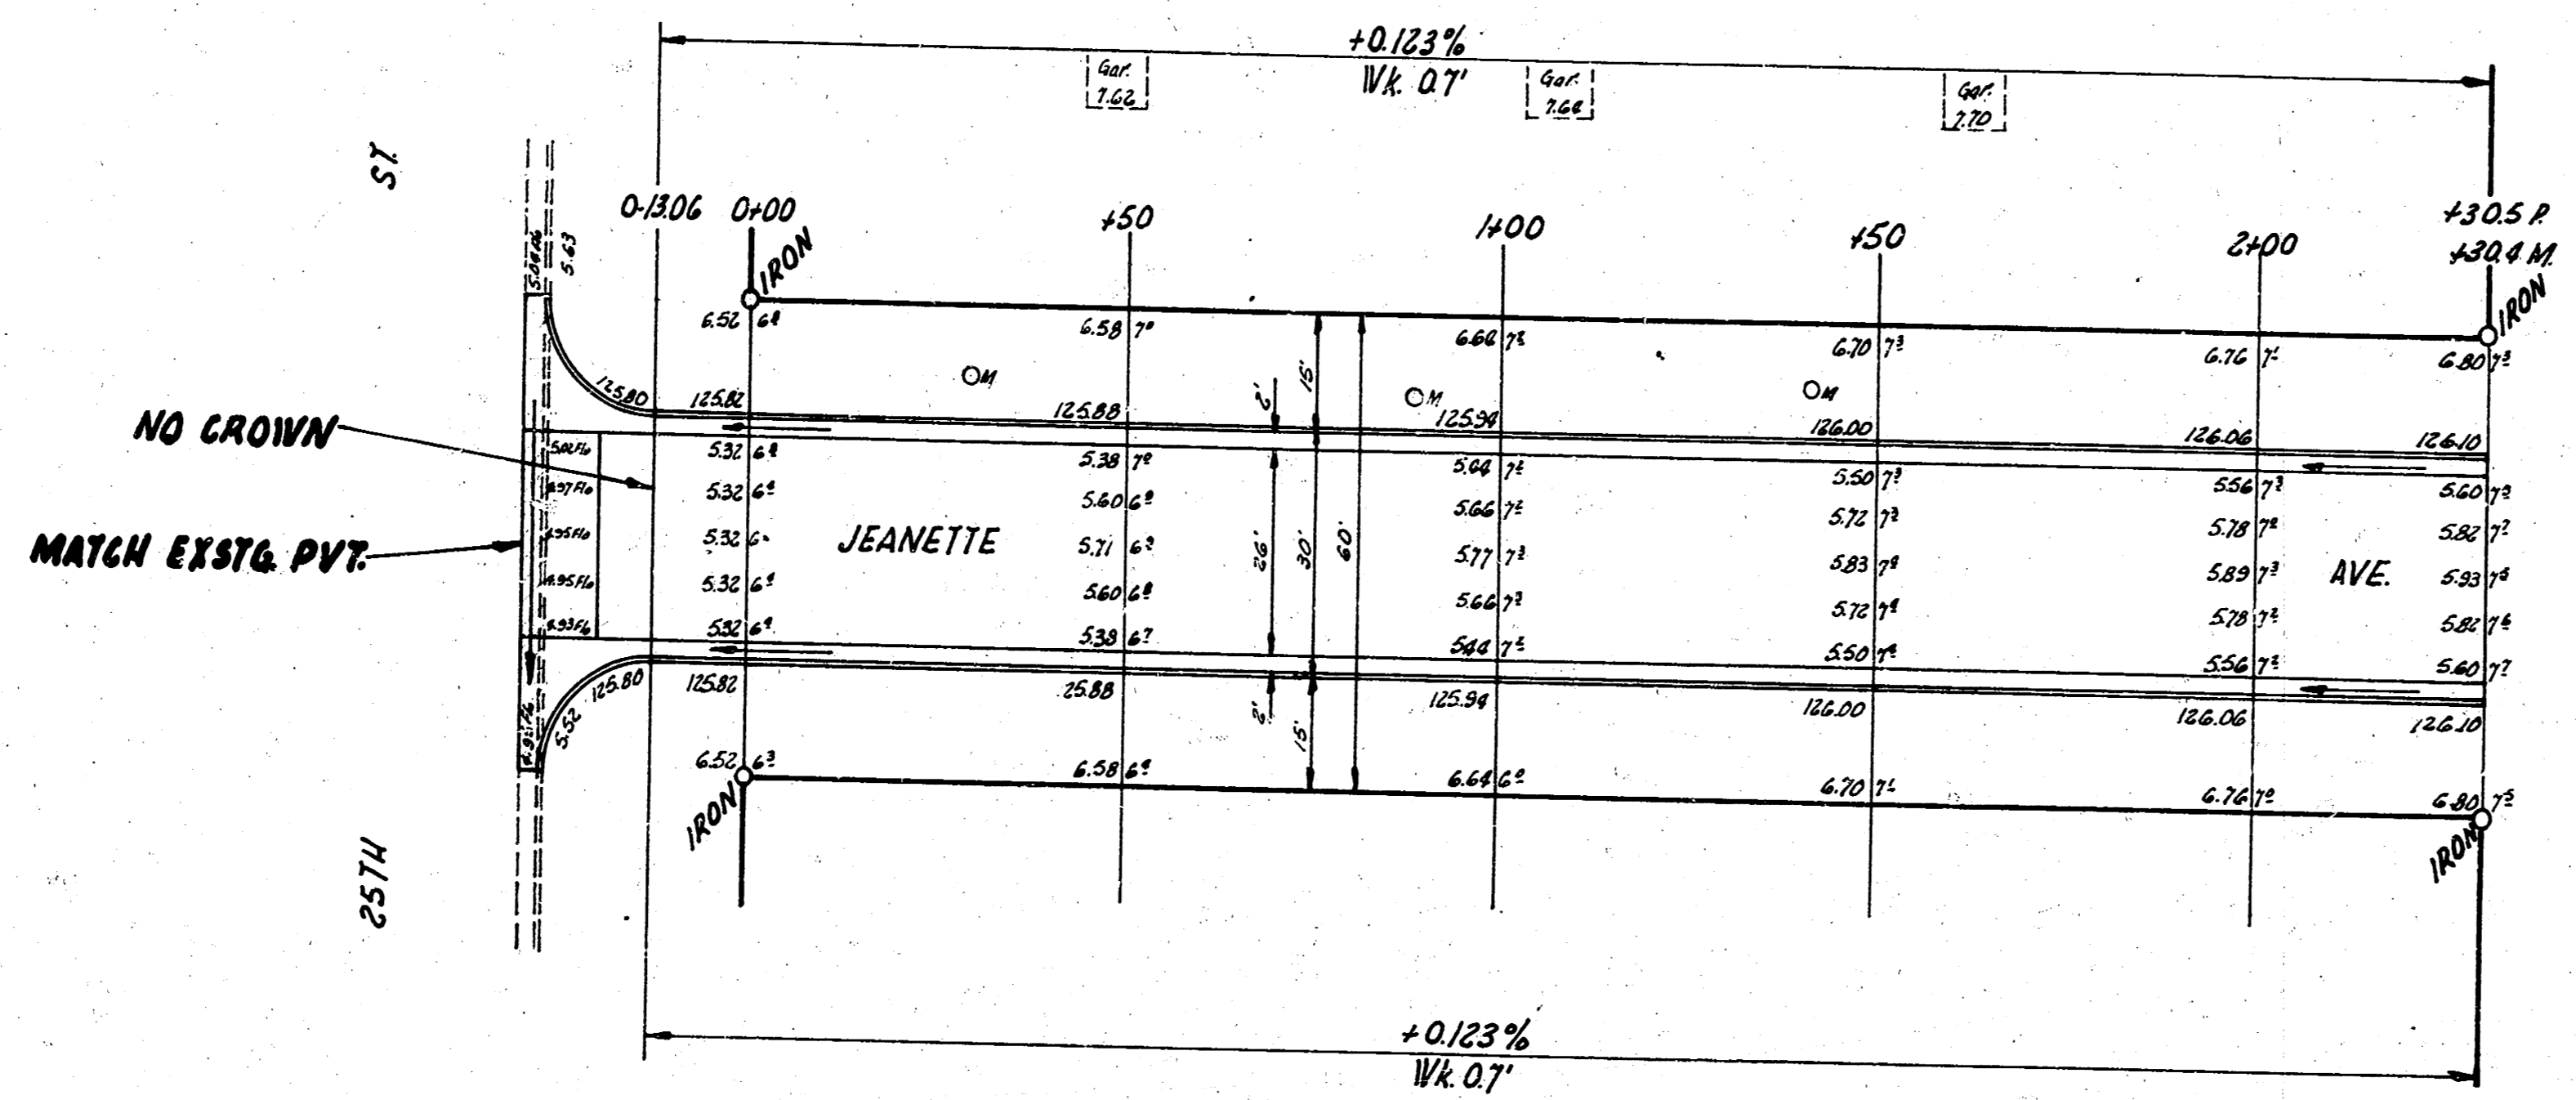

TOTAL EXCAV  
 FROM 122.1  
 +10% 74.3  
 817.0 Cu.Yds.

EXCAV  
 48.0  
 20.5  
 +10% S.O.  
 54.5 Cu.Yds.

JEANETTE AVE.  
 N.L. 25TH - N.L. WOODLAND HEIGHTS ADD.  
 26'-2'-30" A.C.  
 CITY OF WICHITA, KANS.  
 B.E. SMITH CITY ENGINEER  
 APRIL 1956 PROJ. C16-18

1 14 5 2