



B.M. 121.67 #60 SPIKE SW. S.L.P. NW COR 17TH & WOODROW  
 STATIONING & BASE LINE NORTH PROP. LINE

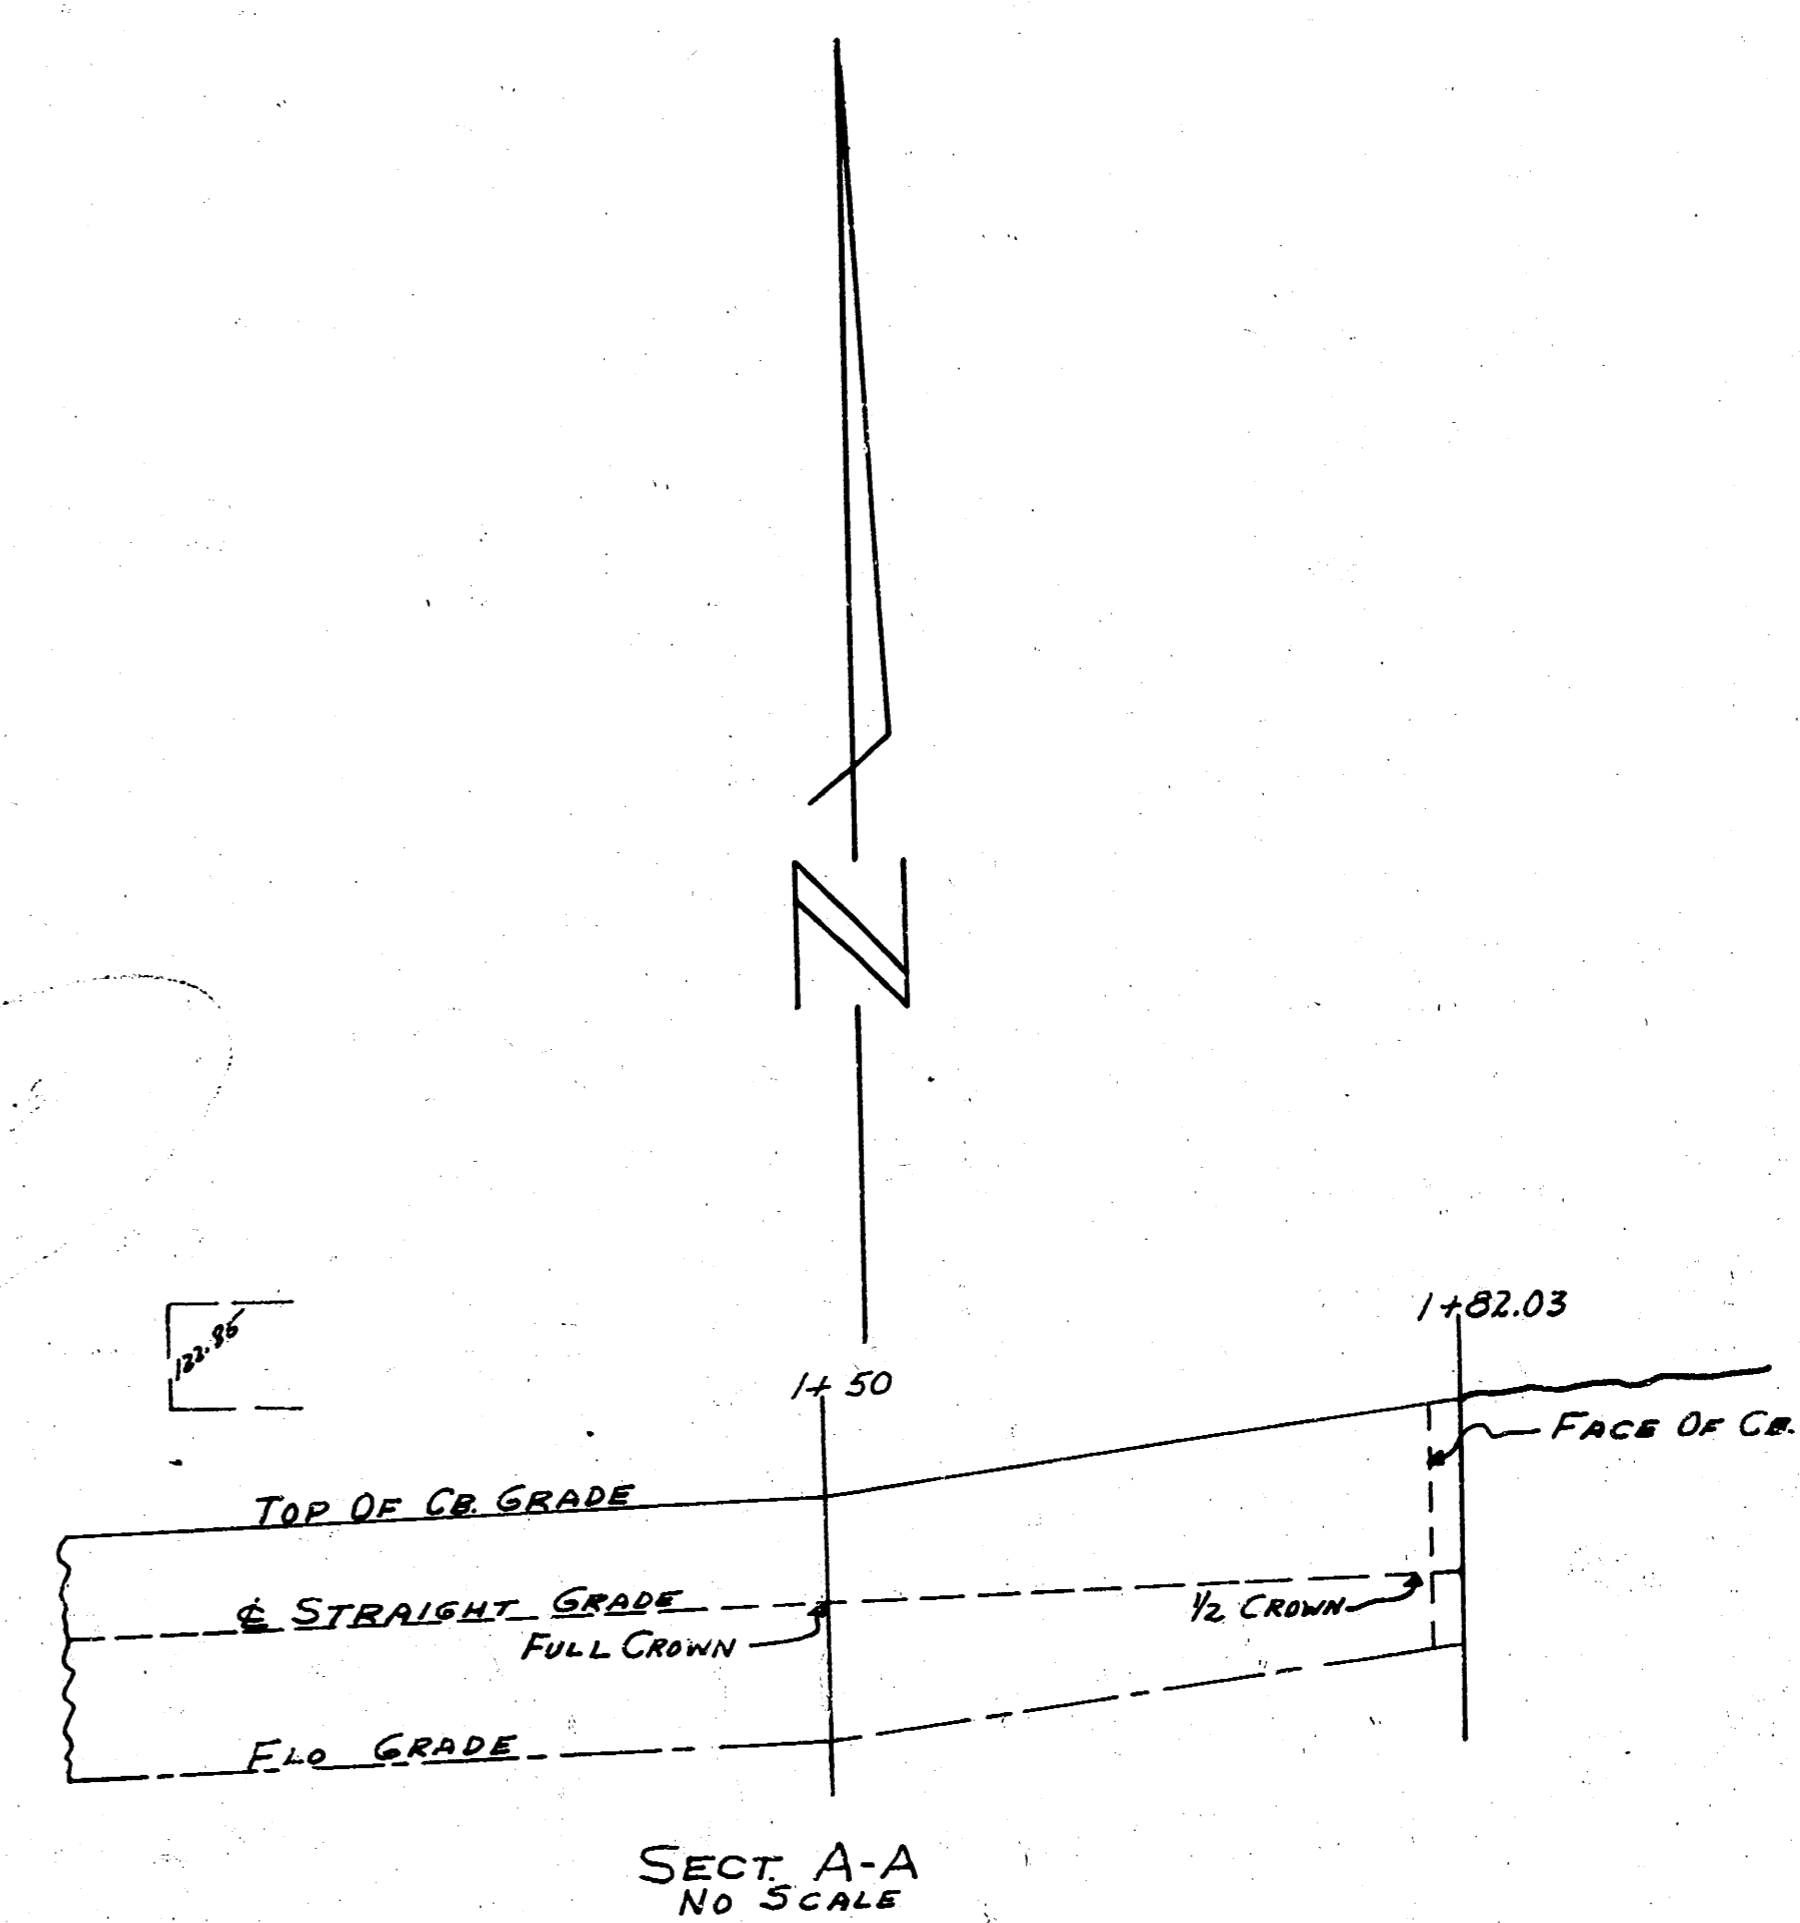

Survey  
 Plan  
 Checked  
 1/2

**JULIANNE**  
 EL. WOODROW CT. TO WL. VONDEEST ADD.  
 30 CONC & CB.  
 CITY OF WICHITA KAN.  
 B.E. SMITH CITY ENGINEER  
 MAY 1954 Proj. No. C14-101

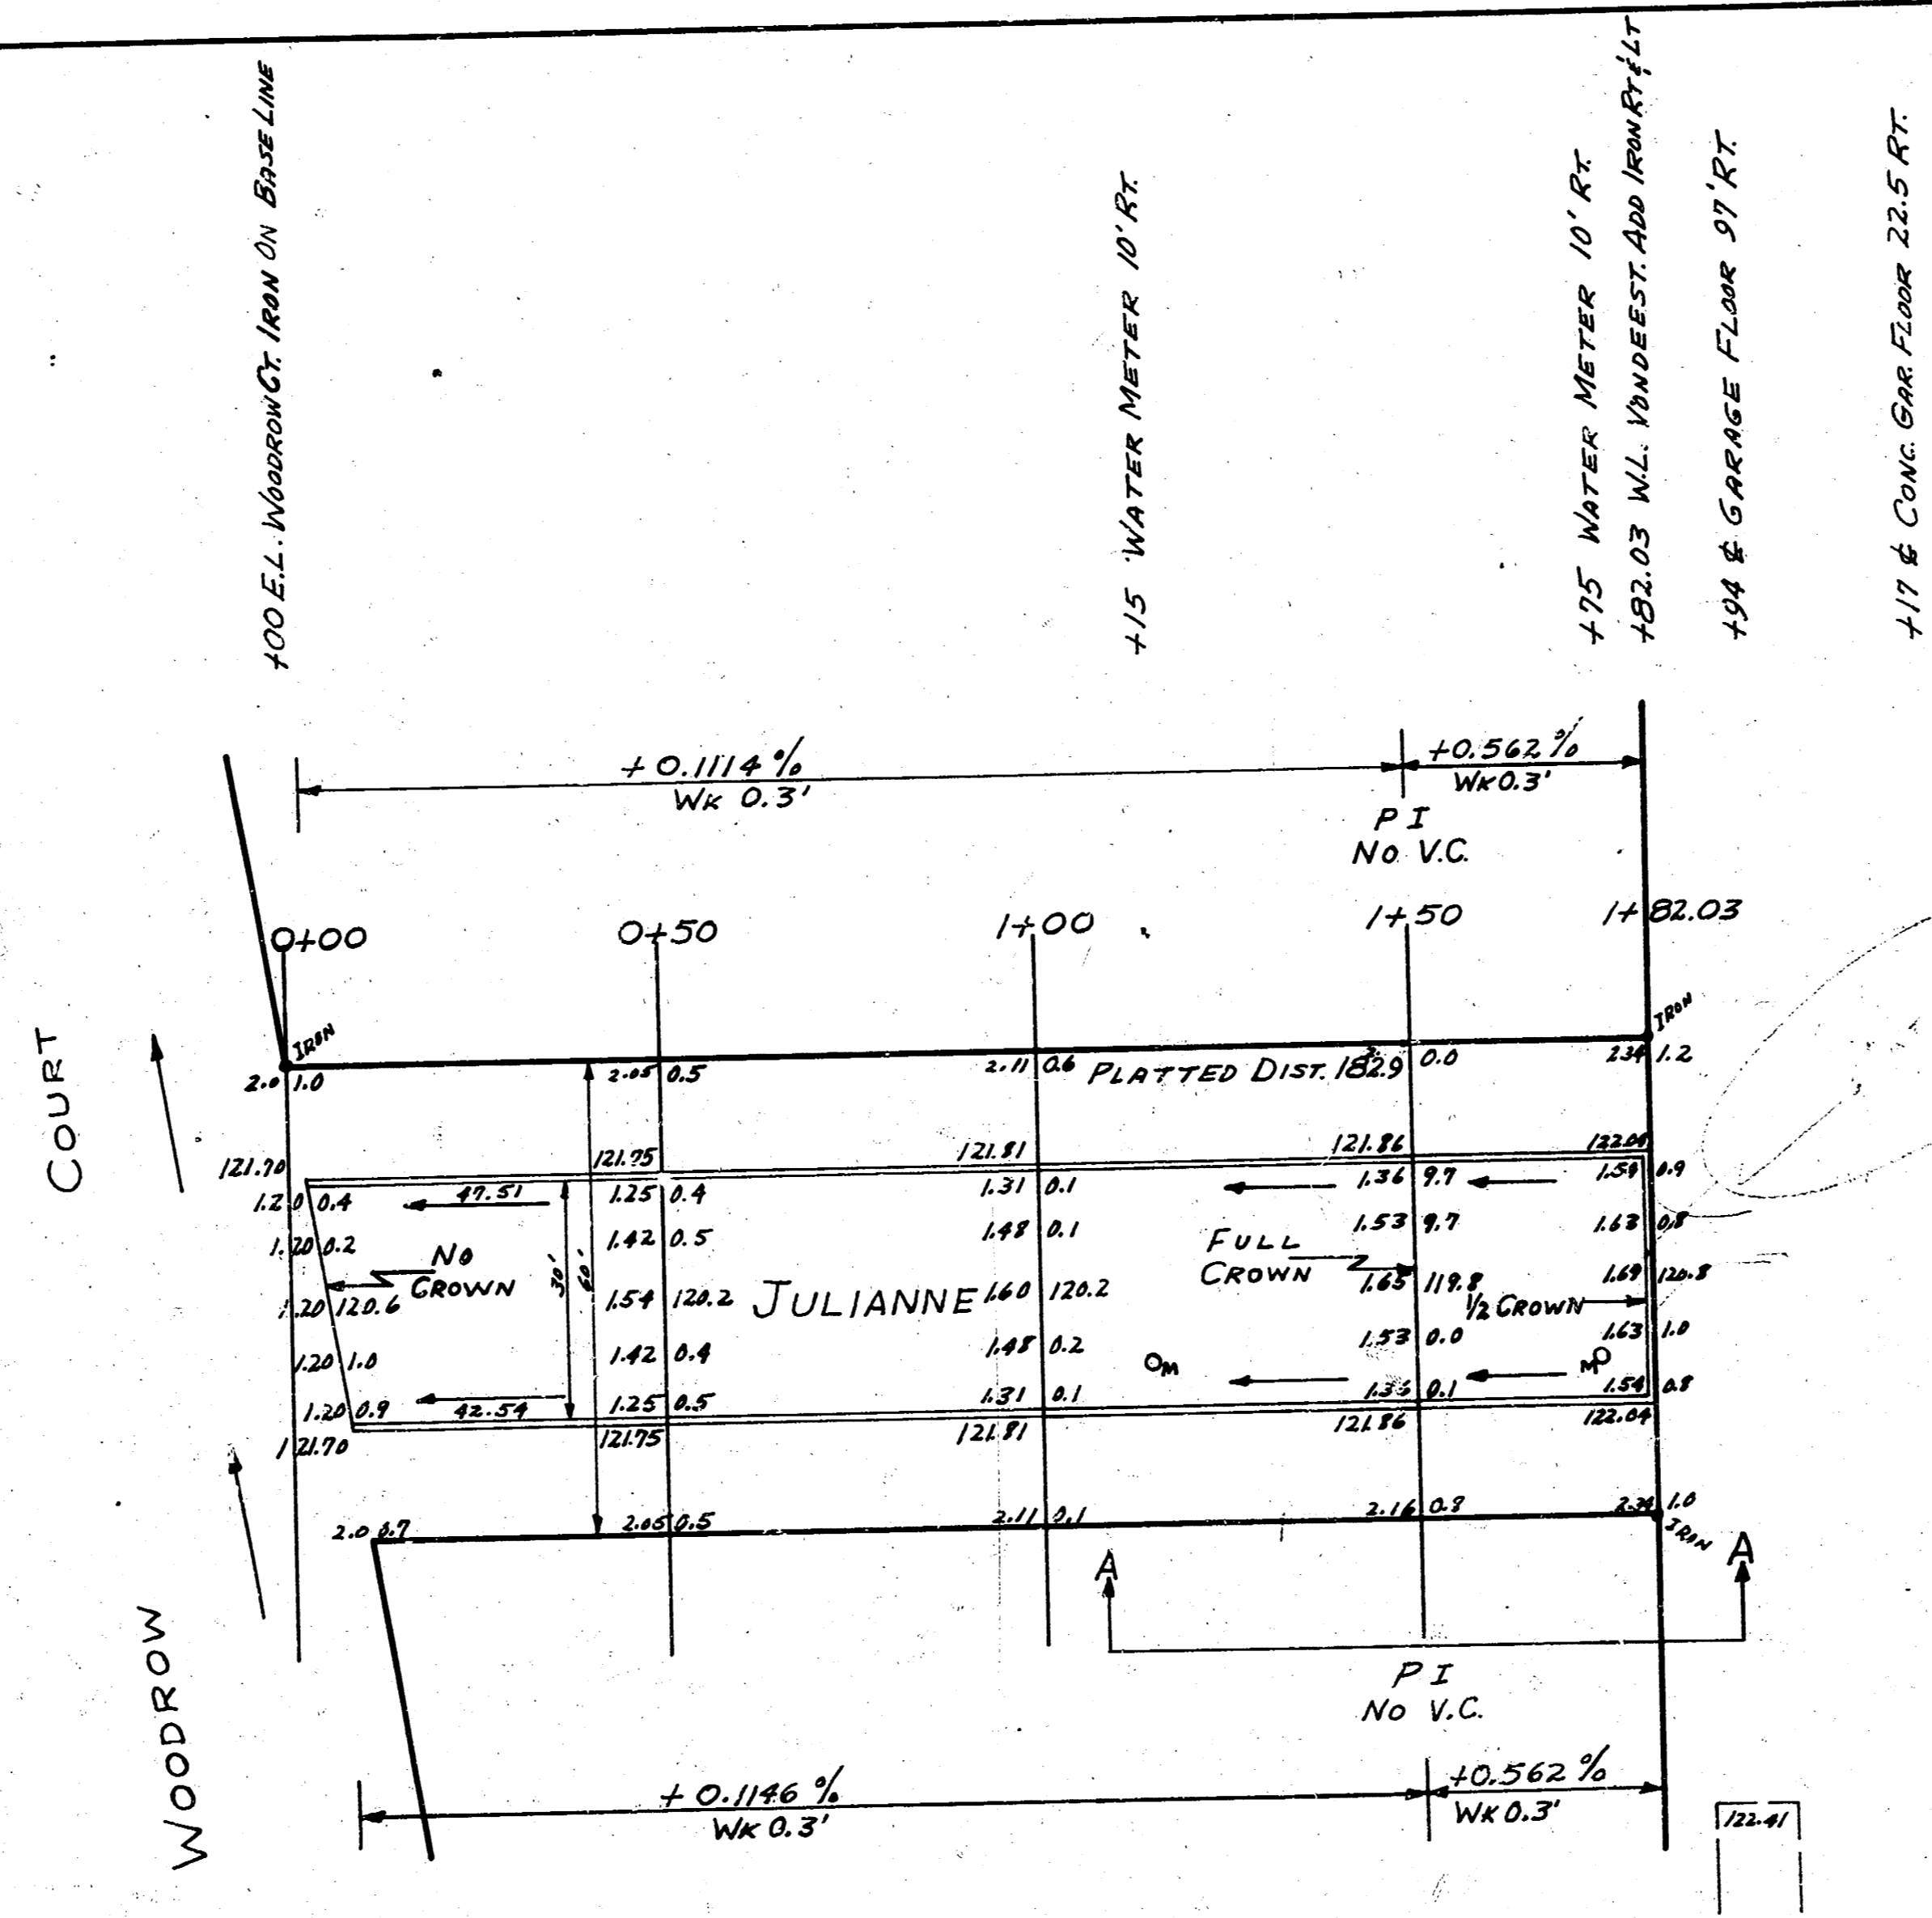