



B.M. 124.78 R.R. Spike N.E. Side H.L.P. SW Cor. 17th & Edwards

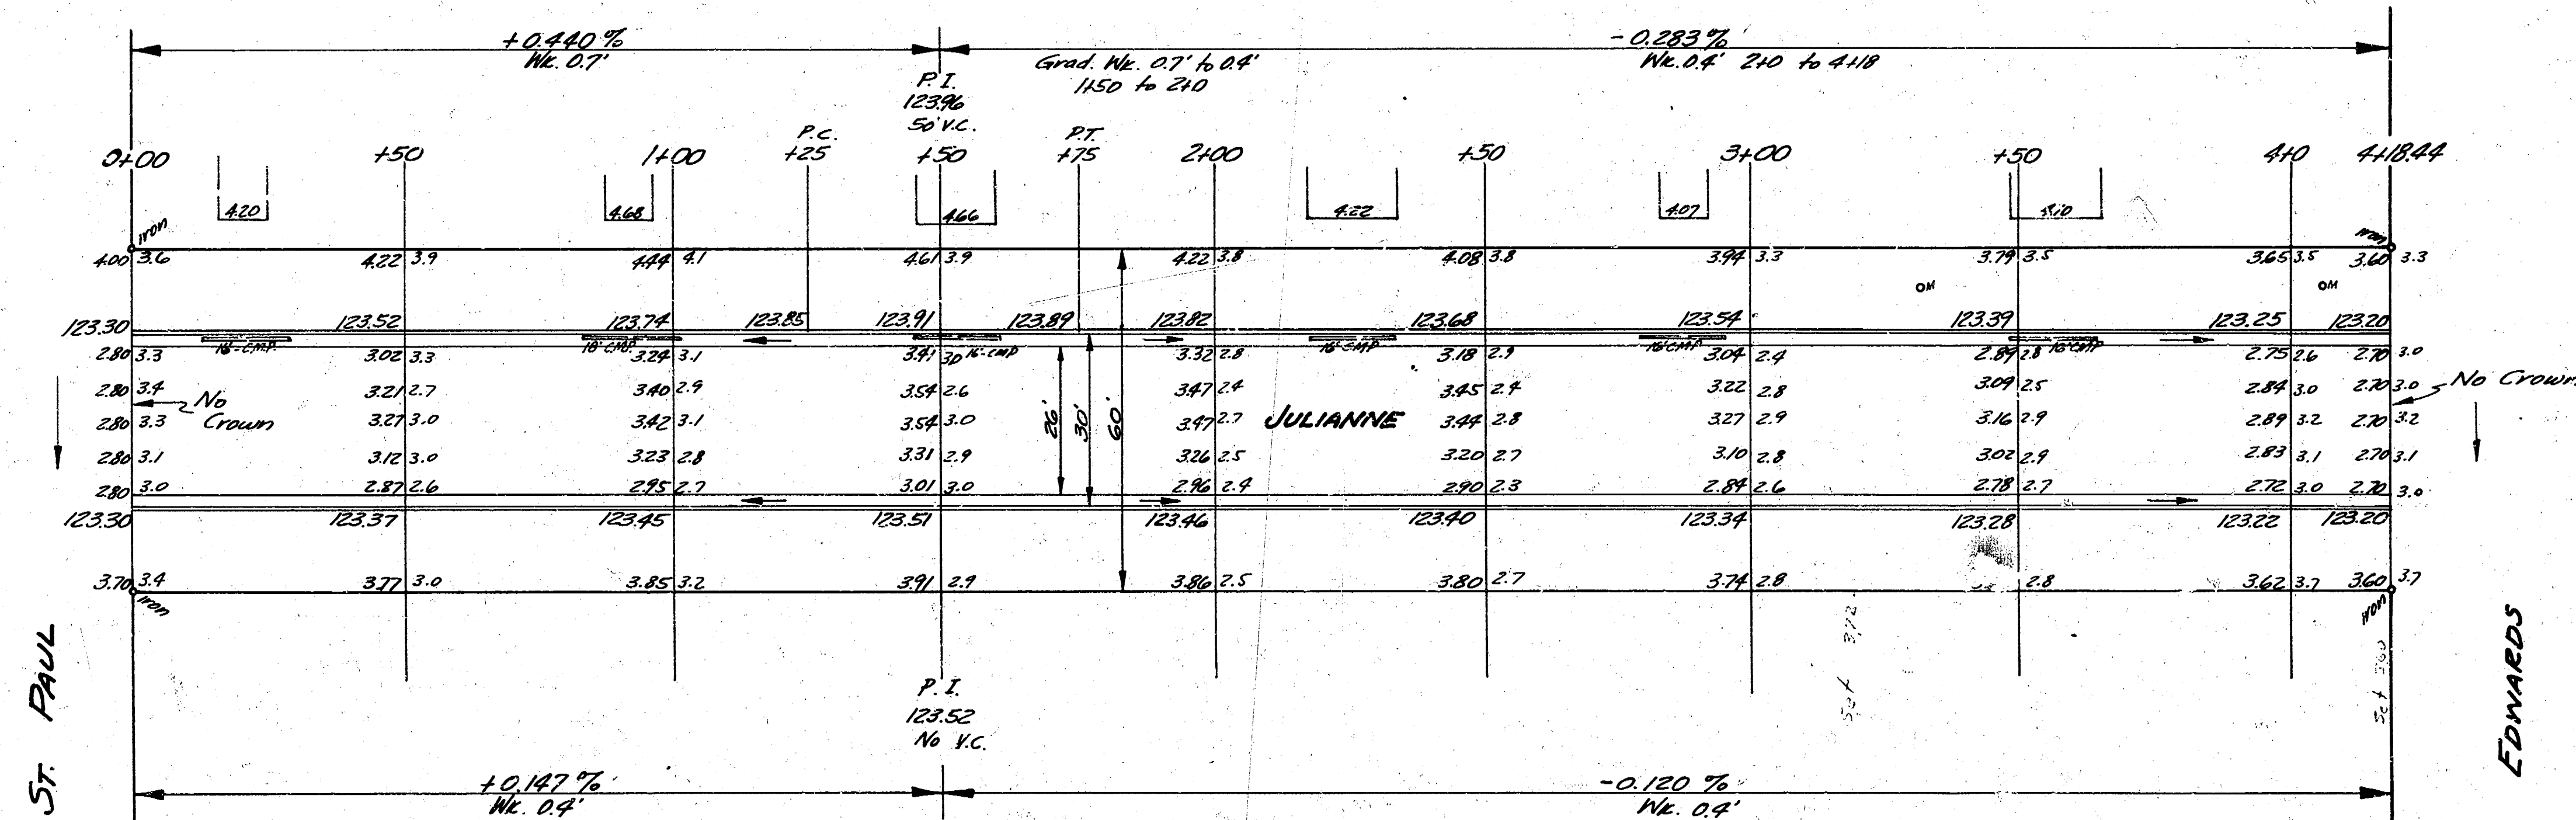

ST. PAUL

EDWARDS

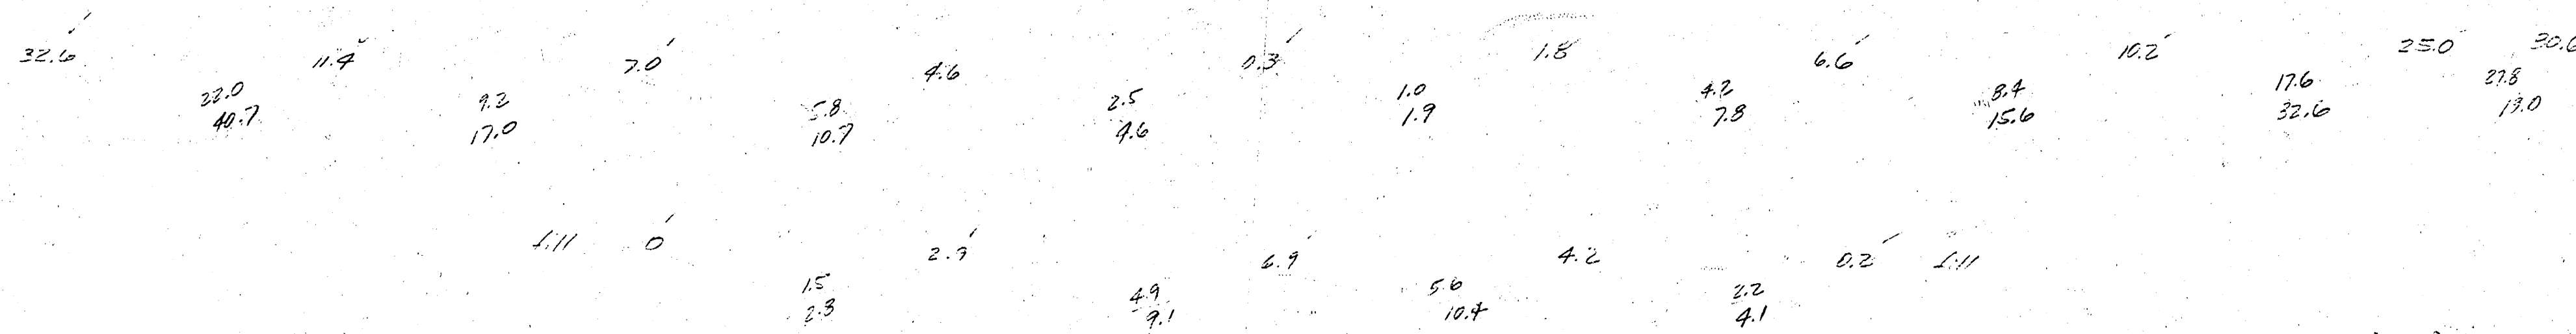

Surveyed by
Plan 2111
C.E. Smith
Checked

JULIANNE
E.L. ST. PAUL TO W.L. EDWARDS
26-2-30 A.C.
CITY OF WICHITA, KANSAS
B.E. SMITH - CITY ENGINEER
OCT., 1957 PROJ. NO. C16-191

