
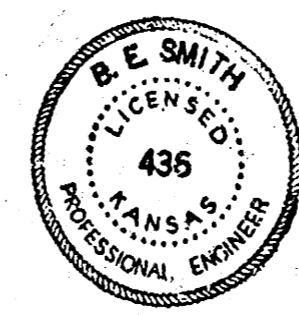


B.M. 153.82 "E" in Eitchie W. Co. Calhoun St. Kellogg

1/2 Drive

Survey
Plan
Exp.
Checked

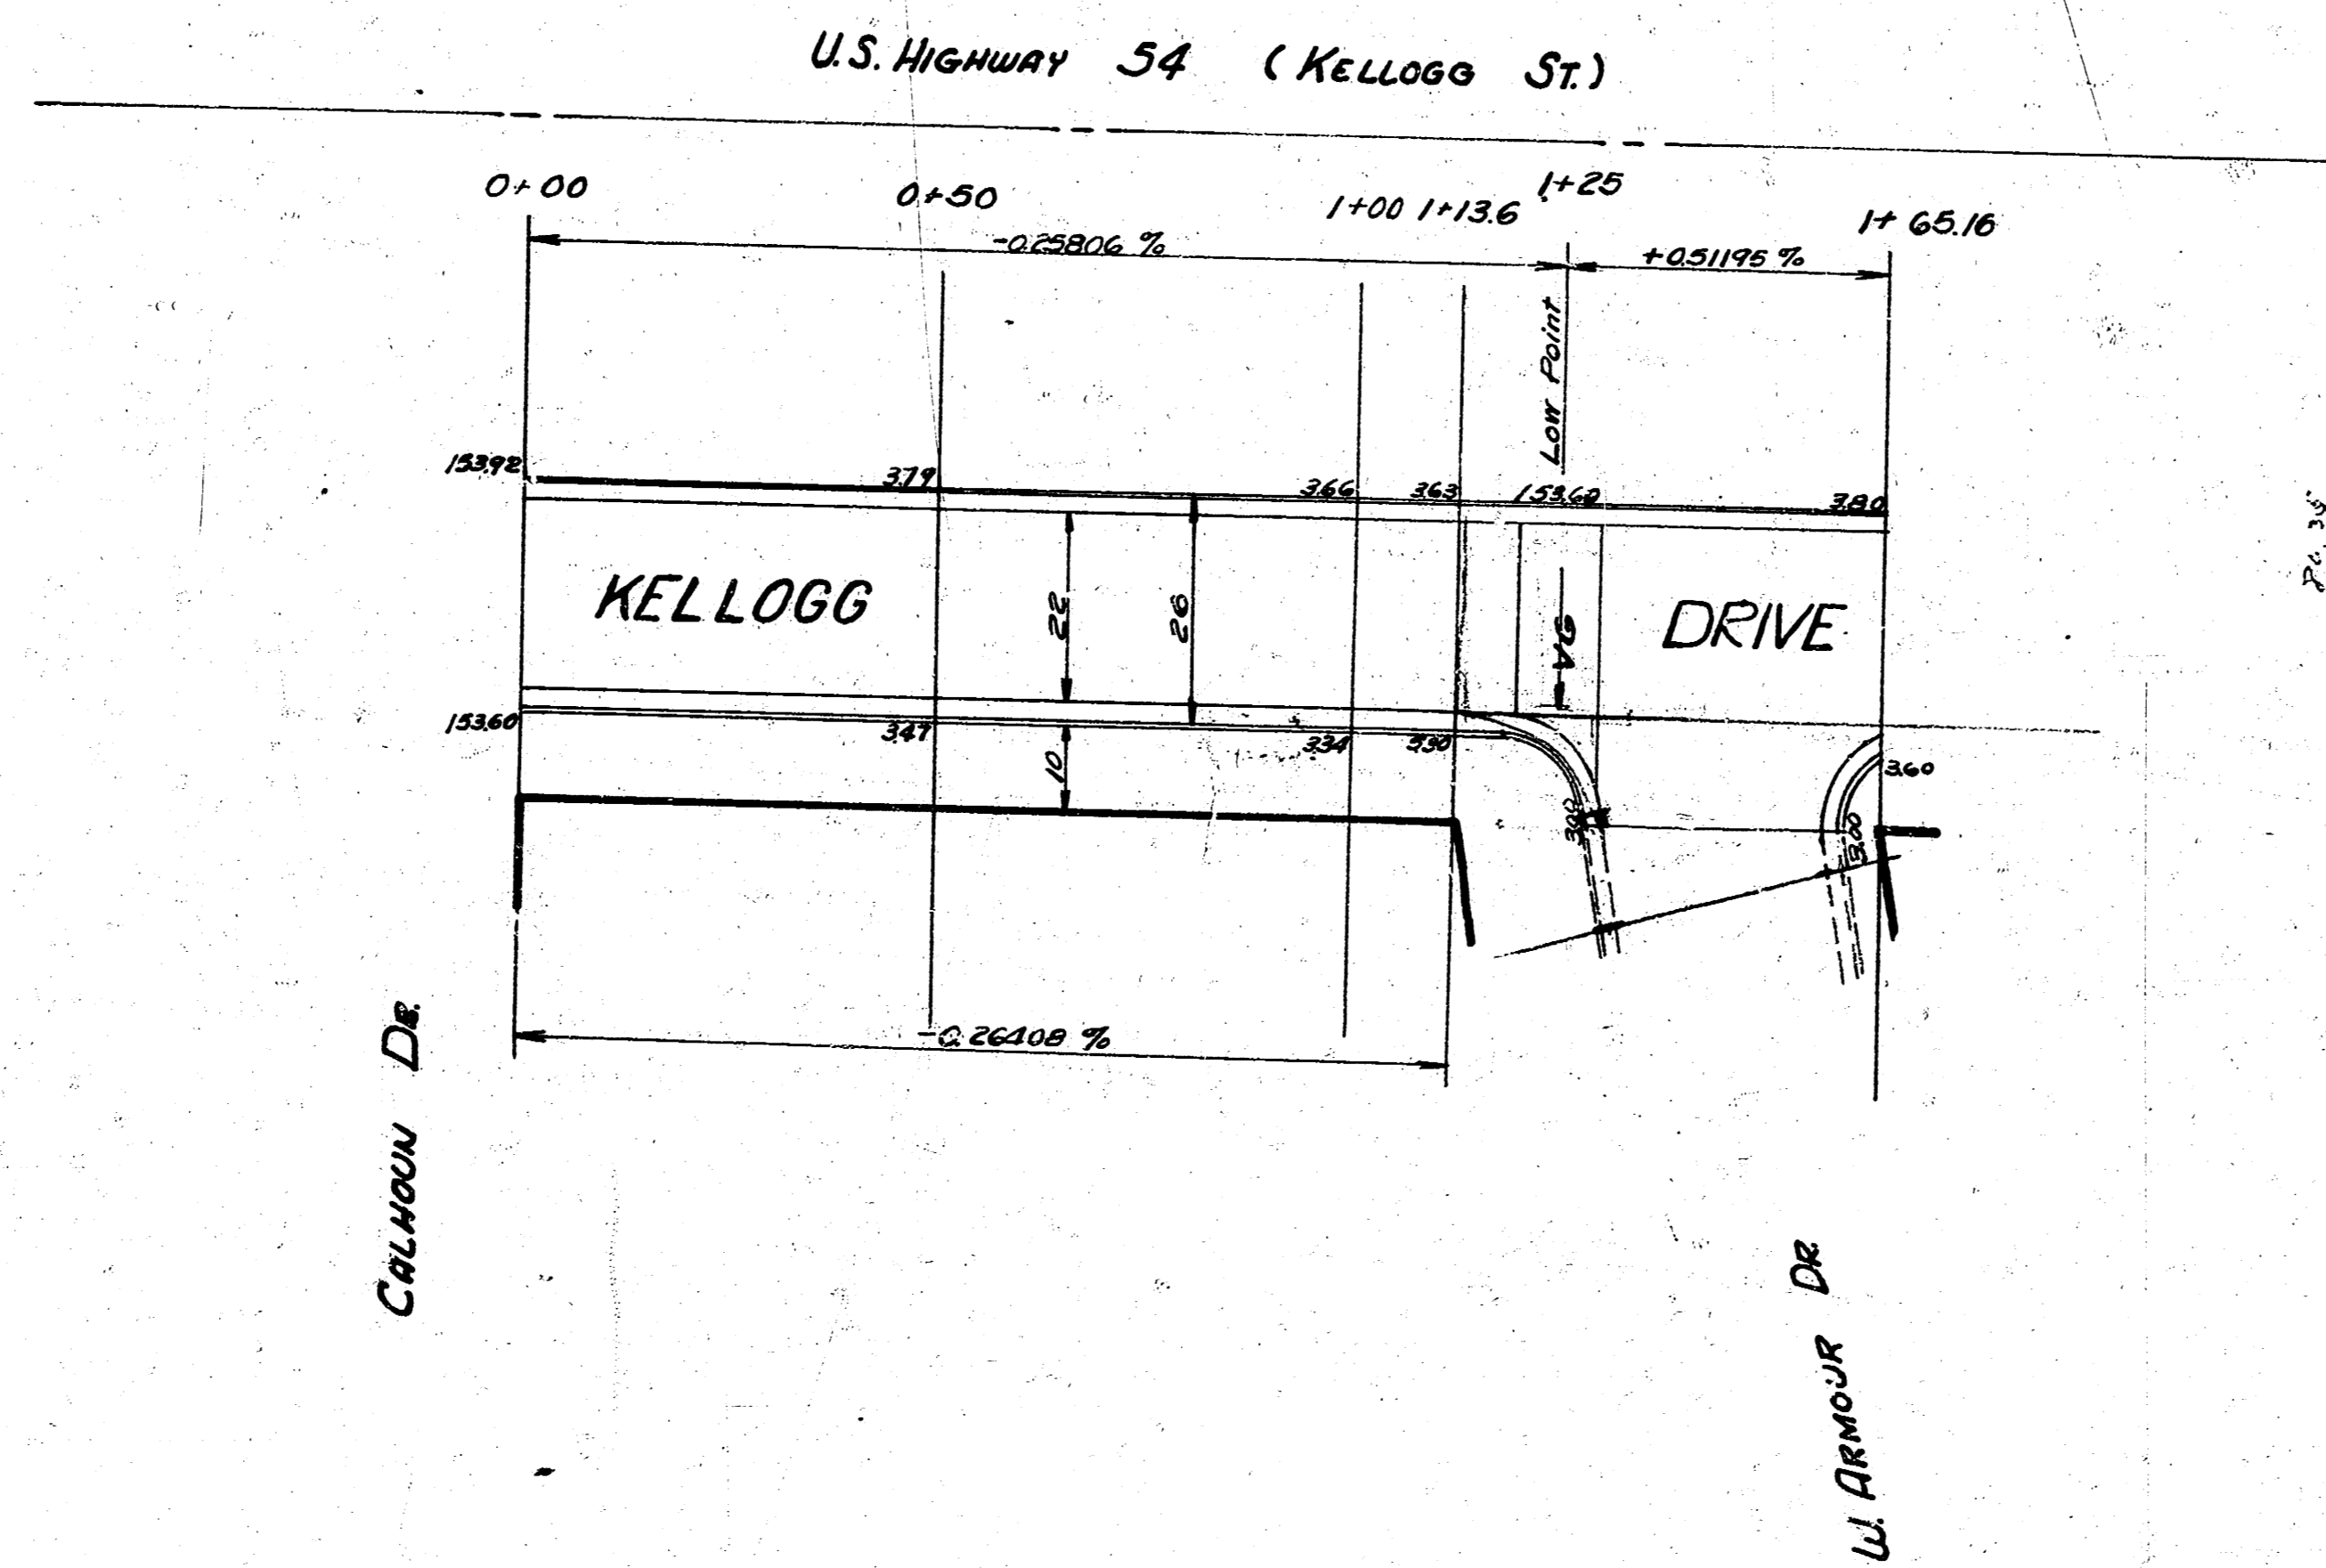

1"=20'

KELLOGG DR.
EL. CALHOUN TO EL. W. ARMOUR
22-2-26 AC

CITY OF WICHITA, KANSAS
B. E. SMITH CITY ENGINEER
JAN. 17, 1933 Proj. No. C12-15B