


Orme St - E.L. Ash to W.L. Madison

ORME ST. PAVING PLAN

26-2-30 CONC.

B.M. Elev. 105.50 X on N. end of N.E. return Cor. Madison & Orme

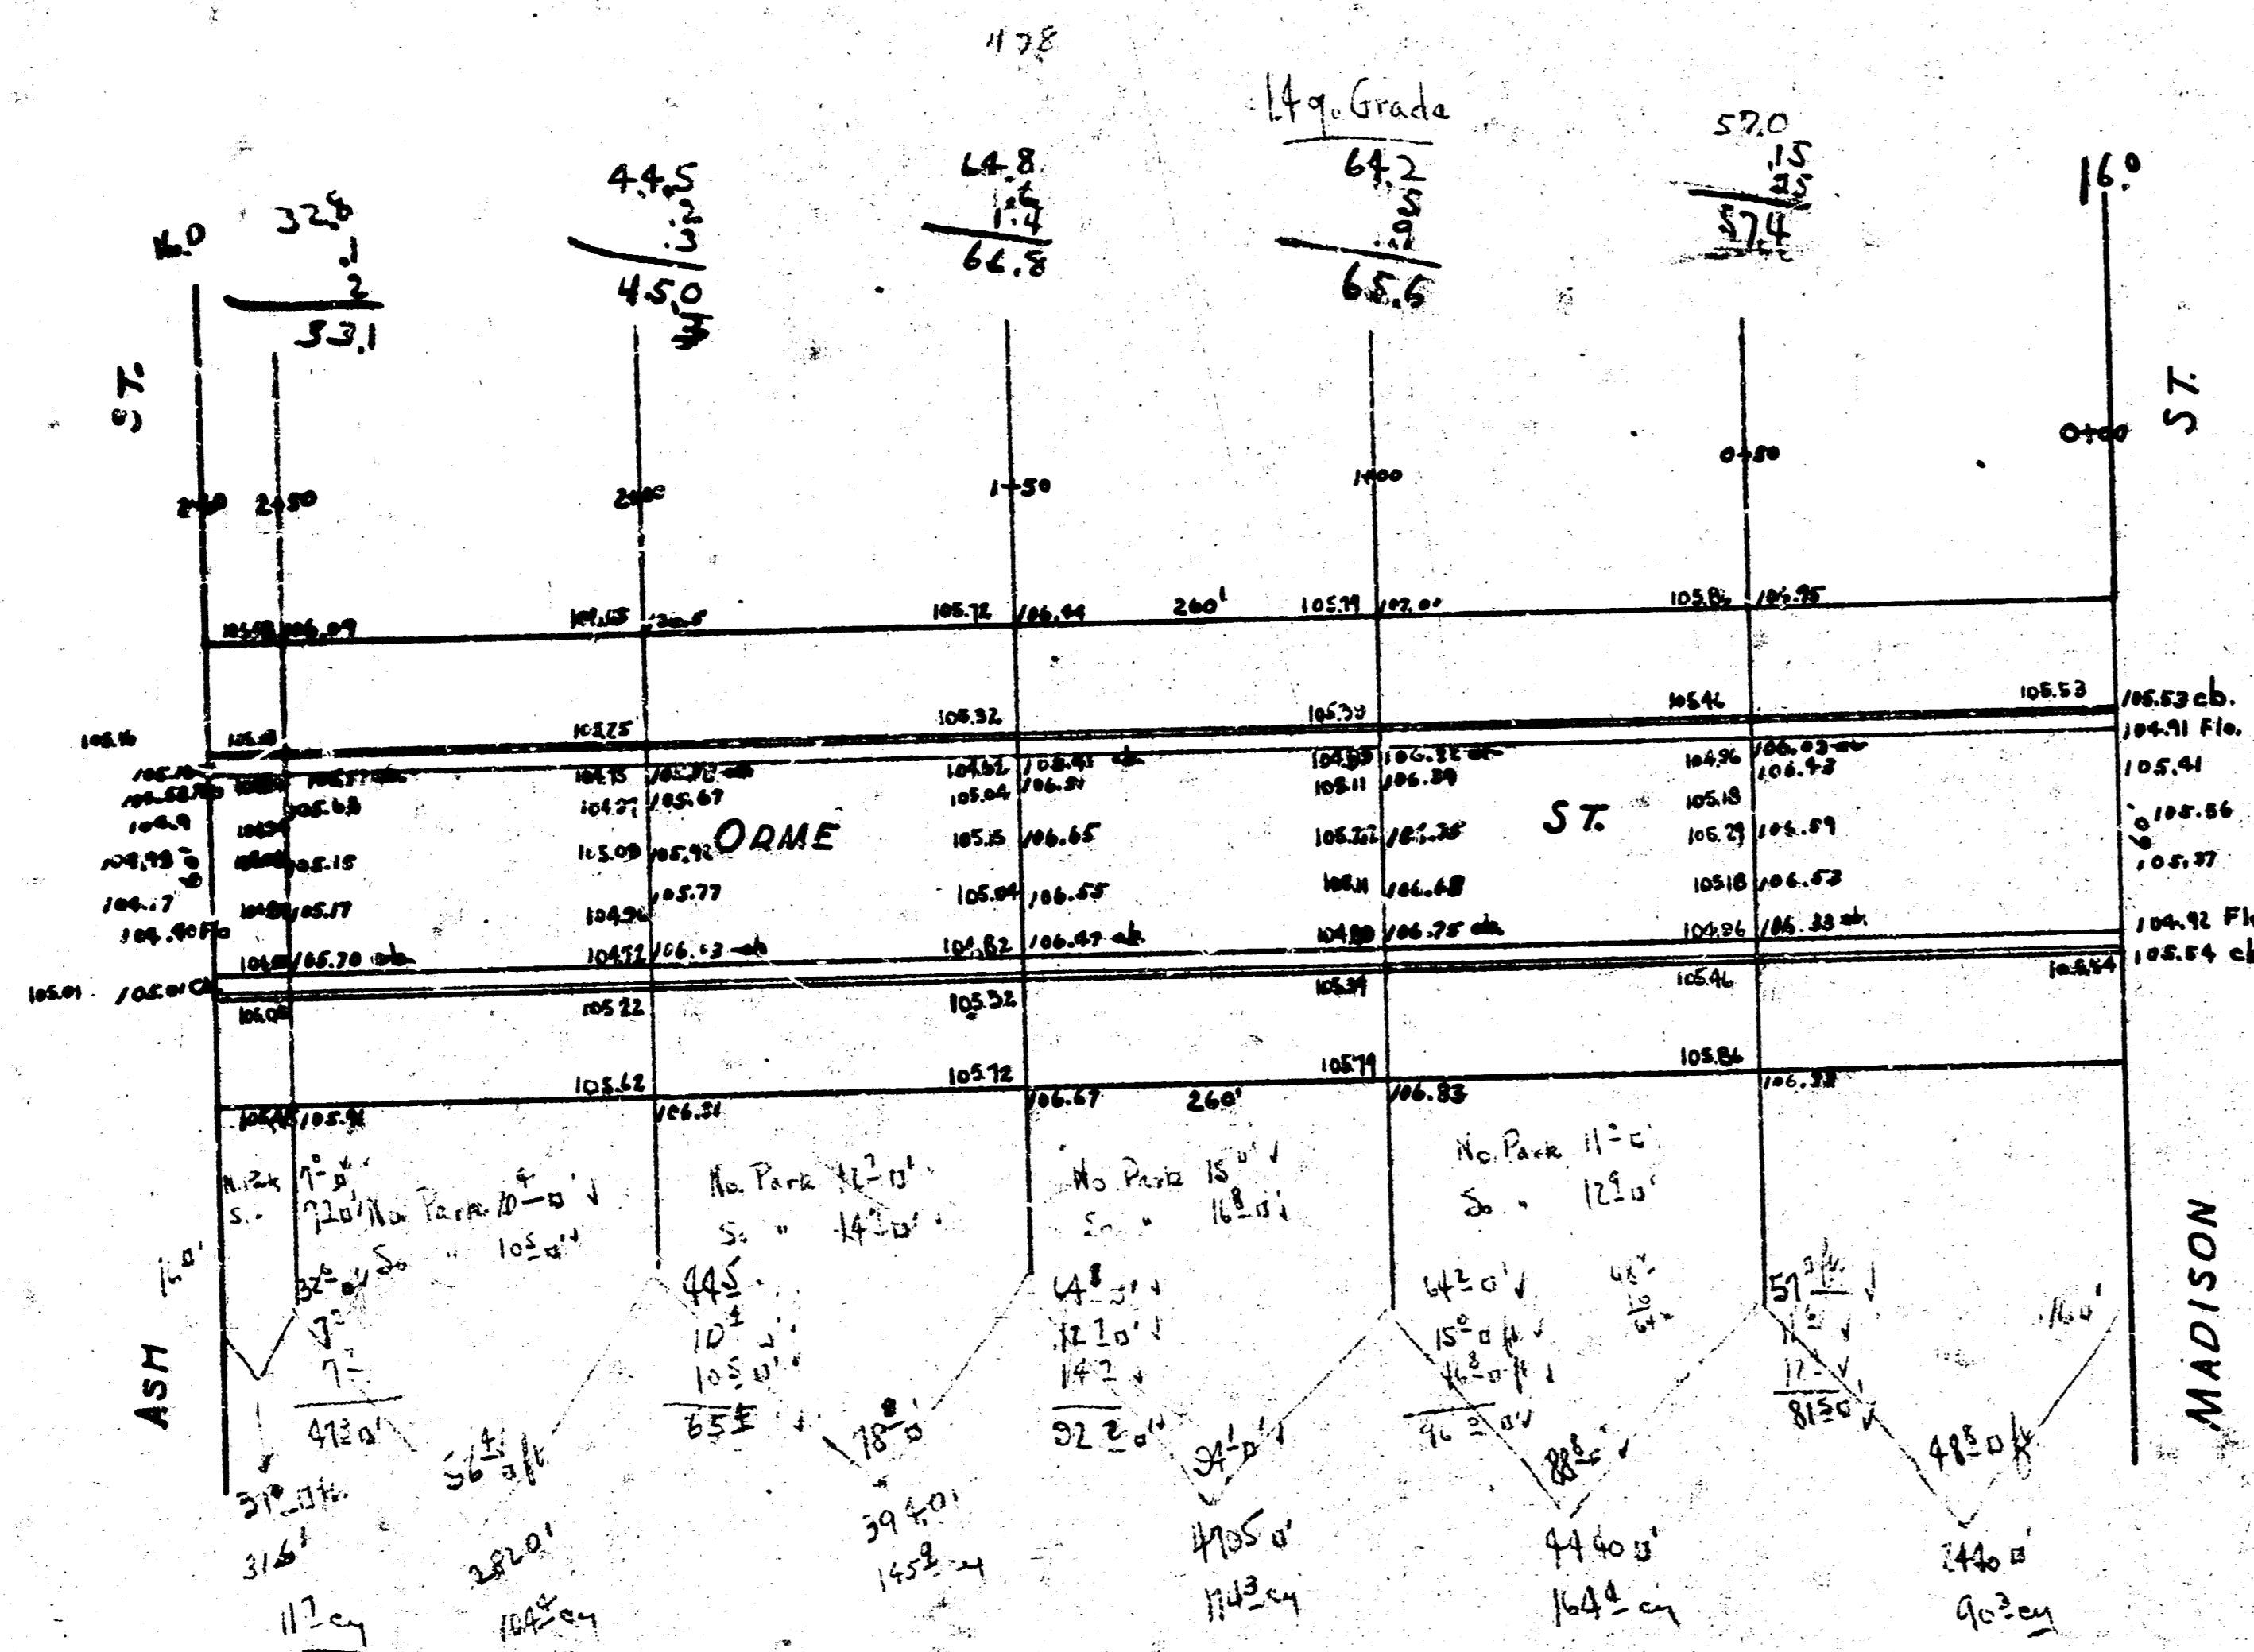

Prop. 591.0 cu yds  
+ 10% 59.0  
Total 7600 cu yds

591 cu excavation