
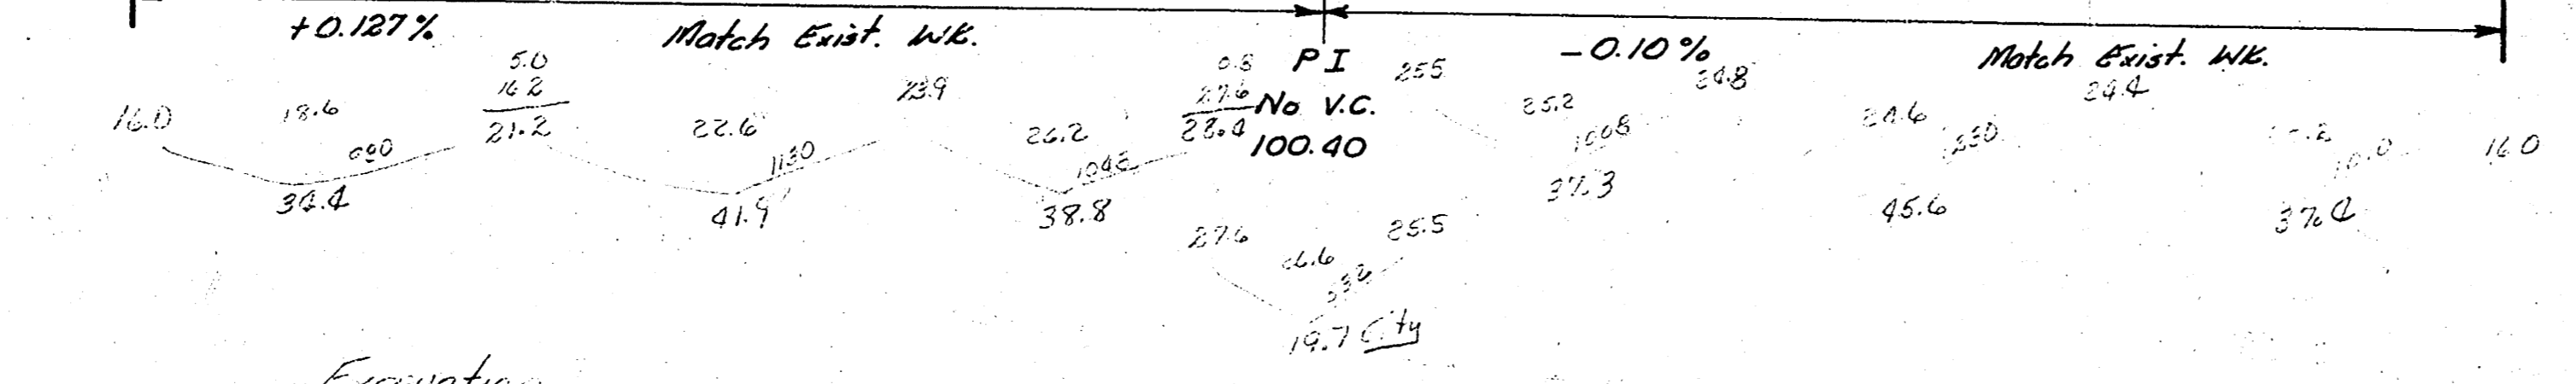


BM: 102.41 SE cor Lower conc step Hb # 1647 S. Grove.

Survey Spot  
 5.27  
 Light  
 Stream  
 Check

**NOTICE TO CONTRACTOR:  
 and FIELD ENGINEER:**  
 Remove existing concrete and replace  
 to grades as shown to insure drainage.  
 Field Engineer to determine amount of  
 removal and measure the same.

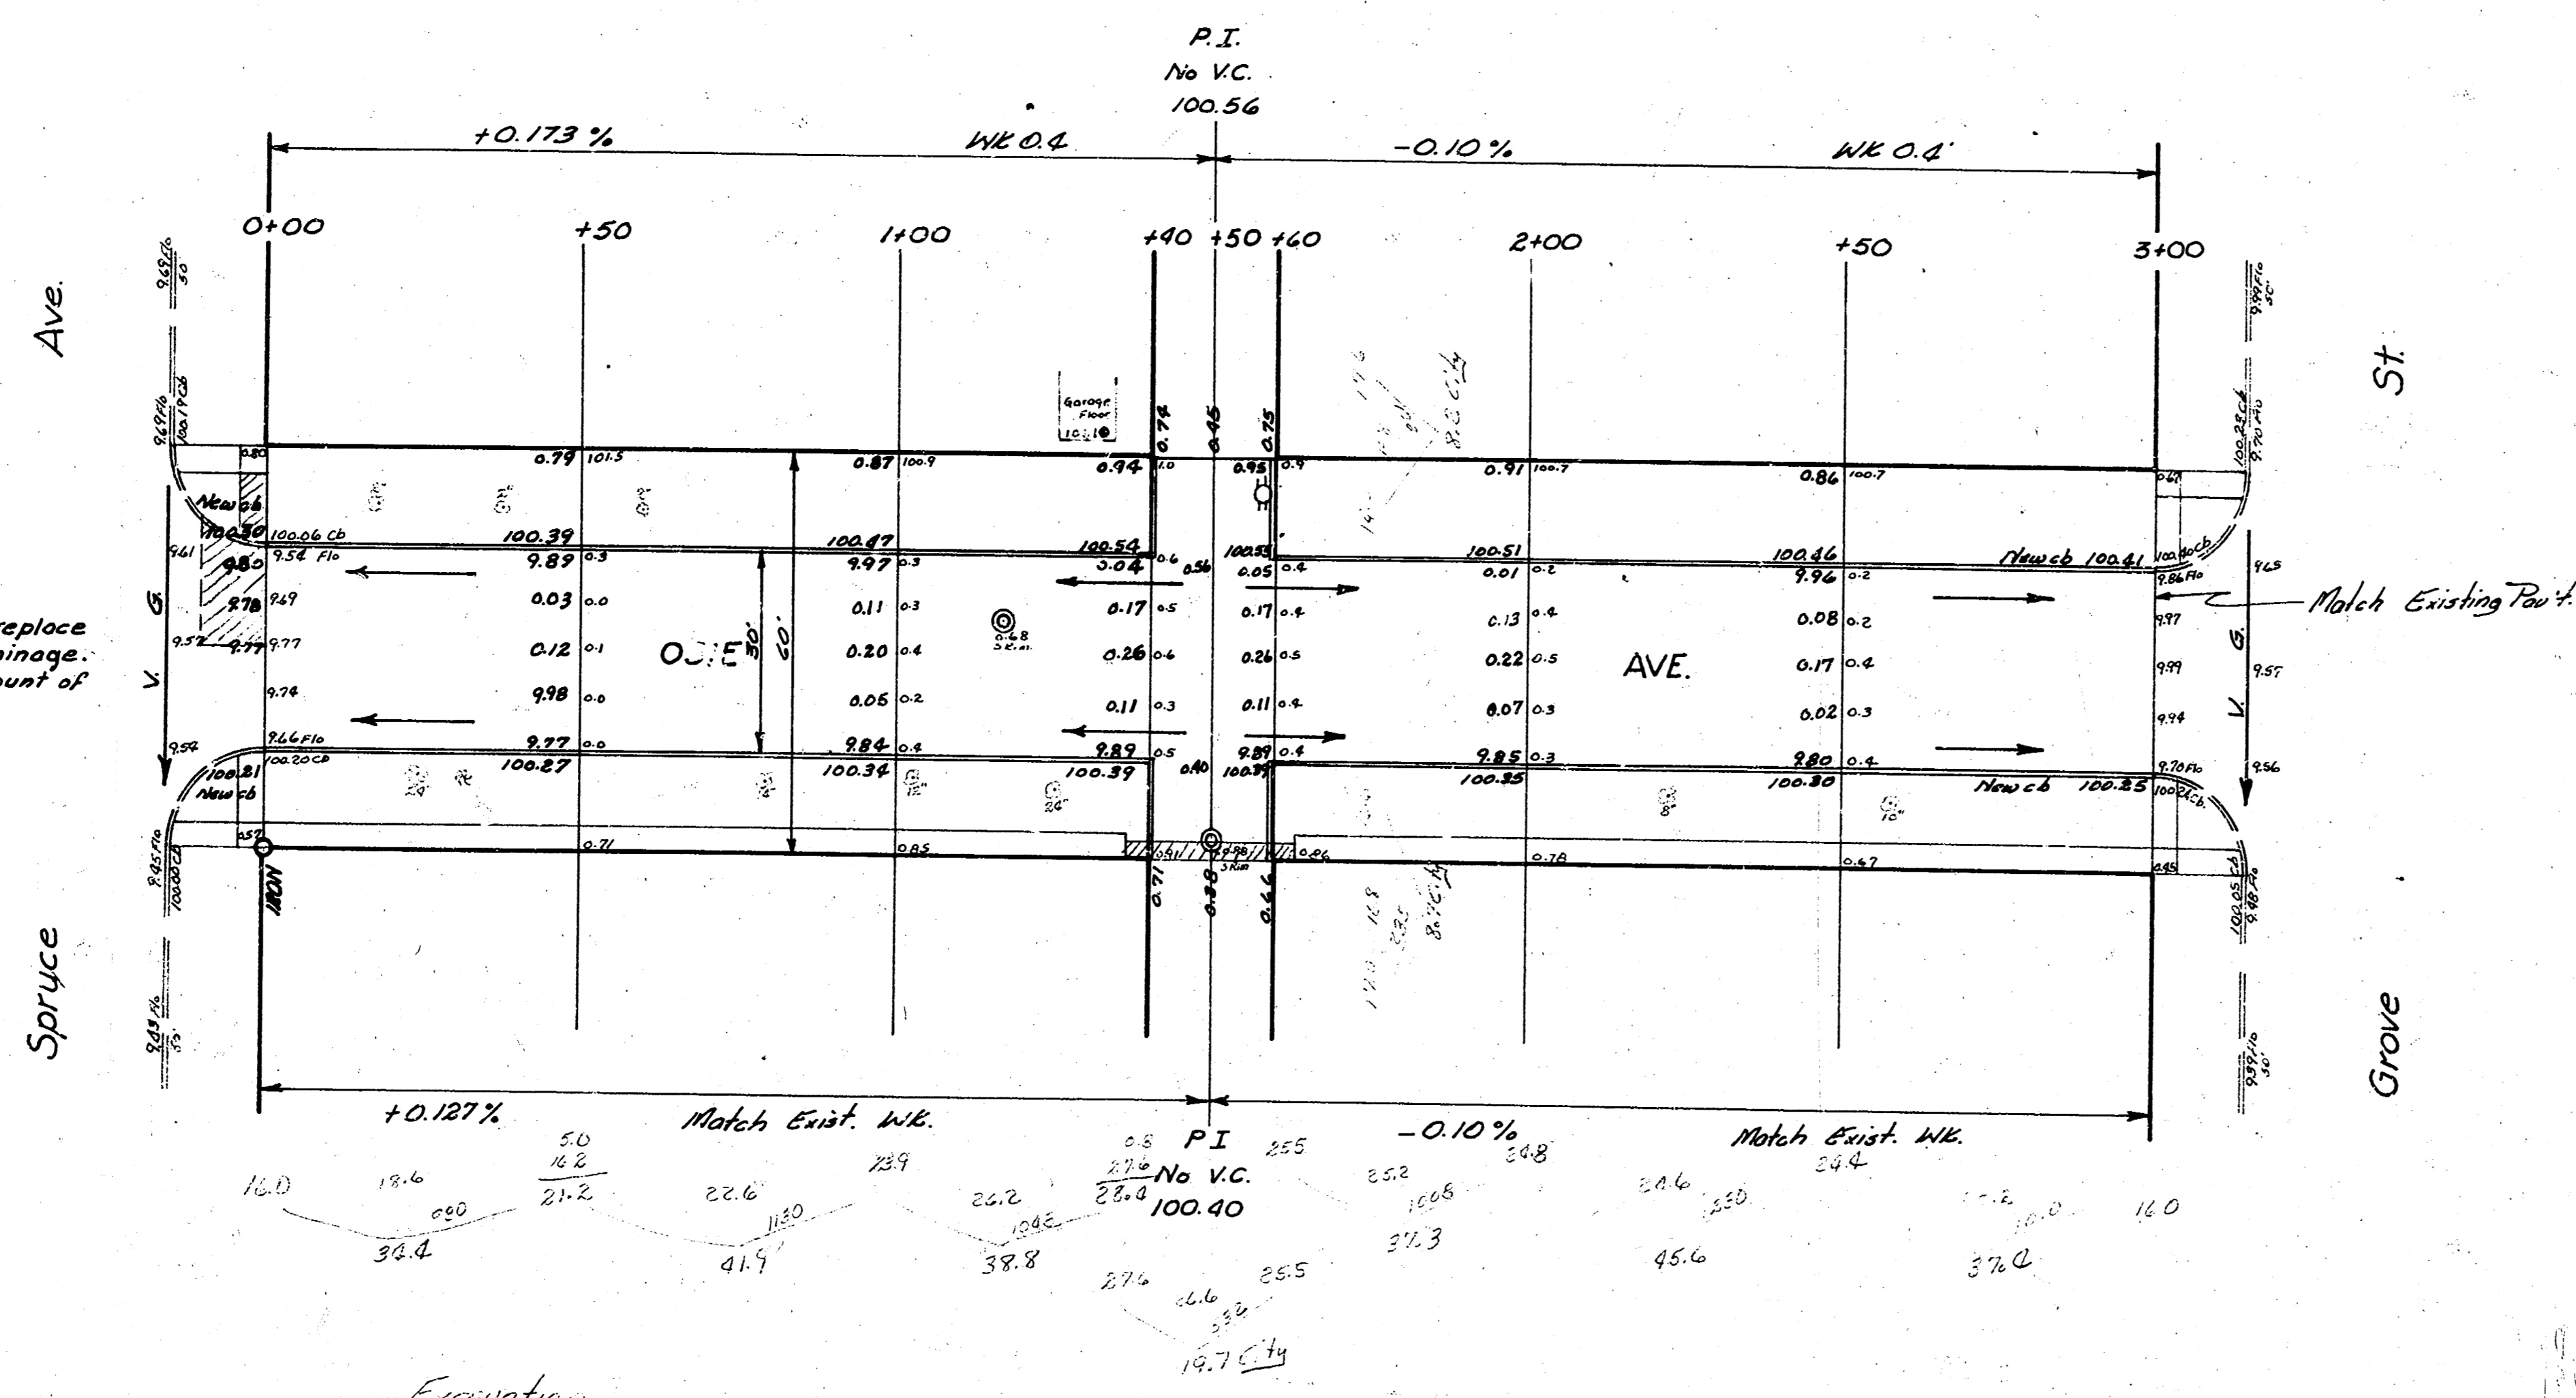

Excavation:  
 Property City  
 585.4 36.6  
 +10% 25.5 3.7  
 258.92 cu yds. 40.3 cu yds.



OSIE AVE.  
 EL Spruce to WL Grove  
 30' Conc + Cb.  
 CITY OF WICHITA, KANSAS  
 B.E. SMITH CITY ENGINEER  
 AUG 1956 PROJ NO C16-111