



B.M. S.E. COR. CONC. PORCH HQ #1647 GREEN ACRES ELEV 141.77

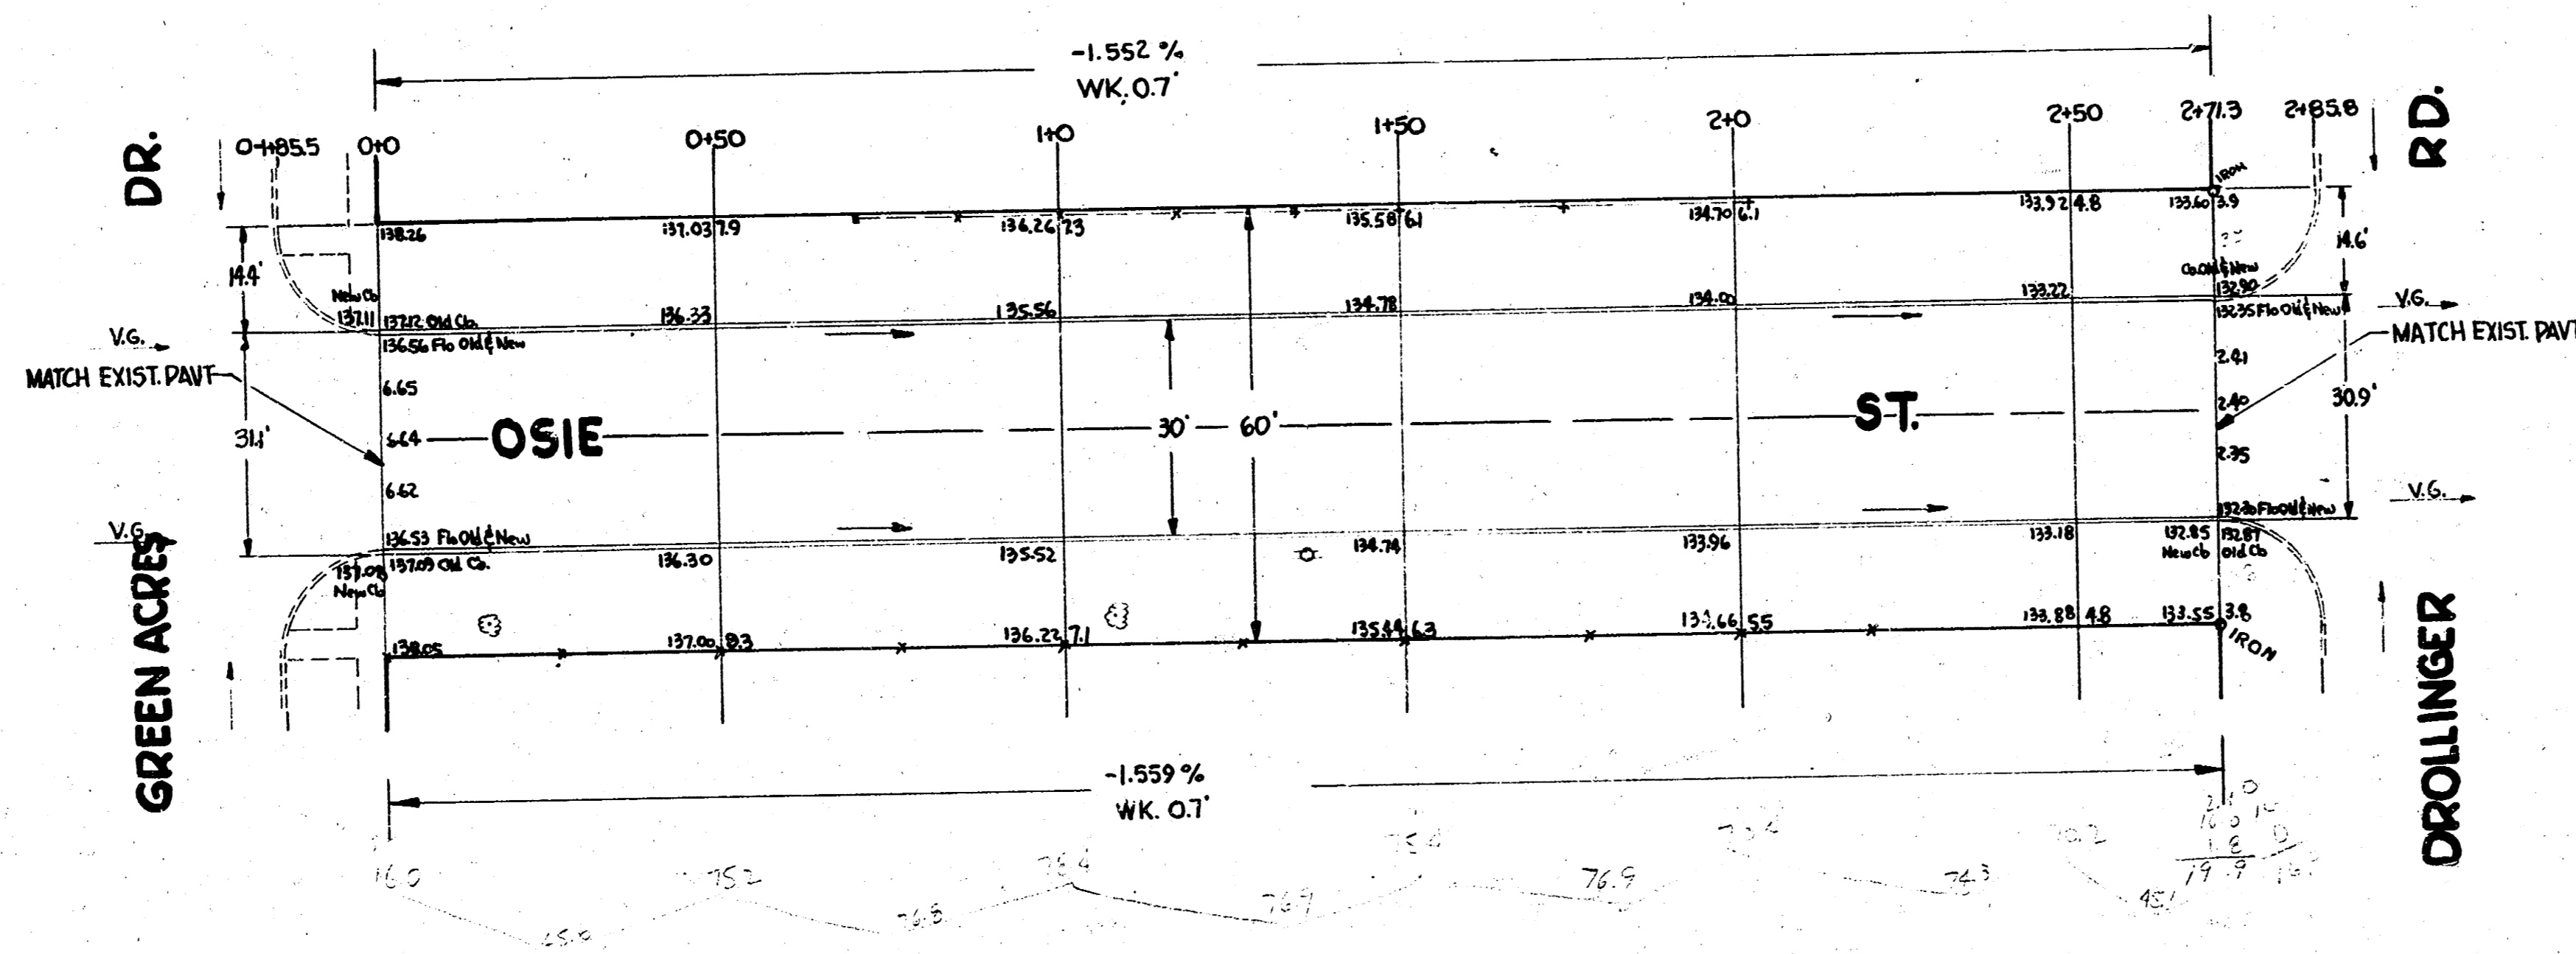

11.25
 11.25
 6.847
 7.537
 2.246

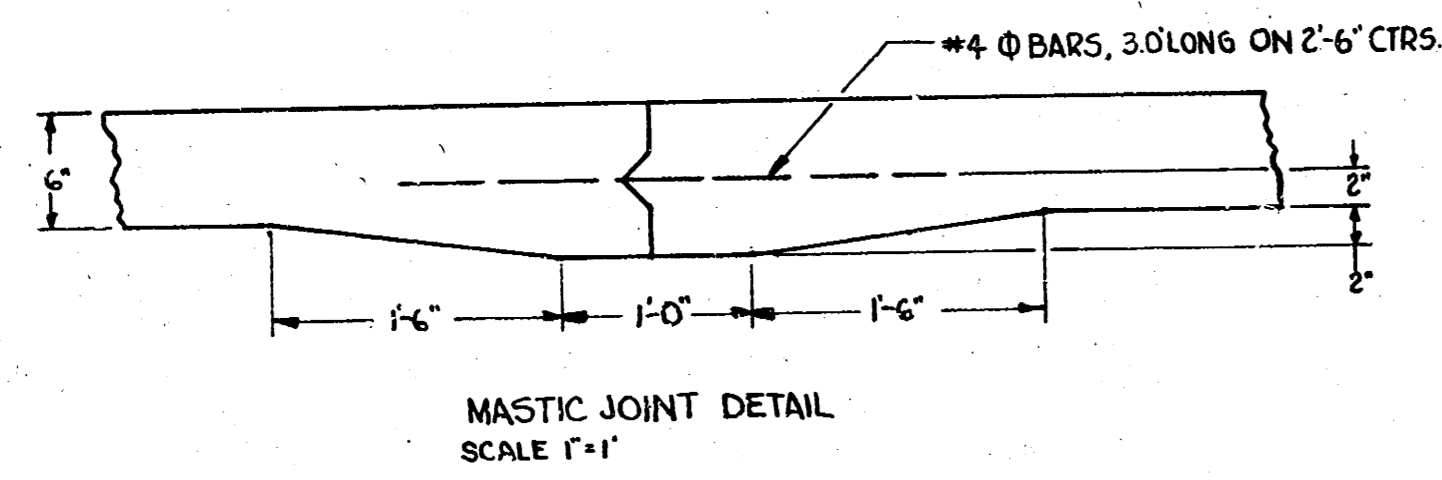

1/2
OSIE ST.
 E.L. GREEN ACRES TO W.L. DROLLINGER
30' CONC. & CB.
CITY OF WICHITA, KANSAS
 B.E. SMITH CITY ENGINEER
 JULY 1955 PROJ. NO. C15-111