


Sta. on E

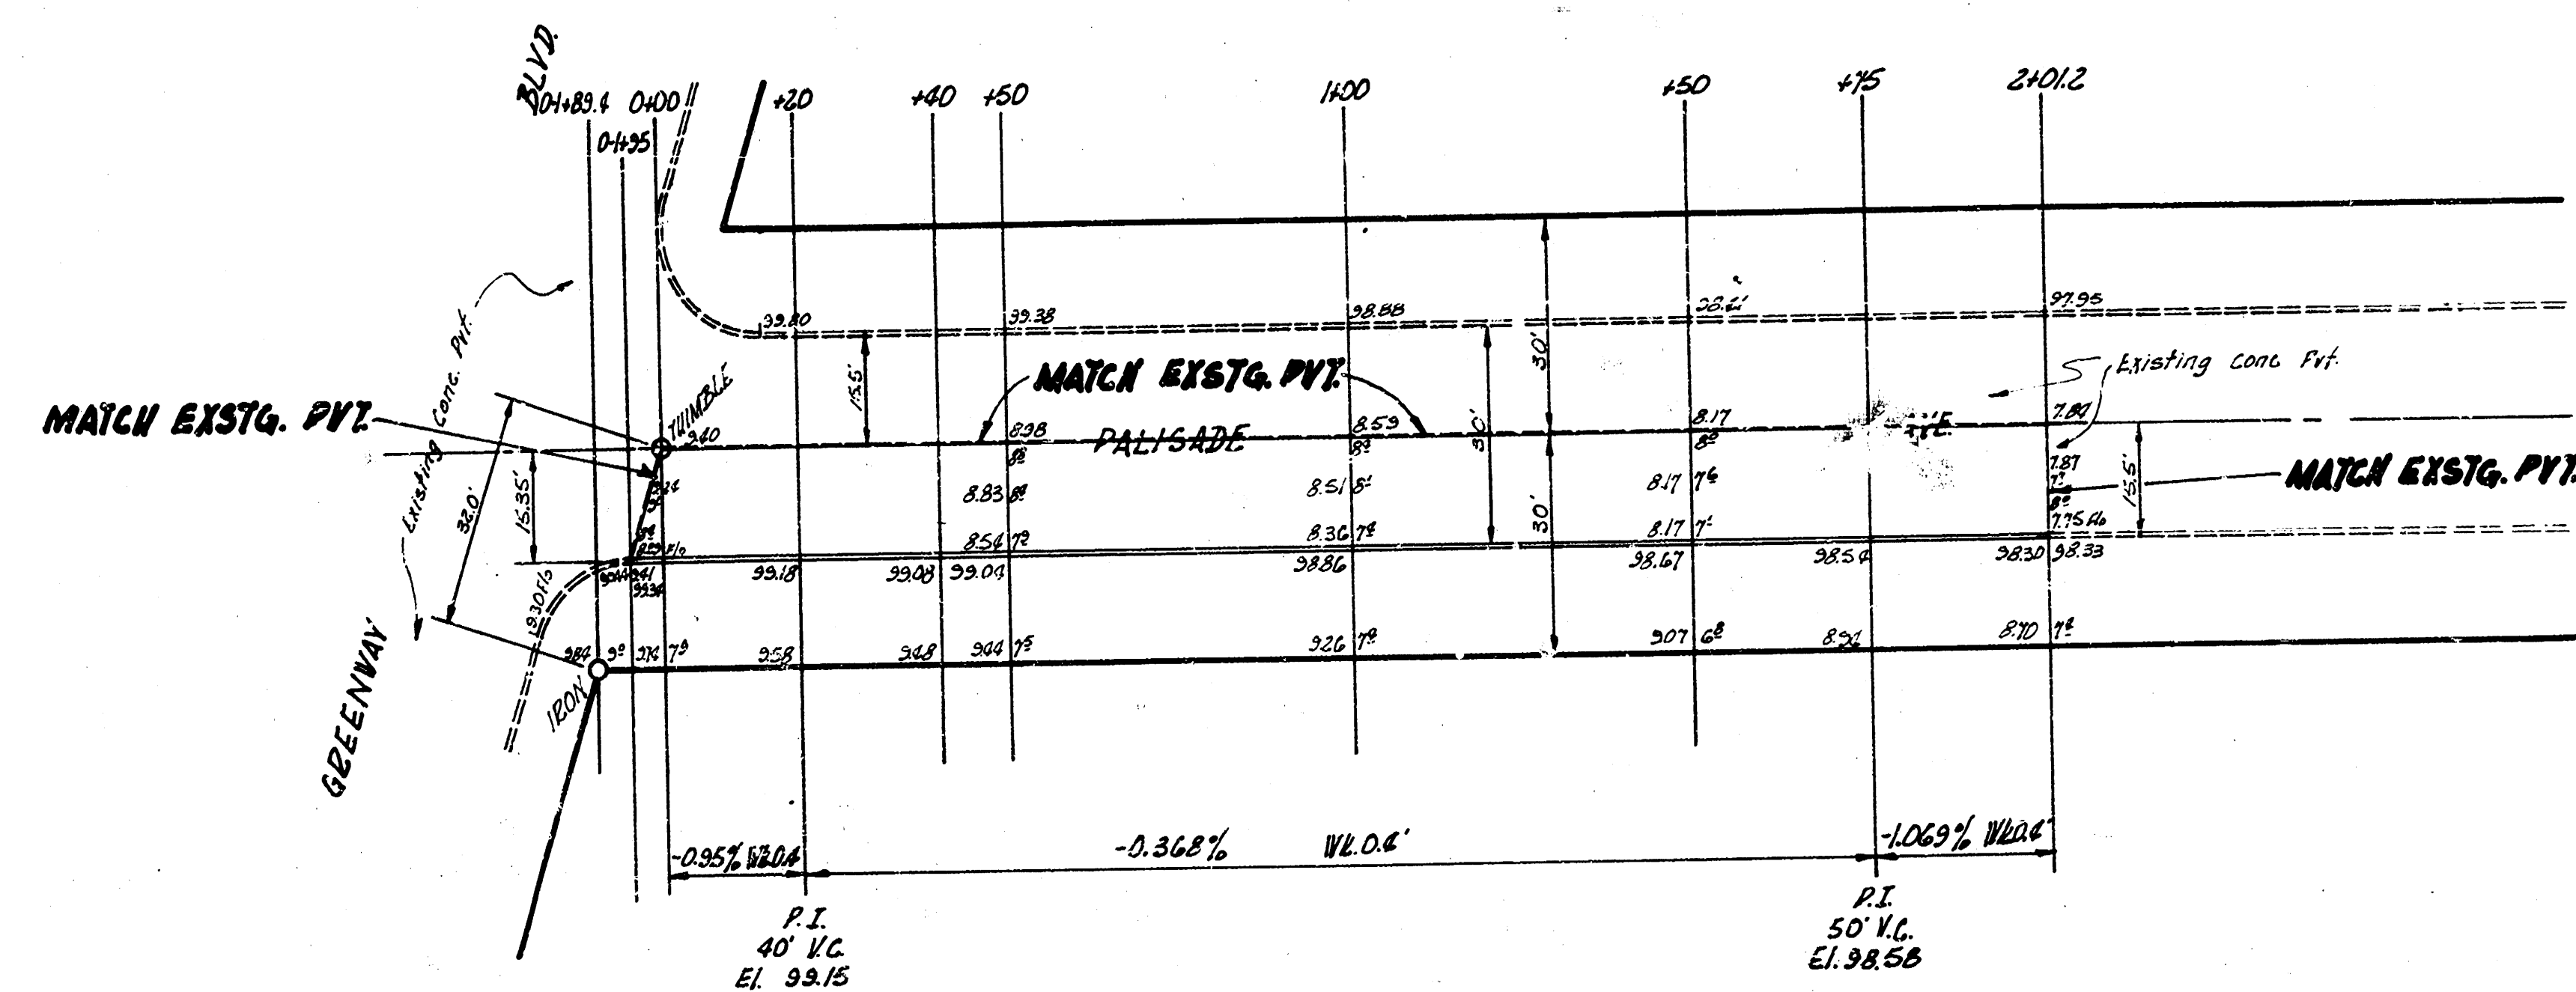

E₂ PALISADE AVE.
N. GREENWAY - S. STRAWBER'S ADD.
15' CONC. & CB.
CITY OF WICHITA, KANS.
B.E. SMITH CITY ENGINEER
APRIL, 1955 PROJ. NO. C15-20