


B.M. 95.15 Top 3 nails N.S. PP 10' E. of N.E. Pattie, 3' N. of S.C. of Adda  
 B.M. 96.15 S.W. cor. conc. porch No. 1302 Jump



Excav. Grand Totl  
 Prop 1715.8  
 City 195.7  
 +10% 195.7  
 Total 215.3 cu. yd.  
 +10% 308.6  
 Total 3394.4 cu. yd.

Excav  
 Prop 154.2  
 204.8  
 215.4  
 215.2  
 183.0  
 174.0  
 130.7  
 193.3  
 195.0  
 1715.8 cu. yd.

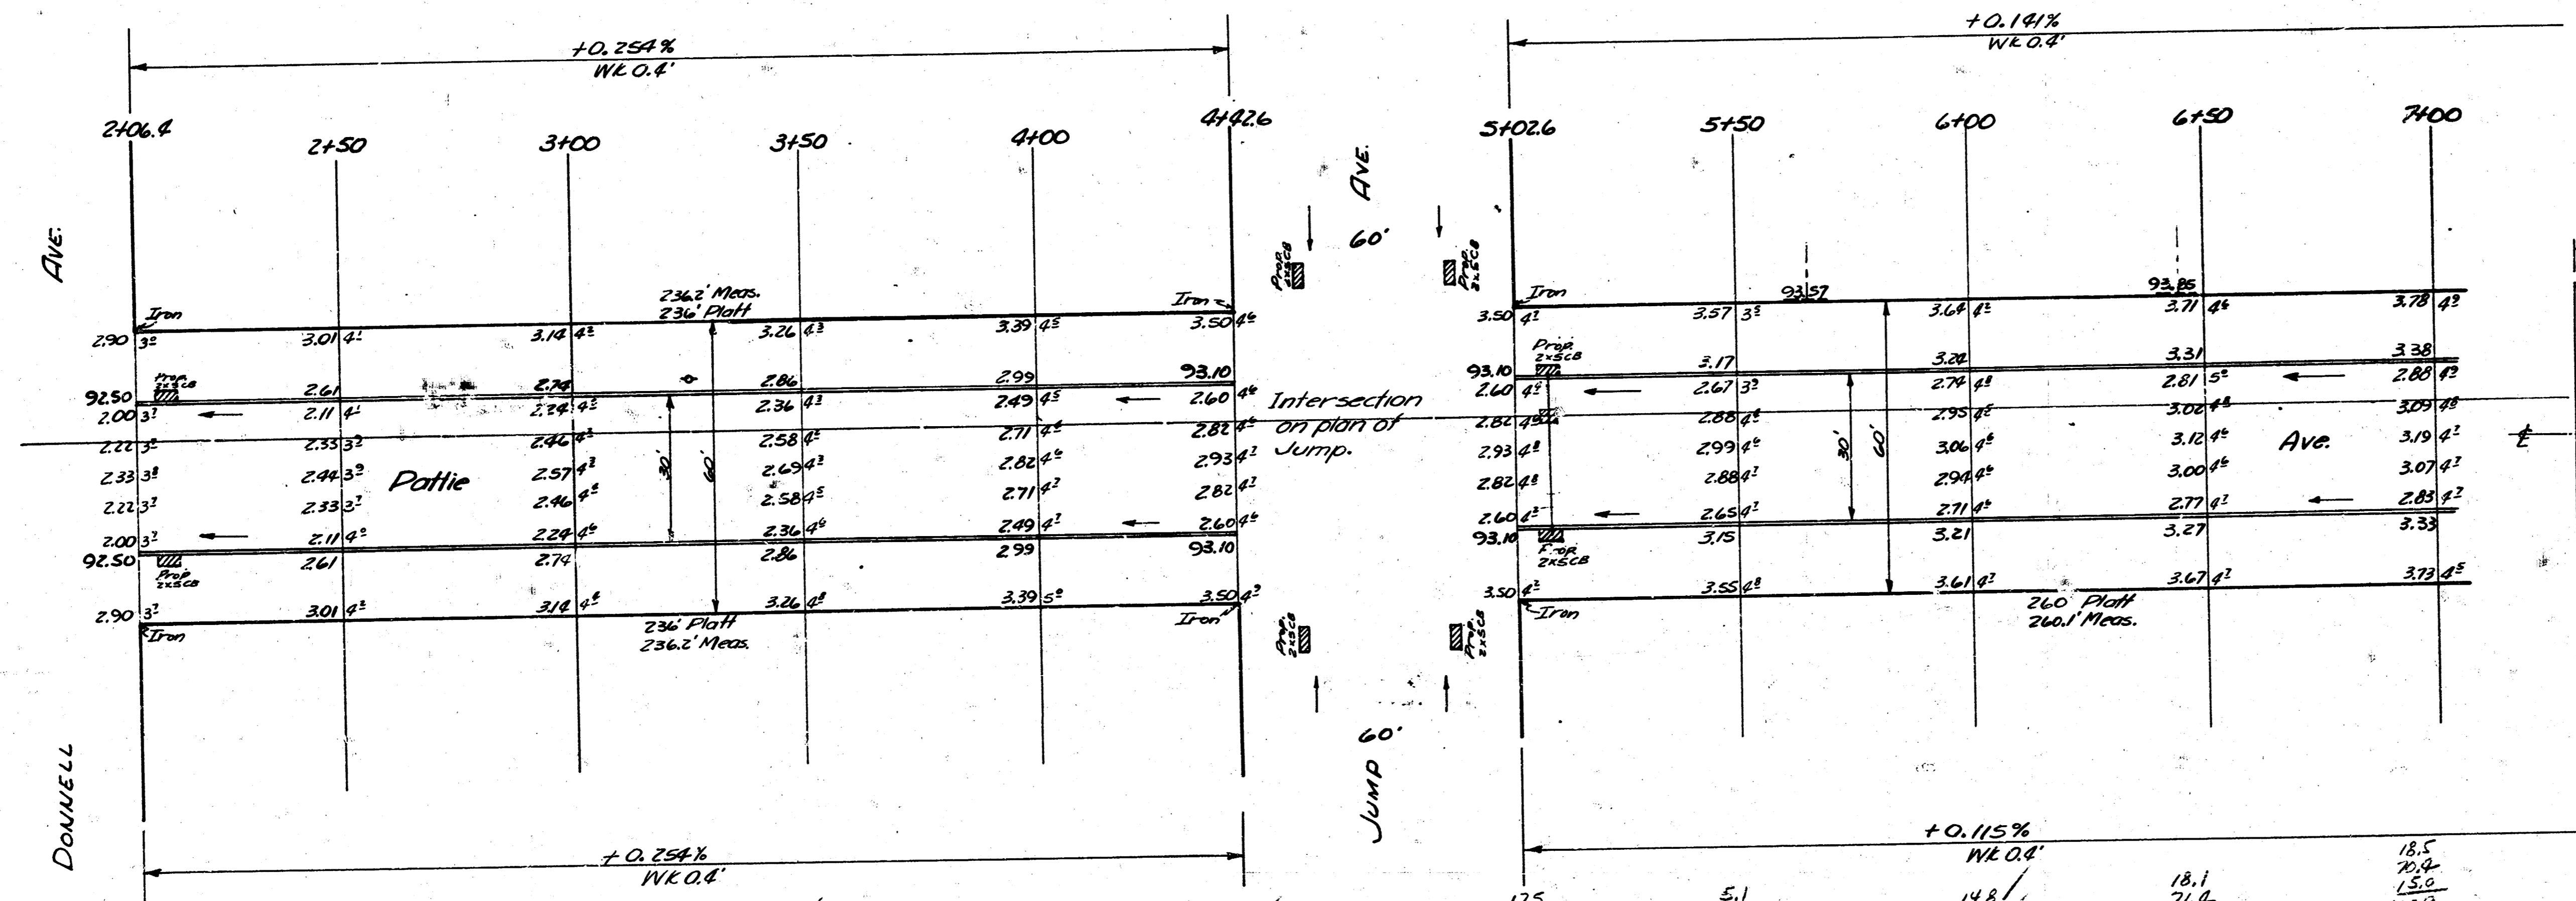



DONNELL

JUMP 60'

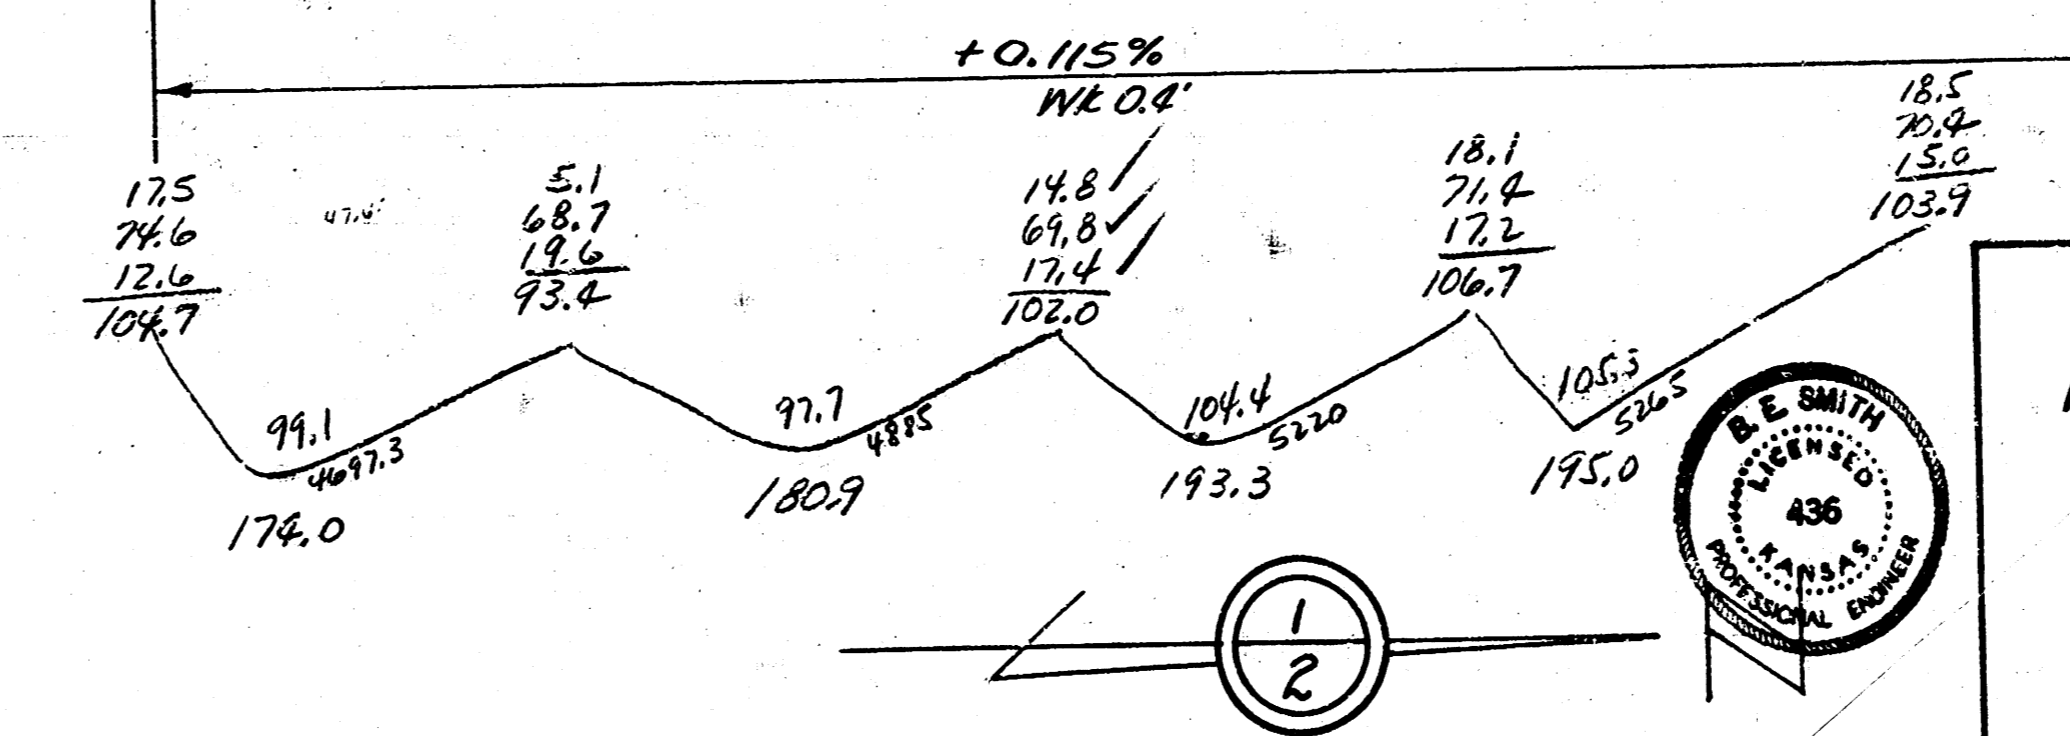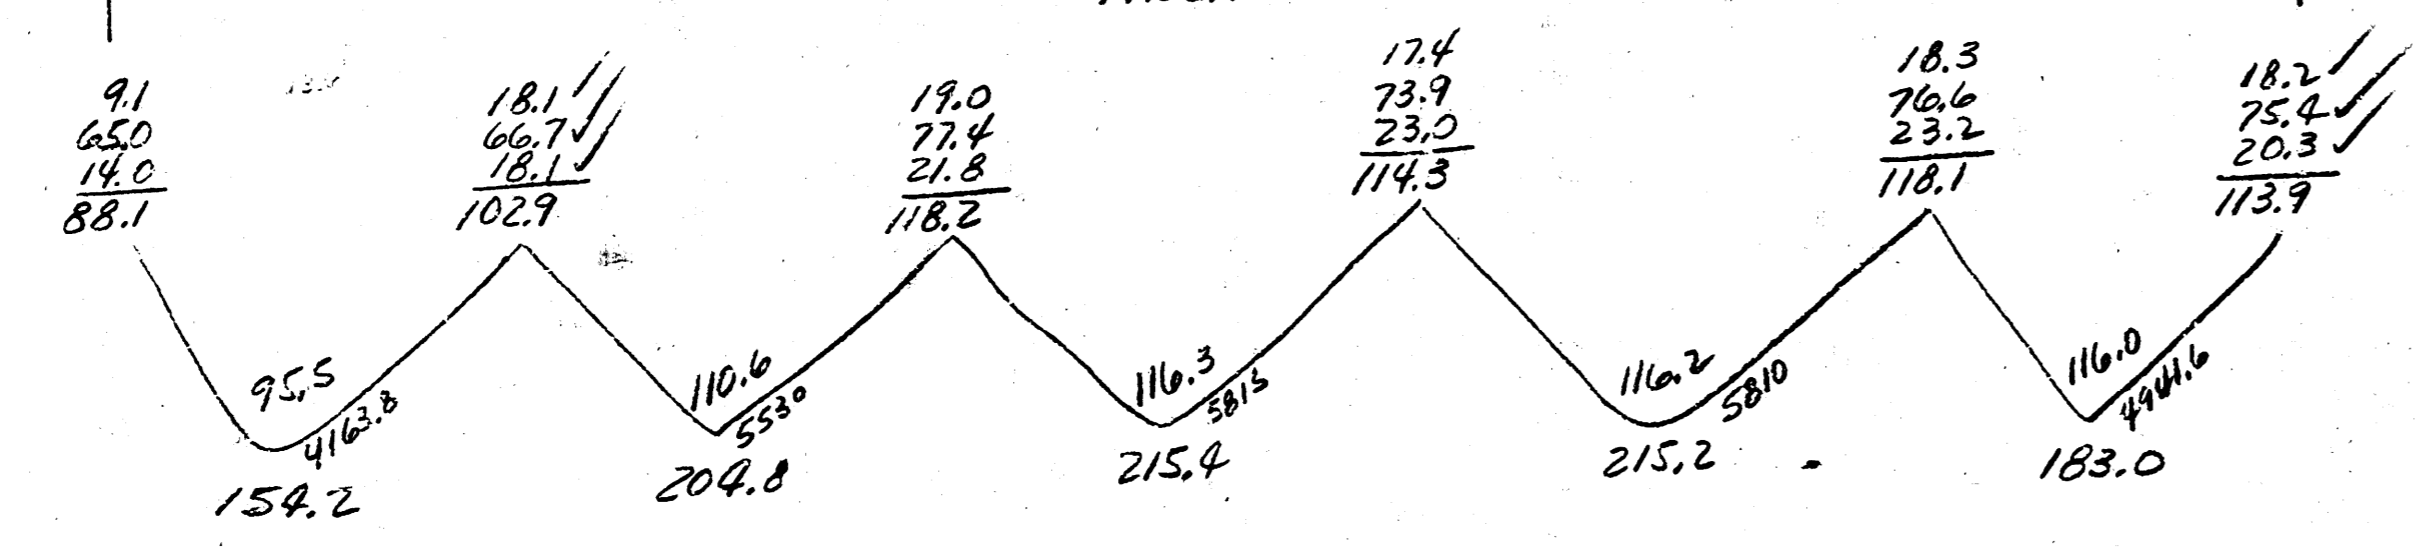

Survey No. 4  
 Plan No. 22  
 Date 1/1/53  
 B.E. Smith

**PATTIE AVE.**  
 N.L. DONNELL TO S.L. WASSALL  
 30' CONC. & C.B.  
 CITY OF WICHITA, KANSAS  
 B.E. SMITH CITY ENGINEER  
 JAN. 8, 1953 PROJ. NO. C12-132

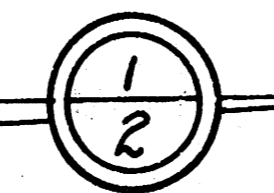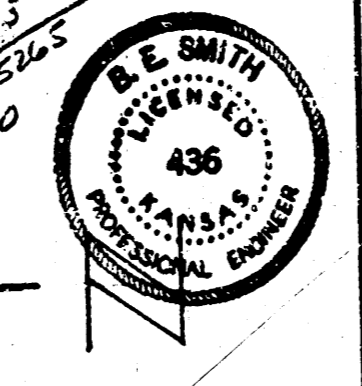

E. 221	
1420	2.5
233.2	12.0
105.6	5.9
128.9	56.7
128.1	37.1
104.3	175.7
78.8	
52.7	
25.1	
40.5	
45.9	
91.0	
157.0	
1181.7	
7370.0	Qu. yd.

