


B.M. 9590 S.E. COR. PORCH Ho\* 1426 DONNELL.  
B.M. 9466 S.W. COR. PORCH Ho\* 1302 DONNELL.

EXAM

| CITY  | PROP          |
|-------|---------------|
| ①     | 2441 CY       |
| + 270 | 270           |
|       | <hr/> 2705 CY |

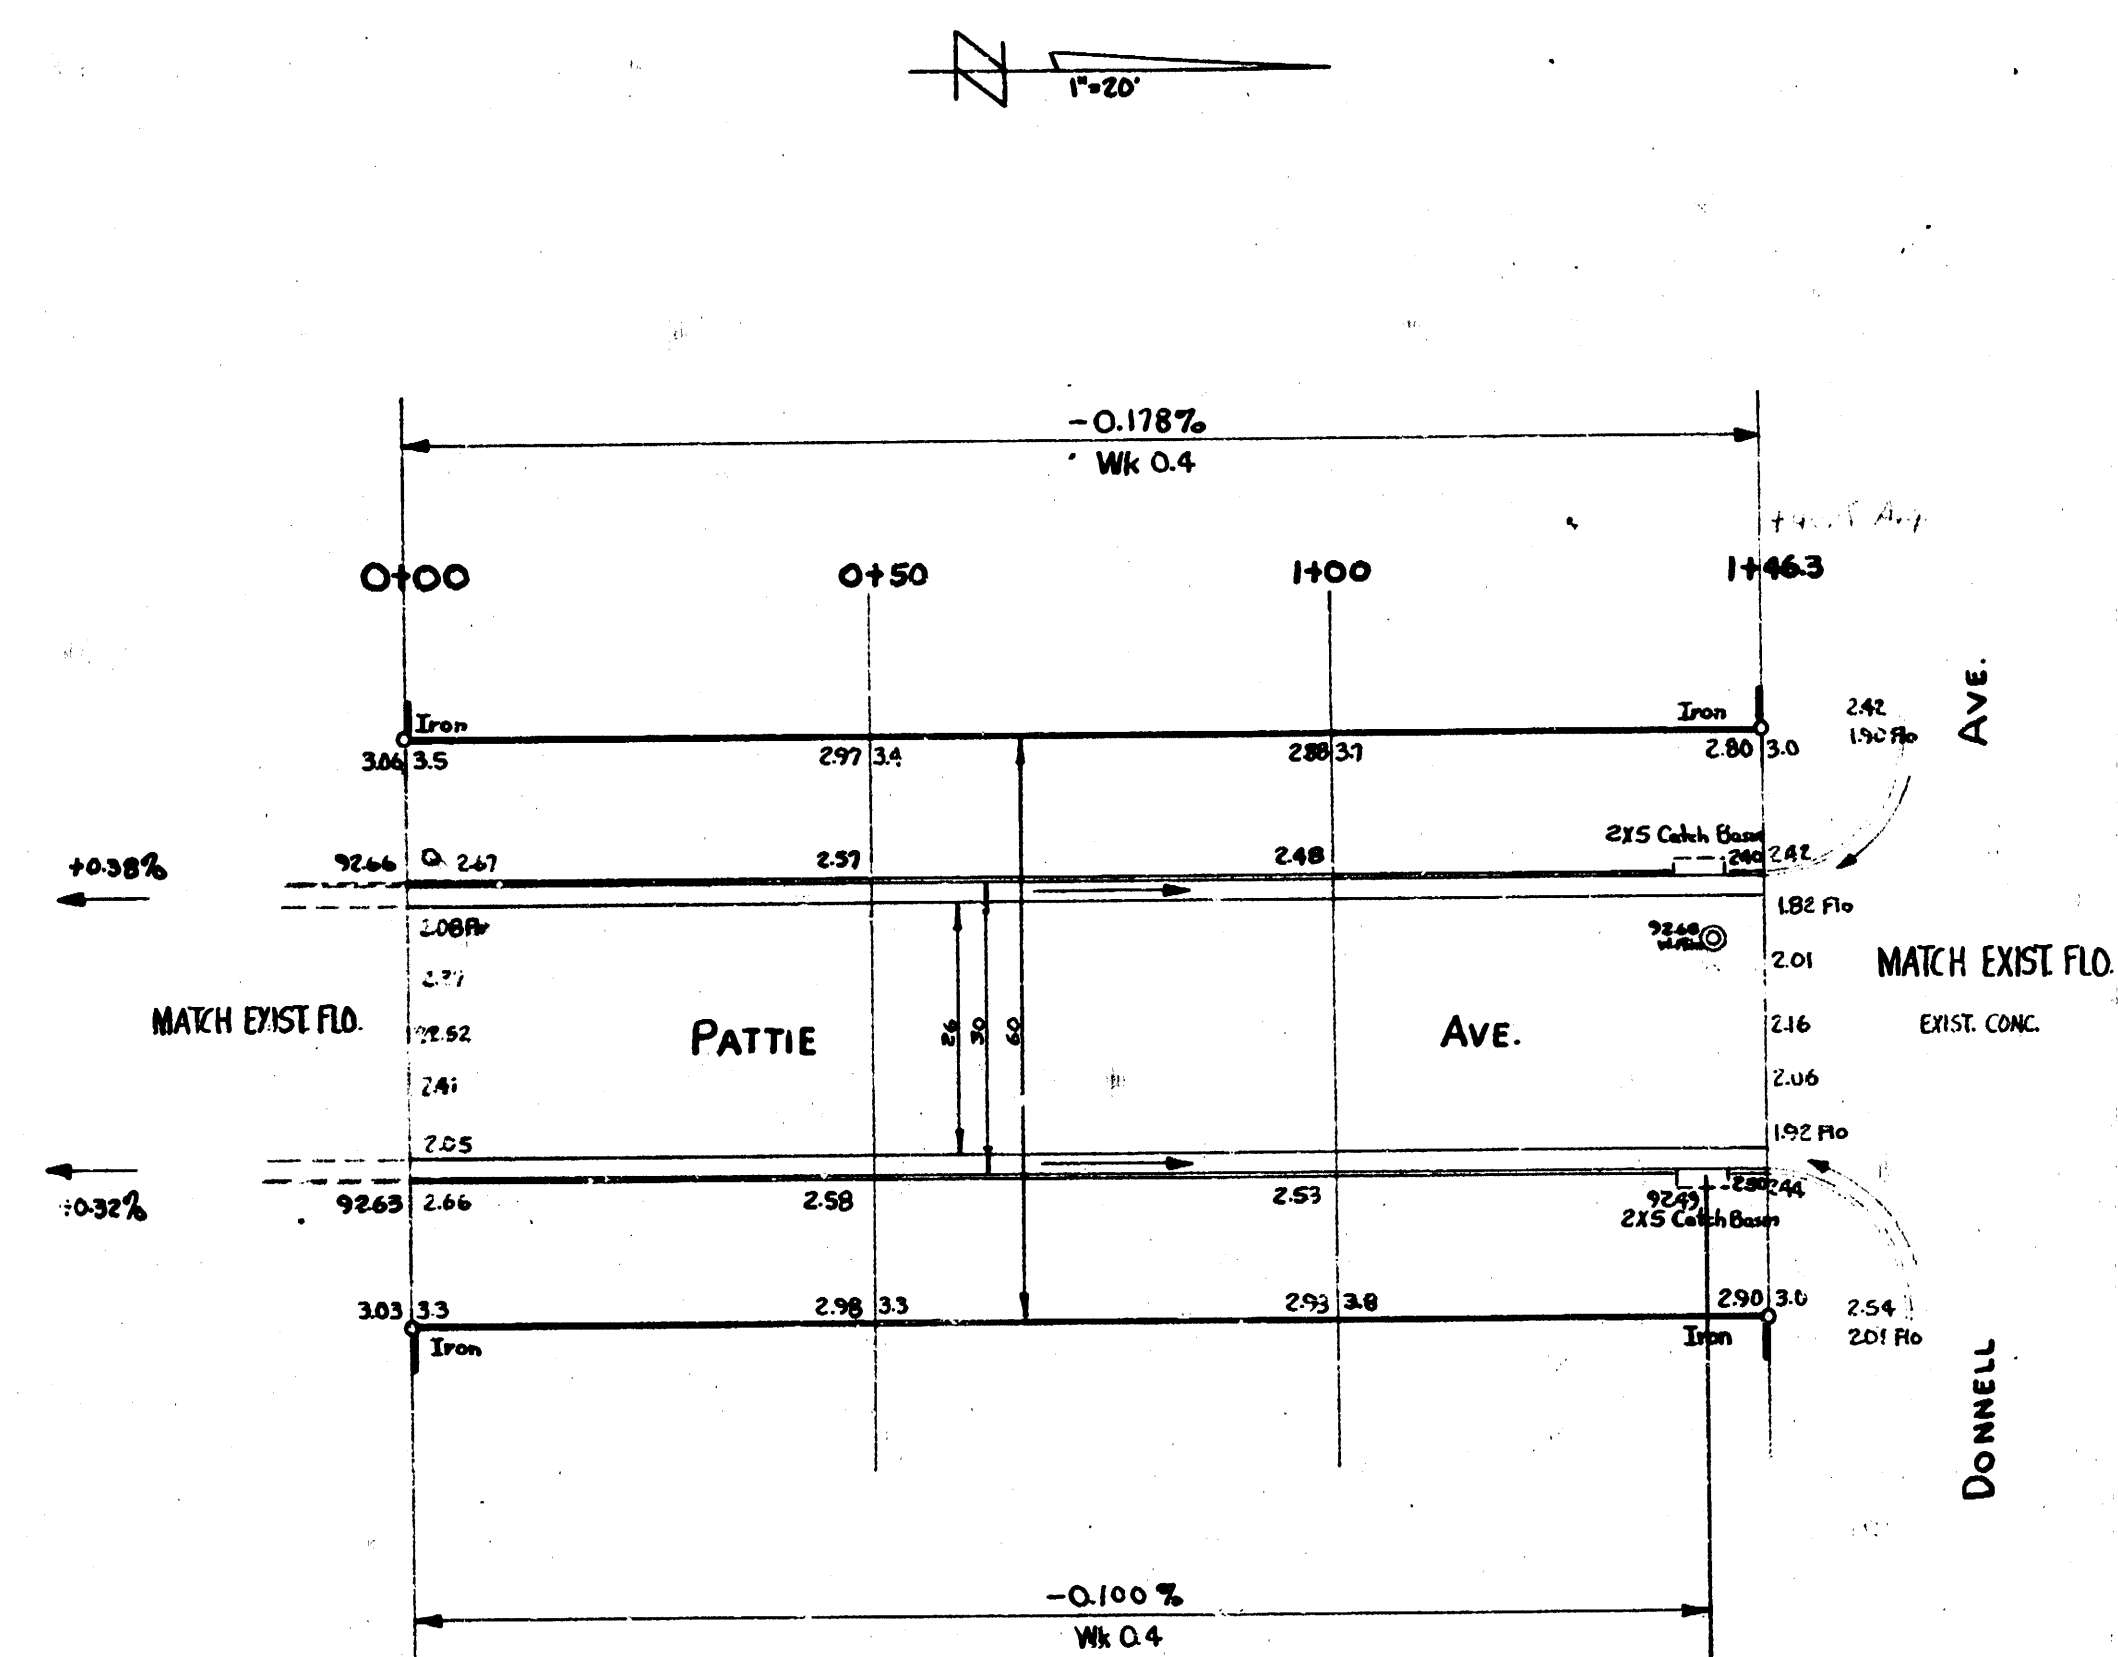

**PATTIE AVE.**  
N.L.GARDEN PARK ADDN. TO S.L.DONNELL  
26-2-30 AC.  
CITY OF WICHITA, KANSAS  
B.E. SMITH CITY ENGINEER  
JULY 1955 Proj. No. C15-179