



PLOTTED: Monday, July 26, 2020 @ 09:04AM

J:\PROJECTS\2020\121010875_COW_WW_EXT_FOR_VIA_CHRISTI_ST_THR (US)00_210875\CAD\SHS\DWG\CIVIL\TRC\1675-AS-3802.DWG

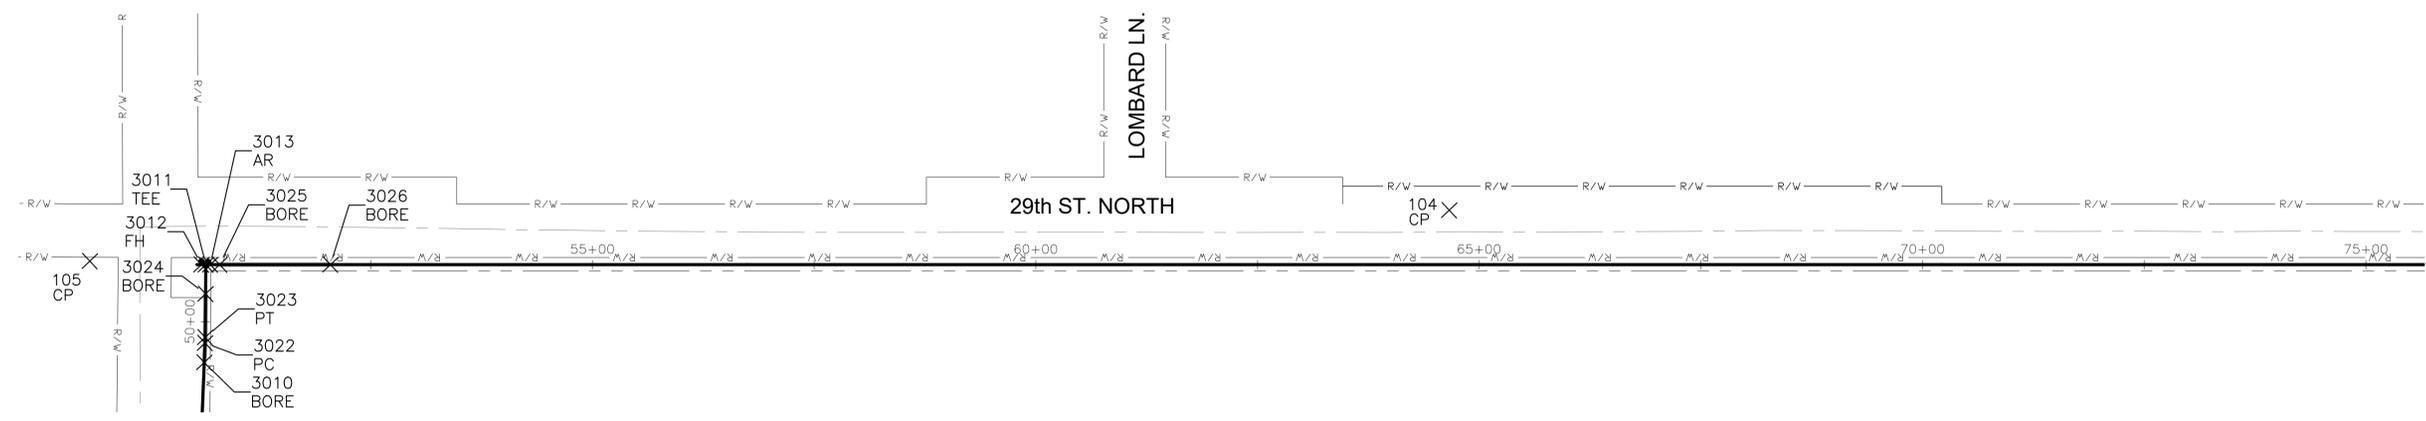

CONTROL POINTS			
Point #	Northing	Easting	Desc.
104	1703581.97	1598169.55	CP
105	1703478.34	1596638.86	CP

WATER POINTS			
Point #	Northing	Easting	Desc.
3010	1703368.60	1596771.35	BORE
3011	1703478.37	1596769.80	TEE
3012	1703478.22	1596764.80	FH
3013	1703478.52	1596774.80	AR
3022	1703390.43	1596771.57	PC
3023	1703396.77	1596771.54	PT
3024	1703445.59	1596770.50	BORE
3025	1703478.84	1596785.30	BORE
3026	1703482.63	1596910.24	BORE

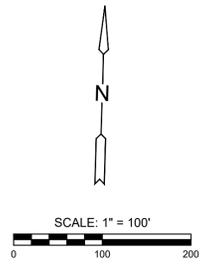

EVERY ATTEMPT HAS BEEN MADE TO INSURE ALL COORDINATE VALUES SHOWN ARE AN ACCURATE AND TRUE REPRESENTATION OF THE CURRENT PLANS. ALL VALUES ARE TO BE CONFIRMED WITH THE FINAL SIGNED PLAN SET BEFORE USE.



WATER EXTENSION PLANS FOR
ASCENSION VIA CHRISTI ST TERESA
 WICHITA, KS

BUBBLE MAP (3 OF 4)		
PROJECT NO. 448-2020-033964		
SCALE 1" = 100'		
DRAWN AJK	DESIGNED AJK	CHECKED DFL
NO.	REVISION	DATE
0	ISSUED FOR CONSTRUCTION	07/28/25
SHEET NO. CU116-W 16 OF 24		

©2025 MKEC ENGINEERING, INC. ALL RIGHTS RESERVED WWW.MKEC.COM THESE DRAWINGS AND THEIR CONTENTS, INCLUDING, BUT NOT LIMITED TO, ALL CONCEPTS, DESIGNS, & DETAILS ARE THE EXCLUSIVE PROPERTY OF MKEC ENGINEERING, INC. (MKEC), AND MAY NOT BE USED OR REPRODUCED IN ANY WAY WITHOUT THE EXPRESS CONSENT OF MKEC.