



PLOTTED: Monday, July 26, 2020 @ 09:04AM

J:\PROJECTS\2020\121010875\_COW\_MM\_EXT\_FOR\_VIA\_CHRISTI\_ST\_THER (US)100\_210875\CAD\SHOTS\DWG\CIVIL\TRC\1675-05-3603.DWG

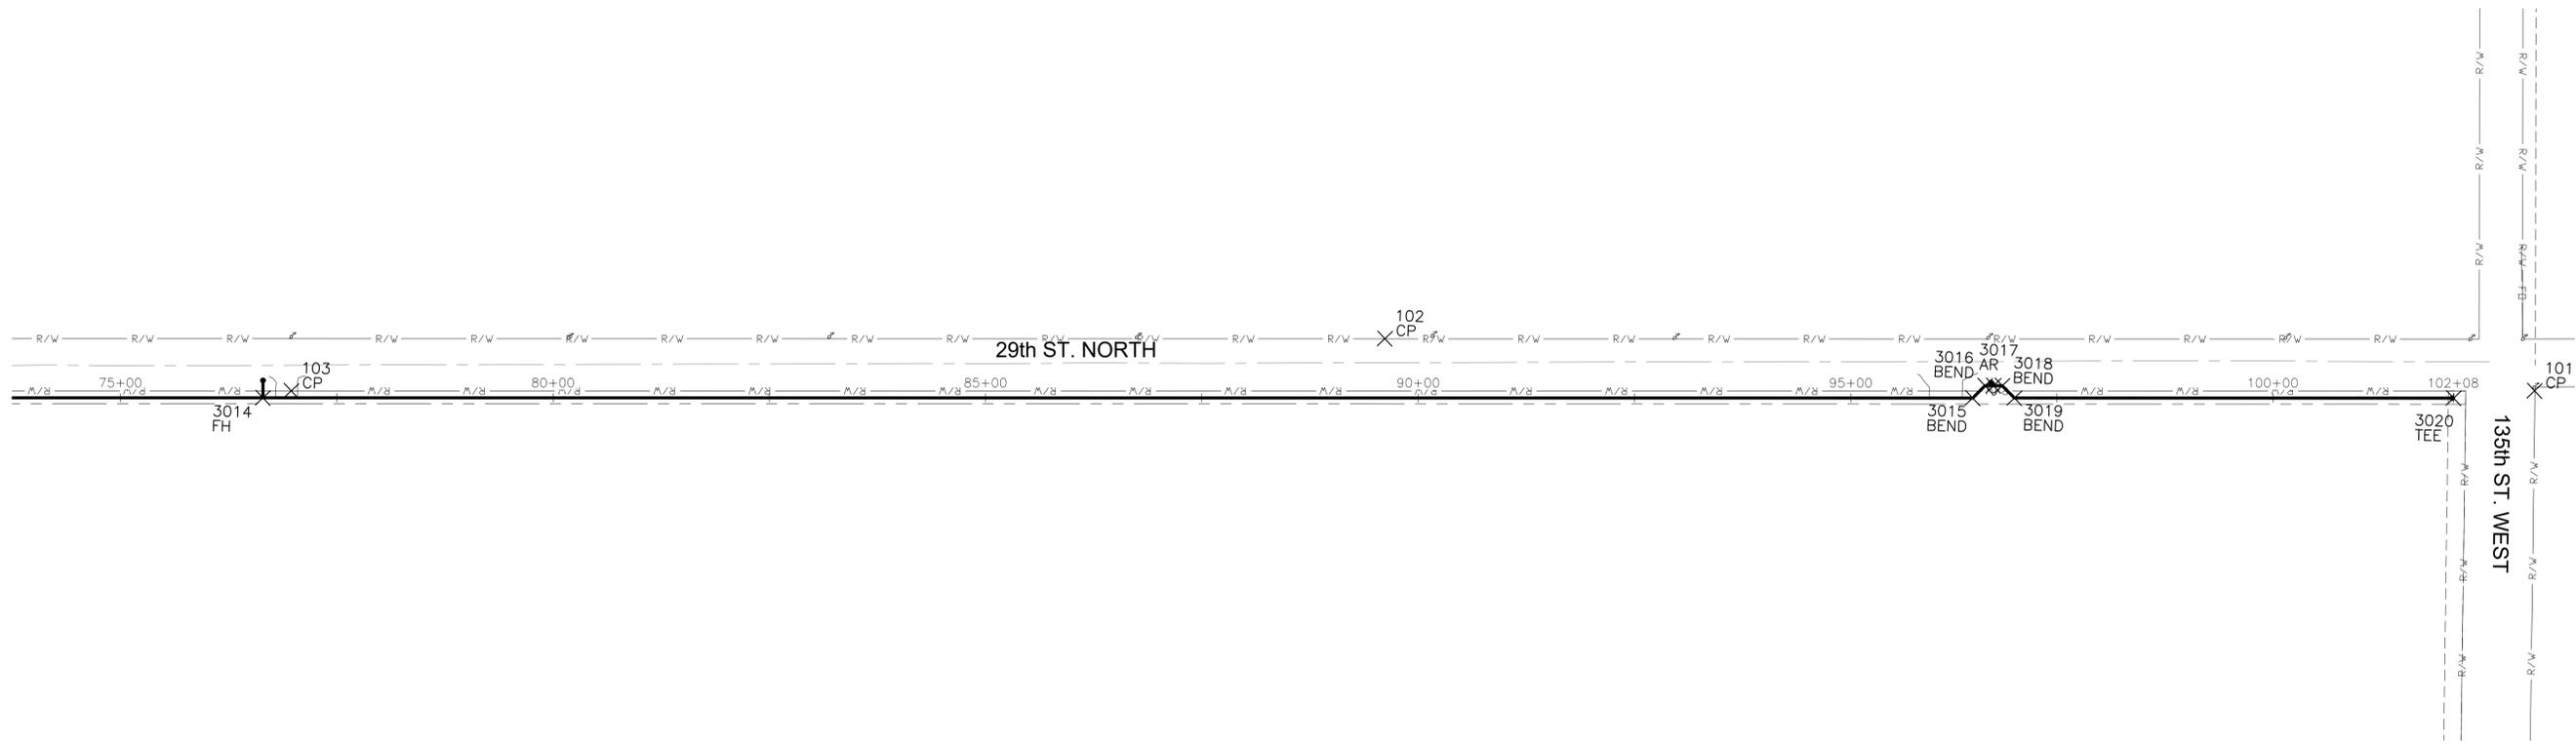

CONTROL POINTS			
Point #	Northing	Easting	Desc.
101	1703645.01	1601993.51	CP
102	1703664.74	1600663.44	CP
103	1703566.27	1599401.82	CP
104	1703581.97	1598169.55	CP

WATER POINTS			
Point #	Northing	Easting	Desc.
3014	1703557.29	1599369.38	FH
3015	1703616.99	1601344.63	BEND
3016	1703631.58	1601358.32	BEND
3017	1703631.90	1601368.31	AR
3018	1703632.22	1601378.31	BEND
3019	1703618.54	1601392.89	BEND
3020	1703633.78	1601900.22	TEE

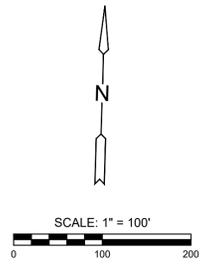

EVERY ATTEMPT HAS BEEN MADE TO INSURE ALL COORDINATE VALUES SHOWN ARE AN ACCURATE AND TRUE REPRESENTATION OF THE CURRENT PLANS. ALL VALUES ARE TO BE CONFIRMED WITH THE FINAL SIGNED PLAN SET BEFORE USE.



WATER EXTENSION PLANS FOR  
**ASCENSION VIA CHRISTI ST TERESA**  
 WICHITA, KS

BUBBLE MAP (4 OF 4)		
PROJECT NO. 448-2020-033964		
SCALE 1" = 100'		
DRAWN AJK	DESIGNED AJK	CHECKED DFL
NO.	REVISION	DATE
0	ISSUED FOR CONSTRUCTION	07/28/20
SHEET NO. CU117-W 17 OF 24		