



3. N. 29.32 NW cor. 1st stop No. 2814 Martinson.
 3. N. 99.02 SE cor. conc. Pave. Ho. # 2915 Elizabeth.

NOTE:
 Chain E. on S. 2. True Line T. at iron SE cor.
 Elizabeth & Regal to iron SE cor. Regal and
 Martinson Cross back State at SW cor. Regal
 and Martinson.

SCALE 1"=20'

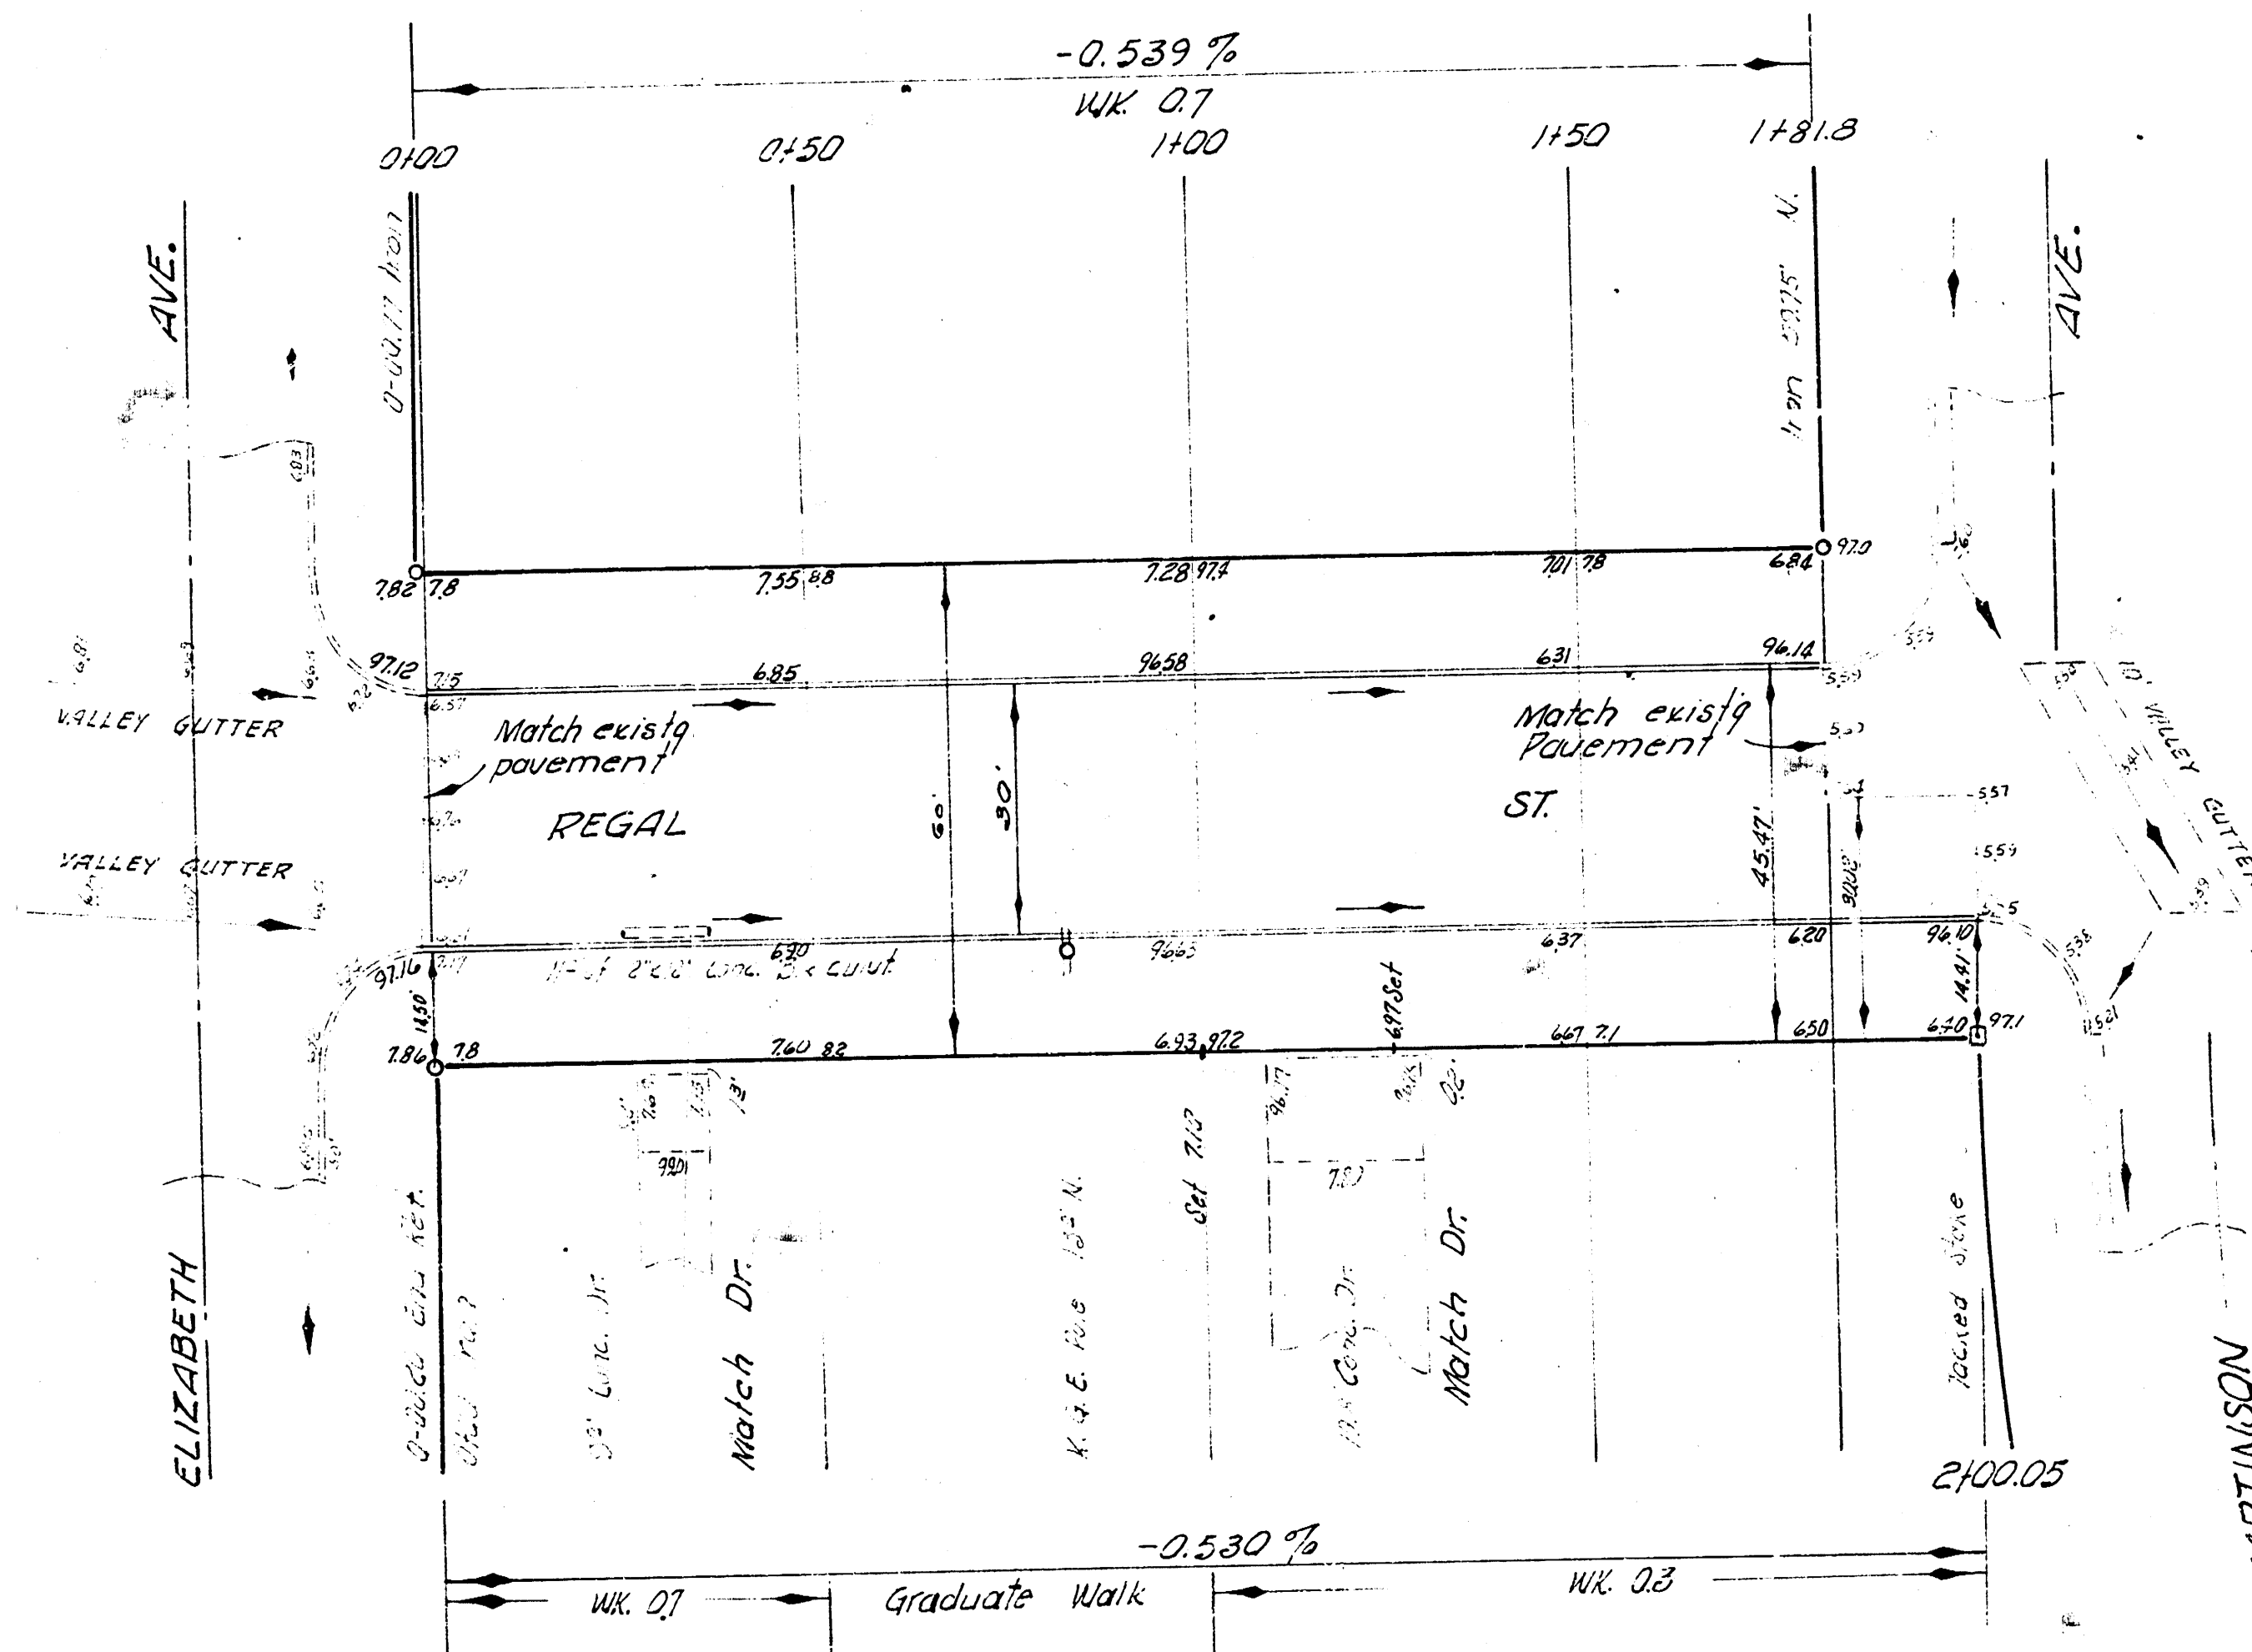

EXCAVATION	
CITY	PROP
0.0	34.3
+10%	34.3
0.0	377.3 cu. yds

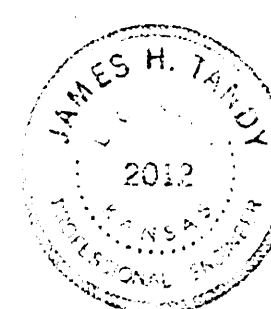

REGAL ST.
 EL ELIZABETH TO WL MARTINSON
 30' CONC. & CB.
 CITY OF WICHITA, KANSAS
 B. E. SMITH CITY ENGINEER
 OCT. 1958, PROJ. NO. C18-131