


BM 100.07 SW Cor 1st Step No. 1826 S. GREEN

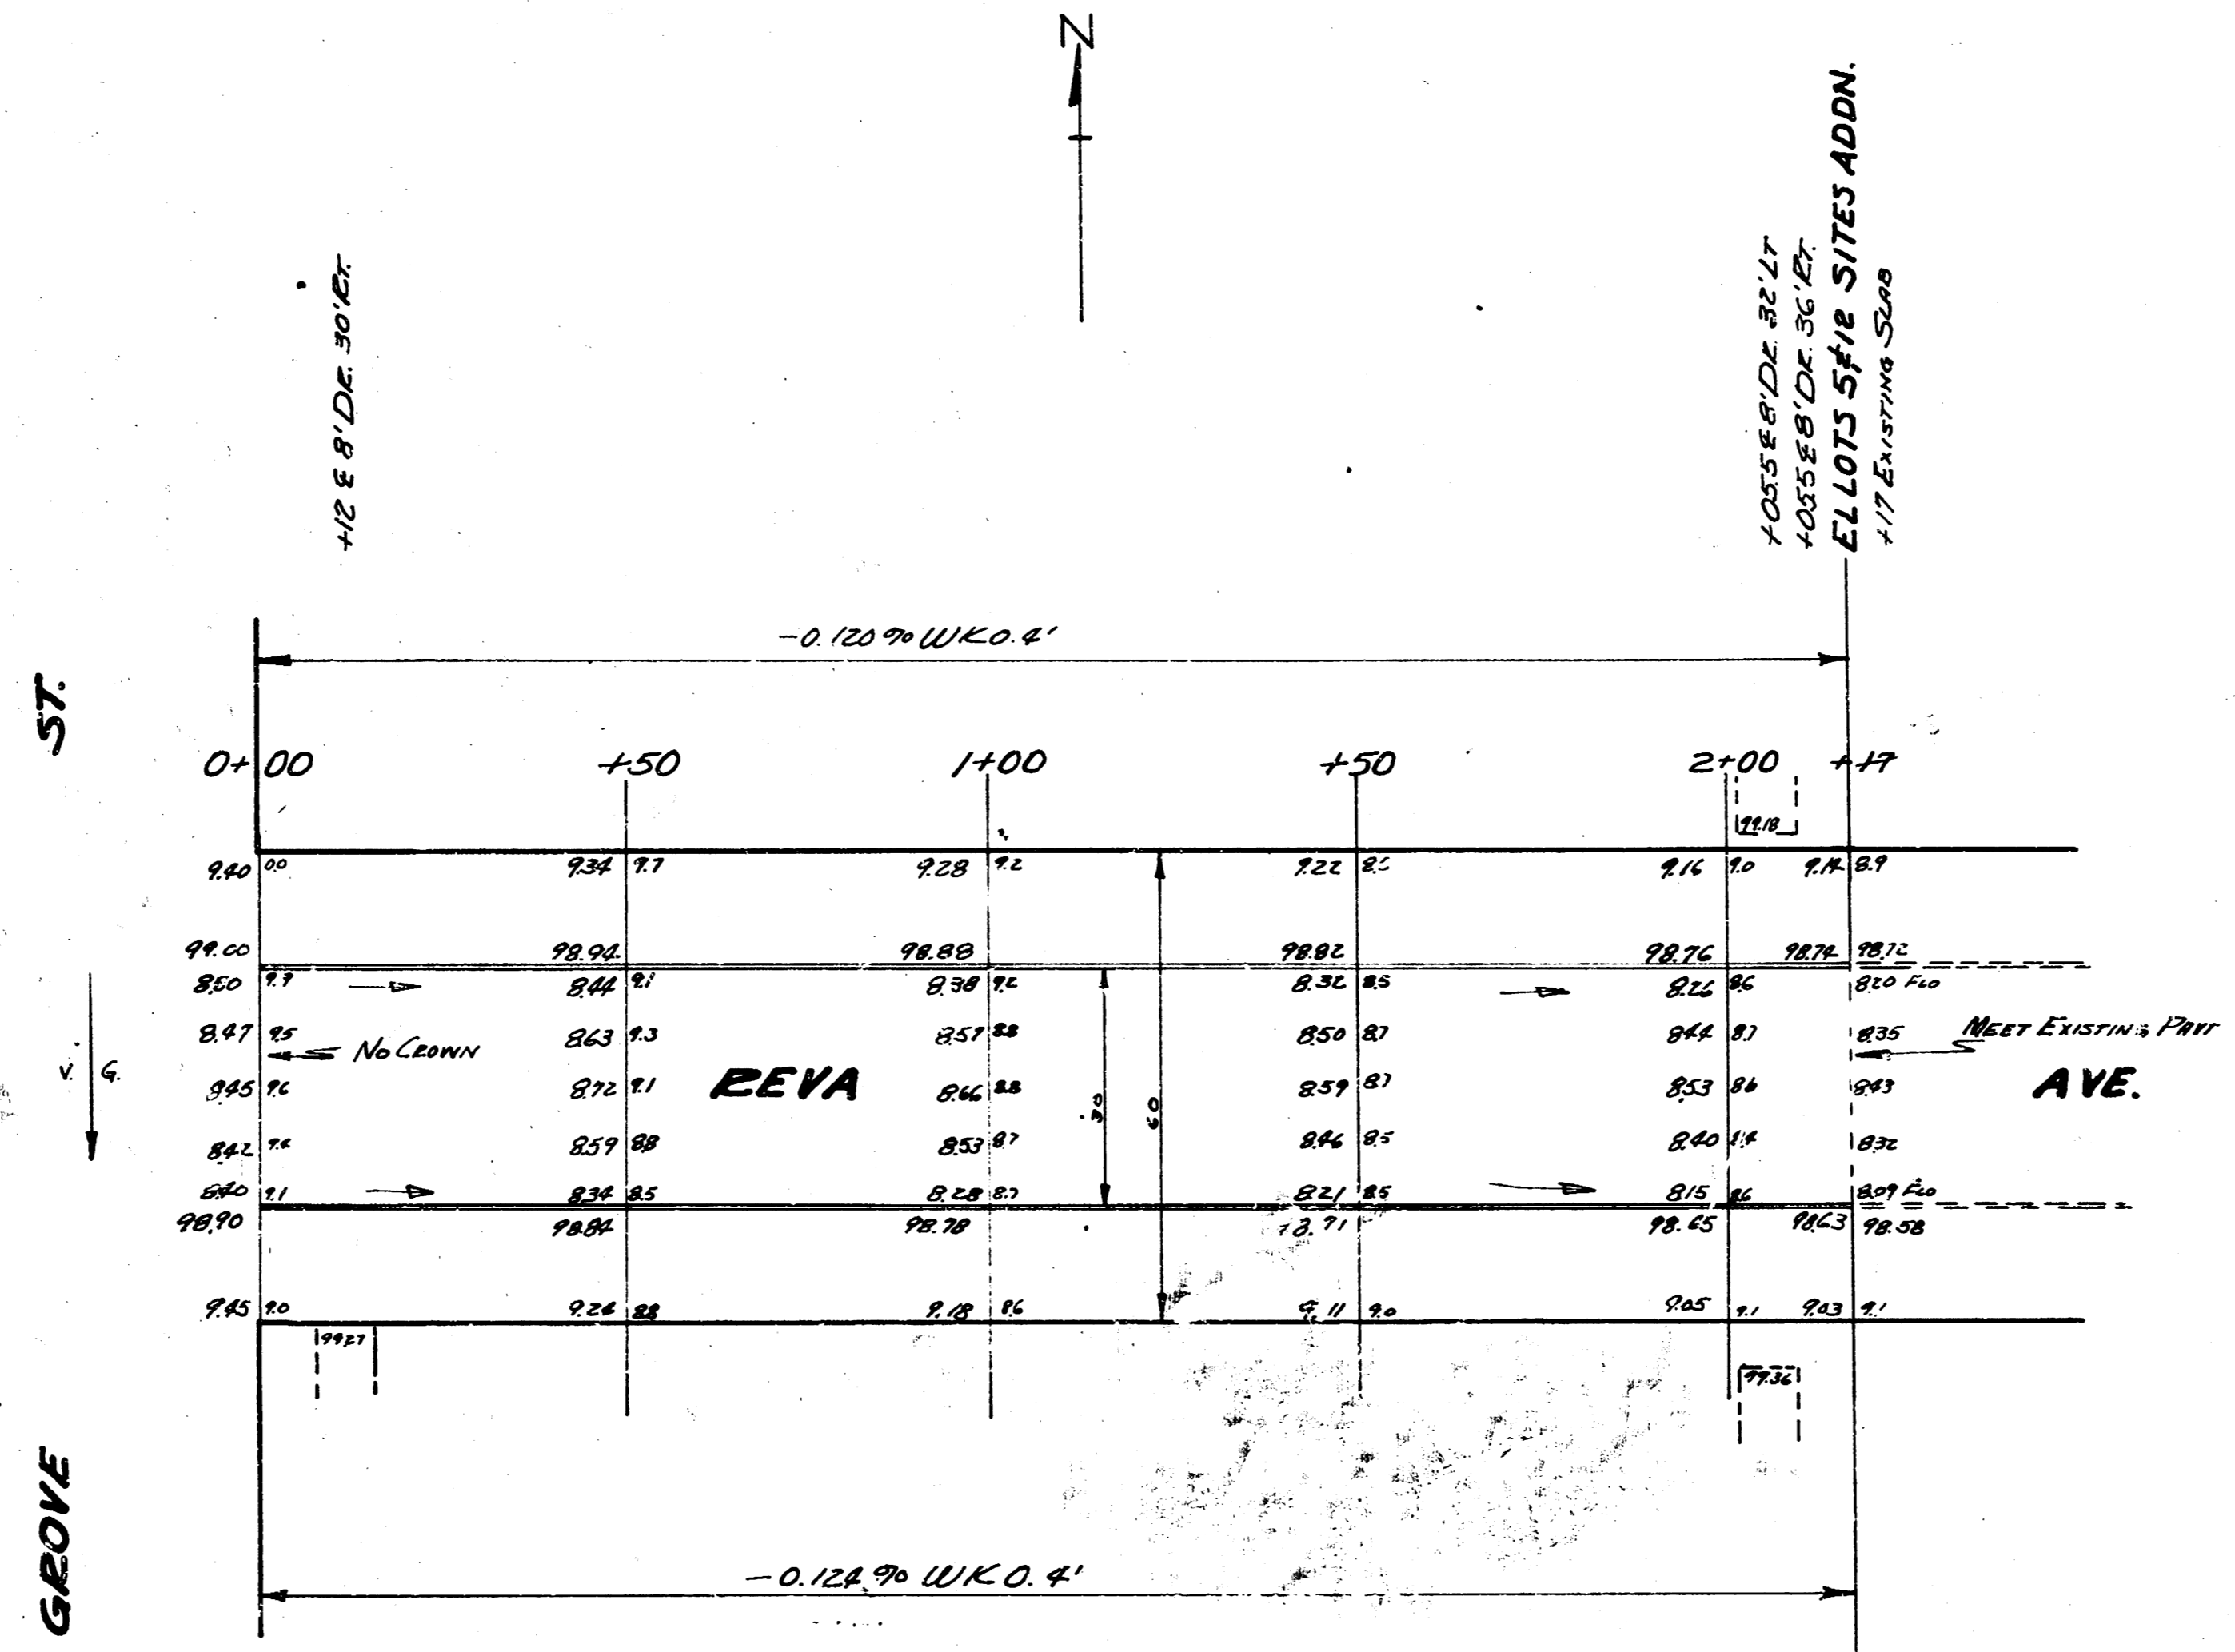

**REVA**  
 W.L. GROVE TO E.L. LOTS 5 & 12 SITES ADDN.  
 30' CONC. & CURB  
 CITY OF WICHITA  
 L.K. WHITE CITY ENGINEER  
 SEPT. 1952 Proj. No. C12-92