



TYPICAL SECTION OF PAVEMENT

Scale  $\frac{3}{8}'' = 1'$

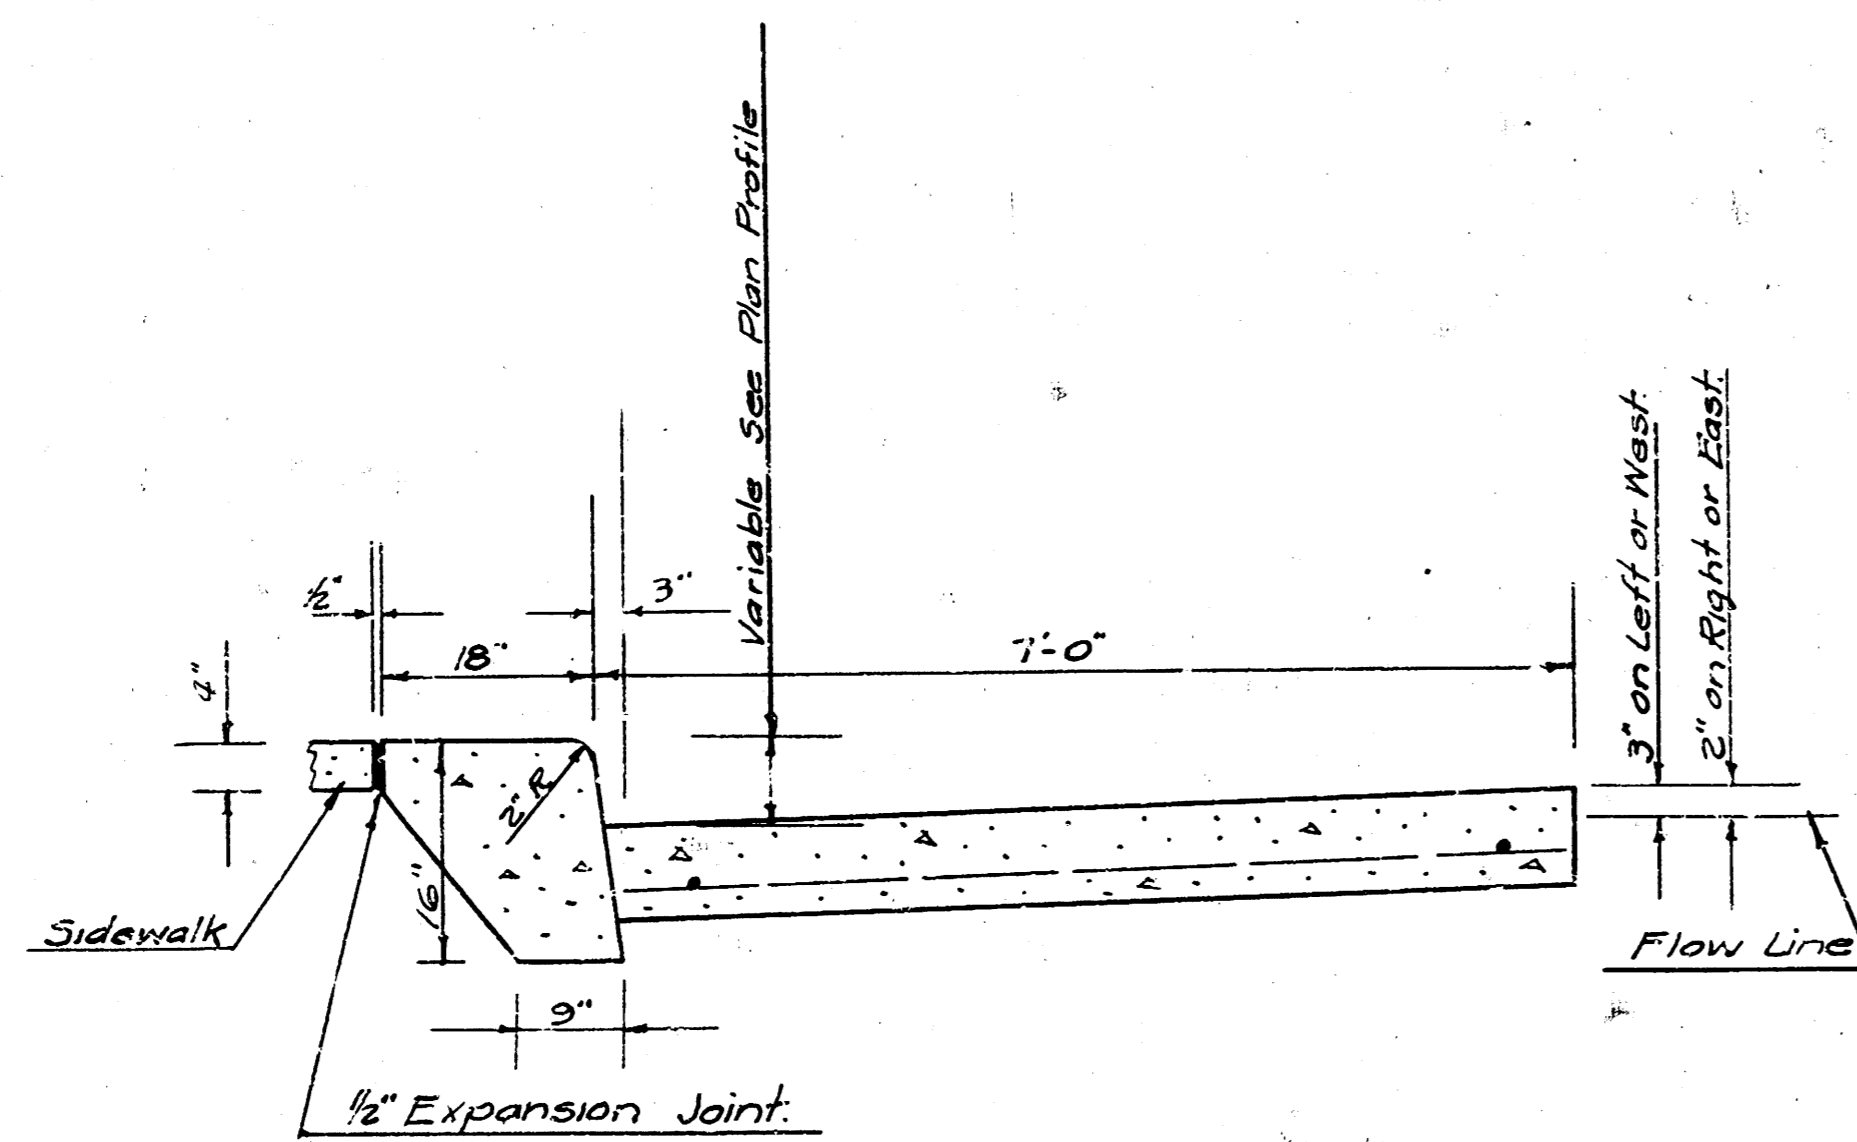

CURB AND GUTTER DETAIL

Scale  $\frac{3}{4}'' = 1'$

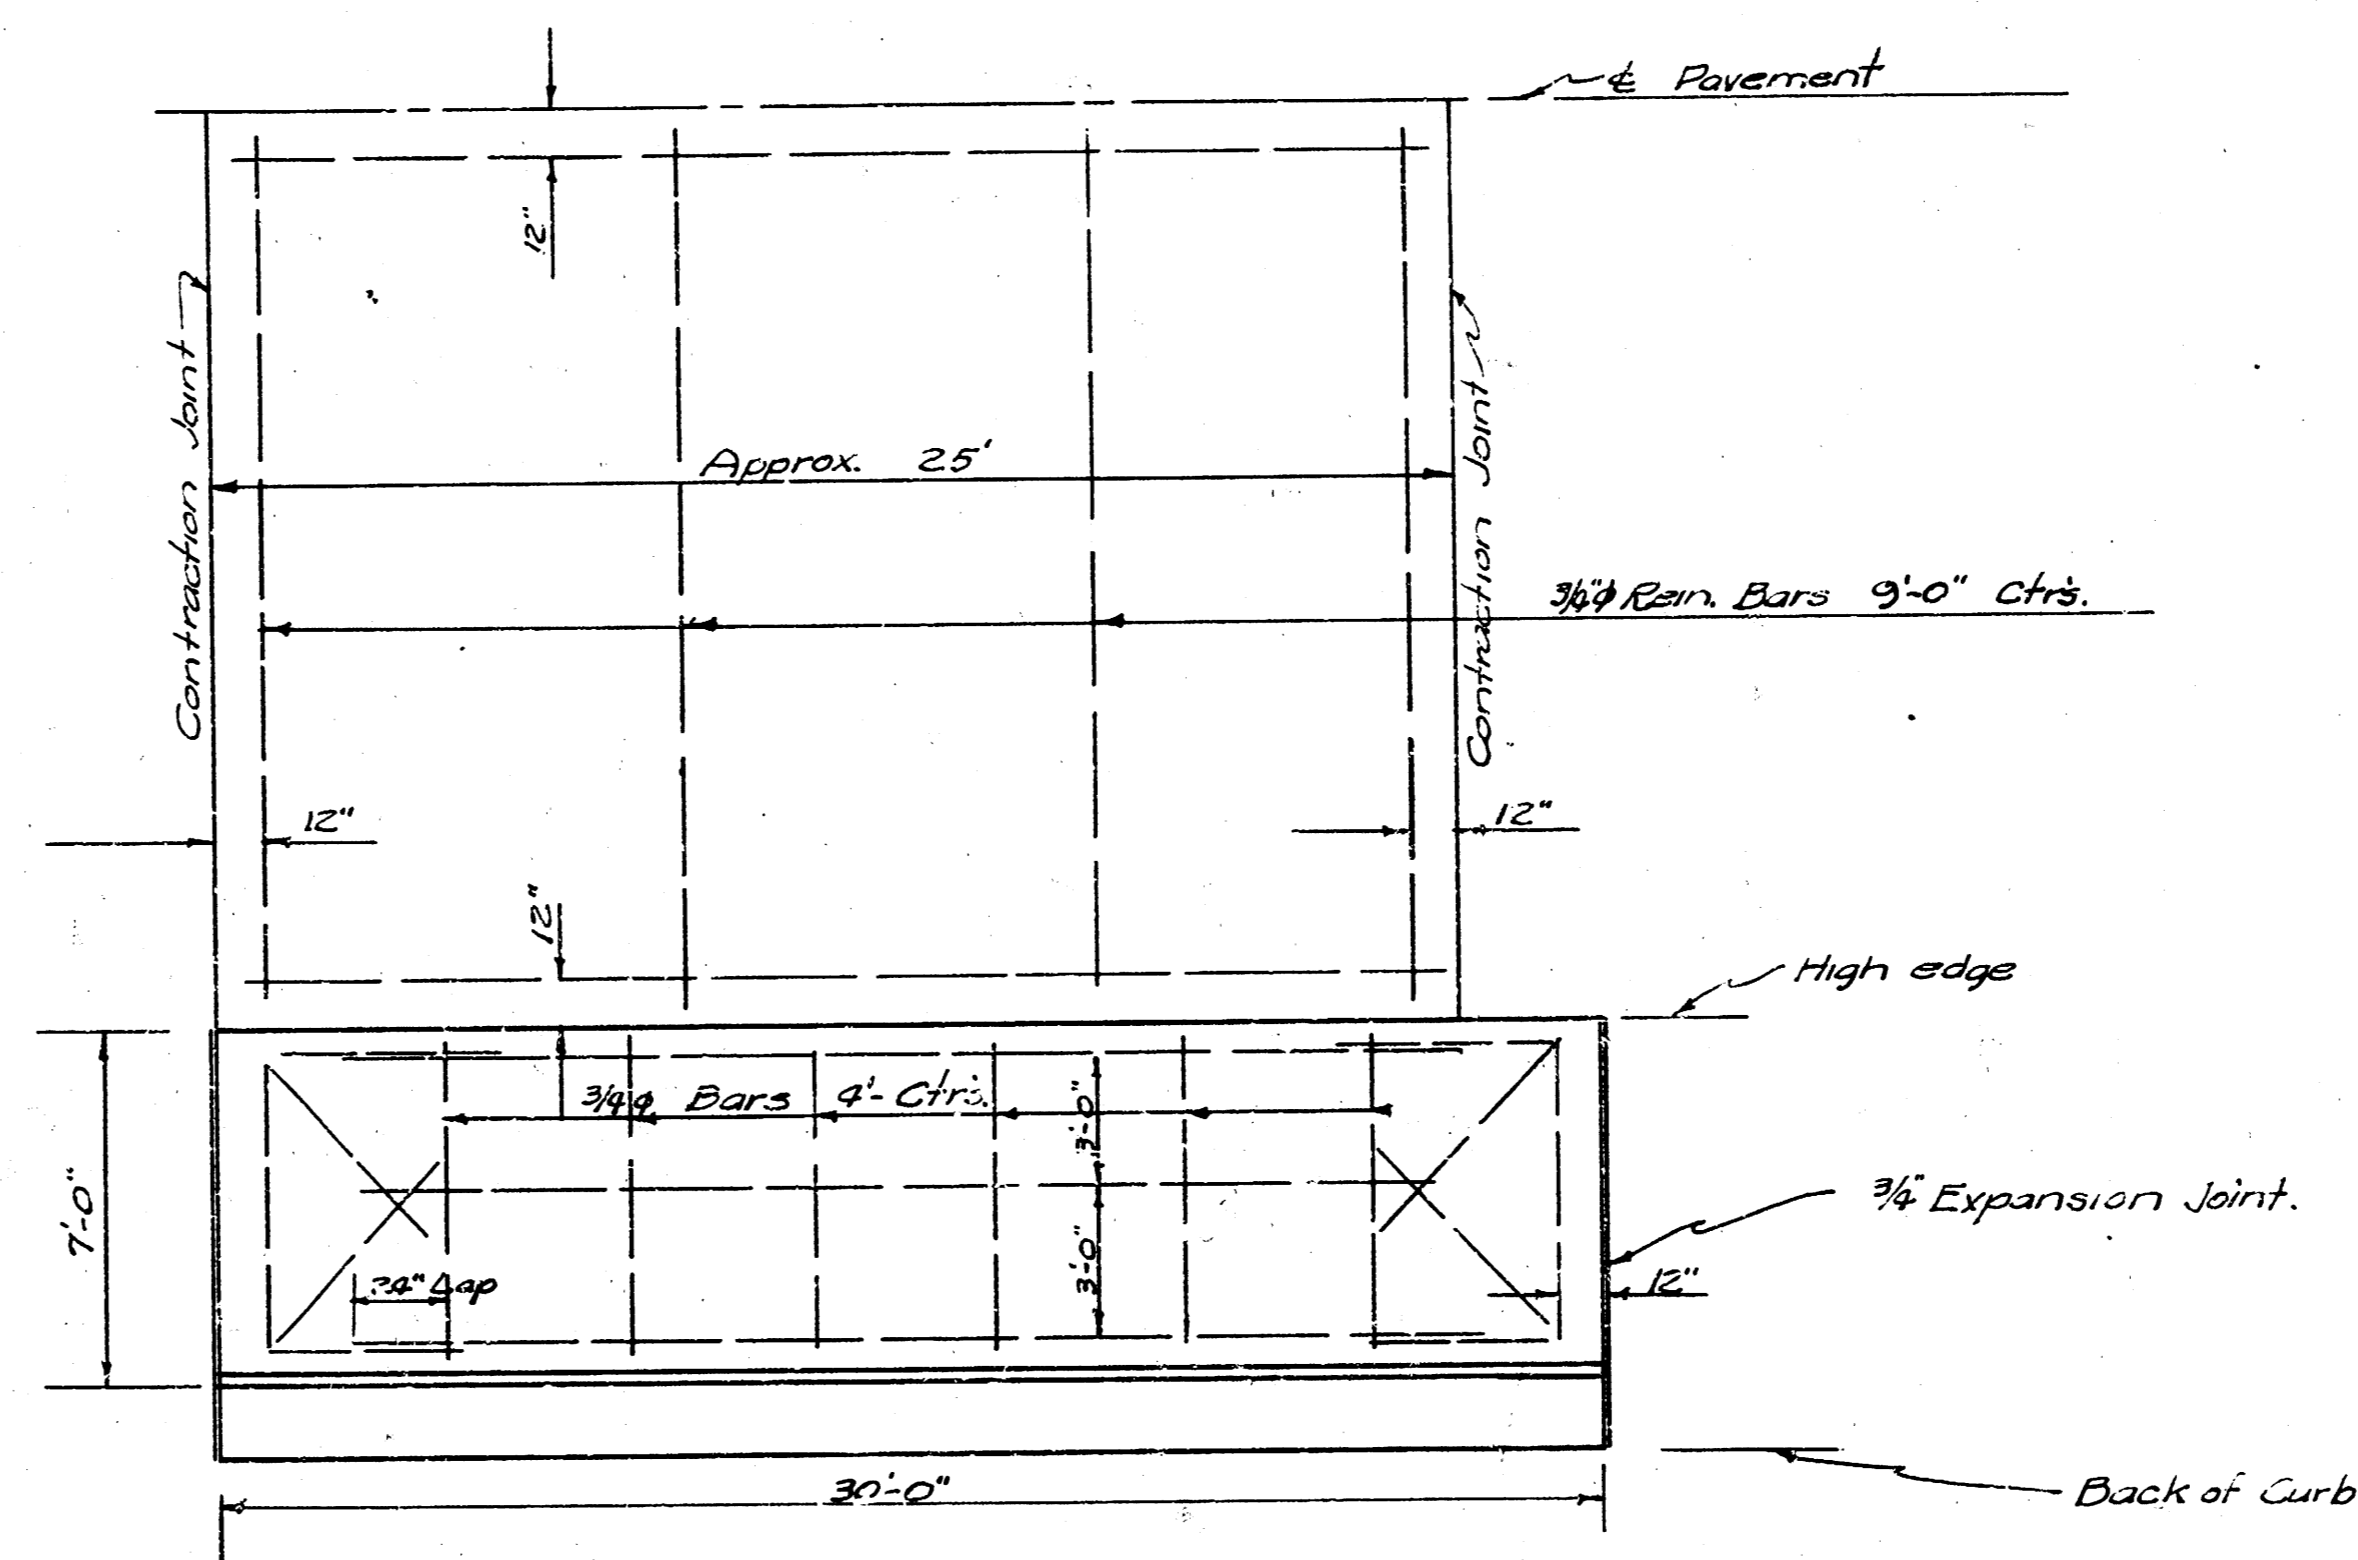

HALF PLAN OF PAVEMENT  
SHOWING REIN. STEEL

Scale  $\frac{1}{4}'' = 1'$

REPAVING  
ST FRANCIS ST.  
N.L. WILLIAM TO S.L. DOUGLAS  
L.K. WHITE CITY ENGINEER  
1949

