
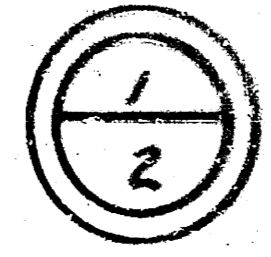
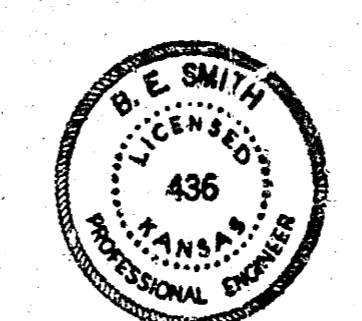
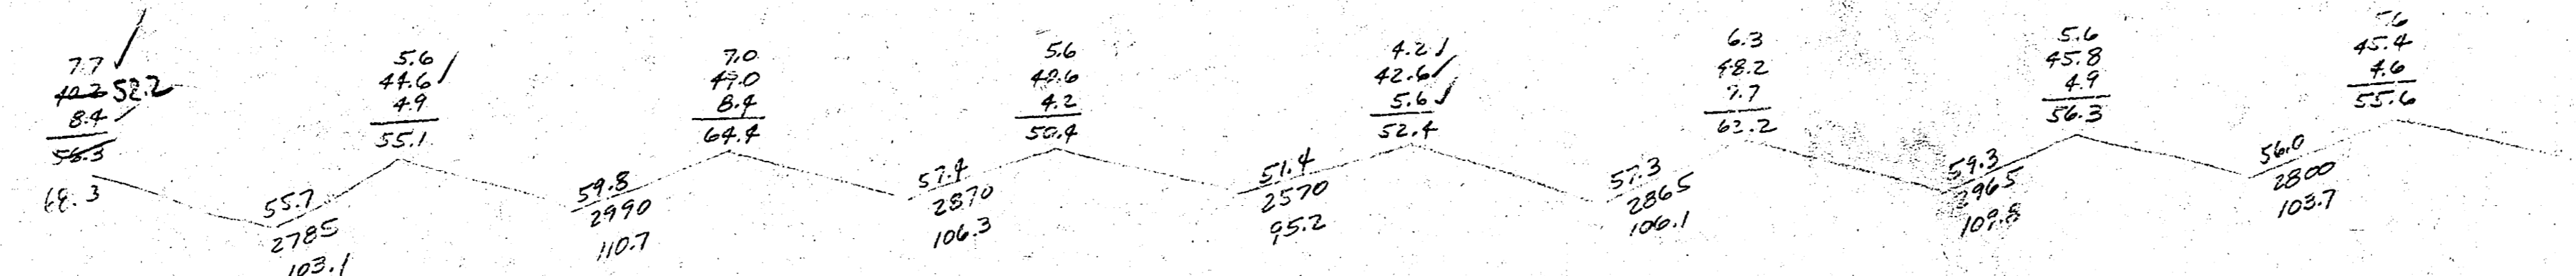


B.M. 76.29 SPIKE IN S.S. POLE AT 4+00

Exc.
 Prop City
 1802.8
 +10%
 1982.1 on 105.




Survey 1/15/52
 Plan 47D
 Exc
 Checked
 J.E.

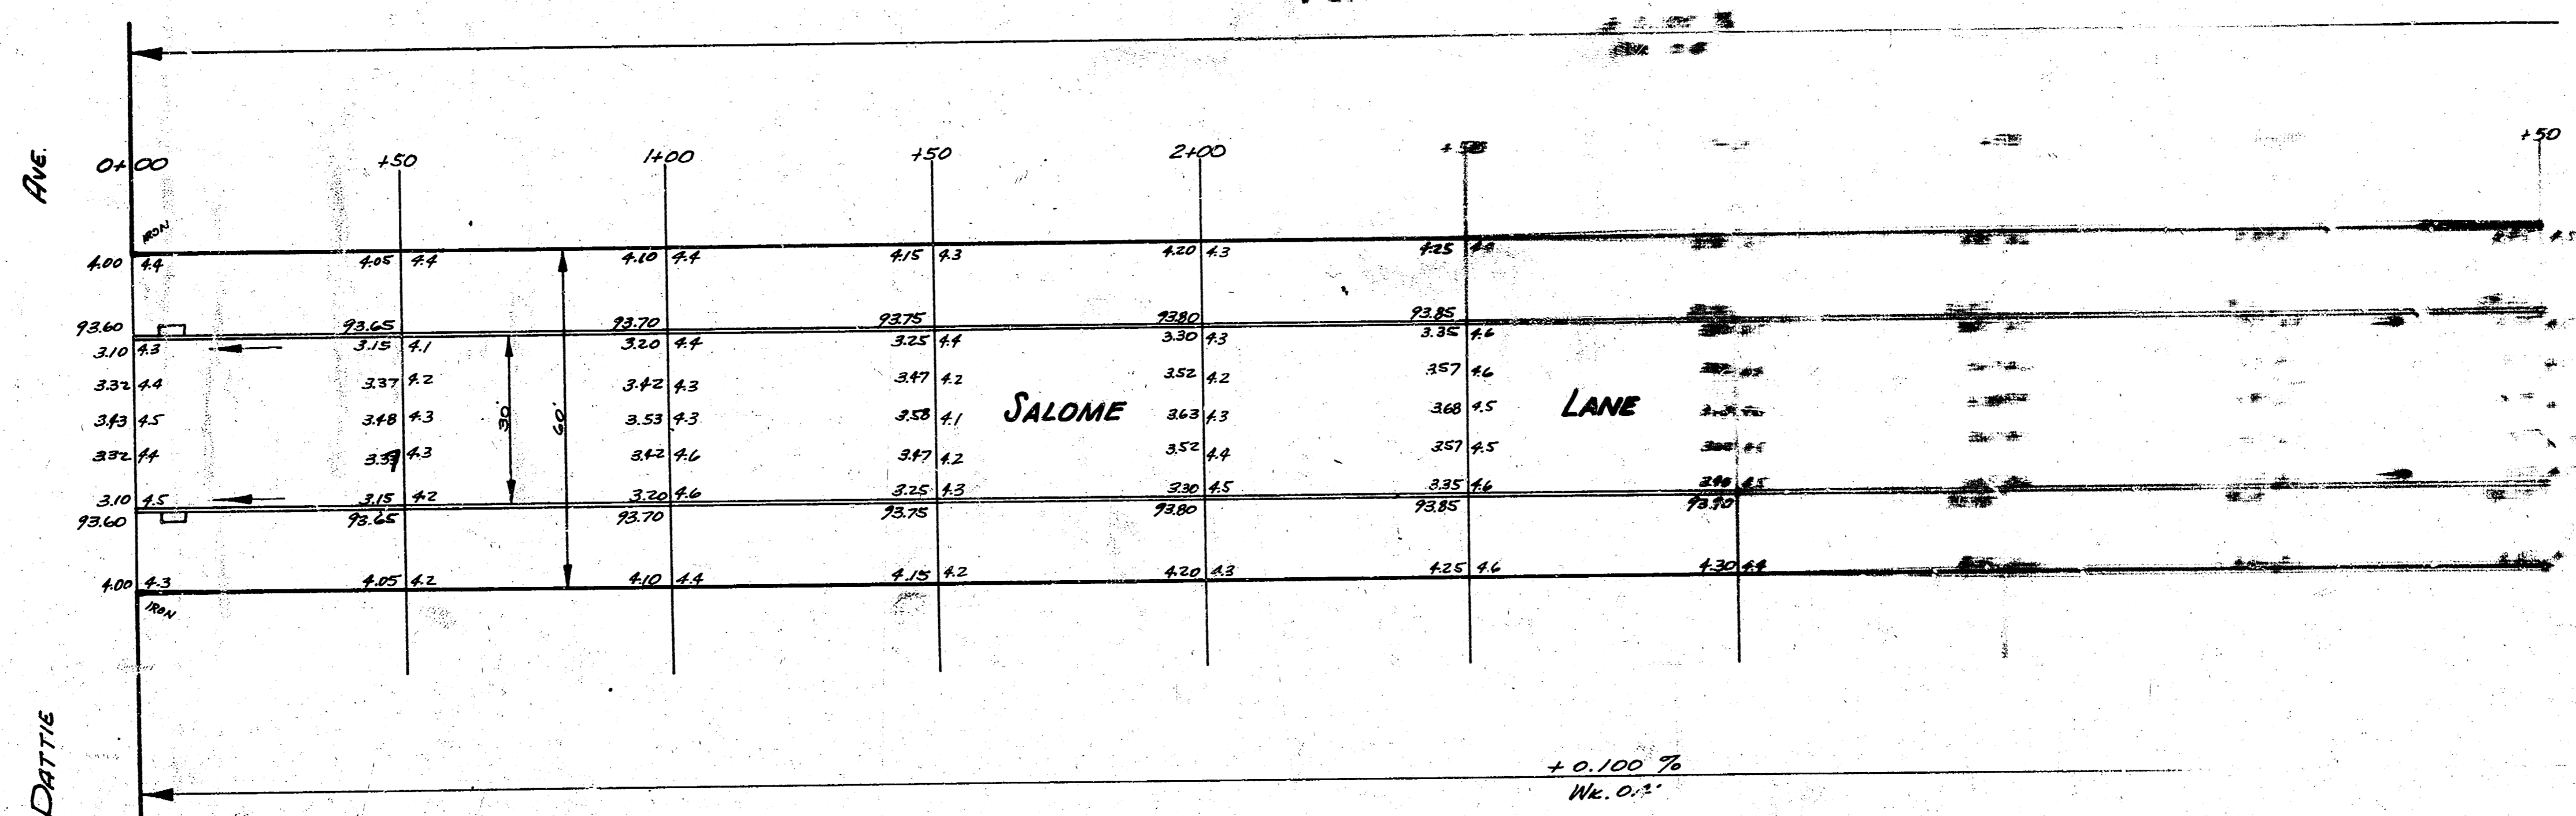

SALOME LANE
 EL ELEVATION TO THE CENTERLINE
 J.E. SMITH
 CITY OF LANSING MICHIGAN
 BE SEAL CITY ENGINEER
 JAN 2 1952

376.51 - 216555

WARD P.P. 10-5-00 N.P.L.

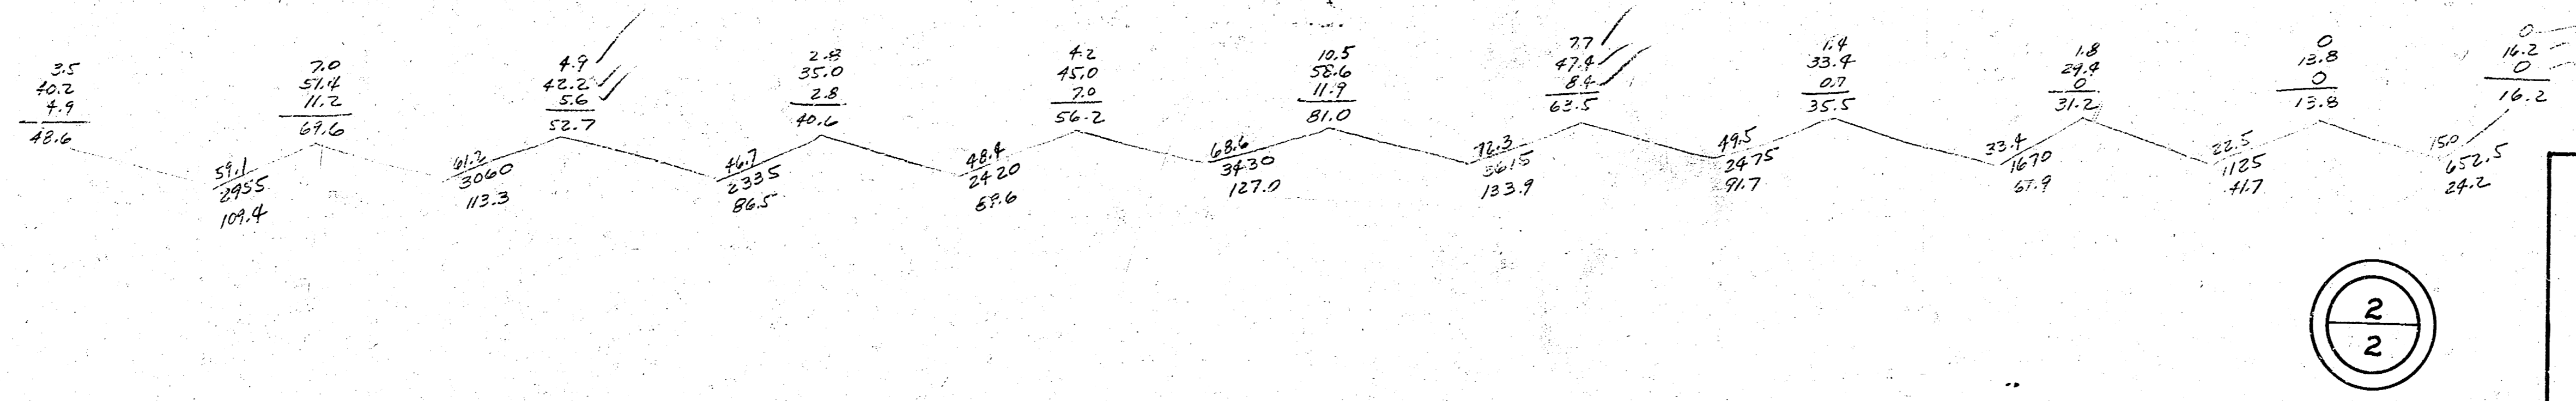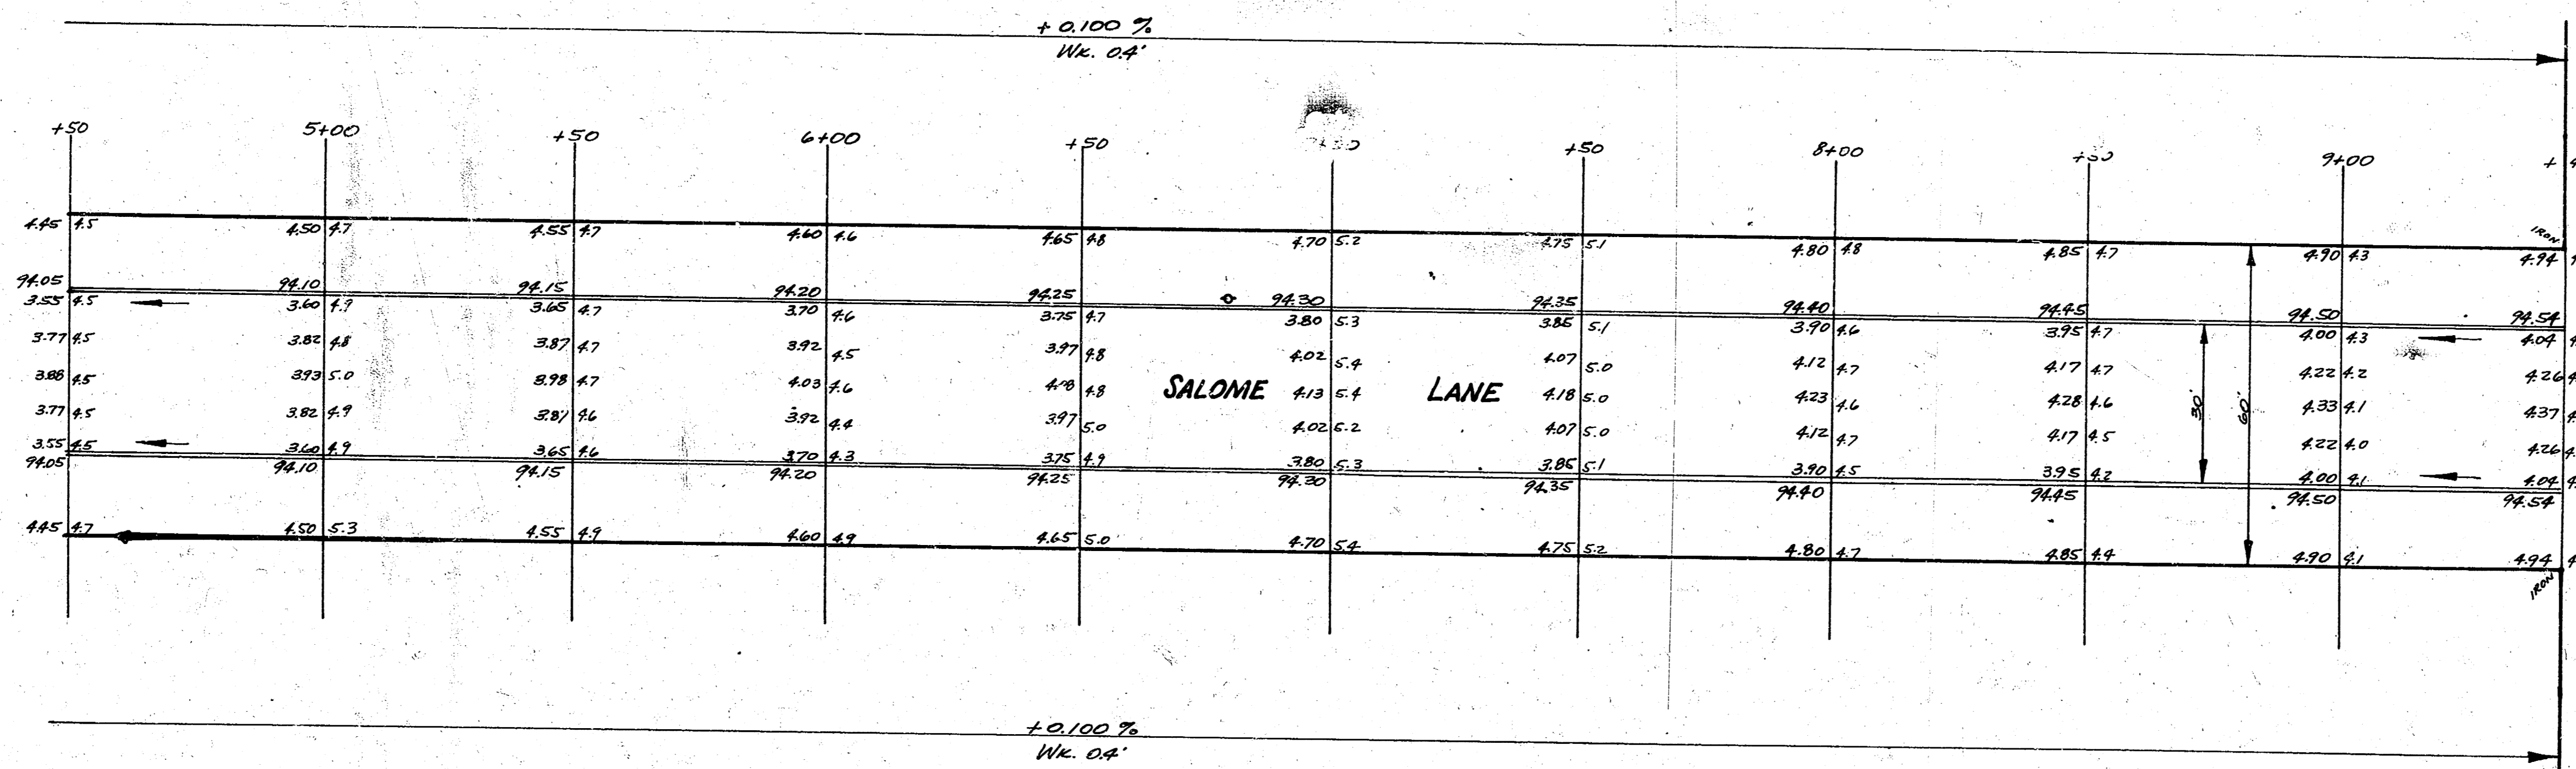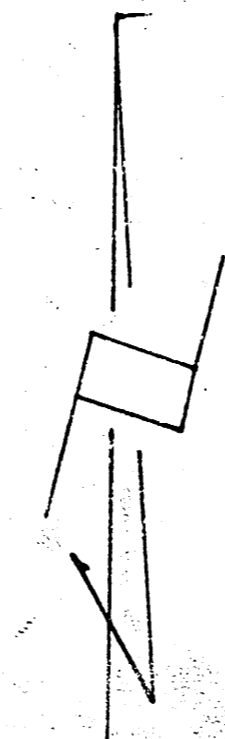

GREENWOOD AVE

SALOME LANE

